


MAIN STREET IMPROVEMENTS

(DOUGLAS TO CHURCH)

CITY OF FERNDALE

CITY No. ST2012-01

VICINITY MAP
 NTS

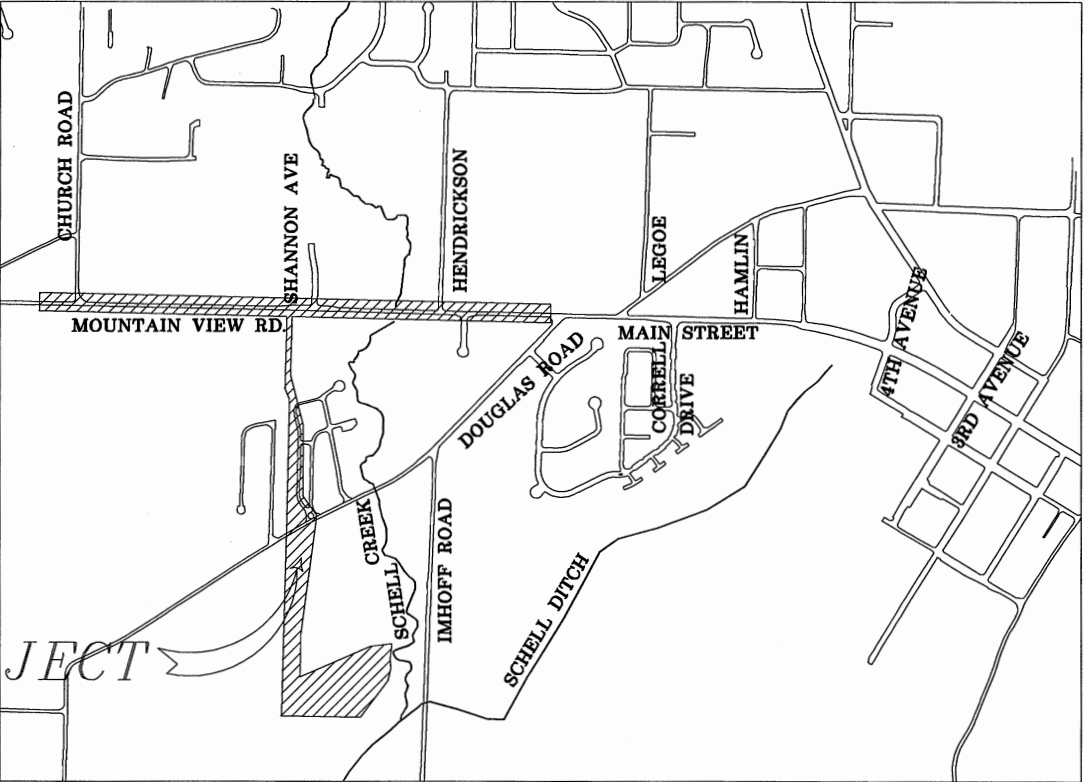

SHEET INDEX

1 COVER SHEET	17 DEMOLITION PLAN STA 1+00 TO 11+00	35 LANDSCAPE PLAN STA 1+00 TO 11+00
2 LEGEND	18 DEMOLITION PLAN STA 11+00 TO 23+00	36 LANDSCAPE PLAN STA 11+00 TO 23+00
3 EXISTING CONDITIONS STA 1+00 TO 5+00	19 DEMOLITION PLAN STA 23+00 TO 32+00	37 LANDSCAPE PLAN STA 23+00 TO 32+00
4 EXISTING CONDITIONS STA 5+00 TO 9+00	20 PLAN & PROFILE STA 1+00 TO 5+00	38 CHANNELIZATION & SIGNAGE PLAN STA 1+00 TO 32+00
5 EXISTING CONDITIONS STA 9+00 TO 13+00	21 PLAN & PROFILE STA 5+00 TO 9+00	39 SIGN SCHEDULE
6 EXISTING CONDITIONS STA 13+00 TO 17+00	22 PLAN & PROFILE STA 9+00 TO 13+00	40 WATER DETAIL SHEET
7 EXISTING CONDITIONS STA 17+00 TO 23+00	23 PLAN & PROFILE STA 13+00 TO 17+00	41 SEWER DETAIL SHEET
8 EXISTING CONDITIONS STA 23+00 TO 29+00	24 PLAN & PROFILE STA 17+00 TO 23+00	42 MISC. DETAIL SHEET
9 EXISTING CONDITIONS STA 29+00 TO 32+00	25 PLAN & PROFILE STA 23+00 TO 29+00	43 BLOCKWALL DETAIL SHEET
10 EROSION CONTROL PLAN DETAILS	26 PLAN & PROFILE STA 29+00 TO 32+00	44 TYPICAL SECTIONS
11 EROSION CONTROL PLAN STA 5+00 TO 11+00	27 STRUCTURAL EARTH WALL PLAN & PROFILE	
12 EROSION CONTROL PLAN STA 11+00 TO 23+00	28 NORTH & SOUTH RETAINING WALLS PLANS & PROFILES	
13 EROSION CONTROL PLAN STA 23+00 TO 32+00	29 PROPOSED CULVERT PLAN & PROFILE	
14 MAINLINE SIGNAL LANE CLOSURE	30 PROPOSED CULVERT & WALL DETAILS	
15 LANE CLOSURE AT INTERSECTION	31 PROPOSED CULVERT & WALL DETAILS	
16 TRUCK & PASSENGER VEHICLE DETOUR	32 GRADING PLAN STA 1+00 TO 11+00	
	33 GRADING PLAN STA 11+00 TO 23+00	
	34 GRADING PLAN STA 23+00 TO 32+00	

STORMWATER FACILITY
 CONVEYANCE

55 DEMOLITION PLAN
56 PLAN & PROFILE (POND TERMINUS) STA 1+00 TO 6+00
57 PLAN & PROFILE STA 1+00 TO 7+00
58 PLAN & PROFILE STA 7+00 TO 12+50
59 PLAN & PROFILE STA 12+50 TO 18+50
60 PLAN & PROFILE STA 18+50 TO 24+50
61 PLAN & PROFILE STA 24+50 TO 27+50

STORMWATER FACILITY

45 TESC AND DEMOLITION PLAN
46 GRADING PLAN
47 CROSS SECTIONS
48 ACCESS ROAD
49 ACCESS ROAD
50 ACCESS ROAD
51 DETAIL SHEET
52 DETAIL SHEET
53 DETAIL SHEET
54 DETAIL SHEET



P:\Projects\08018\dwg\Phase 2\08018_SP1.dwg, COVER, 4/1/2012 7:35:47 PM

ABBREVIATIONS

AC = ASBESTOS CEMENT	FL = FLOW LINE	N = NORTH	SCH = SCHEDULE
ASPH = ASPHALT	FF = FINISHED FLOOR	OC = ON CENTER	S = SOUTH
BLDG = BUILDING	FG = FINISHED GRADE	PVMNT = PAVEMENT	STD = STANDARD
CATV = CABLE TELEVISION	FT/FT = FEET PER FOOT	PED = PEDESTAL	SP = STANDARD PLAN
CL = CLASS, CENTERLINE	F&C = FRAME AND COVER	PCC = POINT OF COMPOUND CURVATURE	STA = STATION
COMP = COMPACTED	F&G = FRAME AND GRATE	PC = POINT OF CURVATURE	SDCB = STORM DRAIN CATCH BASIN
CONC = CONCRETE	IW = INJECTION WELL	PRC = POINT OF REVERSE CURVE	SDMH = STORM DRAIN MANHOLE
C & G = CURB & GUTTER	IE, INV = INVERT ELEVATION	PT = POINT OF TANGENCY	TEL = TELEPHONE
CPDP = CORRUGATED POLYETHYLENE DRAIN PIPE	L = LENGTH	POC = POINT ON CURVE	TL = TRAFFIC LOOP
Ø = DIAMETER	LF = LINEAR FEET	PVC = POLYVINYL CHLORIDE	TYP = TYPICAL
DI = DUCTILE IRON	LOC = LOCATION	PCC = PORTLAND CEMENT CONCRETE	UP = UTILITY POLE
E = EAST	MAX = MAXIMUM	POSS = POSSIBLE	VT = VAULT
EOP, EP = EDGE OF PAVEMENT	MPOC = MID-POINT ON CURVE	PROP = PROPOSED	WSDOT = WASHINGTON STATE DEPARTMENT OF TRANSPORTATION
EX, EXIST = EXISTING	MIN = MINIMUM	R = RADIUS	W = WEST
IR = EXISTING IRRIGATION	MOD = MODIFIED	ROW = RIGHT OF WAY	WM = WATER METER
SN = EXISTING SIGN	MW = MONITORING WELL	R&C = RING AND COVER	
	MON = MONUMENT	SSMH = SANITARY SEWER MANHOLE	

EXISTING	
---BB---BB---	= EX TOE OF BANK
---OH---OH---	= EX OVERHEAD POWER
-----95-----	= EX CONCRETE
-----95-----	= EX MAJOR CONTOUR
-----95-----	= EX MINOR CONTOUR
---X---X---	= EX CULVERT
---FO---FO---	= EX DITCH CL
---G---G---	= EX FENCE
---O---O---	= EX FIBER OPTICS LINE
---O---O---	= EX GAS MAIN
---O---O---	= EX GUARDRAIL
-----PR-----	= EX GRAVEL
-----PR-----	= EX PROPERTY BOUNDARY
-----PR-----	= EX POWER LINE
-----PR-----	= EX ROAD CL
-----PR-----	= EX EDGE OF PAVEMENT
-----PR-----	= EX RIGHT OF WAY
-----SD-----	= EX TREE LINE
-----SD-----	= EX STORM DRAIN
-----TS-----	= EX TRAFFIC SIGNAL CONDUCTOR
-----SS-----	= EX SANITARY SEWER
-----TB-----	= EX TRAFFIC STRIPING
-----TB-----	= EX PARKING STRIPING
-----T-----T-----	= EX TOP OF BANK
-----TV-----TV-----	= EX TELEPHONE LINE
-----W-----W-----	= EX TV LINE
-----W-----W-----	= EX WATER LINE
-----W-----W-----	= EX SIDEWALK
-----W-----W-----	= EX WETLANDS BOUNDARY
-----W-----W-----	= EX EASEMENT
-----W-----W-----	= EX GRADE BREAK
-----W-----W-----	= EX SANITARY SEWER FORCE MAIN
-----W-----W-----	= EX FLOWLINE
	= EXISTING RR TRACKS
	= EX BUILDING
	= EX WETLAND
○	= EX MONITORING WELL
○	= EX SOIL BORING LOCATION
○	= EX GUY WIRE
○	= EX STORM CLEANOUT
○	= EX SEWER CLEANOUT
○	= EX JBOX
○	= EX STREET LIGHT
○	= EX MAIL BOX
○	= EX WATER METER
○	= EX WATER SPIGOT
○	= EX WATER VALVE
○	= EX FIRE HYDRANT
○	= EX TRAFFIC SIGNAL VAULT
○	= EX SEWER MANHOLE
○	= EX STORM DRAIN CATCH BASIN TYPE I
○	= EX STORM DRAIN CATCH BASIN TYPE II
○	= EX UTILITY POLE
○	= EX GAS METER
○	= EX TRANSFORMER PAD
○	= EX POWER VAULT
○	= EX SIGN
○	= EX TELEPHONE PEDESTAL
○	= EX SIGNAL POLE AND ARM W/ LUMINAIRE
○	= EX TREE
○	= EX VEGETATION

PROPOSED	
---BB---BB---	= PROPOSED DITCH CL
---BB---BB---	= PROPOSED BUILDING
---TB---TB---	= PROPOSED TOE OF BANK
---95---	= PROPOSED CONDUIT
---95---	= PROPOSED TOP OF BANK
---95---	= PROPOSED MAJOR CONTOUR
---95---	= PROPOSED MINOR CONTOUR
---X---X---	= PROPOSED FENCE
---O---O---	= PROPOSED HANDRAIL
---FM---FM---	= PROPOSED CONSTRUCTION EASEMENT
---FO---FO---	= PROPOSED SANITARY SEWER FORCE MAIN
---FO---FO---	= PROPOSED FIBER OPTICS
---O---O---	= PROPOSED GRADE BREAK
---O---O---	= PROPOSED GAURDRAIL
---O---O---	= PROPOSED GRAVEL
---O---O---	= PROPOSED PATH
---O---O---	= PROPOSED PARKING STRIPE
---O---O---	= PROPOSED TRAFFIC STRIPE
---O---O---	= PROPOSED ROCK WALL
---O---O---	= PROPOSED BACK OF CURB
---O---O---	= PROPOSED ROAD CL
---O---O---	= PROPOSED ROAD EDGE OF PAVEMENT
---O---O---	= PROPOSED ROAD FACE OF CURB
---O---O---	= PROPOSED ROAD LIP OF GUTTER
---O---O---	= PROPOSED RIGHT OF WAY
---O---O---	= PROPOSED SAWCUT
---O---O---	= PROPOSED STORM DRAIN
---O---O---	= PROPOSED TRAFFIC SIGNAL CONDUCTOR
---O---O---	= PROPOSED SILT FENCE
---O---O---	= PROPOSED SANITARY SEWER
---O---O---	= PROPOSED TREE LINE
---O---O---	= PROPOSED WATERMAIN
---O---O---	= PROPOSED SIDEWALK
---O---O---	= PROPOSED PAVEMENT VALLEY
---O---O---	= REMOVE EX SDCB OR SDMH
---O---O---	= REMOVE EX SSMH
	= PROPOSED CONCRETE DEMOLITION AREA
	= PROPOSED GRIND AREA
	= PROPOSED GRIND LINE
	= PROPOSED ASPHALT DEMOLITION AREA
	= PROPOSED ASPHALT APRON
	= PROPOSED CSTC DRIVEWAY
	= PROPOSED PLANTER/SEEDING
	= PROPOSED BUILDING
	= PROPOSED MONITORING WELL
	= PROPOSED STORM DRAIN CATCH BASIN TYPE I
	= PROPOSED STORM DRAIN CATCH BASIN TYPE II
	= PROP STORM CLEANOUT
	= PROPOSED STORM DRAIN INLET
	= PROPOSED SANITARY SEWER MANHOLE
	= PROPOSED SANITARY SEWER MANHOLE
	= PROPOSED SANITARY SEWER CLEAN OUT
	= PROPOSED HYDRANT
	= PROPOSED WATER METER
	= PROPOSED WATER VALVE
	= PROPOSED COUPLER
	= PROPOSED UTILITY POLE
	= PROPOSED SIGN
	= FLOW ARROW
	= PROPOSED TREE



DESIGNED BY
MLK/LP
DRAWN BY
LMC
CHECKED BY
LP



REICHHARDT & EBE
ENGINEERING, INC.
CONSULTING ENGINEERS

PO Box 978 423 Front St., Ste 201 Ph (360) 354-3687
Lynden, Washington 98264 Fax (360) 354-0407

NO.	DATE	REVISION	BY


CITY OF FERDALE
PO BOX 936
FERDALE, WA 98248

MAIN STREET IMPROVEMENTS
(DOUGLAS TO CHURCH)
LEGEND AND ABBREVIATIONS



JOB# / DWG
08018.P2b 08018_SP1
SCALE
H:n/a V:n/a

DATE
3-30-12
SHEET
2

c:\Projects\08018\dwg\Phase 2\08018_SP1.dwg, EX COND, 3/30/2012 3:36:06 PM

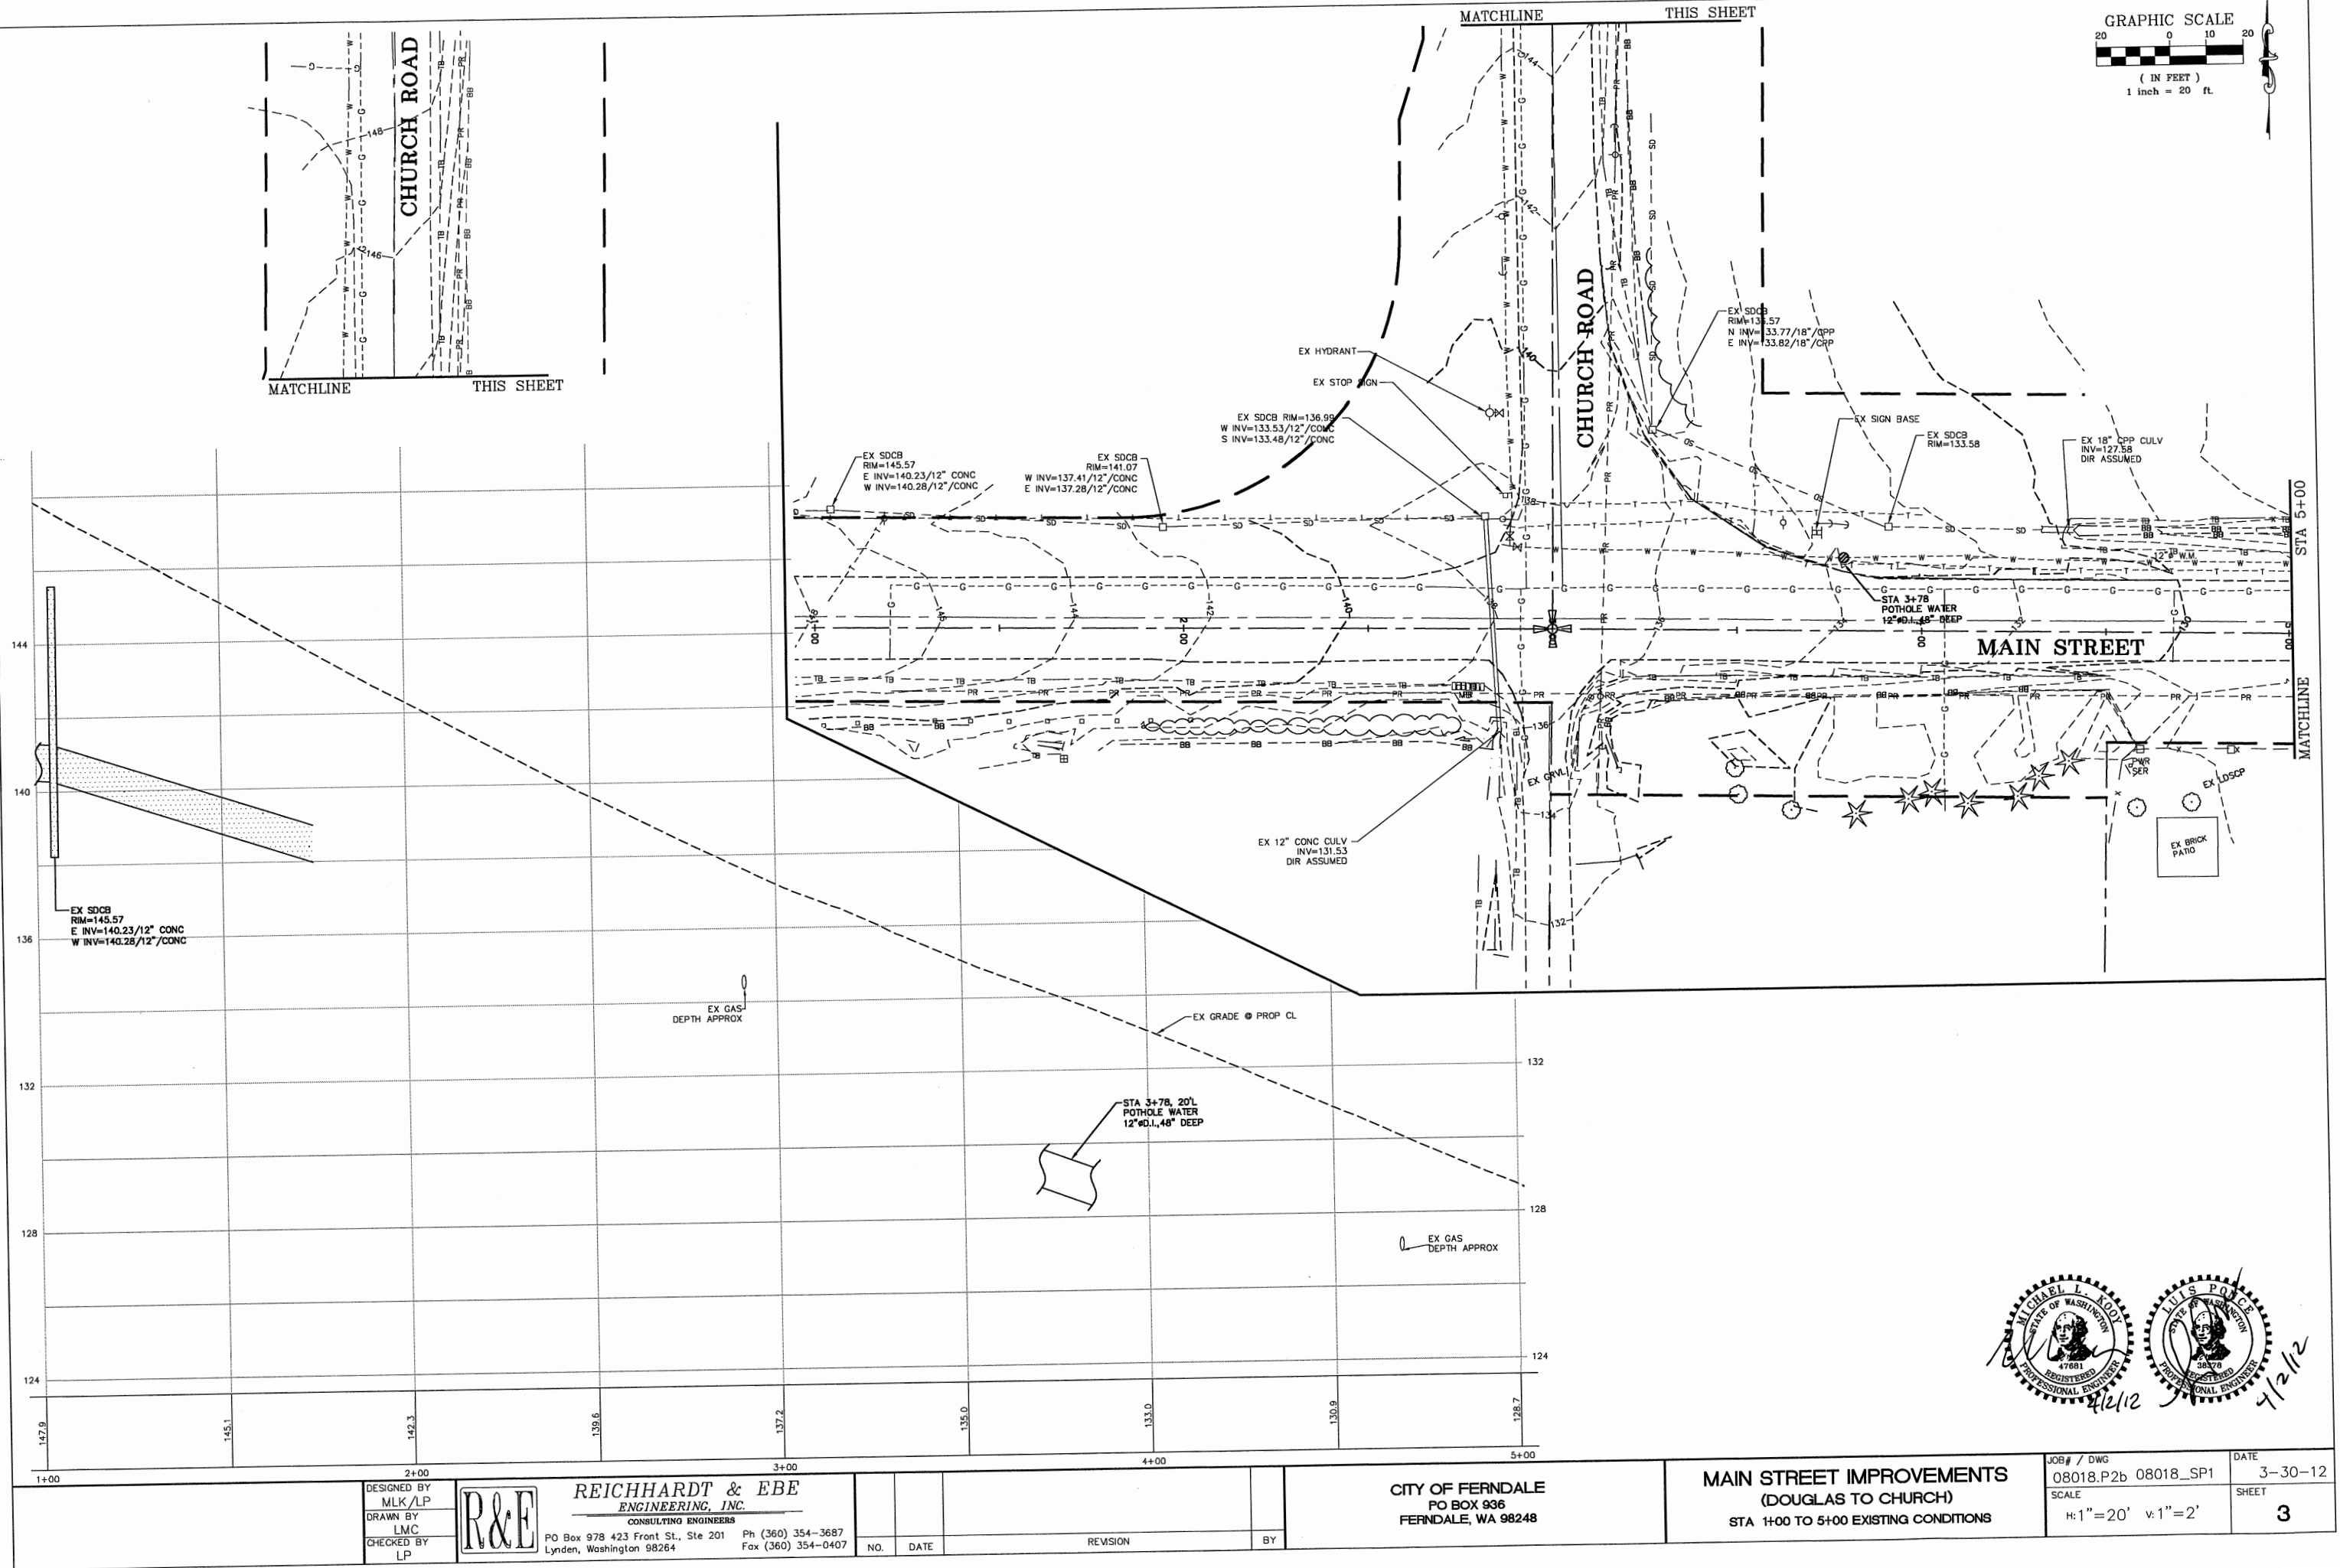

\\Projects\08018\dwg\Phase 2\08018_SP1.dwg, EX COND, 3/30/2012 3:38:46 PM

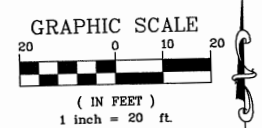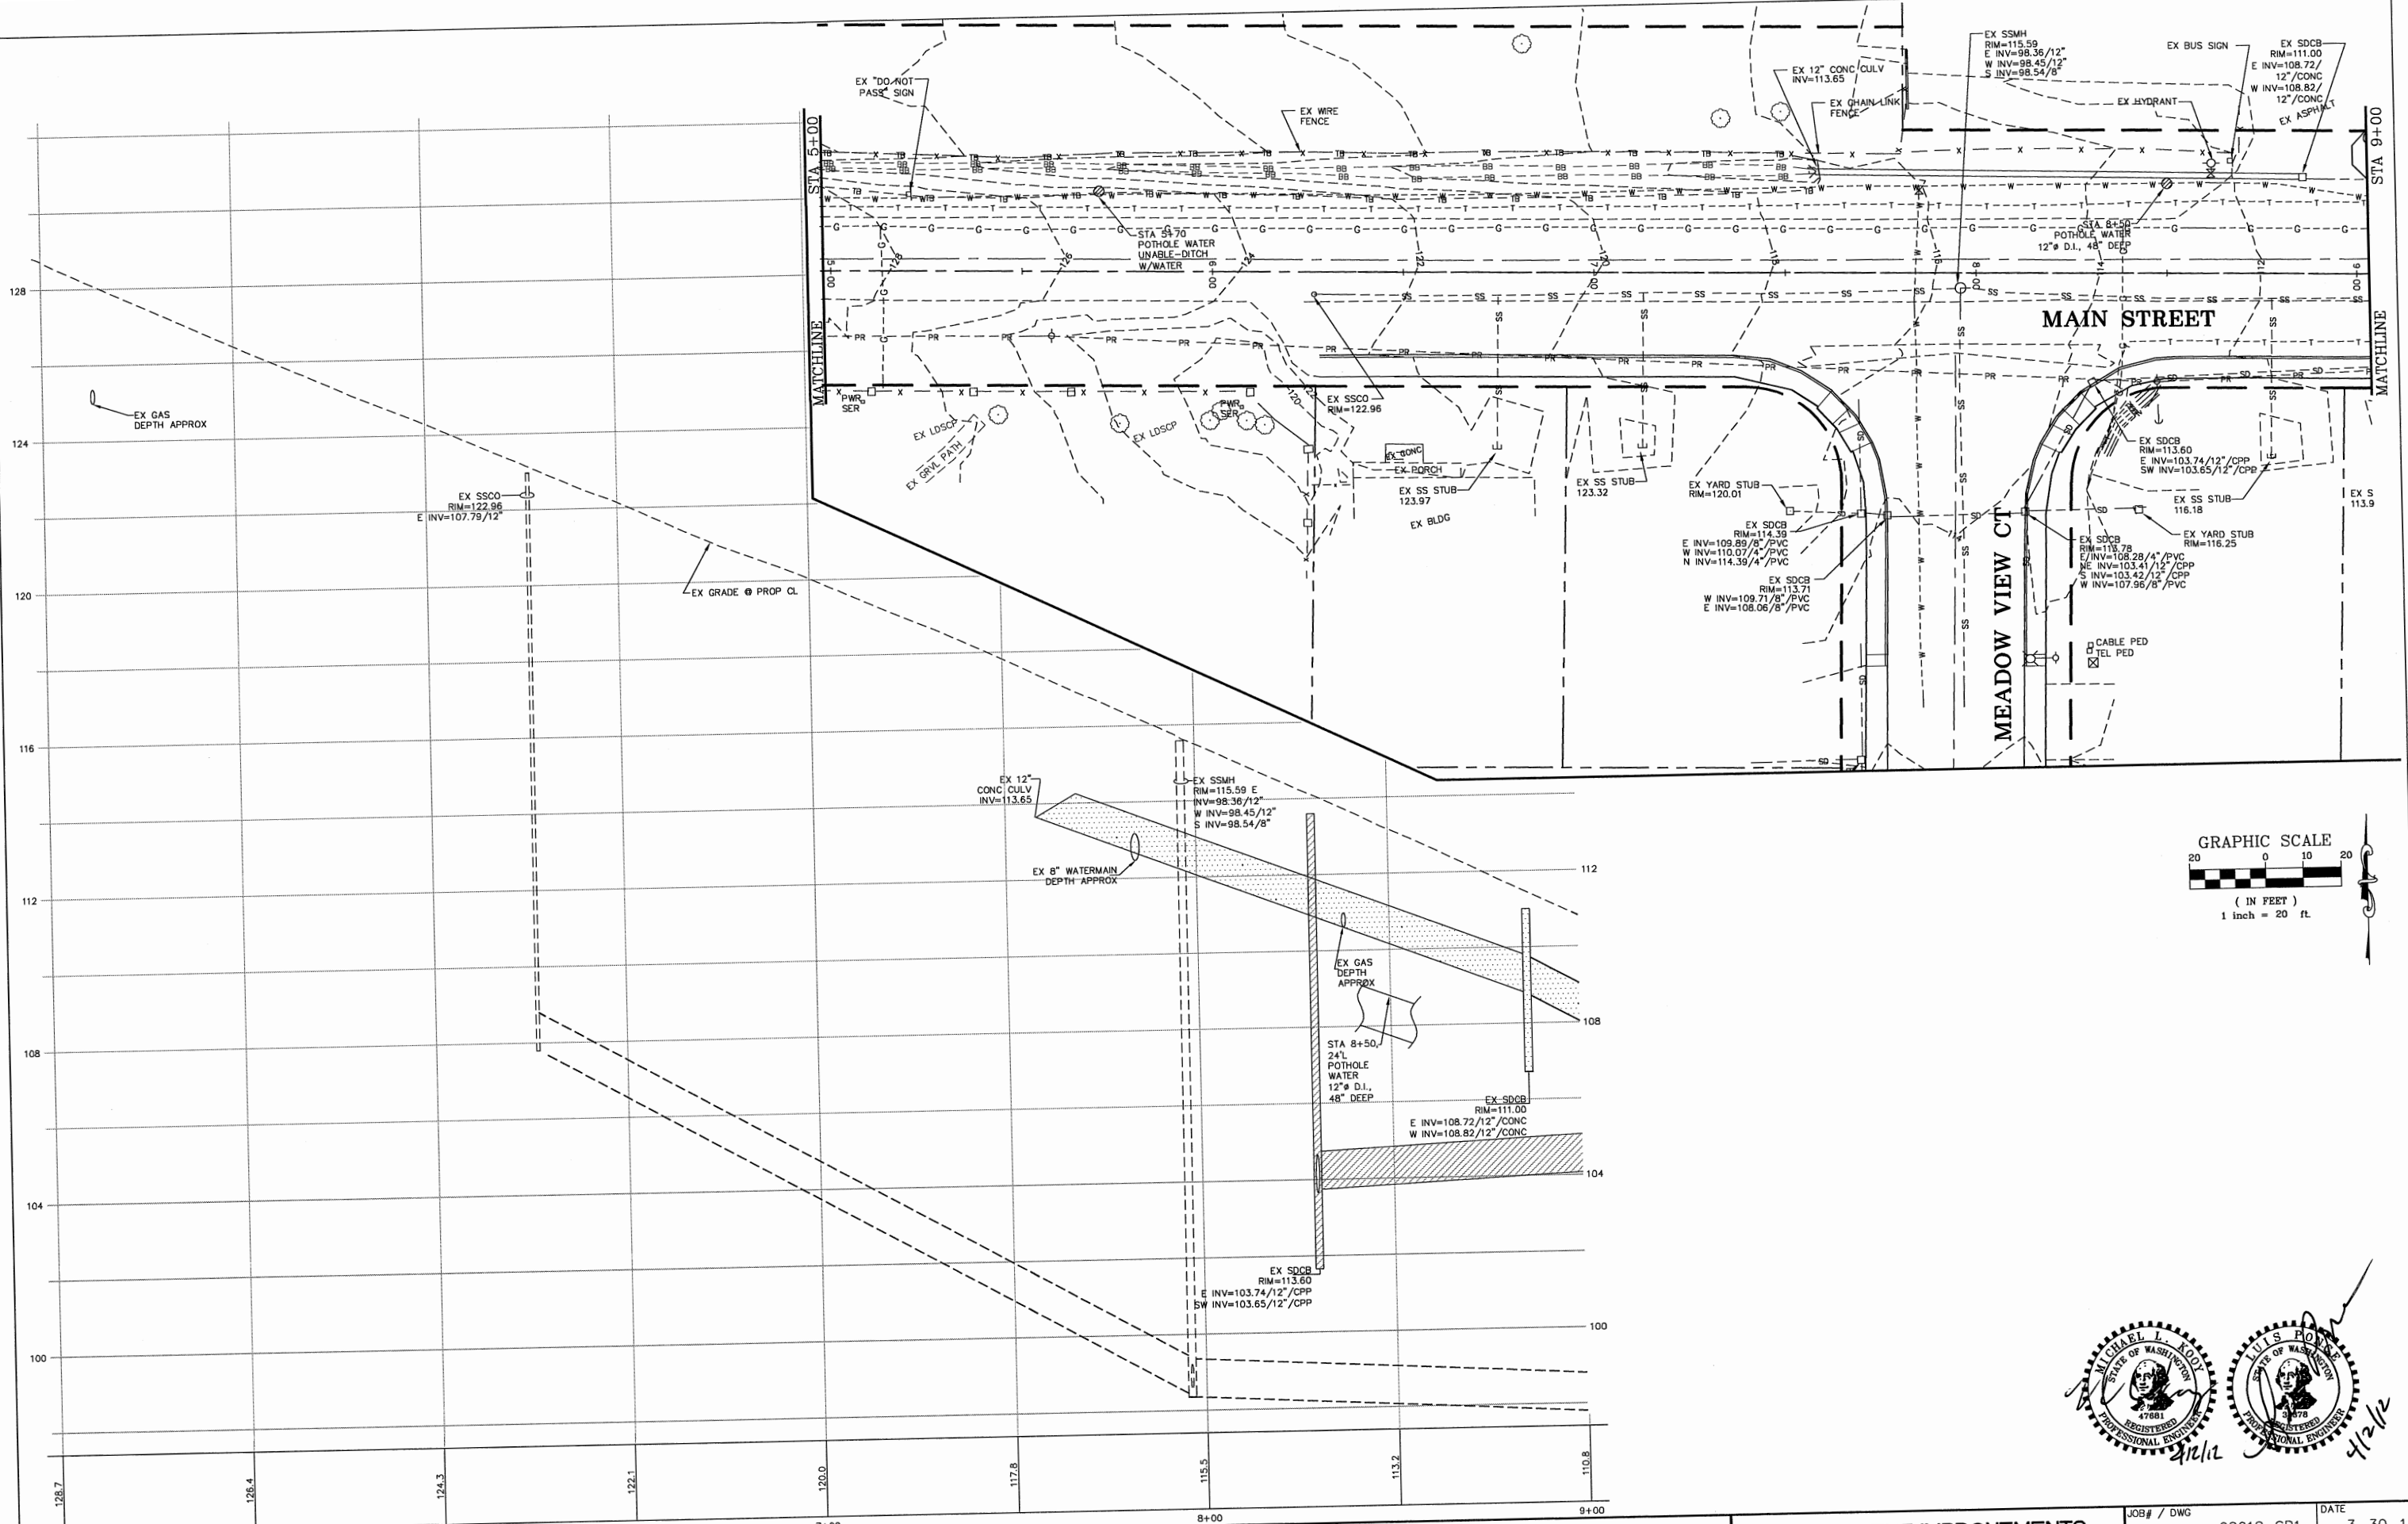

DESIGNED BY
MLK/LP
DRAWN BY
LMC
CHECKED BY
LP



REICHHARDT & EBE
ENGINEERING, INC.
CONSULTING ENGINEERS
PO Box 978 423 Front St., Ste 201
Lynden, Washington 98264
Ph (360) 354-3687
Fax (360) 354-0407


NO.	DATE	REVISION	BY

CITY OF FERDALE
PO BOX 936
FERDALE, WA 98248

MAIN STREET IMPROVEMENTS
(DOUGLAS TO CHURCH)
STA 5+00 TO 9+00 EXISTING CONDITIONS

JOB# / DWG 08018.P2b 08018_SP1	DATE 3-30-12
SCALE H: 1" = 20' V: 1" = 2'	SHEET 4

P:\Projects\08018\dwg\Phase 2\B08018_SP1.dwg, EX COND, 3/30/2012 3:39:35 PM

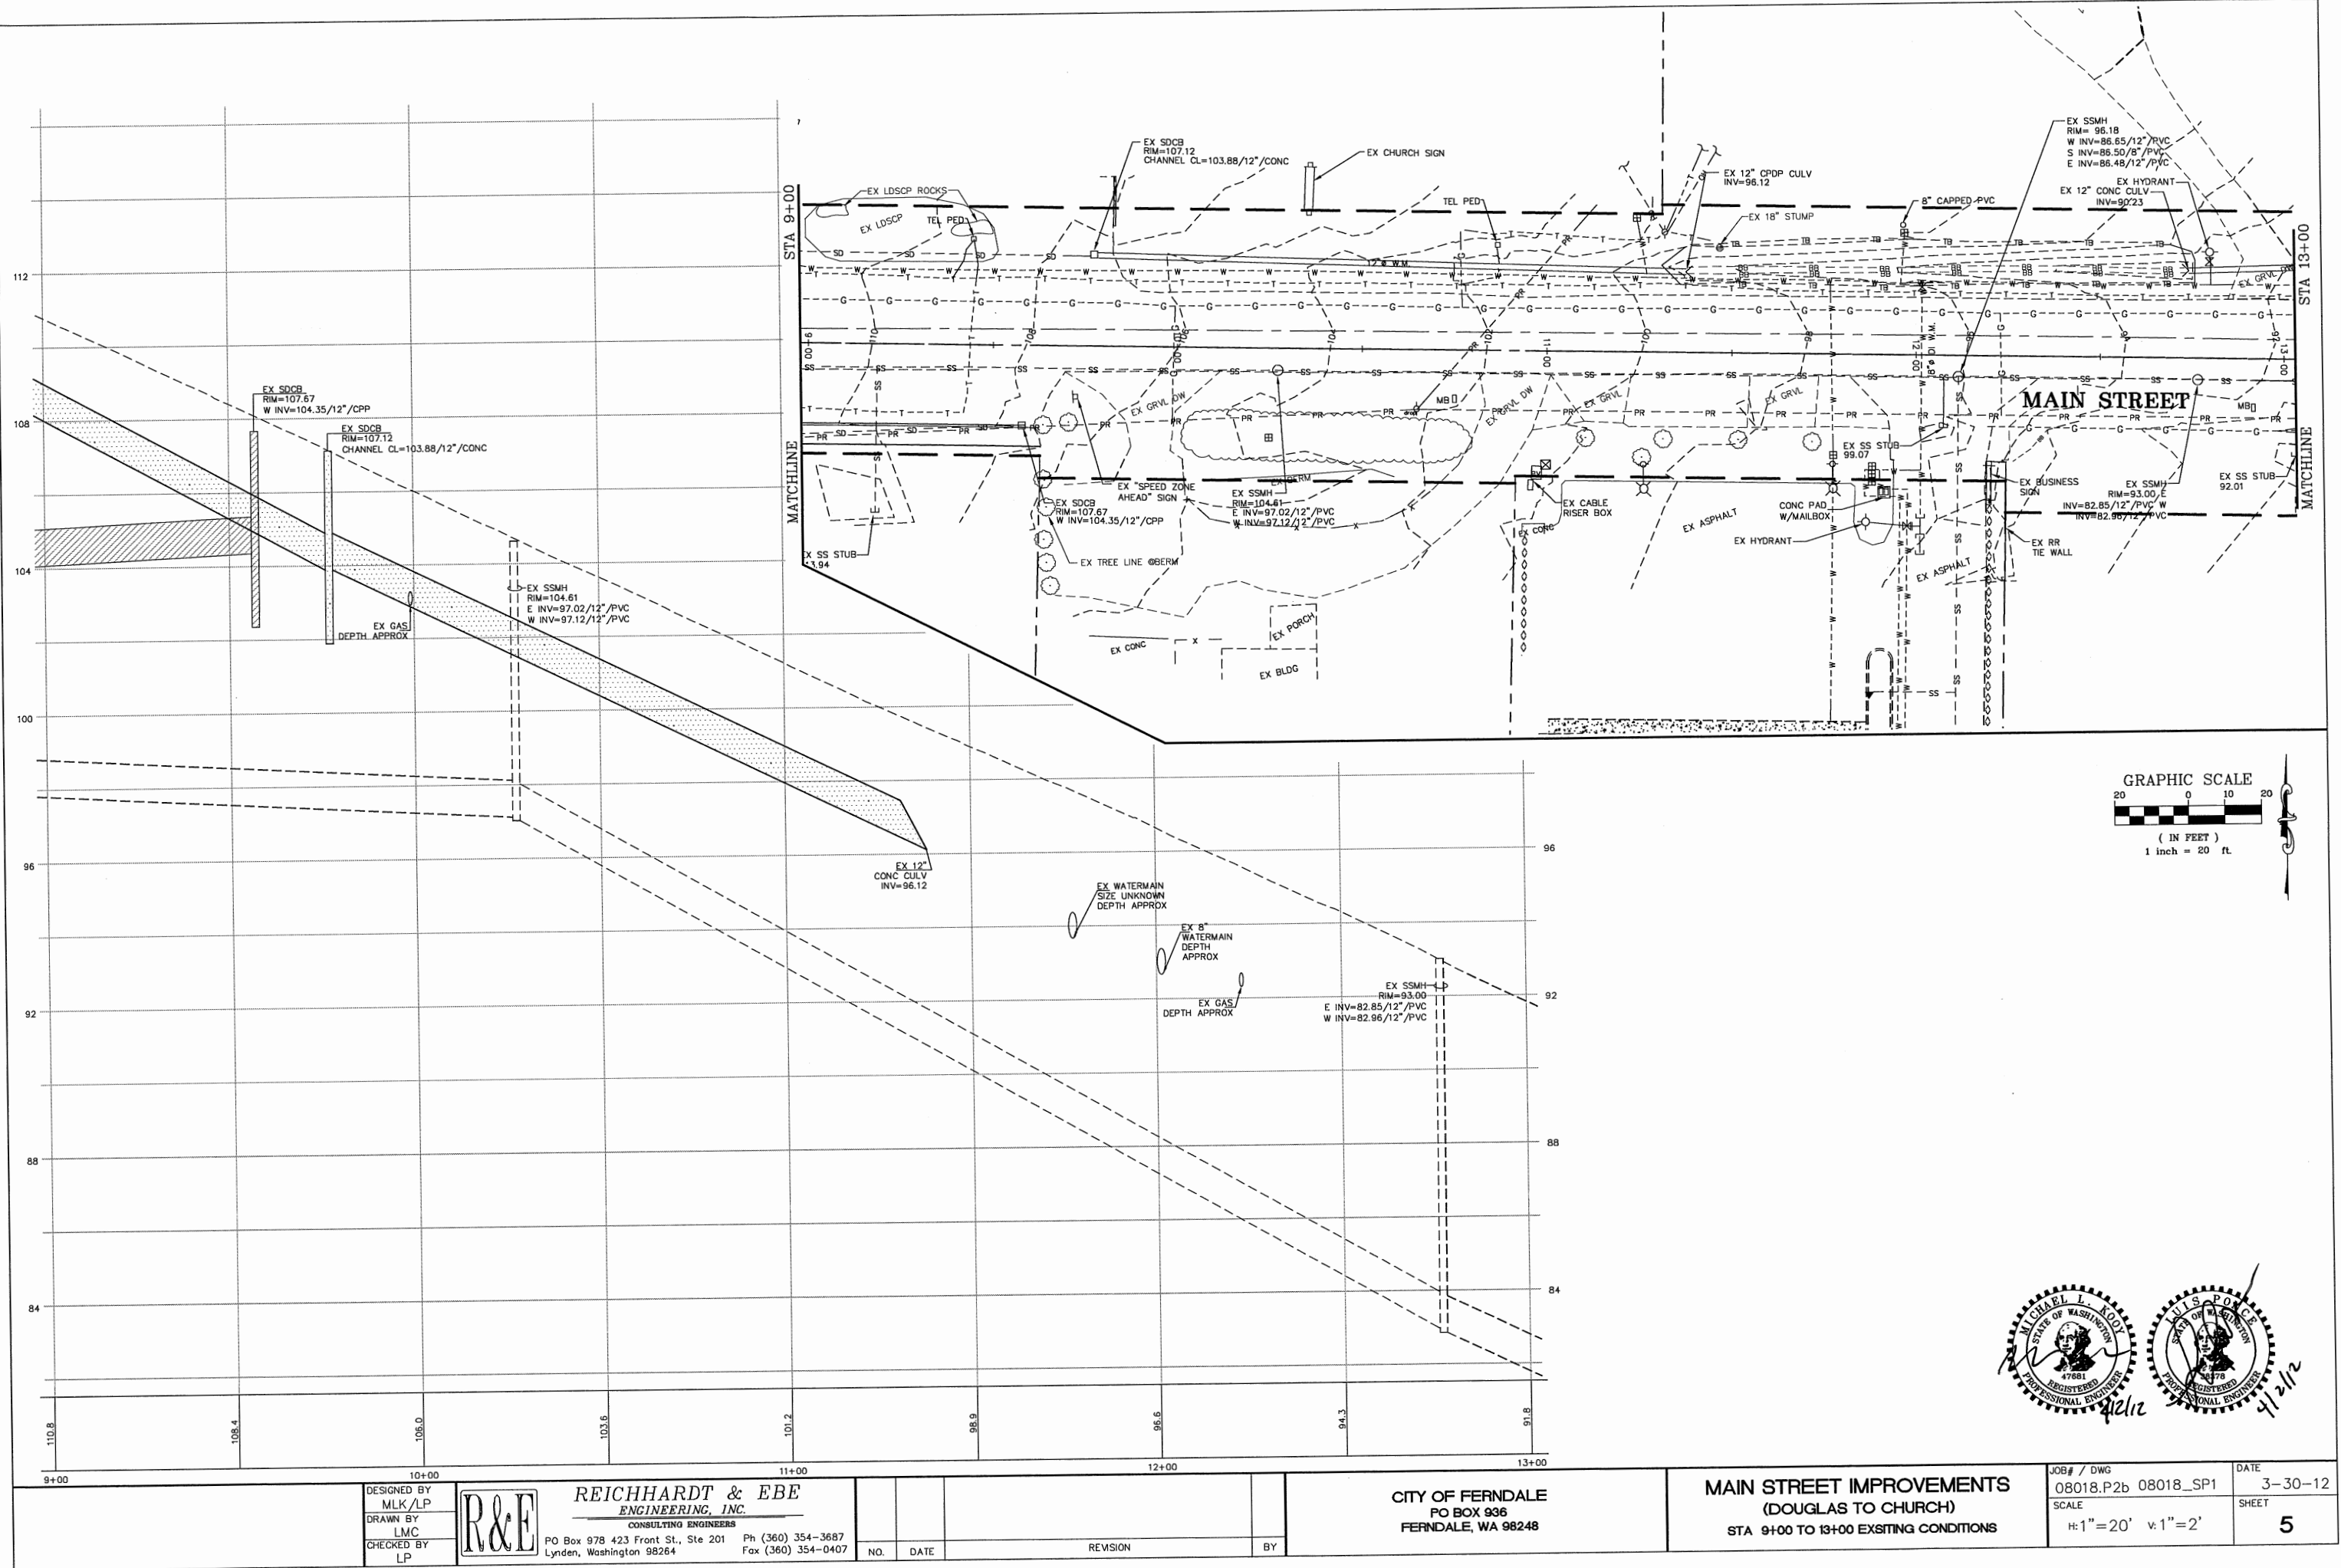



DESIGNED BY MLK/LP	REICHHARDT & EBE ENGINEERING, INC. CONSULTING ENGINEERS PO Box 978 423 Front St., Ste 201 Lynden, Washington 98264 Ph (360) 354-3687 Fax (360) 354-0407
DRAWN BY LMC	
CHECKED BY LP	

CITY OF FERDALE
PO BOX 936
FERDALE, WA 98248

MAIN STREET IMPROVEMENTS
(DOUGLAS TO CHURCH)
STA 9+00 TO 13+00 EXISTING CONDITIONS



JOB# / DWG 08018.P2b 08018_SP1	DATE 3-30-12
SCALE H: 1" = 20' V: 1" = 2'	SHEET 5

P:\Projects\08018\dwg\Phase 2\B08018_SP1.dwg, EX COND, 3/30/2012 3:50:31 PM

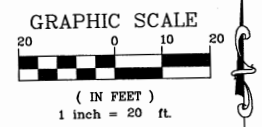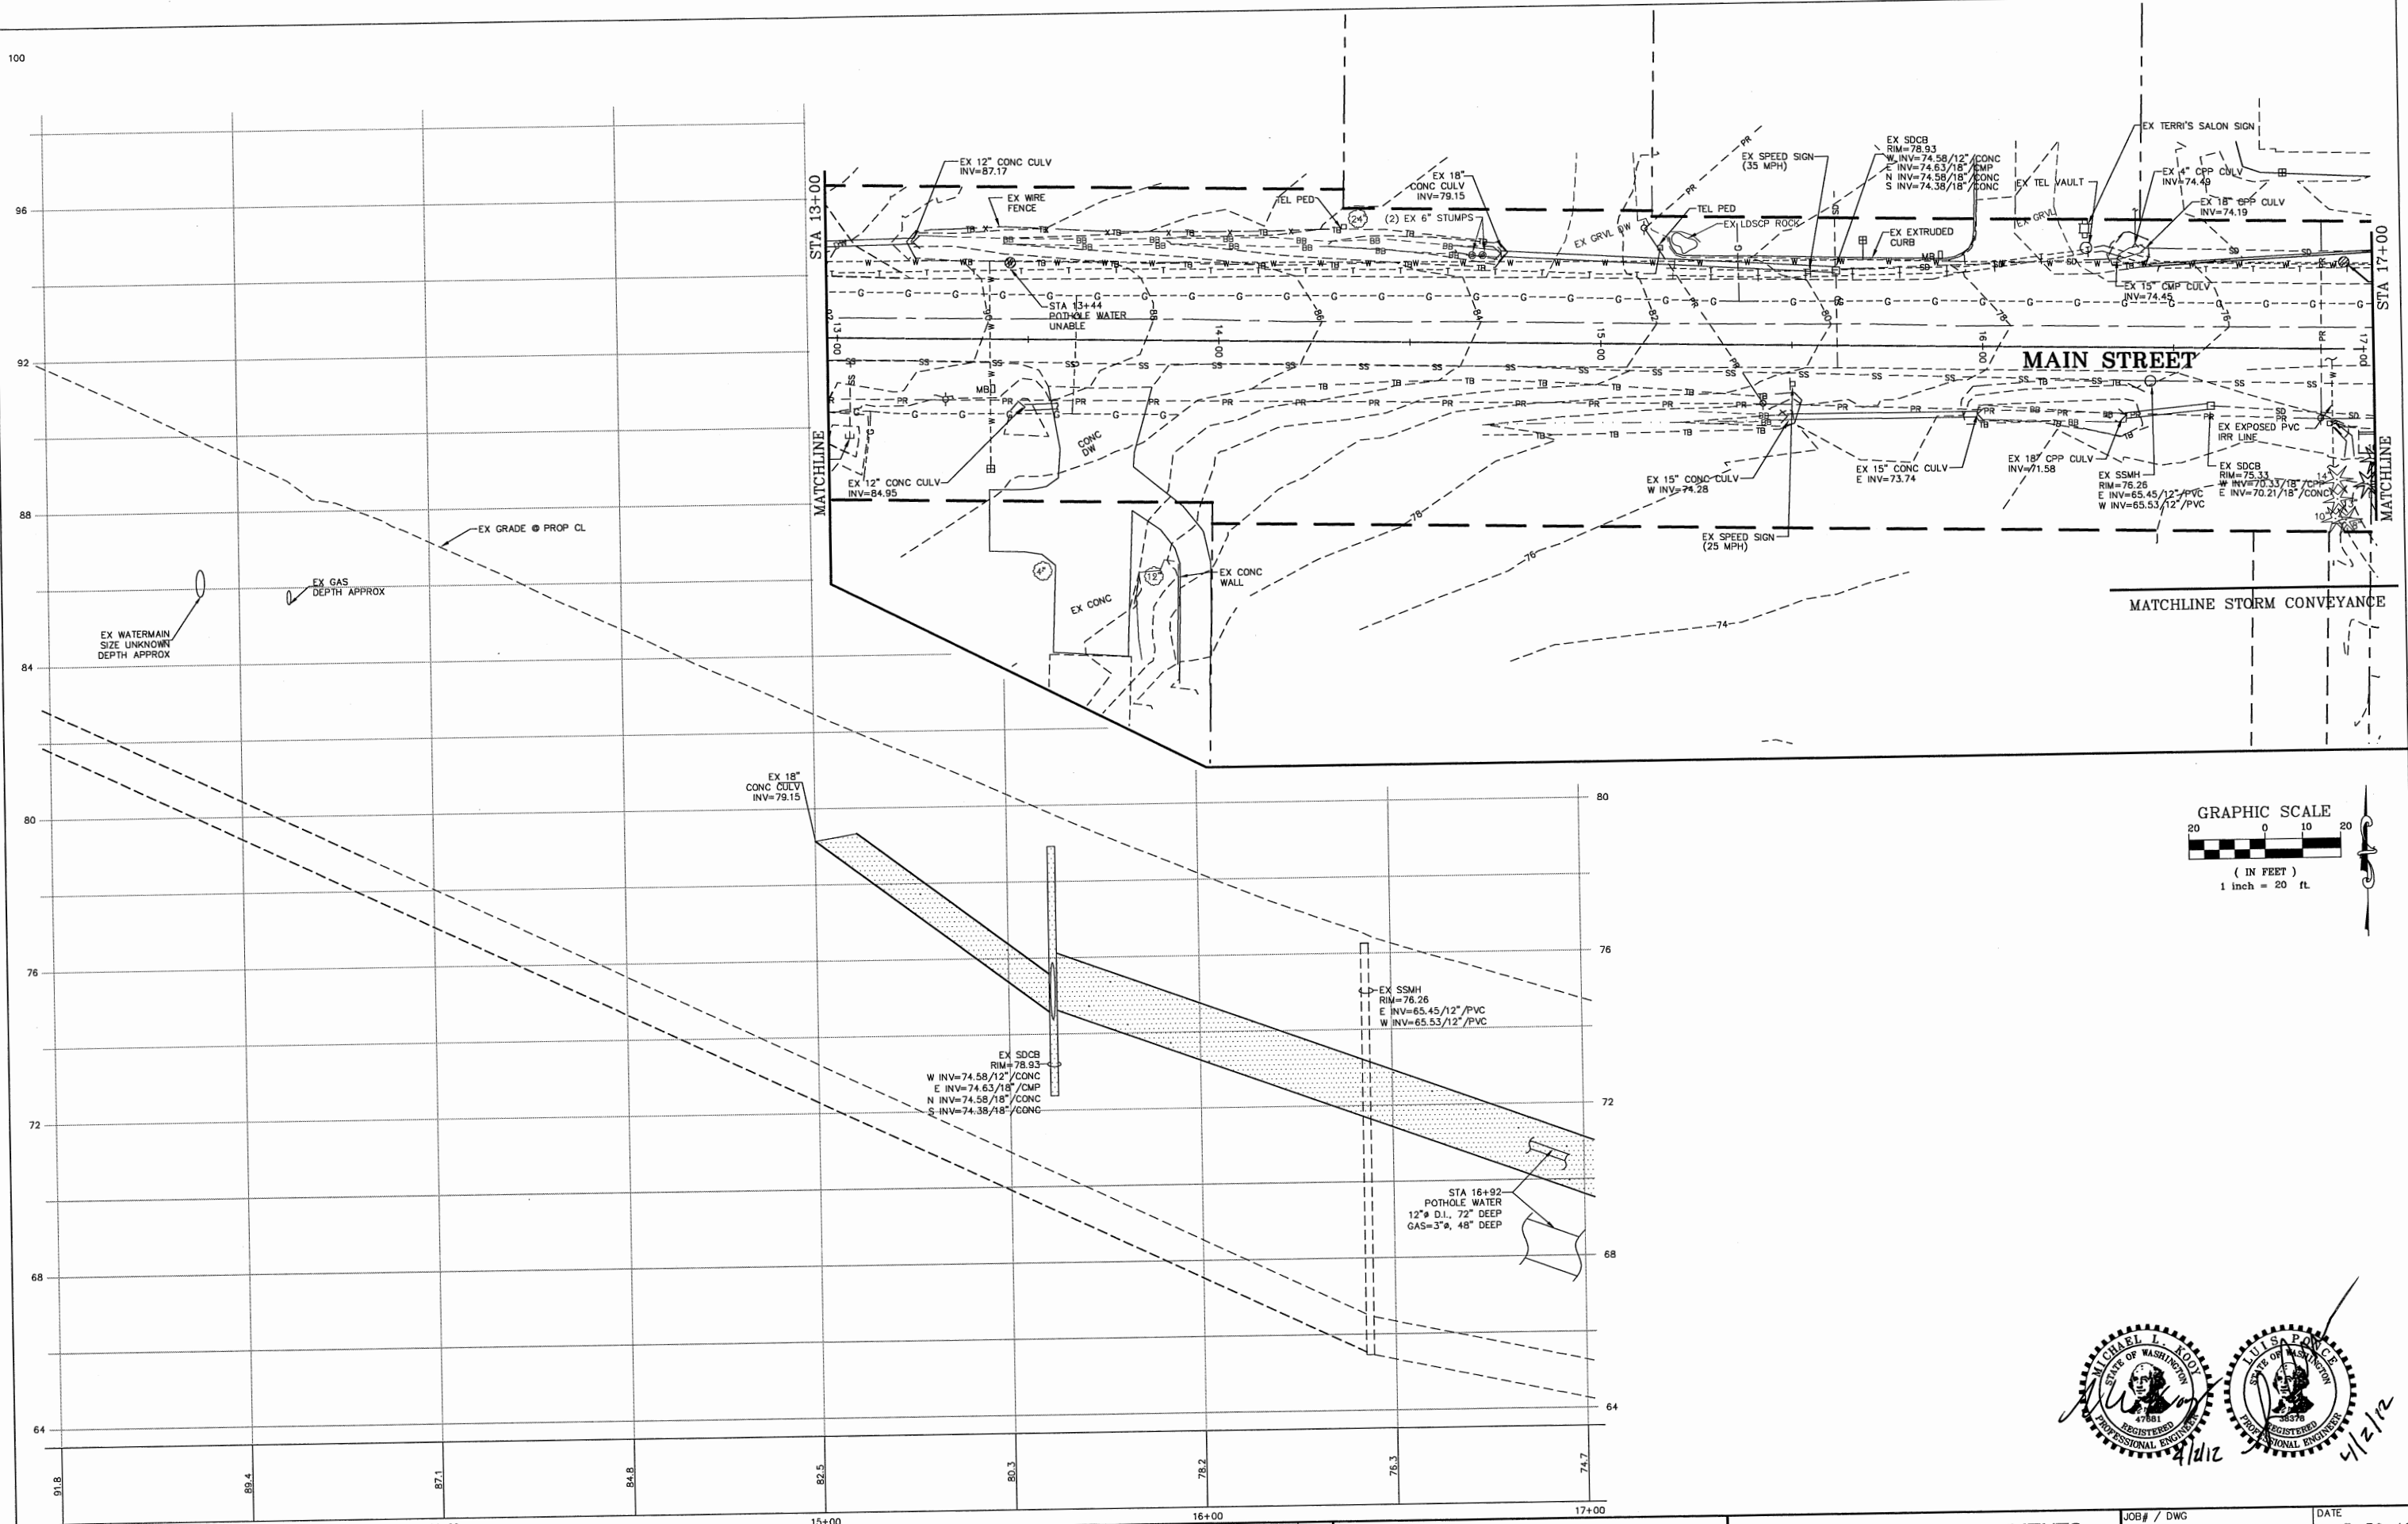

DESIGNED BY MLK/LP DRAWN BY LMC CHECKED BY LP		REICHARDT & EBE ENGINEERING, INC. CONSULTING ENGINEERS PO Box 978 423 Front St., Ste 201 Lynden, Washington 98264 Ph (360) 354-3687 Fax (360) 354-0407		NO.	DATE	REVISION	BY	CITY OF FERDALE PO BOX 936 FERDALE, WA 98248		MAIN STREET IMPROVEMENTS (DOUGLAS TO CHURCH) STA 13+00 TO 17+00 EXISTING CONDITIONS		JOB# / DWG 08018.P2b 08018_SP1 SCALE H:1"=20' V:1"=2'	DATE 3-30-12 SHEET 6
--	--	---	--	-----	------	----------	----	--	--	---	--	--	-------------------------------

P:\Projects\08018\dwg\Phase 2\B08018_SP1.dwg, EX COND, 3/30/2012 3:51:56 PM

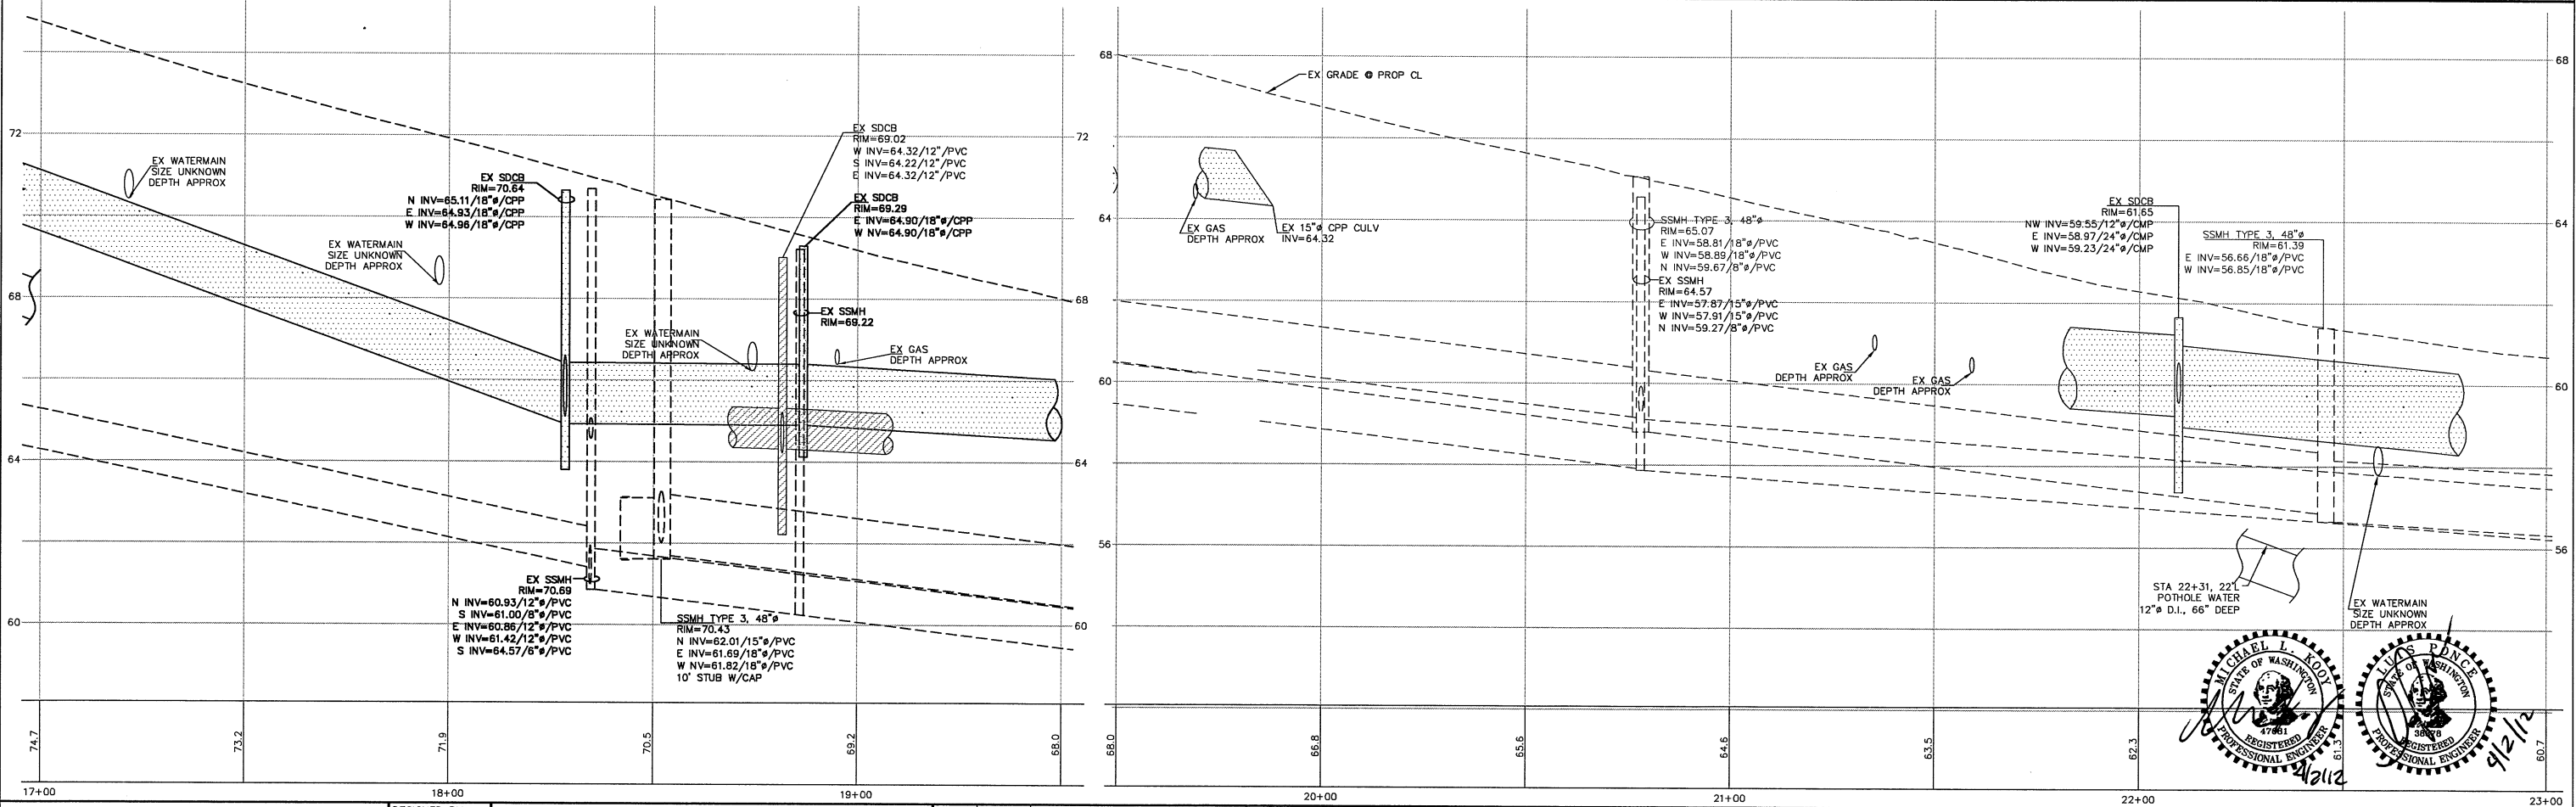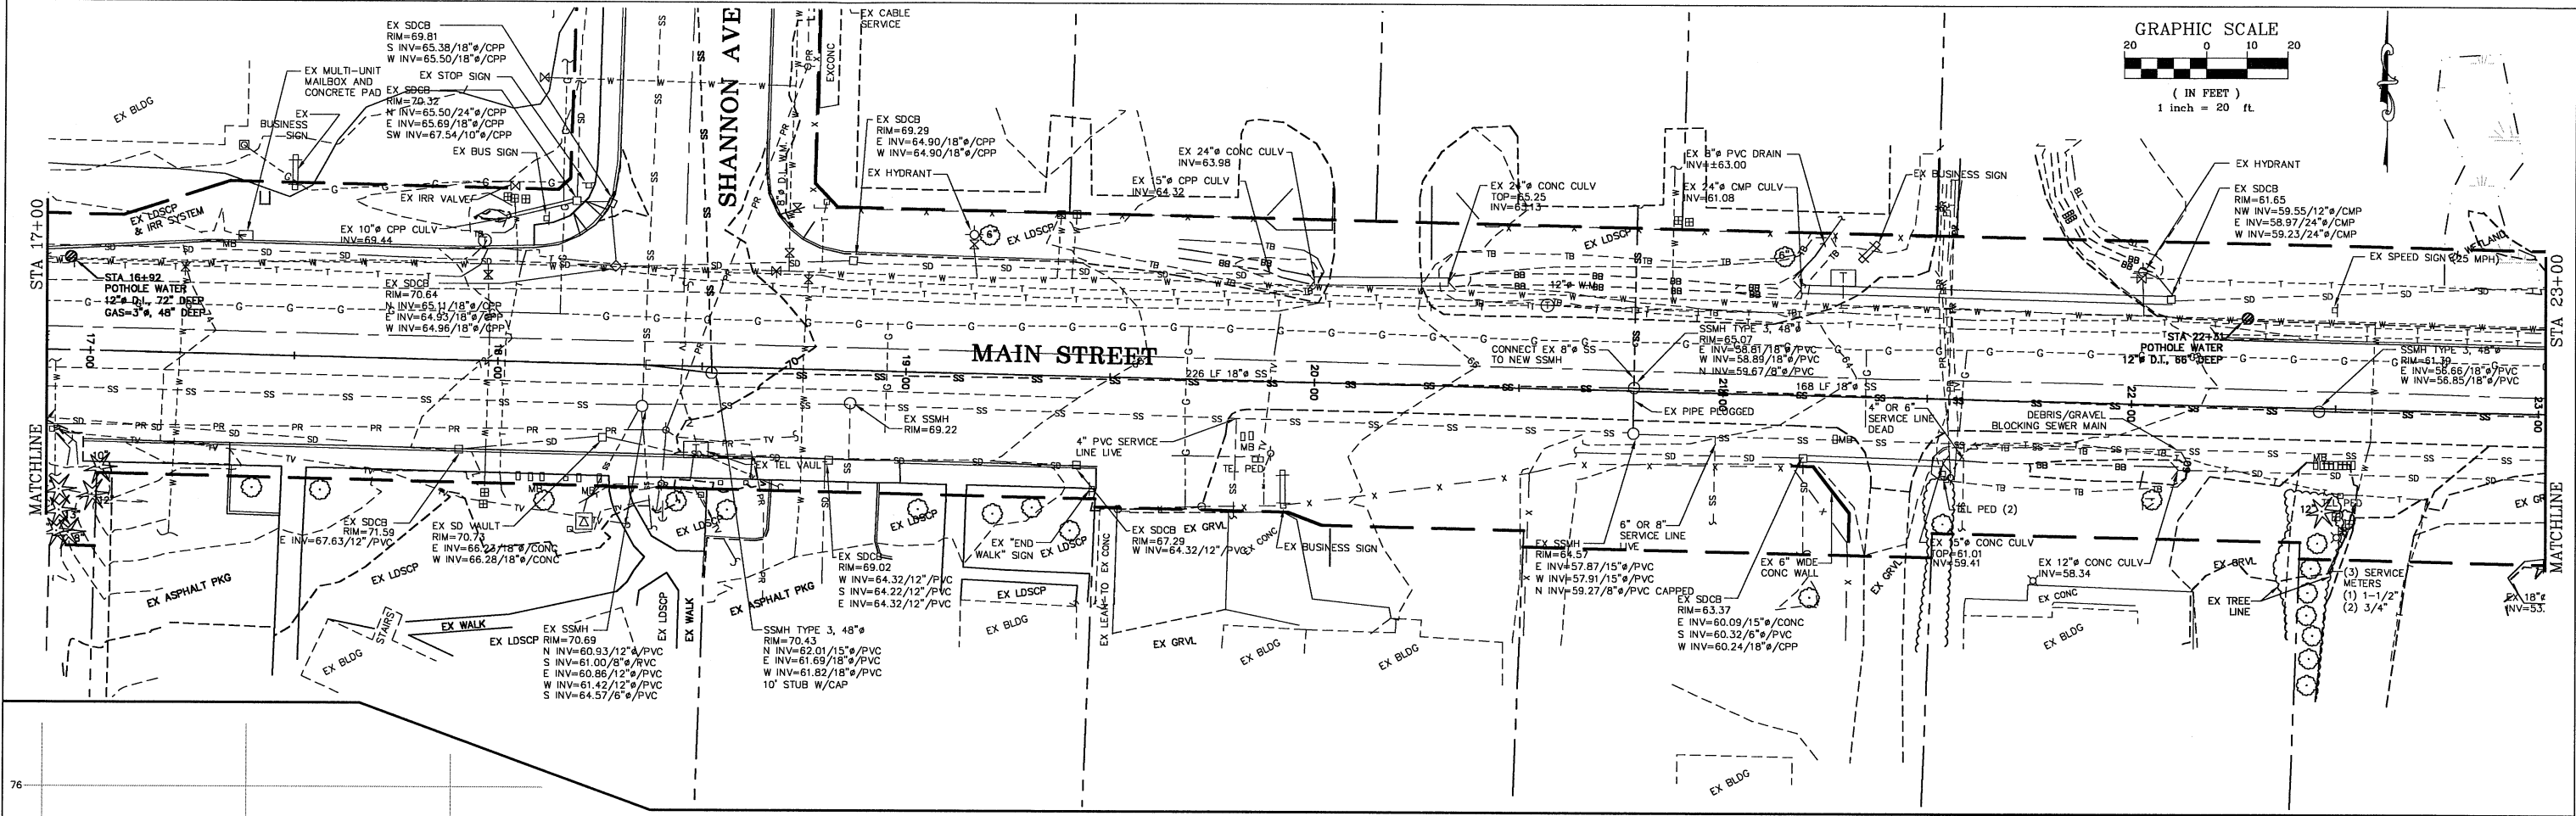

DESIGNED BY
MLK/LP
DRAWN BY
LMC
CHECKED BY
LP



REICHHARDT & EBE
ENGINEERING, INC.
CONSULTING ENGINEERS
PO Box 978 423 Front St., Ste 201 Ph (360) 354-3687
Lynden, Washington 98264 Fax (360) 354-0407



NO.	DATE	REVISION	BY

CITY OF FERDALE
PO BOX 936
FERDALE, WA 98248



MAIN STREET IMPROVEMENTS
(DOUGLAS TO CHURCH)
STA 17+00 TO 23+00 EXISTING CONDITIONS

JOB# / DWG
08018.P2b 08018_SP1
SCALE
H:1"=20' V:1"=2'

DATE
3-30-12
SHEET
7

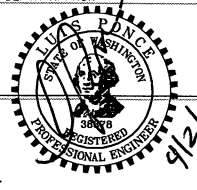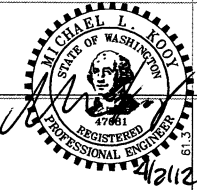

\\Projects\08018\dwg\Phase 2\08018_SP1.dwg, EX COND, 4/1/2012 5:08:07 PM

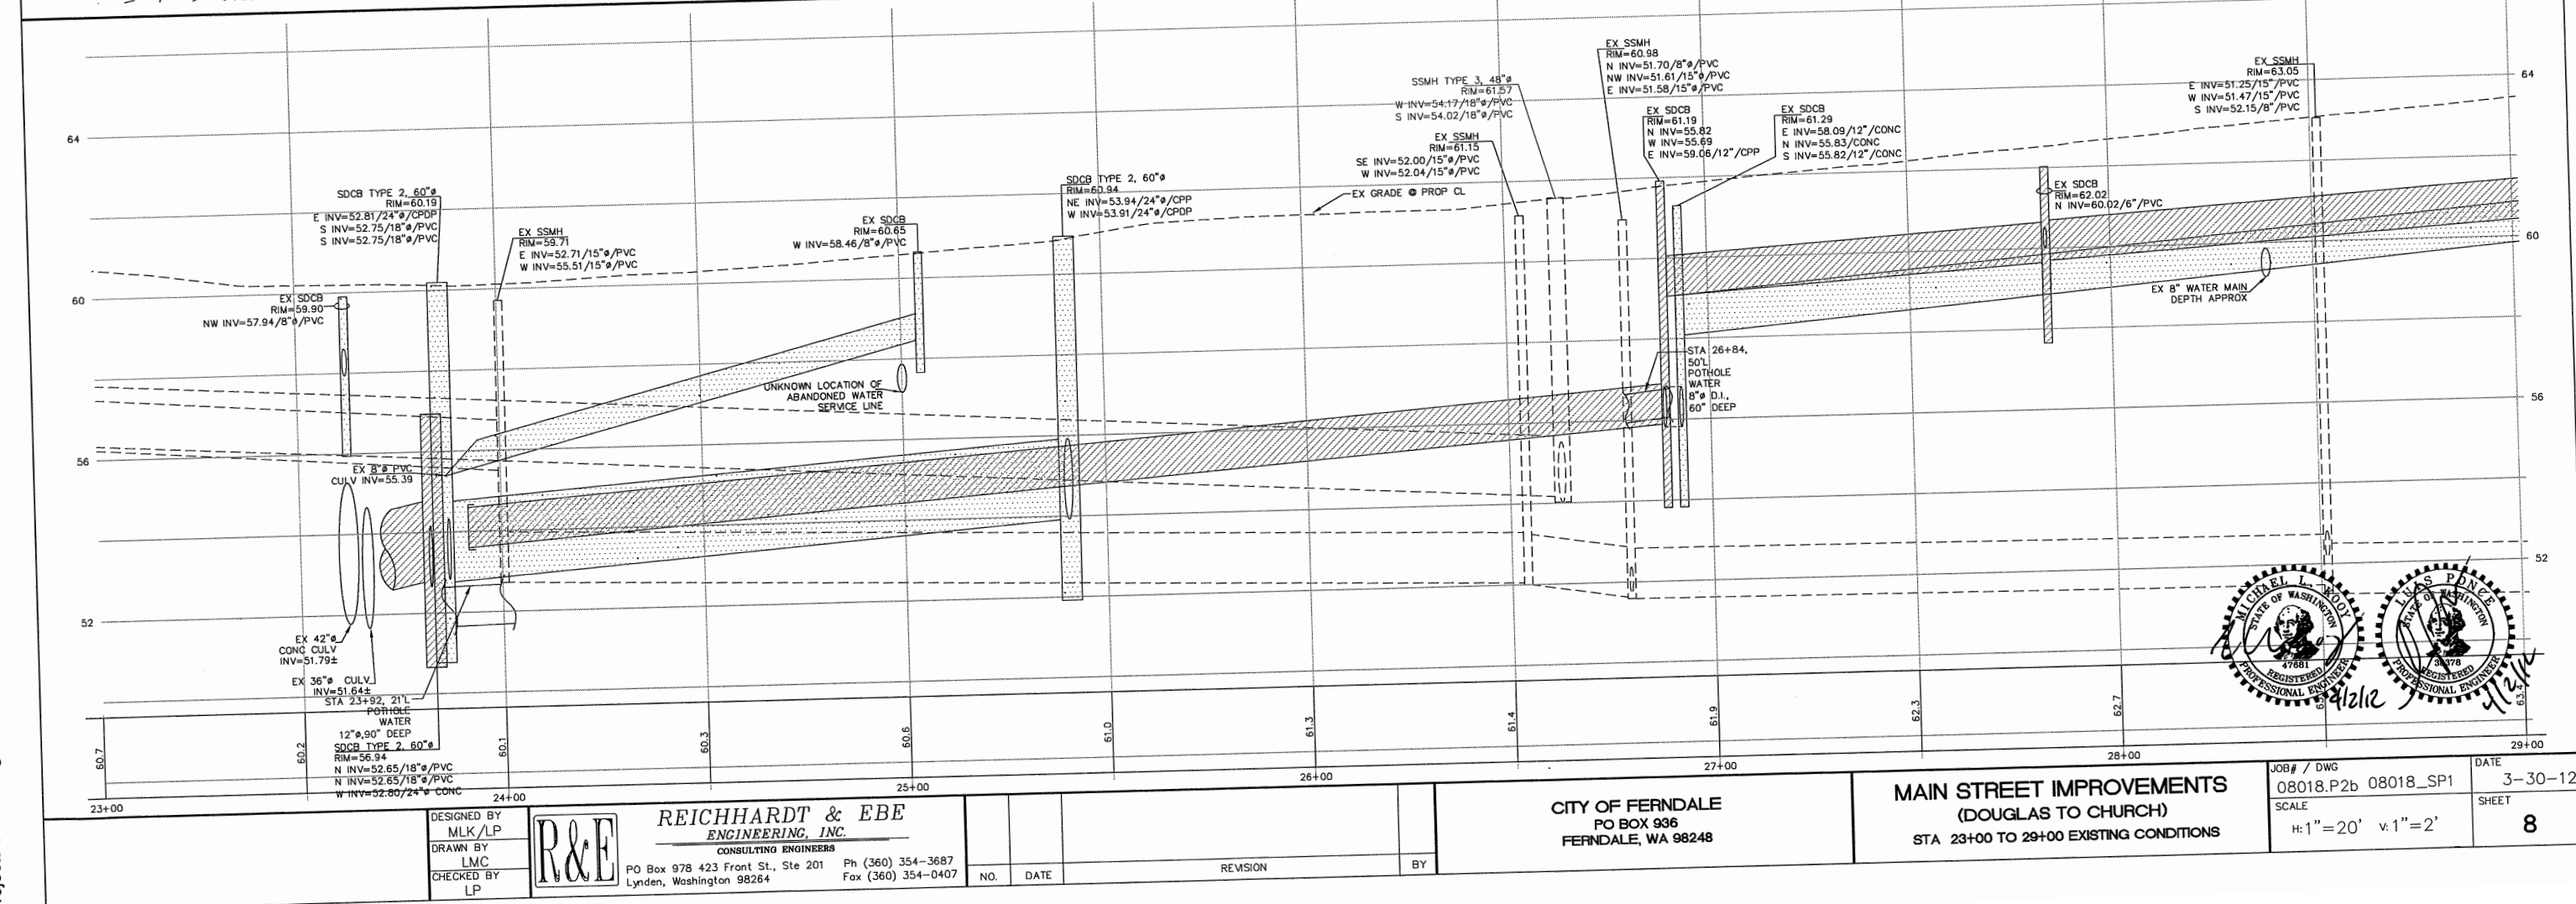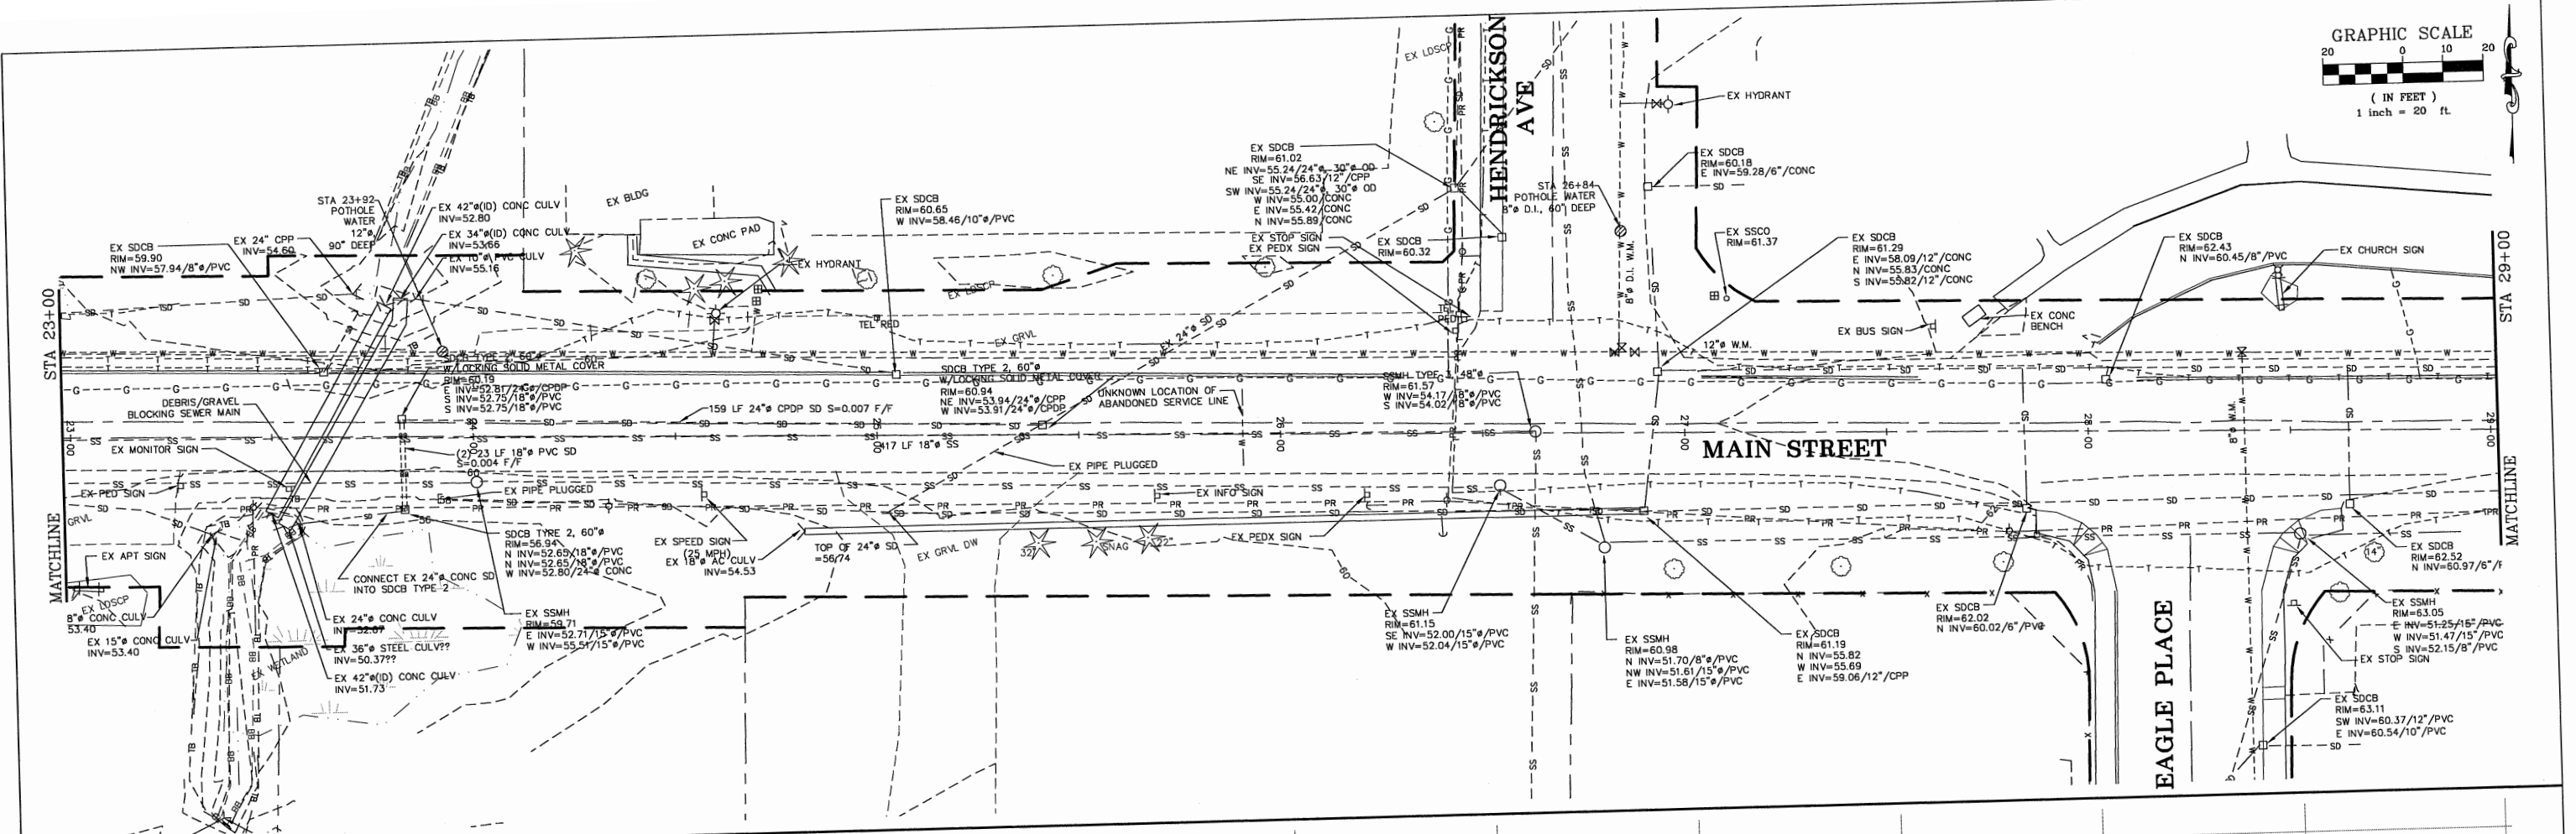

DESIGNED BY
MLK/LP
DRAWN BY
LMC
CHECKED BY
LP



REICHARDT & EBE
ENGINEERING, INC.
CONSULTING ENGINEERS
PO Box 978 423 Front St., Ste 201
Lynden, Washington 98264
Ph (360) 354-3687
Fax (360) 354-0407


NO.	DATE	REVISION	BY

CITY OF FERDALE
PO BOX 936
FERDALE, WA 98248



MAIN STREET IMPROVEMENTS
(DOUGLAS TO CHURCH)
STA 23+00 TO 29+00 EXISTING CONDITIONS

JOB# / DWG
08018.P2b 08018_SP1
SCALE
H: 1" = 20' V: 1" = 2'

DATE
3-30-12
SHEET
8

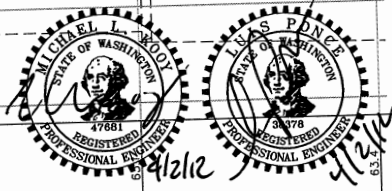

\\Projects\08018\dwg\Phase 2\B08018_SP1.dwg, EX COND, 3/30/2012 3:54:47 PM

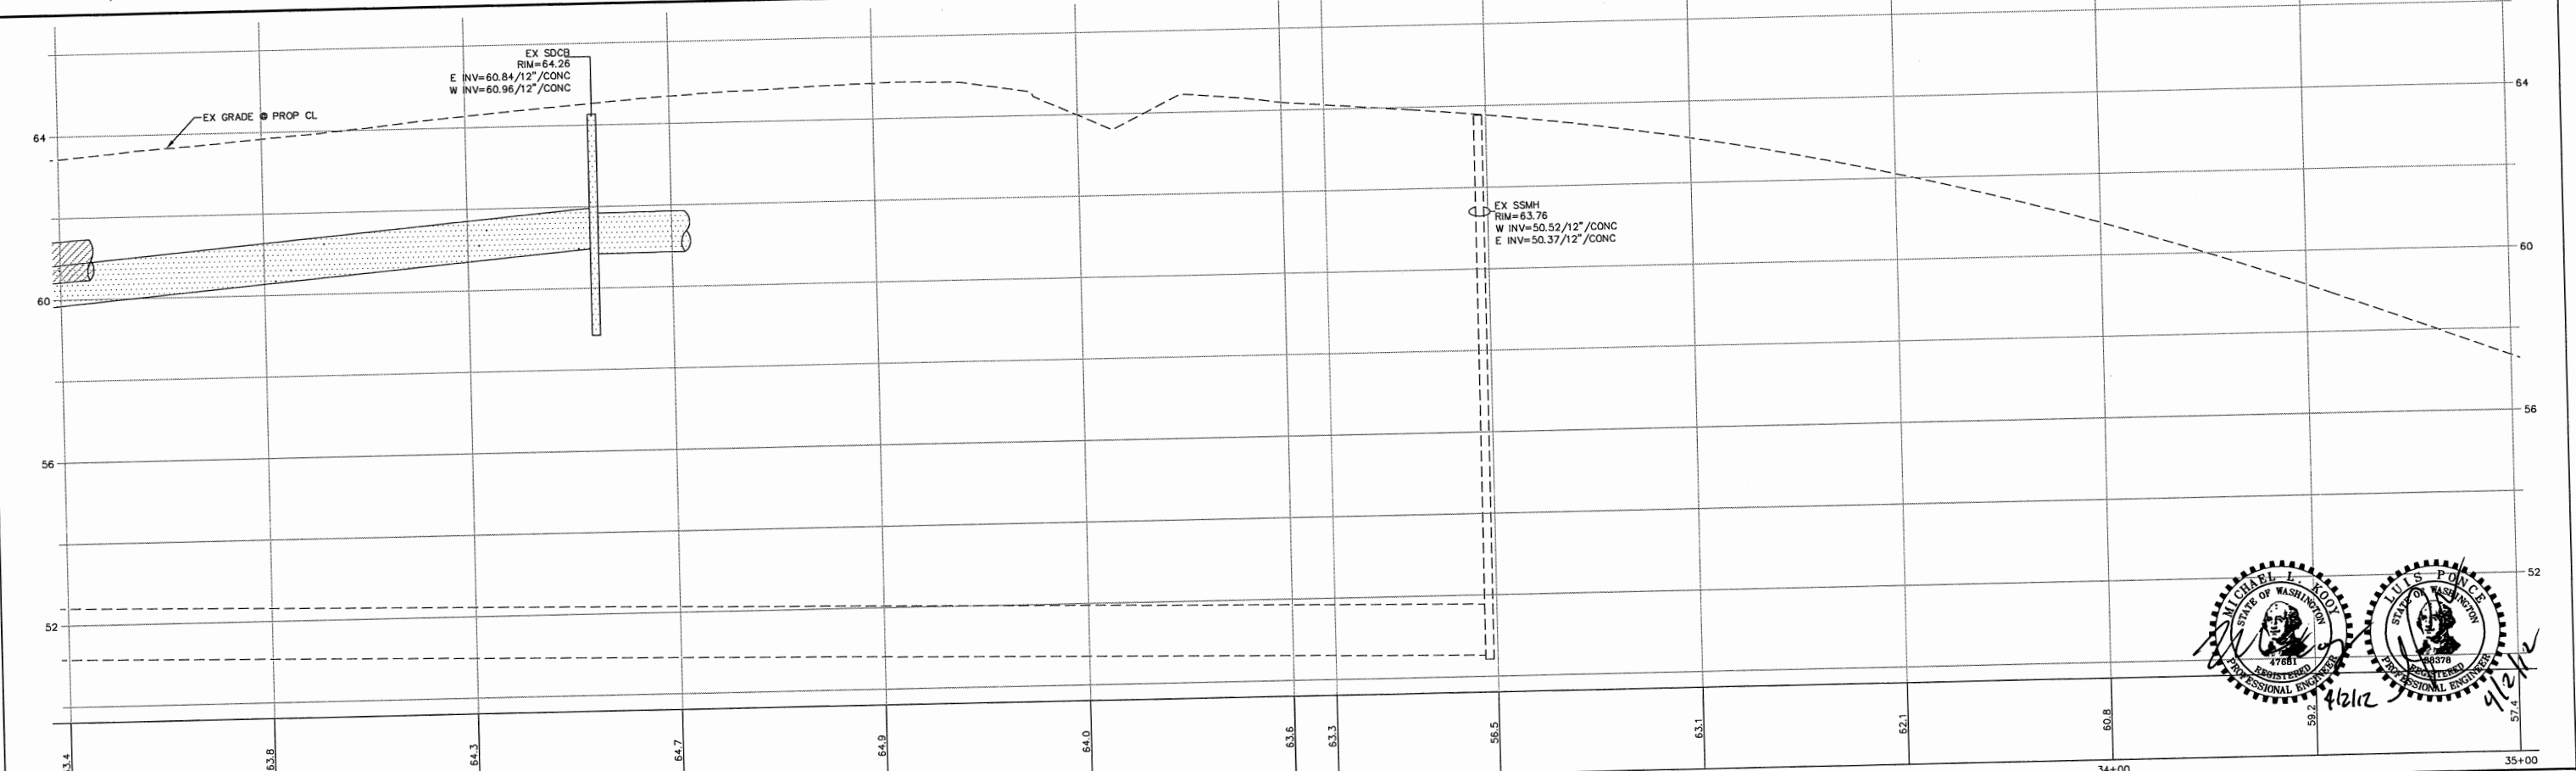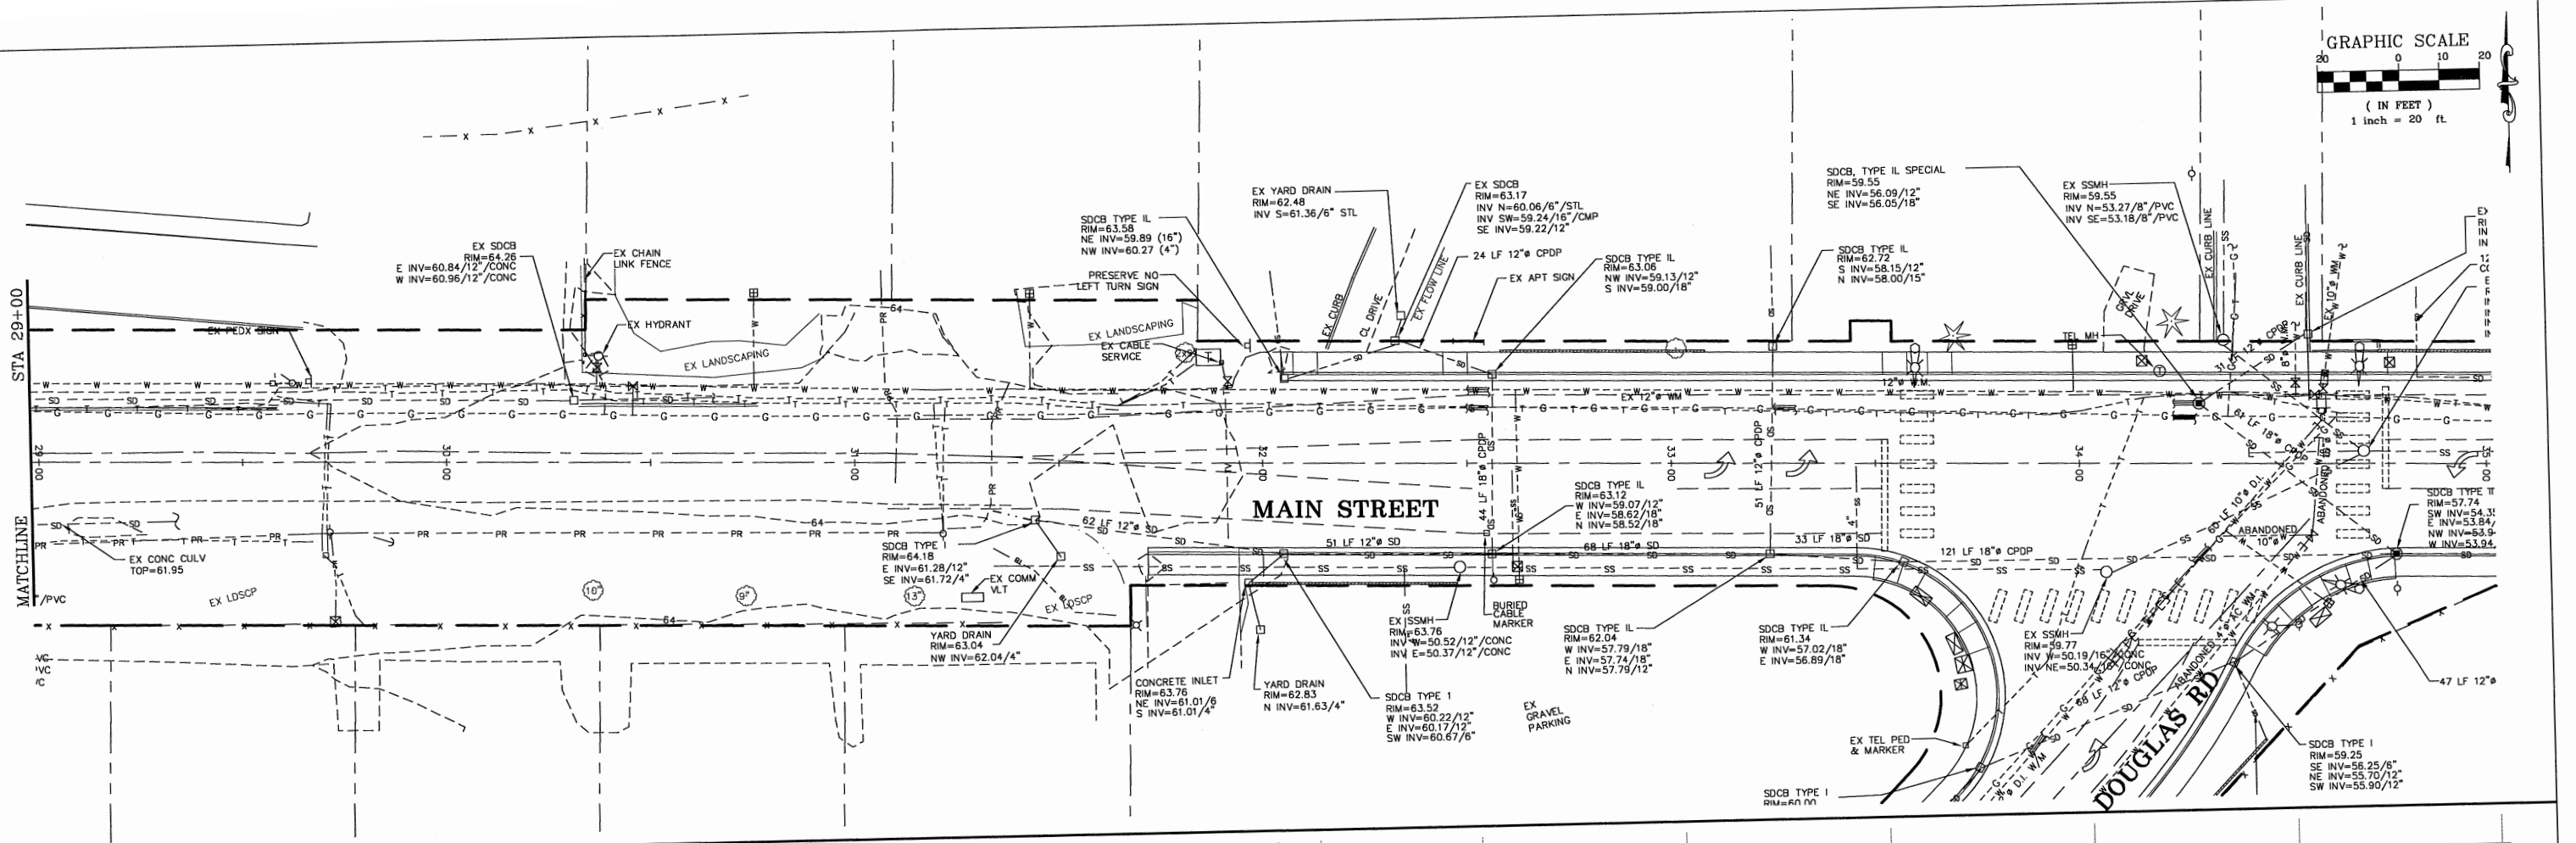

DESIGNED BY
MLK/LP
DRAWN BY
LMC
CHECKED BY
LP



REICHARDT & EBE
ENGINEERING, INC.
CONSULTING ENGINEERS

PO Box 978 423 Front St., Ste 201 Ph (360) 354-3687
Lynden, Washington 98264 Fax (360) 354-0407

NO.	DATE	REVISION	BY

CITY OF FERDALE
PO BOX 936
FERDALE, WA 98248

MAIN STREET IMPROVEMENTS
(DOUGLAS TO CHURCH)
STA 29+00 TO 32+00 EXISTING CONDITIONS

JOB # / DWG
08018.P2b 08018_SP1
SCALE
H:1"=20' V:1"=2'

DATE
3-30-12
SHEET
9




SYMBOL


☐ ☐ X ☐ ☐ X ☐

1. ALL WORK AND MATERIALS SHALL BE IN ACCORDANCE WITH THE CONTRACT DOCUMENTS.
2. ALL CUT AND FILL SLOPES SHALL BE SEEDED AND FERTILIZED FOR EROSION CONTROL. CONTRACTOR SHALL BE RESPONSIBLE FOR SLOPE EROSION UNTIL VEGETATION IS FIRMLY ESTABLISHED.
3. CONTRACTOR SHALL INFORM THE ENGINEER AND OBTAIN APPROVAL FROM THE ENGINEER OF ANY PROPOSED CHANGES IN PLAN PRIOR TO CONSTRUCTION OF THAT CHANGE. CONTRACTOR SHALL KEEP RECORD OF DEVIATIONS AND FORWARD TO THE ENGINEER.
4. CONTRACTOR WILL HAVE A WATER TRUCK AVAILABLE ON SITE AT ALL TIMES. CONTRACTOR WILL WATER SURFACES OFTEN ENOUGH TO ABATE DUST AS APPROVED BY THE ENGINEER. WATERING WILL INCLUDE WEEKENDS AND HOLIDAYS.
5. THE CONTRACTOR WILL CONSTRUCT A CONSTRUCTION ENTRANCE AS SHOWN IN THE CONSTRUCTION ENTRANCE DETAIL ON THIS SHEET AT EACH ENTRANCE FROM A STAGING OR WORK AREA ONTO A PUBLIC ROAD OR NON-STAGING OR NON-WORKING AREA.
6. ALL DISTURBED AREAS SHALL BE HYDROSEEDED. GRASS SEEDING SHALL BE BROADCAST IN ACCORDANCE WITH THE CONTRACT DOCUMENTS.
7. THE CONTRACTOR SHALL BE RESPONSIBLE FOR IMPLEMENTATION OF THE SEDIMENTATION AND EROSION CONTROL MEASURES AS SHOWN.
8. THE CONSTRUCTED EROSION CONTROL AND SEDIMENTATION PLAN SHALL BE APPROVED BY THE ENGINEER PRIOR TO PERFORMING ANY SITE GRADING OR CLEARING.
9. MAINTENANCE AND OPERATION OF THE EROSION CONTROL AND SEDIMENTATION SYSTEM SHALL BE THE RESPONSIBILITY OF THE CONTRACTOR. THE CONTRACTOR SHALL BE RESPONSIBLE FOR IMPLEMENTATION OF THE SEDIMENTATION AND EROSION CONTROL MEASURES.
10. ANY VEGETATION NOT IN THE CONSTRUCTION AREA SHALL BE LEFT UNDISTURBED.
11. ALL CLEARING LIMITS SHALL BE VISIBLY MARKED PRIOR TO CLEARING.
12. ALL STORM DRAIN FACILITIES WITHIN THE PROJECT BOUNDARY, OR WHICH ARE IMPACTED BY THE PROJECT ARE TO BE CLEARED OF SEDIMENT AND DEBRIS PRIOR TO FINAL ACCEPTANCE OF THE PROJECT.
13. THIS PLAN REPRESENTS THE MINIMUM REQUIREMENTS FOR THIS PROJECT. ADDITIONAL EROSION CONTROL MAY BE REQUIRED BY THE ENGINEER AS ARE FOUND NECESSARY.
14. THE TEMPORARY EROSION CONTROL SYSTEMS SHALL BE INSTALLED PRIOR TO ALL OTHER SITE CONSTRUCTION.

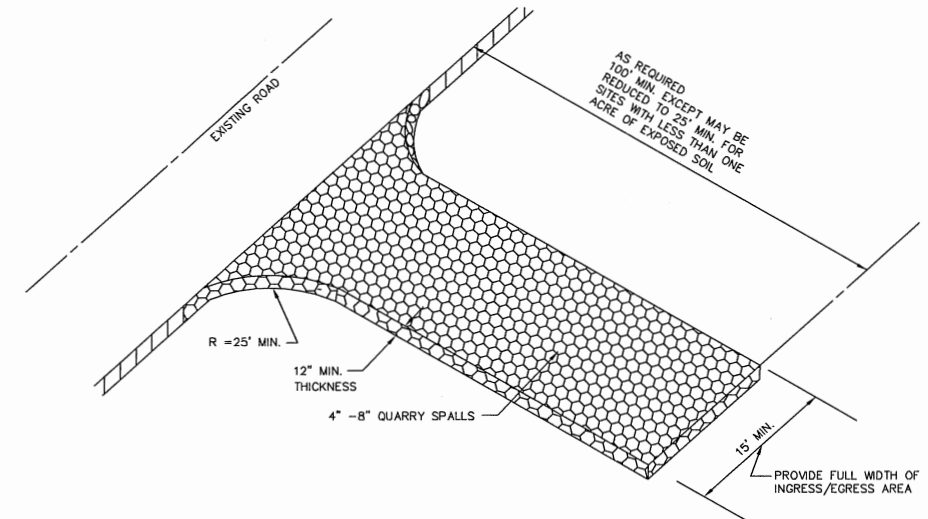

NT

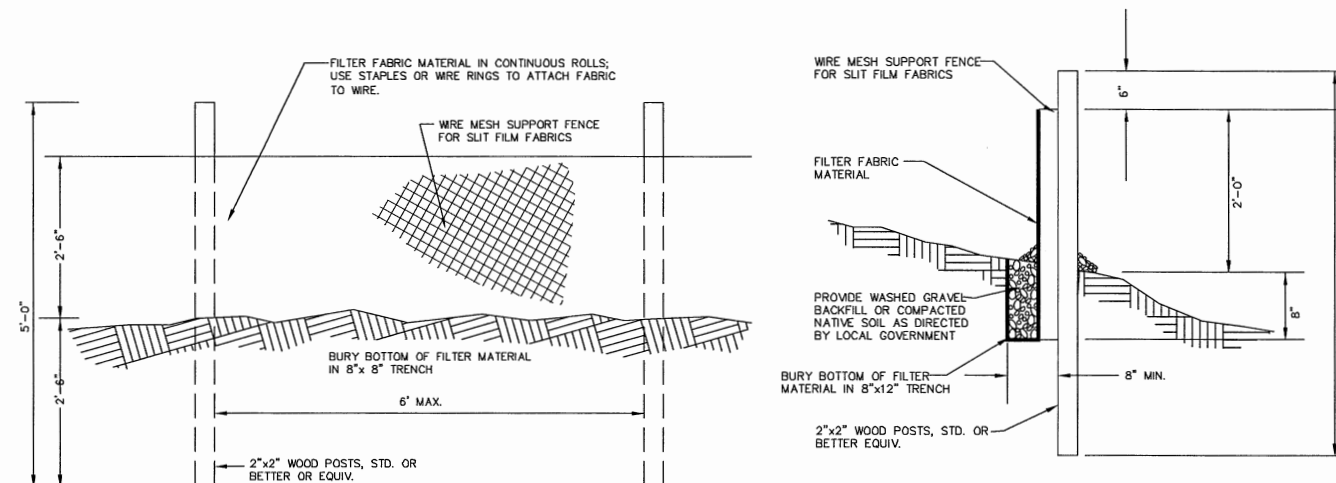





NTS

R&E

PO Box 978 423 Front St., Ste 201 Ph (360) 354-3687
Lynden, Washington 98264 Fax (360) 354-0407

NO.	DATE	REVISION	B
-----	------	----------	---

JOB# / DWG 08018.P2b 08018_SP1	DATE 3-30-12
SCALE H:n/a v:n/a	SHEET 10

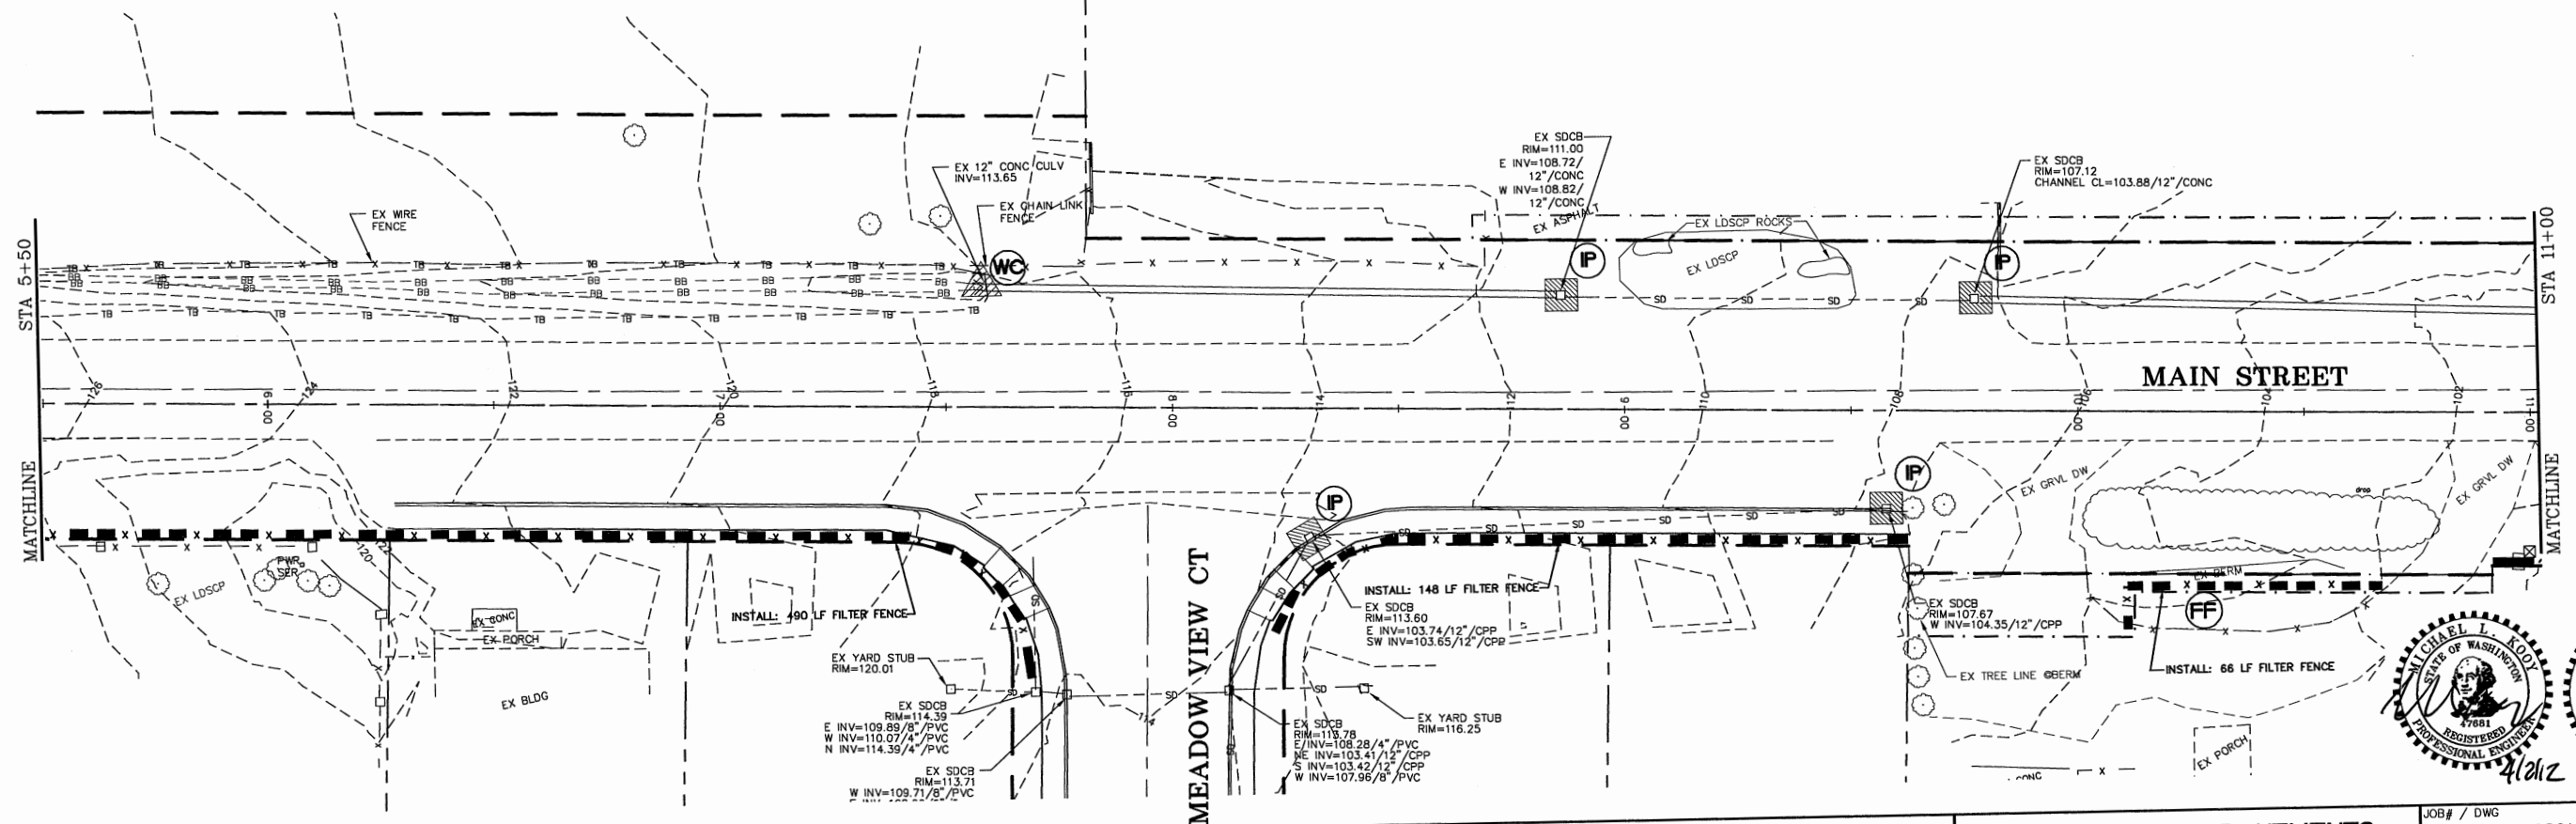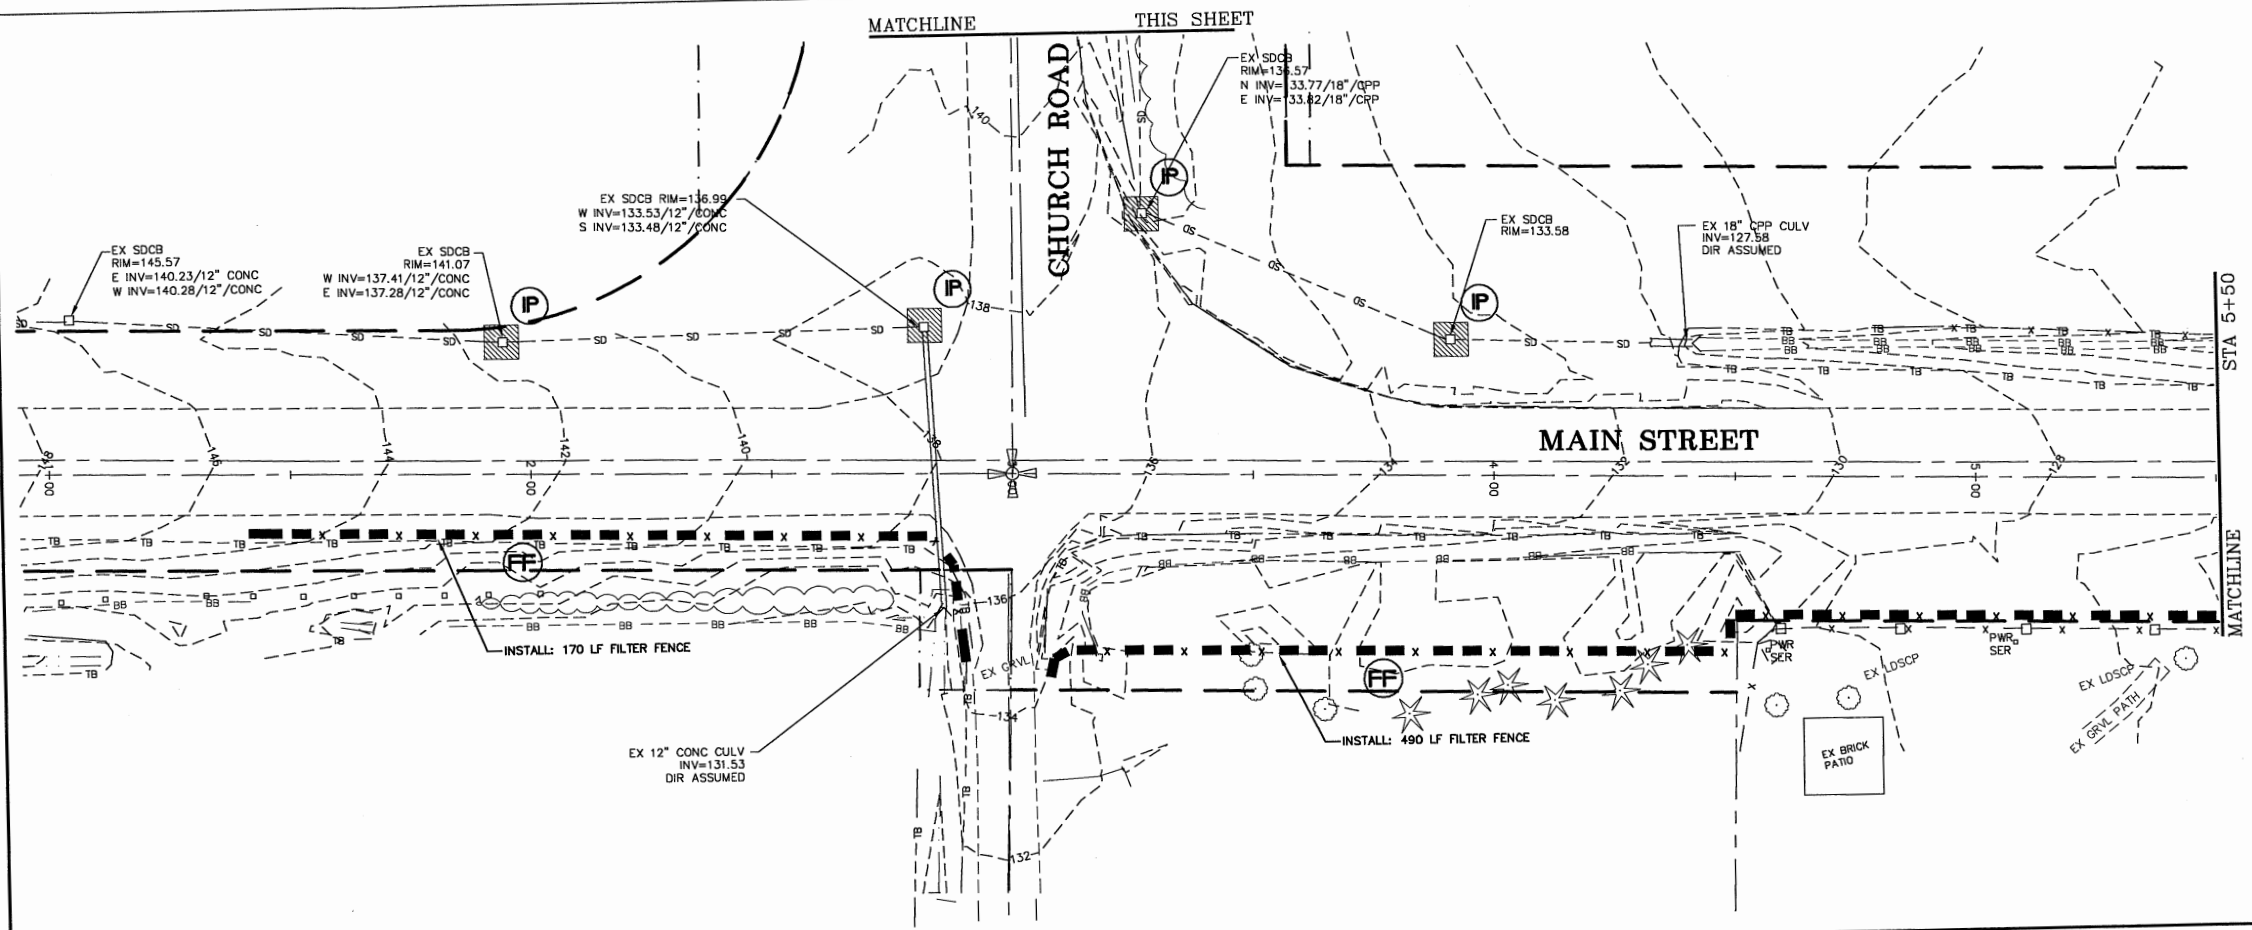 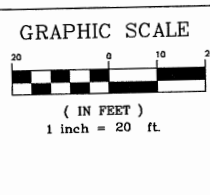

DESIGNED BY	MLK/LP
DRAWN BY	LMC
CHECKED BY	LP



REICHHARDT & EBE
ENGINEERING, INC.

PO Box 978 423 Front St., Ste 201 Ph (360) 354-3687
Lynden, Washington 98264 Fax (360) 354-0407




NO.	DATE	REVISION	BY

CITY OF FERNDALE
PO BOX 936
FERNDALE, WA 98248

MAIN STREET IMPROVEMENTS
(DOUGLAS TO CHURCH)
STA 1+00 TO 11+00 TESC PLAN

JOB# / DWG 08018.P2b 08018_SP1	DATE 3-30-12
SCALE H: 1"=20' v: n/a	SHEET 11

\\Projects\08018\dwg\Phase 2\B08018_SP1.dwg, TESC, 3/30/2012 3:33:07 PM

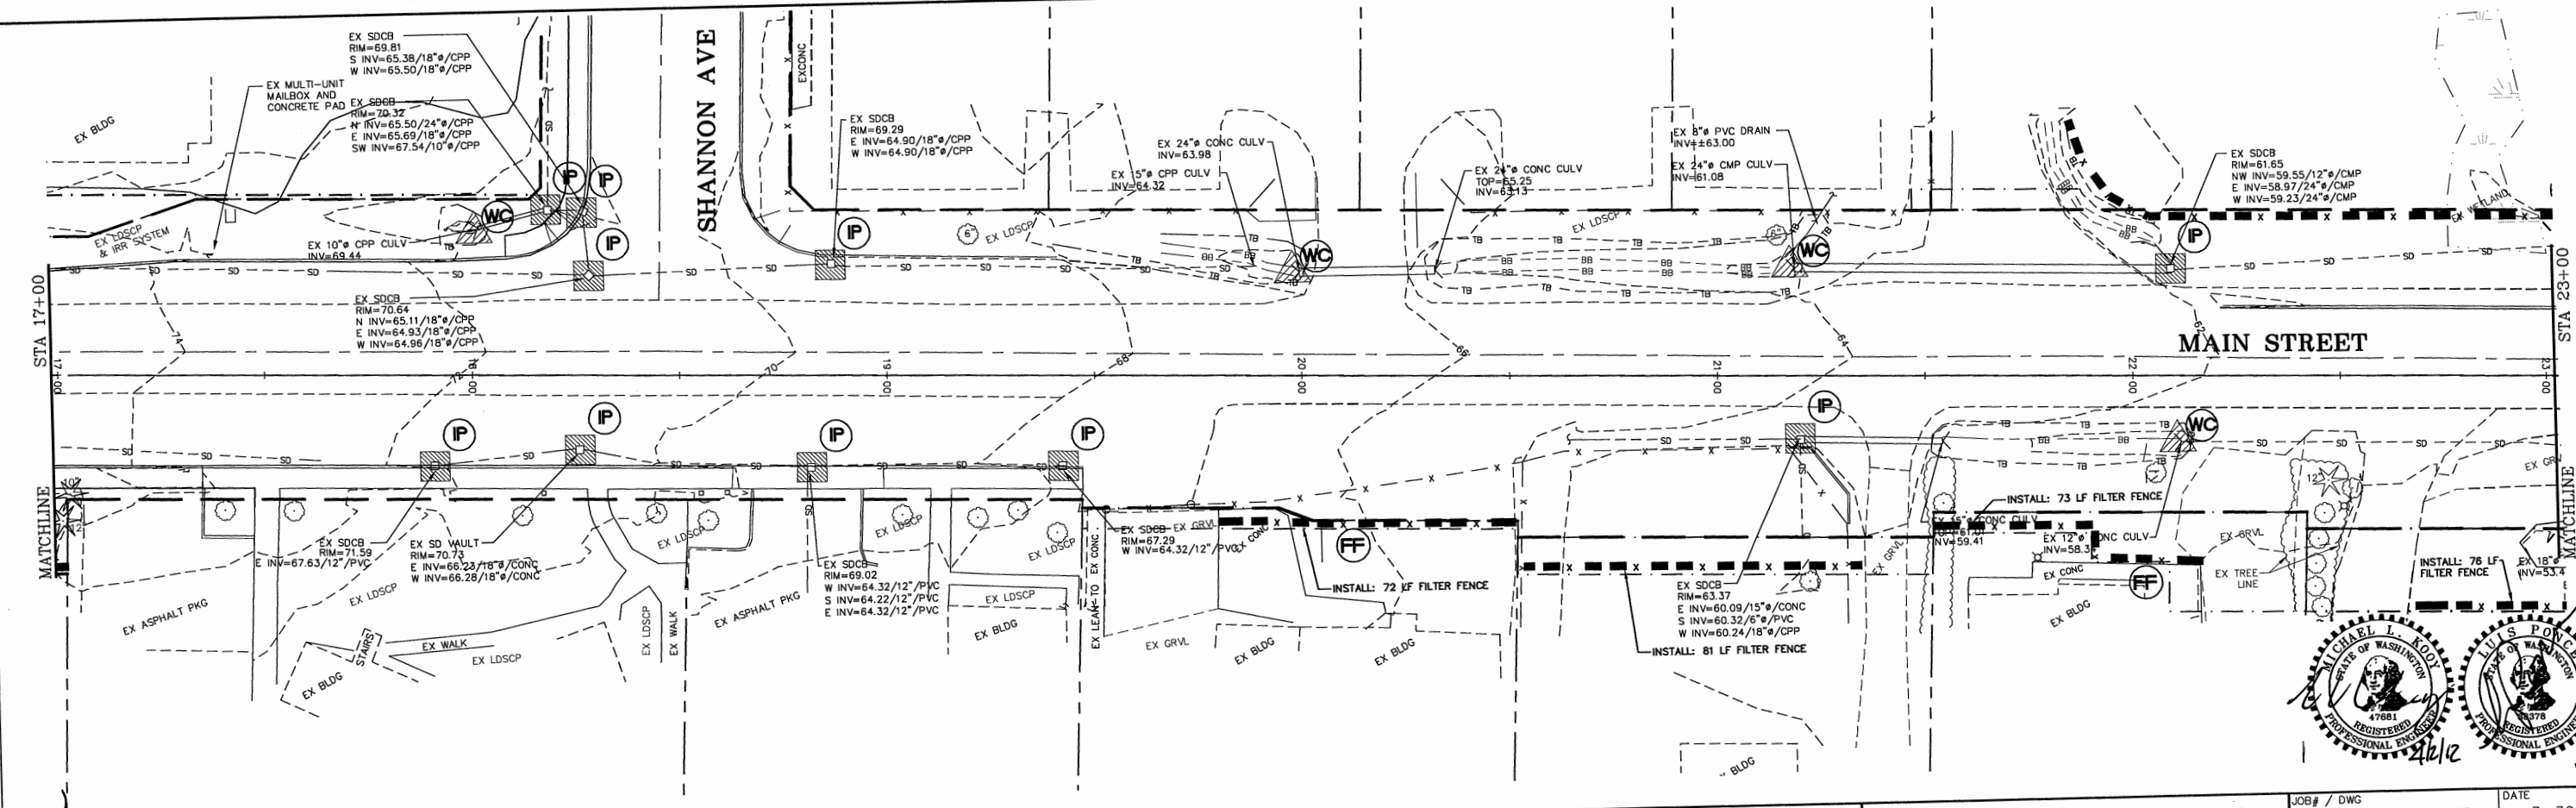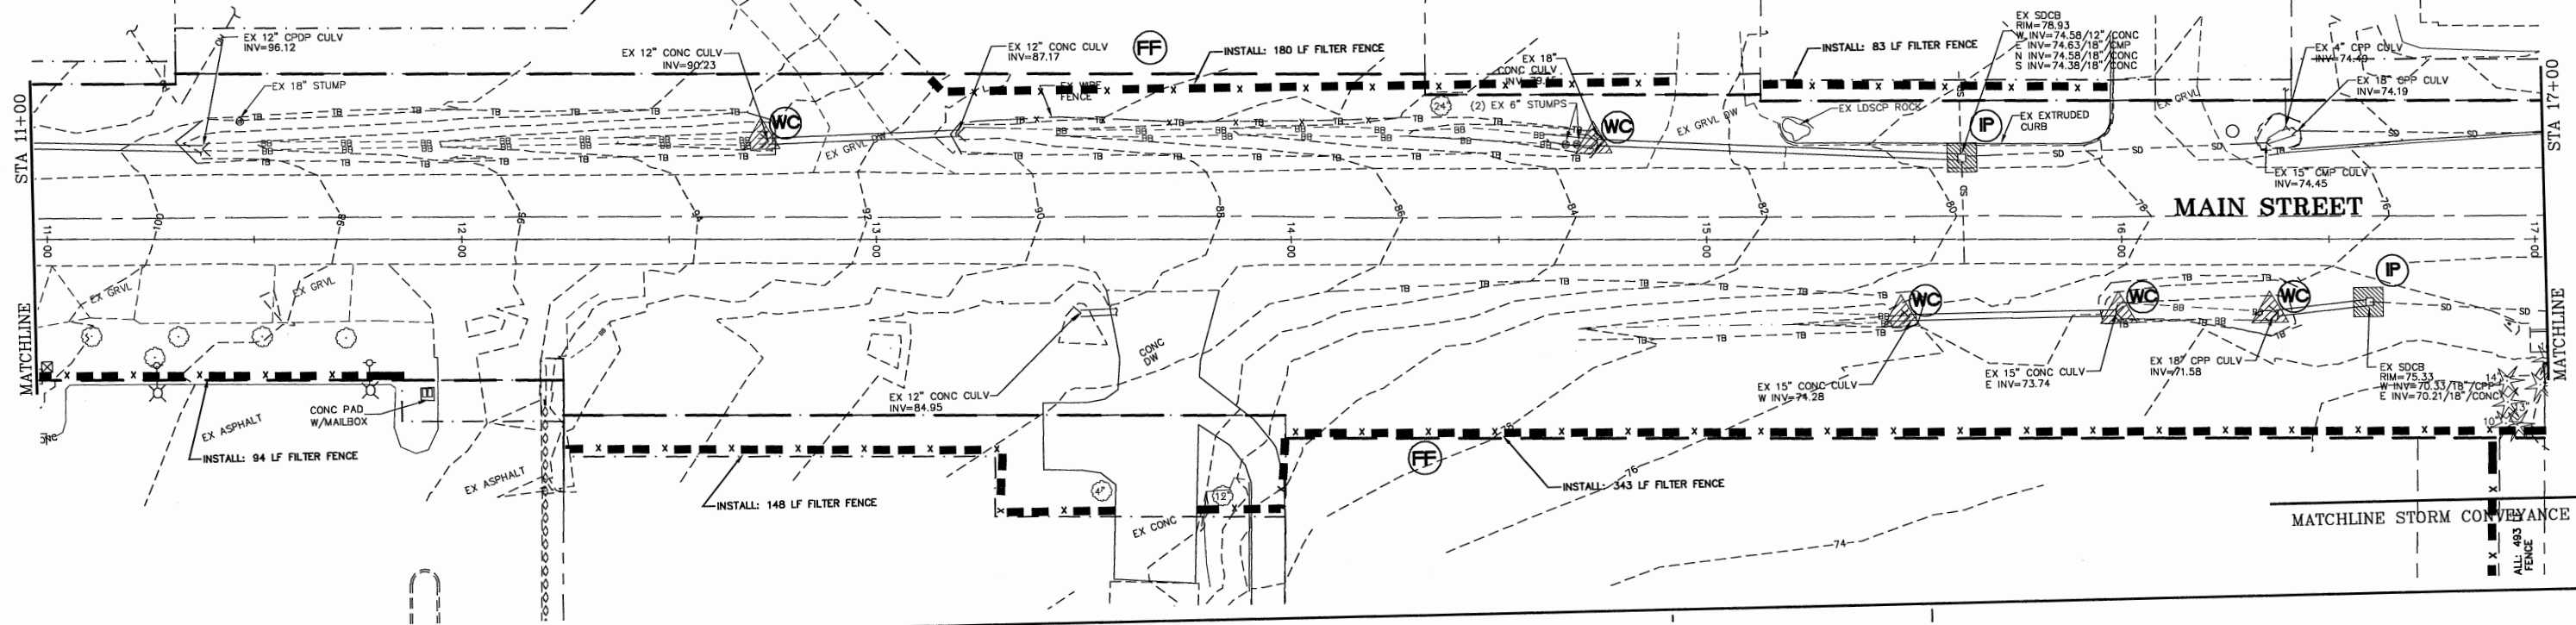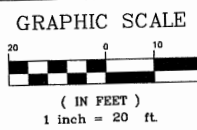

DESIGNED BY
MLK/LP
DRAWN BY
LMC
CHECKED BY
LP



REICHHARDT & EBE
ENGINEERING, INC.
CONSULTING ENGINEERS
PO Box 978 423 Front St., Ste 201
Lynden, Washington 98264
Ph (360) 354-3687
Fax (360) 354-0407


NO.	DATE	REVISION	BY

CITY OF FERDALE
PO BOX 936
FERDALE, WA 98248

MAIN STREET IMPROVEMENTS
(DOUGLAS TO CHURCH)
STA 11+00 TO 23+00 TESC PLAN

JOB# / DWG 08018.P2b 08018_SP1	DATE 3-30-12
SCALE H: 1" = 20' V: n/a	SHEET 12

P:\Projects\08018\dwg\Phase 2\B08018_SP1.dwg, TRAFFIC CONTROL, 3/30/2012 4:00:33 PM

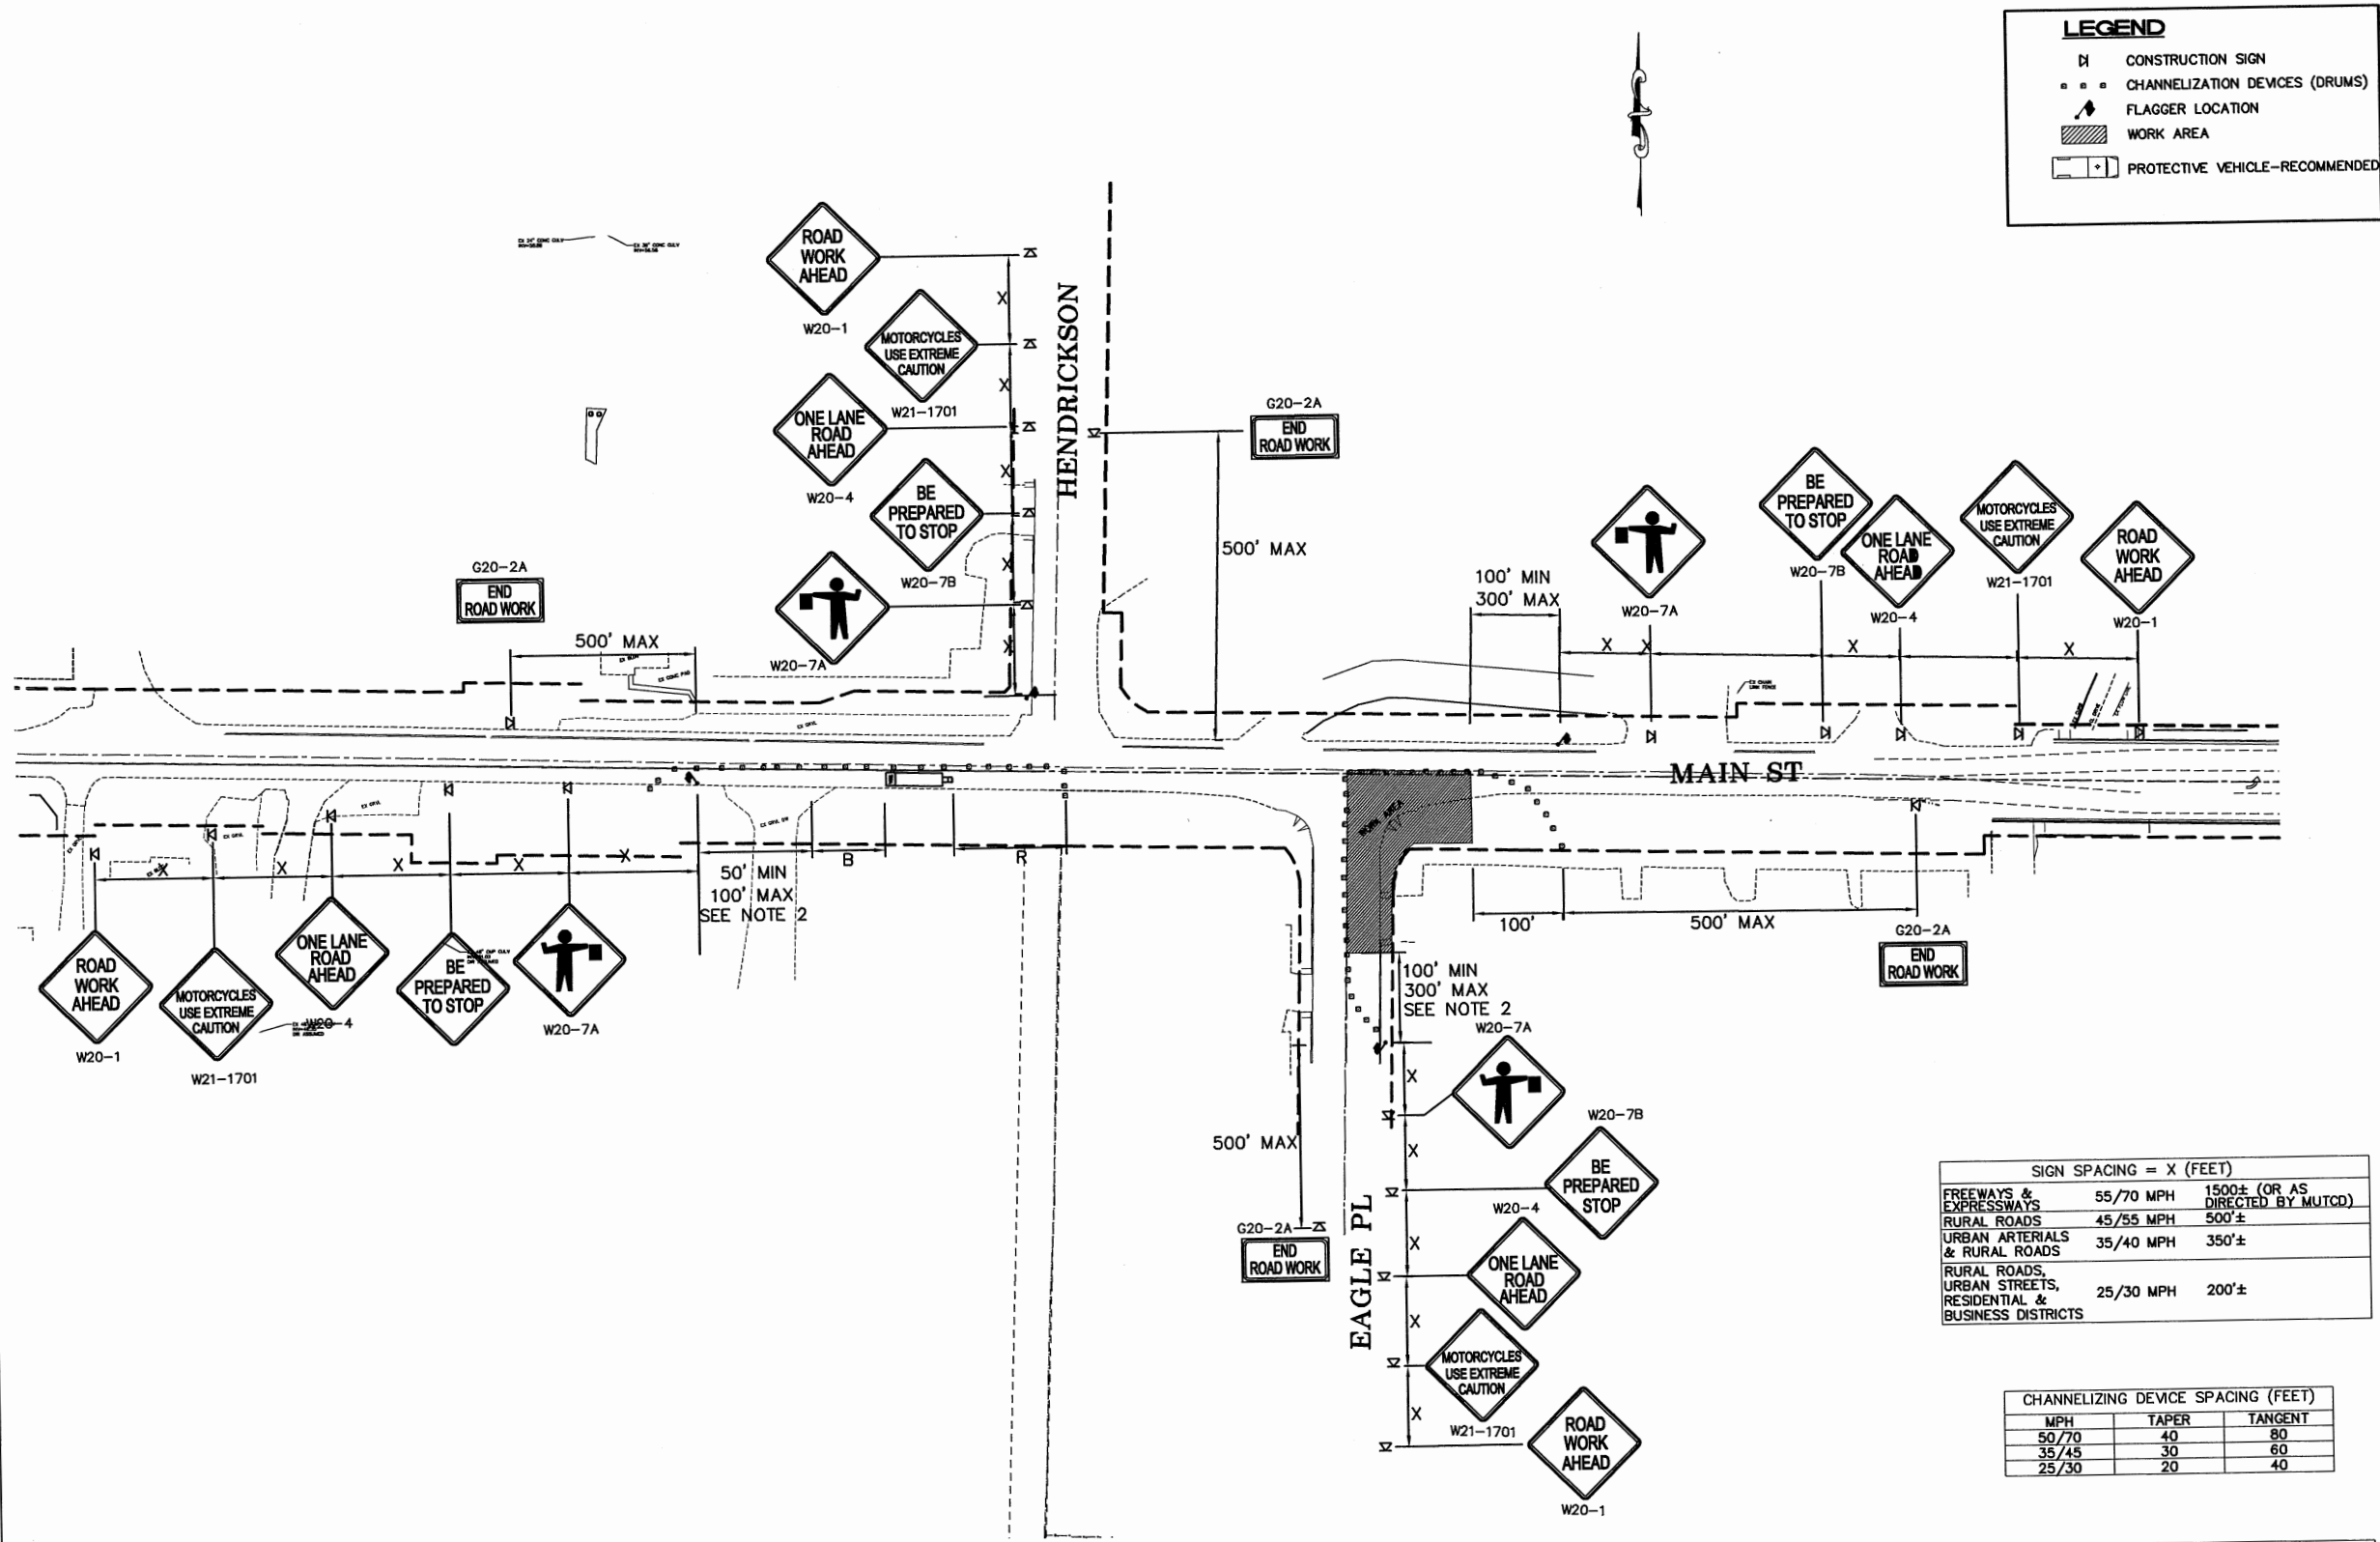

LEGEND

- CONSTRUCTION SIGN
- CHANNELIZATION DEVICES (DRUMS)
- FLAGGER LOCATION
- WORK AREA
- PROTECTIVE VEHICLE-RECOMMENDED

- NOTES:**
1. ALL UNITS IN FEET UNLESS OTHERWISE SPECIFIED.
 2. USE A MINIMUM OF SIX (6) CHANNELIZATION DEVICES IN A TAPER, SEE MUTCD CHARTS ON THIS SHEET.
 3. TRAFFIC CONTROL SIMILAR FOR WORKZONES LOCATED AT THE OTHER CORNERS OF THE INTERSECTION.
 4. PROTECTIVE VEHICLE REQUIRED FOR STATIONARY WORK ZONES. PROTECTIVE VEHICLE IS OPTIONAL FOR MOBILE WORK ZONES.
 5. "MOTORCYCLE USE EXTREME CAUTION" SIGN (W21-1701) SHALL BE INSTALLED THROUGHOUT THE WORKZONE AND AFTER EACH SIGNIFICANT INTERSECTION WHEN THE FOLLOWING ROADWAY CONDITIONS EXIST DURING CONSTRUCTION:
 - GROOVED PAVEMENT (W8-2001)
 - ABRUPT LANE EDGE (W21-801)
 - LOOSE GRAVEL (W8-7)
 - STEEL PLATES ON ROADWAY

SIGN SPACING = X (FEET)

	55/70 MPH	1500± (OR AS DIRECTED BY MUTCD)
FREEWAYS & EXPRESSWAYS	45/55 MPH	500'±
RURAL ROADS	35/40 MPH	350'±
URBAN ARTERIALS & RURAL ROADS	25/30 MPH	200'±
RURAL ROADS, URBAN STREETS, RESIDENTIAL & BUSINESS DISTRICTS		

CHANNELIZING DEVICE SPACING (FEET)

MPH	TAPER	TANGENT
50/70	40	80
35/45	30	60
25/30	20	40

MINIMUM TAPER LENGTH (L) IN FEET

LANE WIDTH (FEET)	25	30	35	40	45	50	55	60	65	70
10	105	150	205	265	450	500	550	-	-	-
11	115	165	225	295	495	550	605	660	-	-
12	125	180	245	320	540	600	660	720	780	840

BUFFER DATA

BUFFER SPACE = B

SPEED (MPH)	25	30	35	40	45	50	55	60	65	70
LENGTH (feet)	155	200	250	305	360	425	495	570	645	730

PROTECTIVE VEHICLE WITH TMA ROLL AHEAD DISTANCE


TYPICAL PROTECTIVE VEHICLE TYPE WITH TMA	TYPICAL PROTECTIVE VEHICLE (WITH TMA) LOADED WEIGHT (LBS.)	STATIONARY OPERATION (FEET)
4 YARD DUMP TRUCK, SERVICE TRUCK, FLAT BED, ETC	MINIMUM WEIGHT 15,000 LBS. MAXIMUM WEIGHT SHALL BE IN ACCORDANCE WITH MANUFACTURER RECOMMENDATIONS.	30 MIN.







ROLL AHEAD STOPPING DISTANCE ASSUMES DRY PAVEMENT

* A PROTECTIVE VEHICLE IS RECOMMENDED REGARDLESS IF TMA IS AVAILABLE. IF NO TMA IS USED, THE PROTECTIVE VEHICLE SHALL BE STRATEGICALLY LOCATED IN THE FIELD TO SHIELD WORKERS AND NO ROLL AHEAD DISTANCE IS SPECIFIED.

ALL DIAMOND SHAPED SIGNS SHALL BE BLACK ON ORANGE AND 48"x48" IN SIZE. END ROAD WORK SIGNS SHALL BE BLACK ON ORANGE AND 48"x24" IN SIZE. FLAGGER STATION SHALL BE ILLUMINATED DURING THE HOURS OF DARKNESS.



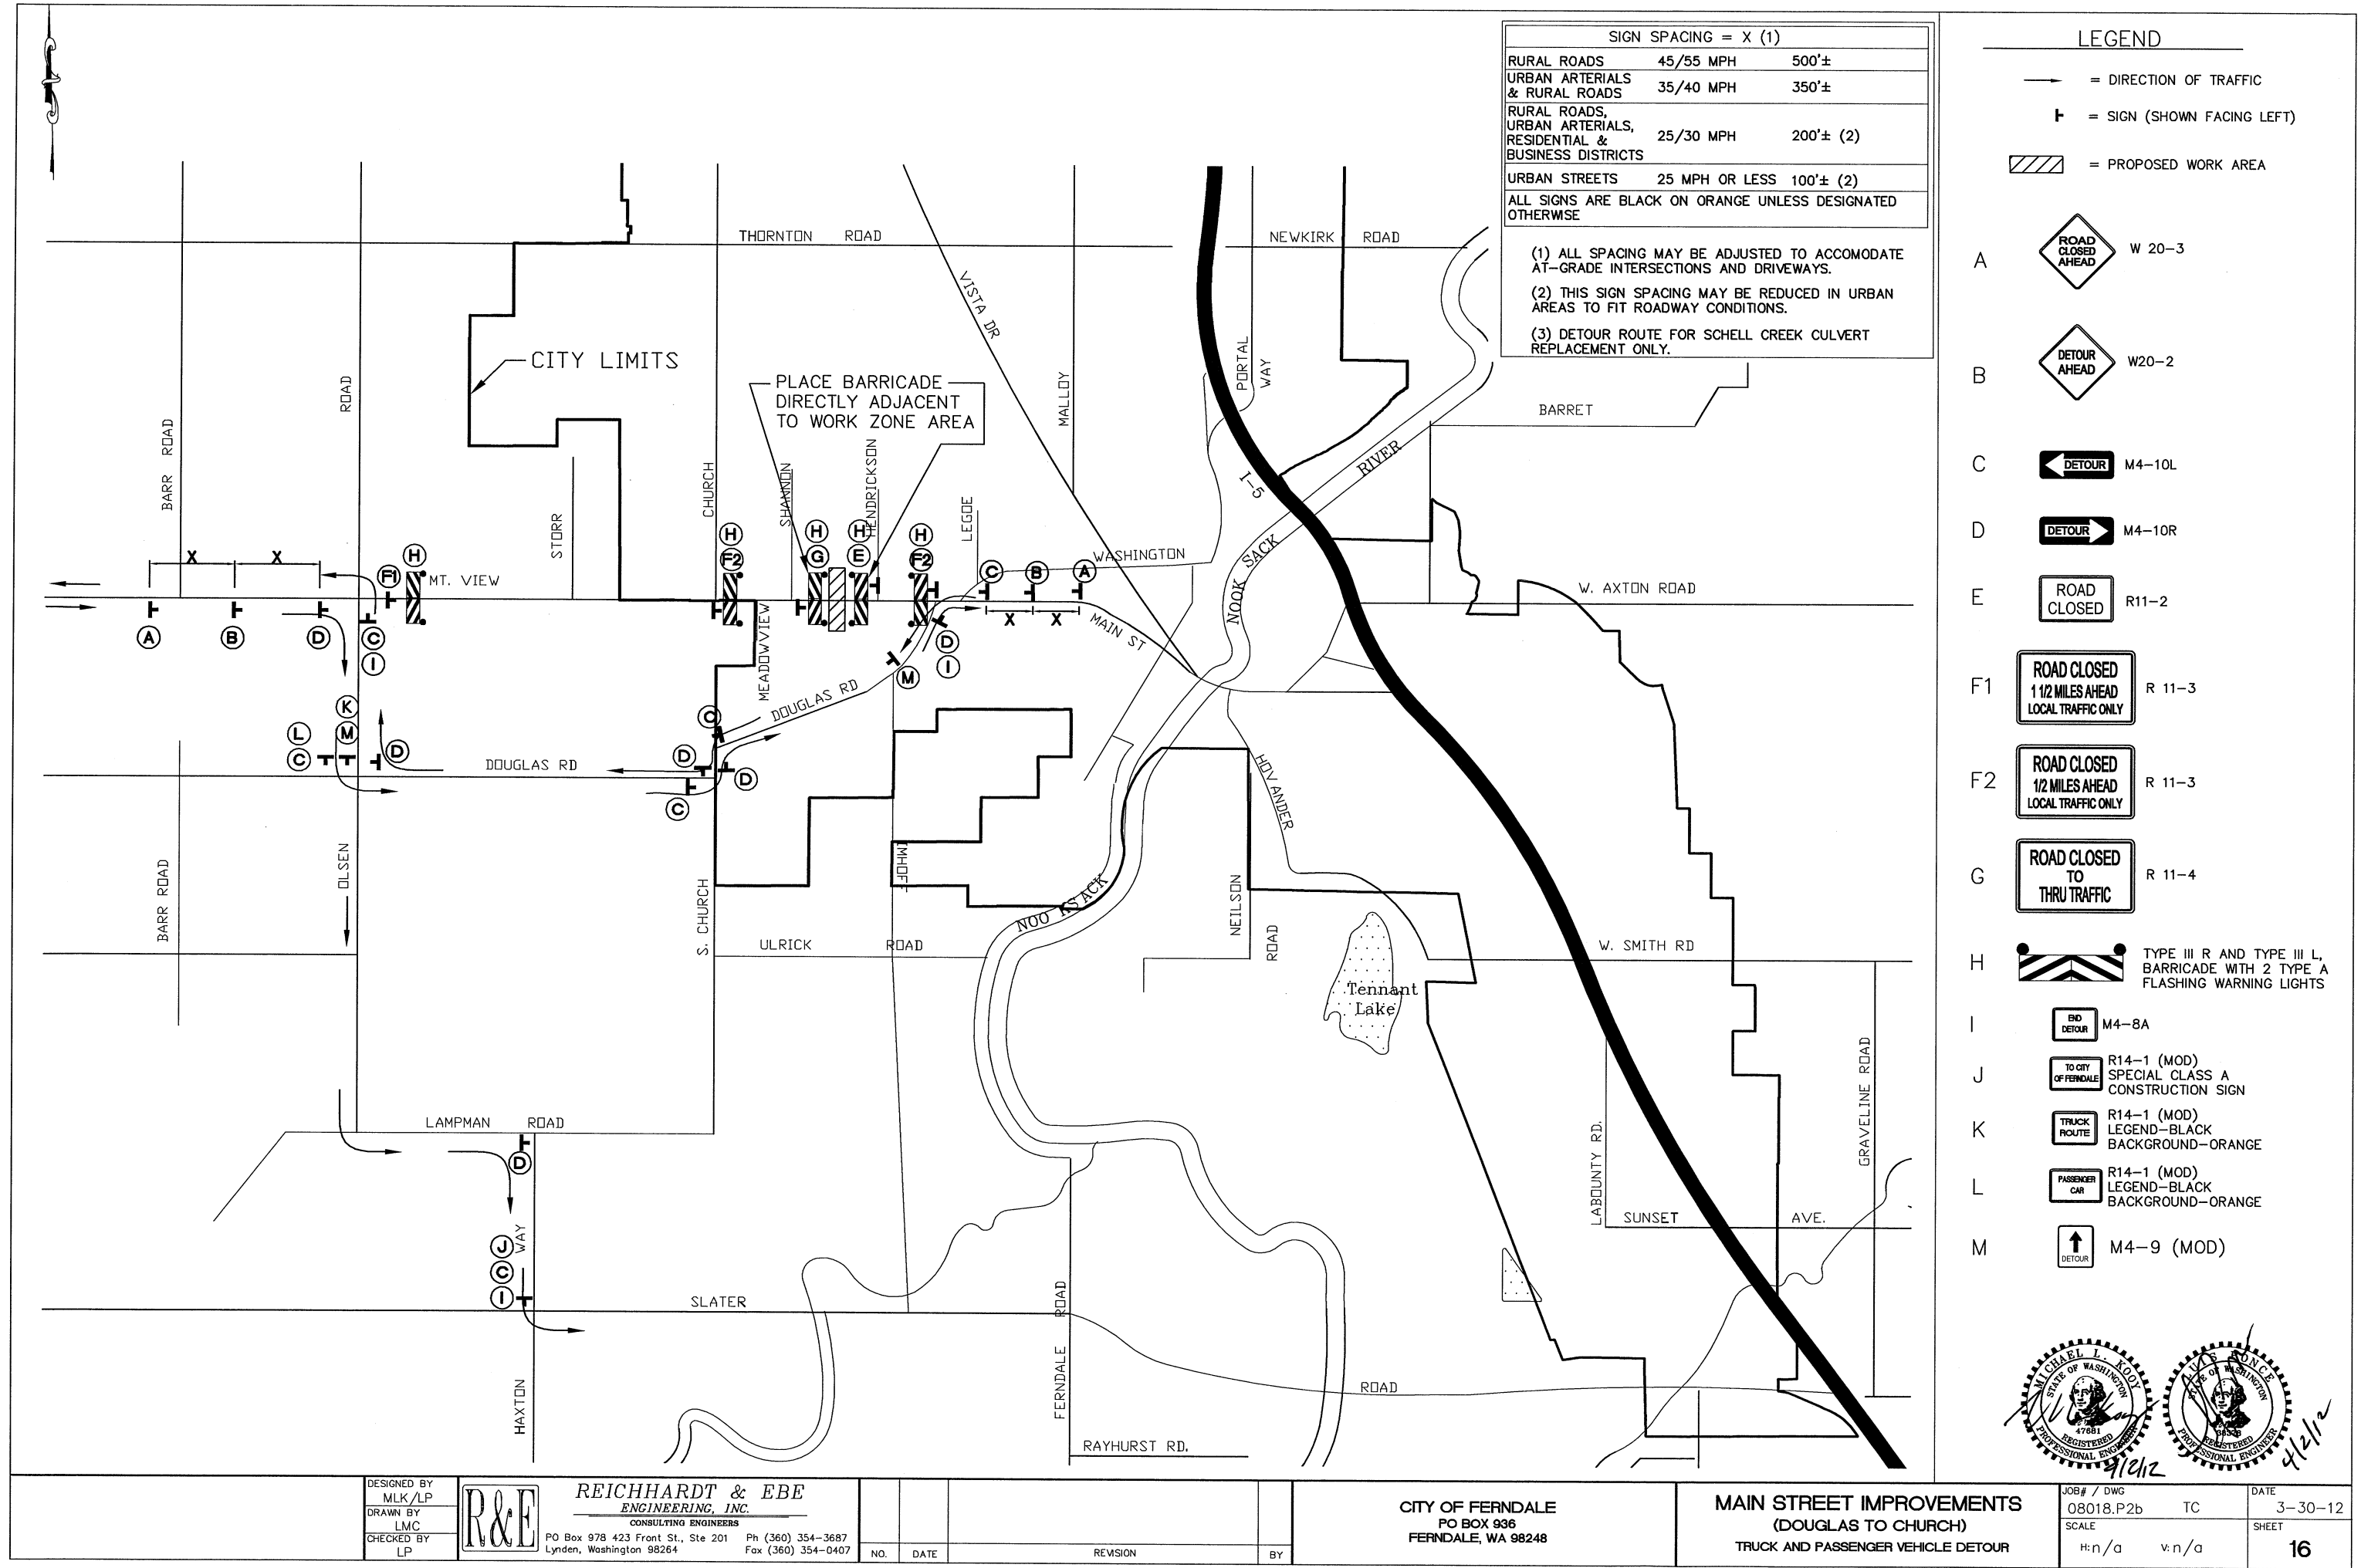

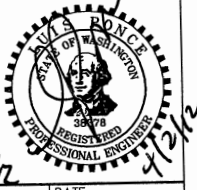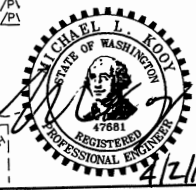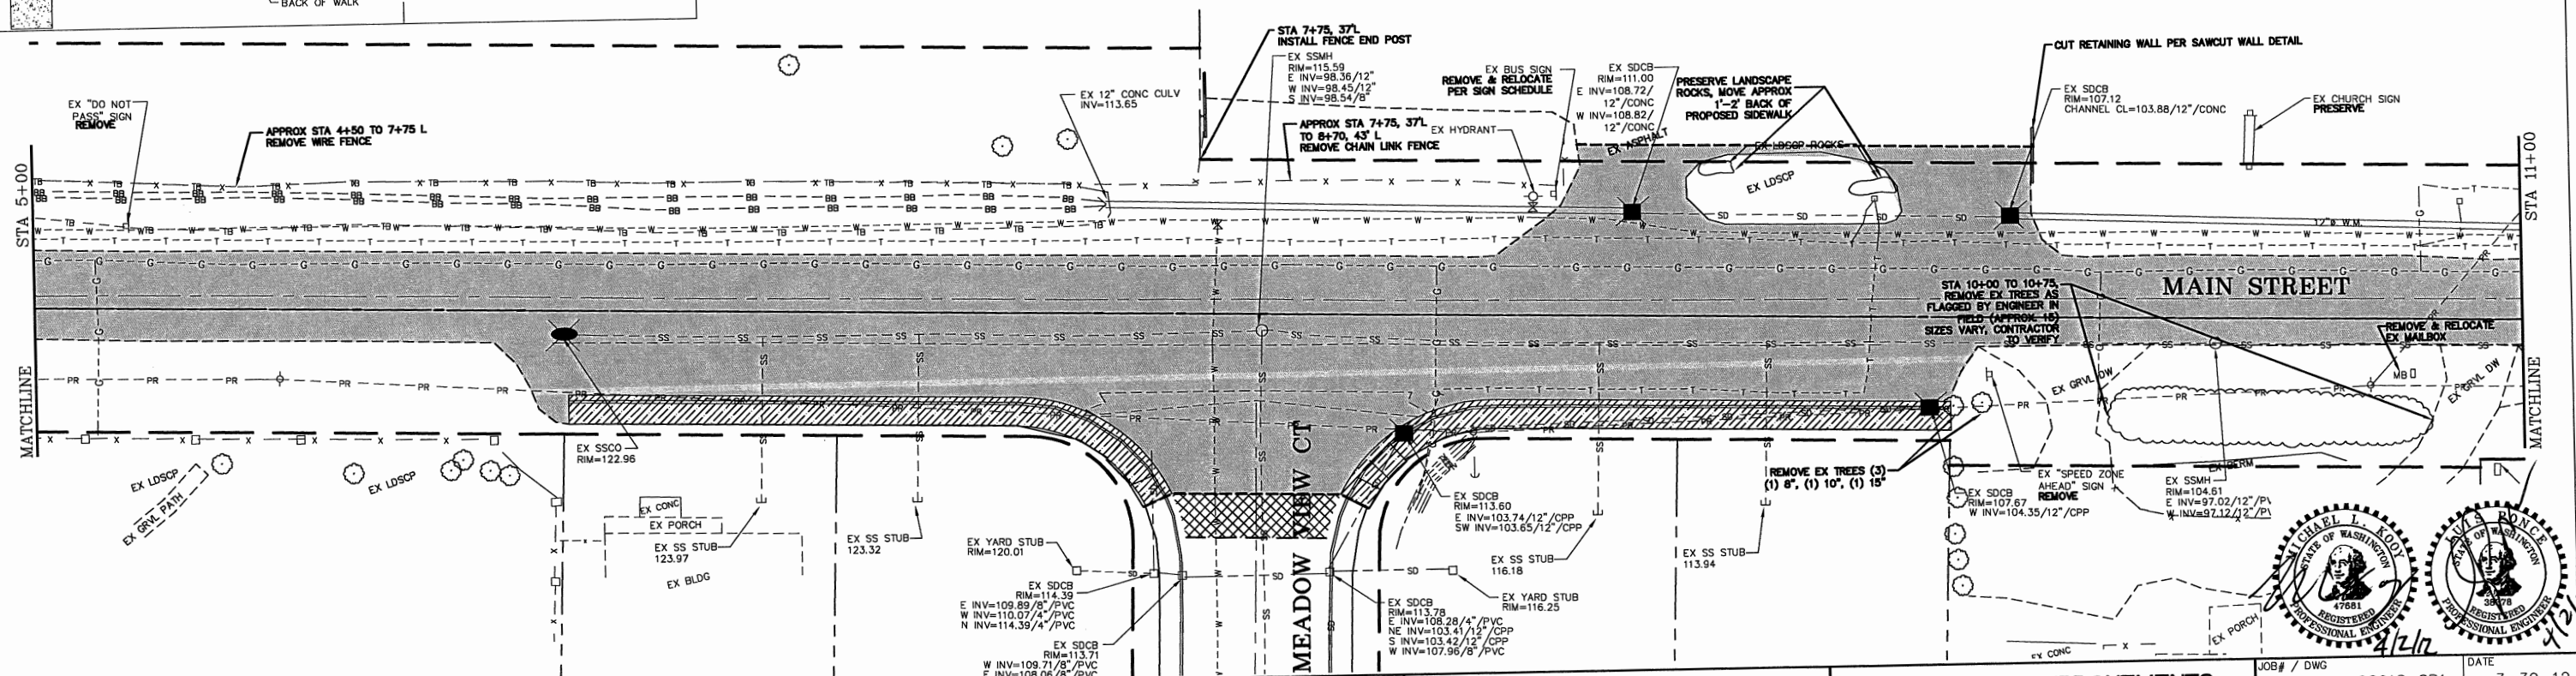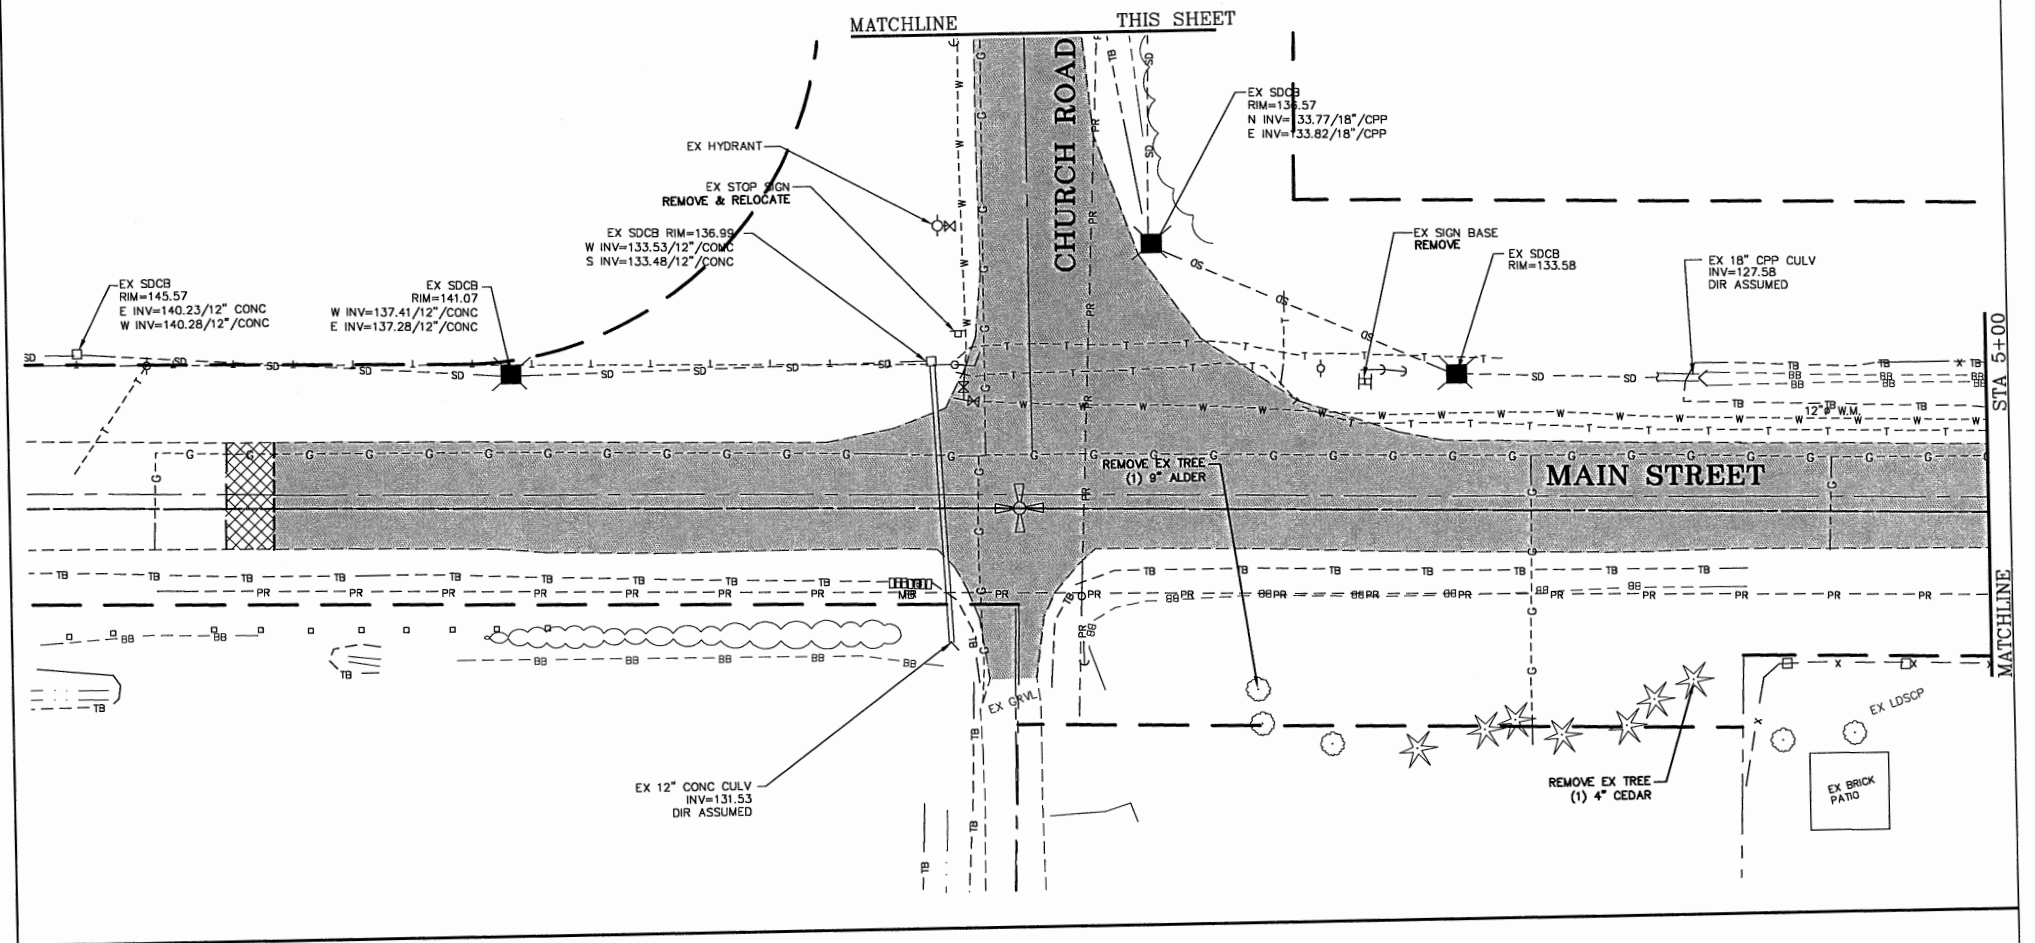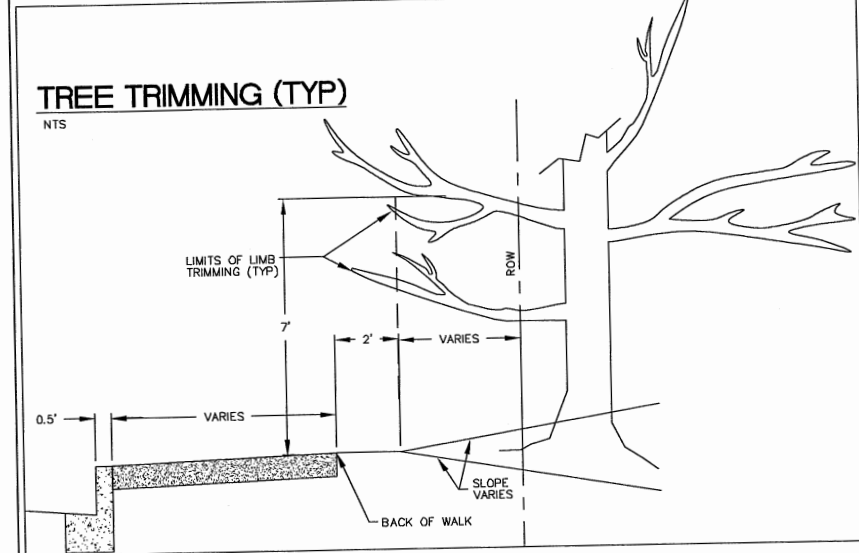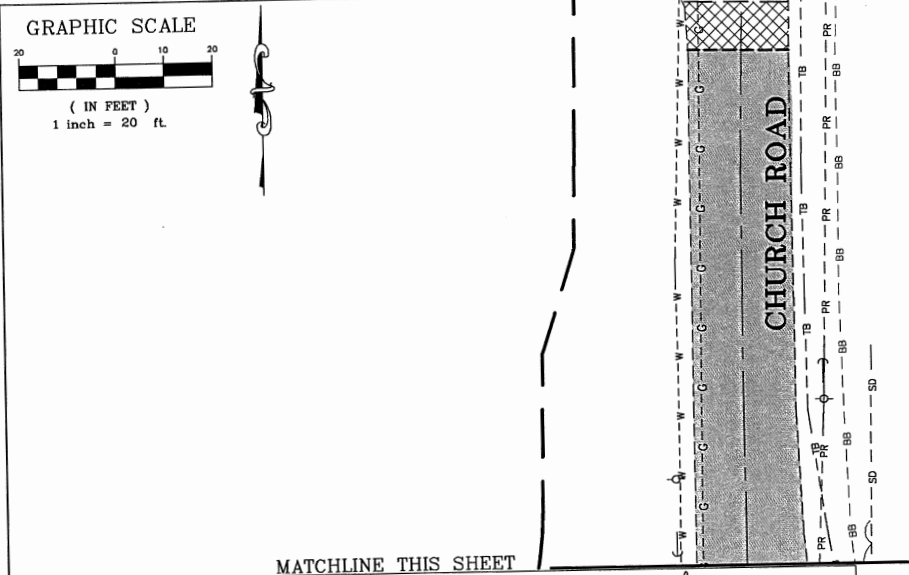

DESIGNED BY MLK/LP		REICHHARDT & EBE <u>ENGINEERING, INC.</u> CONSULTING ENGINEERS	
DRAWN BY LMC		PO Box 978 423 Front St., Ste 201 Ph (360) 354-3687 Lynden, Washington 98284 Fax (360) 354-0407	
CHECKED BY LP			




NO.	DATE	REVISION	BY

CITY OF FERNDALE
PO BOX 936
FERNDALE, WA 98248

MAIN STREET IMPROVEMENTS
(DOUGLAS TO CHURCH)
STA 1+00 TO 11+00 DEMOLITION PLAN

JOB# / DWG	08018.P2b 08018_SP1
SCALE	H: 1"=20' v: n/a

DATE	3-30-12
SHEET	17

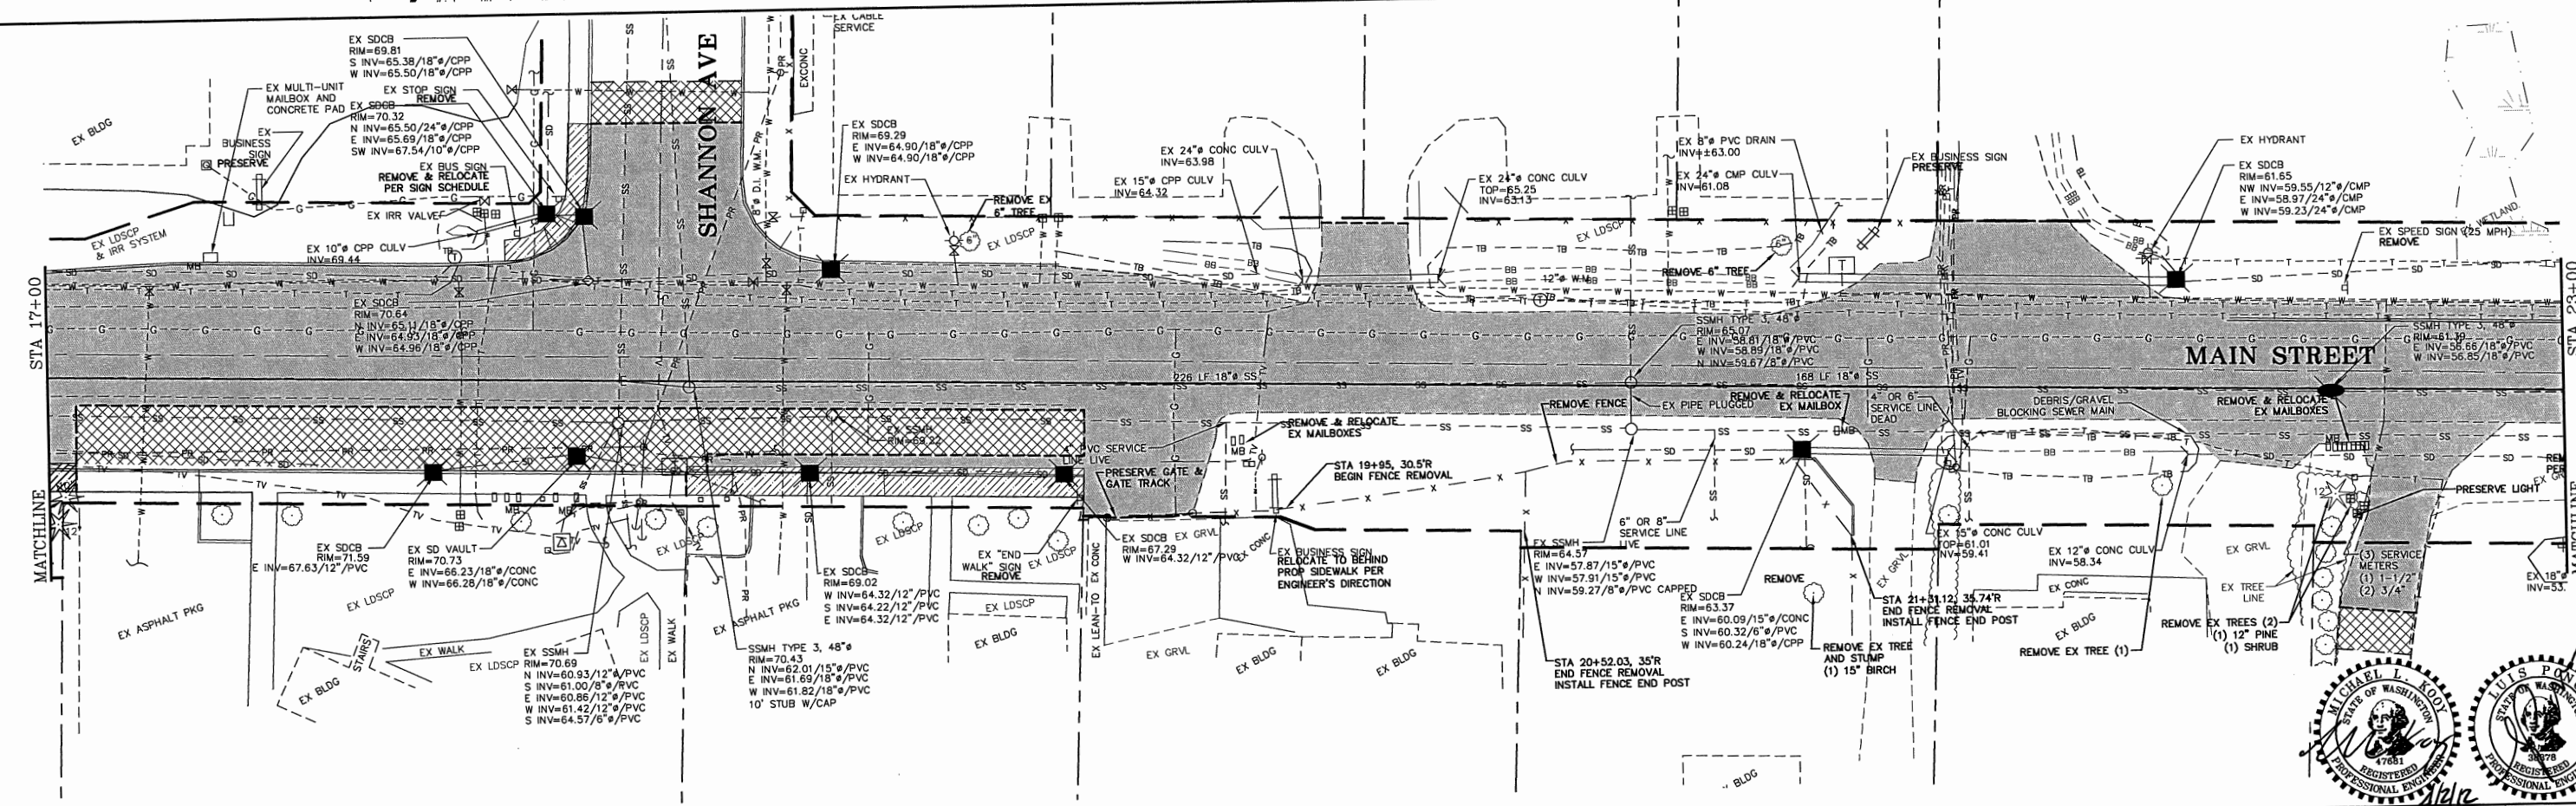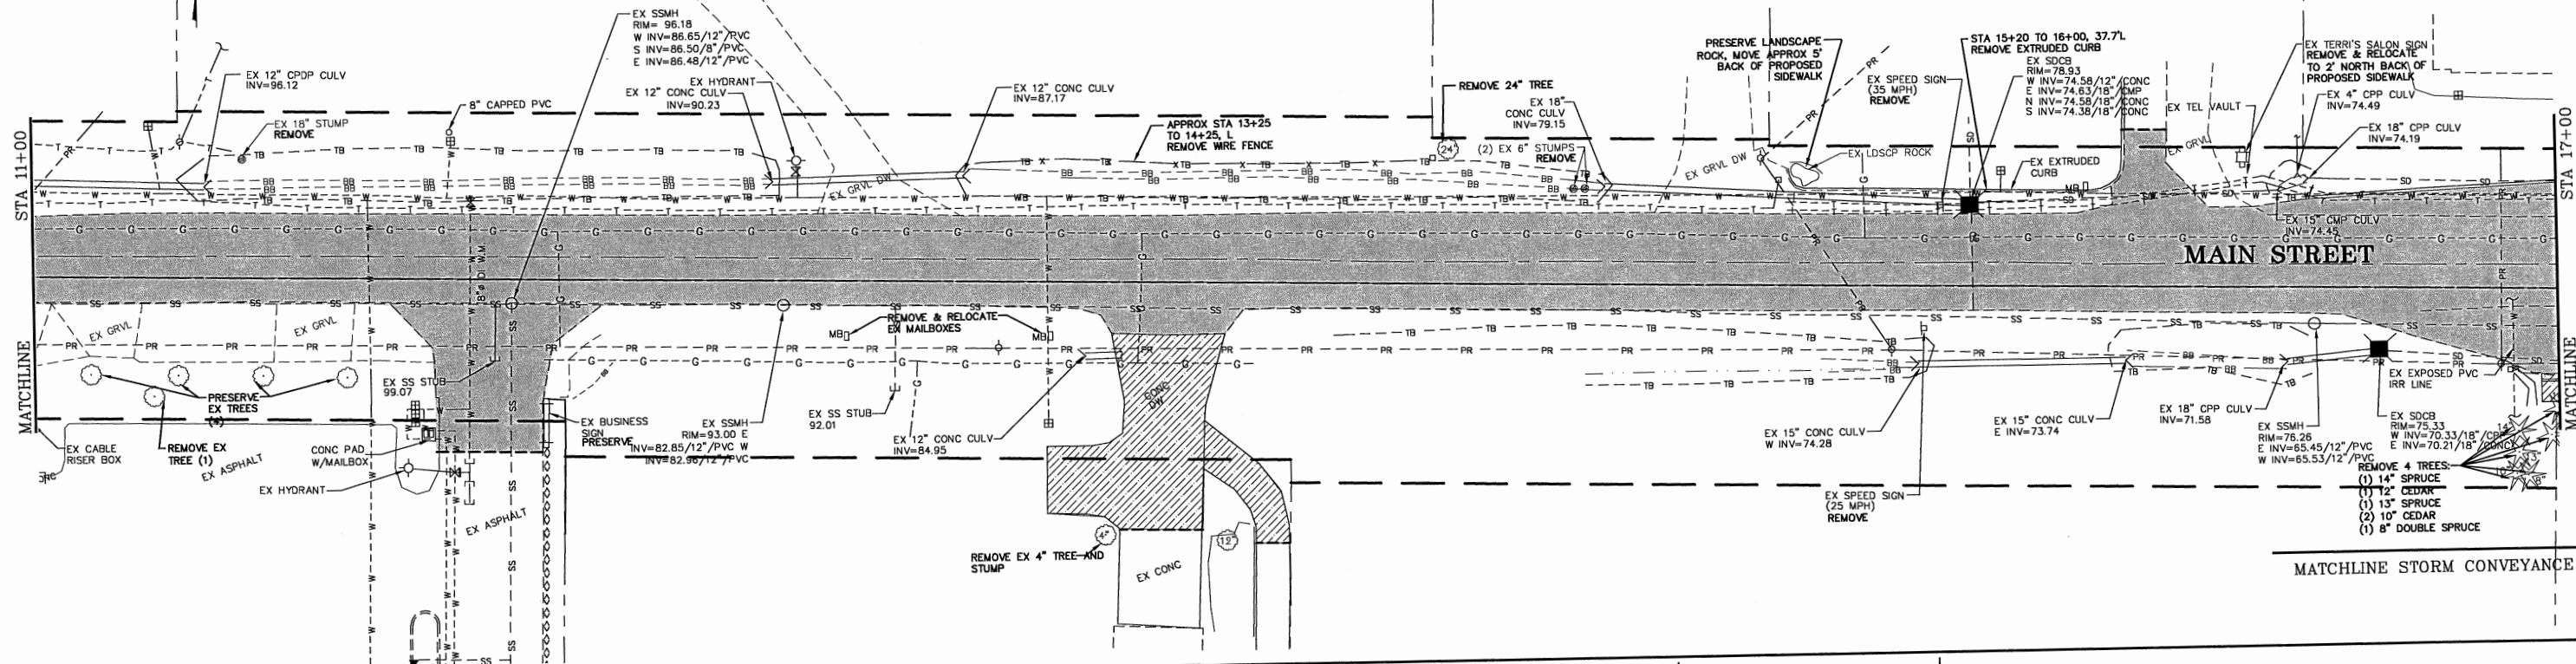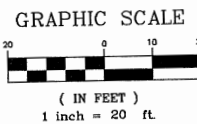

DESIGNED BY
MLK/LP
DRAWN BY
LMC
CHECKED BY
LP






REICHARDT & EBE
ENGINEERING, INC.
CONSULTING ENGINEERS
PO Box 978 423 Front St., Ste 201
Lynden, Washington 98264
Ph (360) 354-3687
Fax (360) 354-0407

NO.	DATE	REVISION	BY

CITY OF FERDALE
PO BOX 936
FERDALE, WA 98248

MAIN STREET IMPROVEMENTS
(DOUGLAS TO CHURCH)
STA 11+00 TO 23+00 DEMOLITION PLAN

JOB# / DWG 08018.P2b 08018_SP1	DATE 3-30-12
SCALE 1"=20' v.n/a	SHEET 18

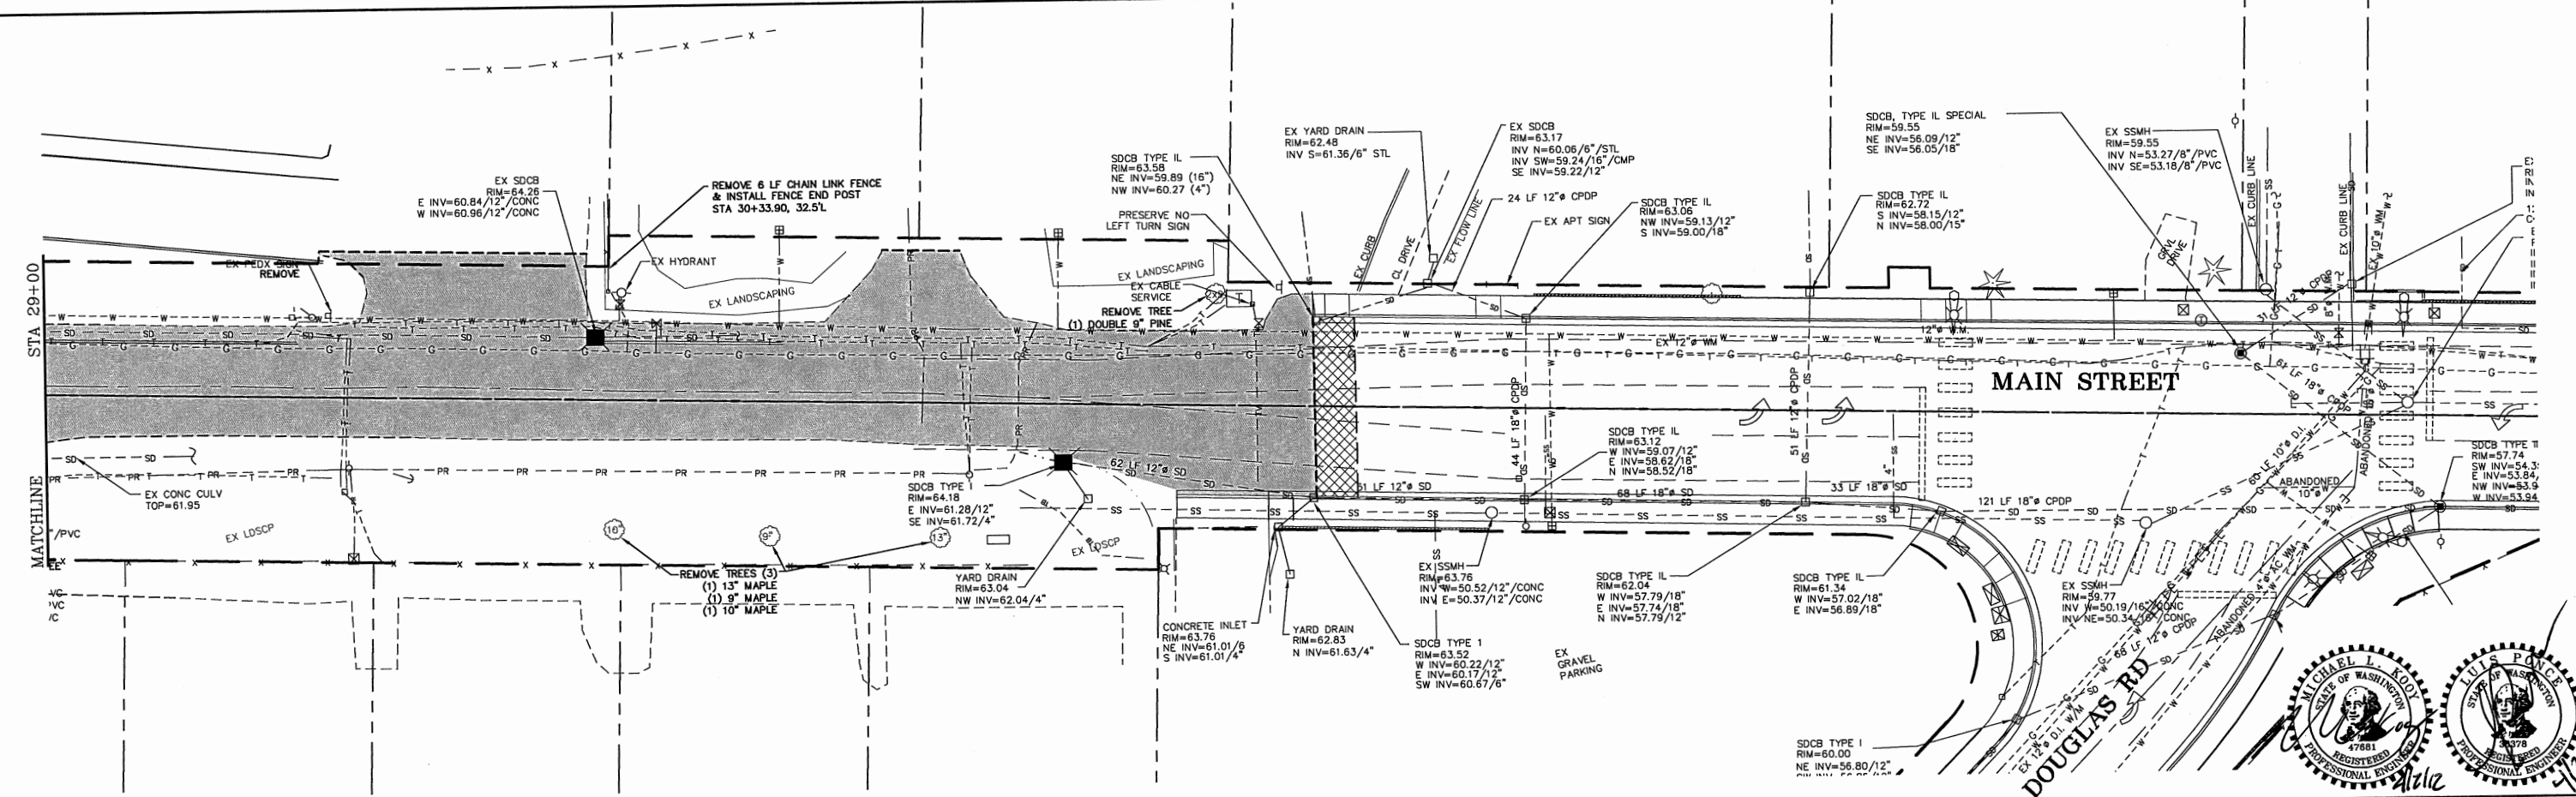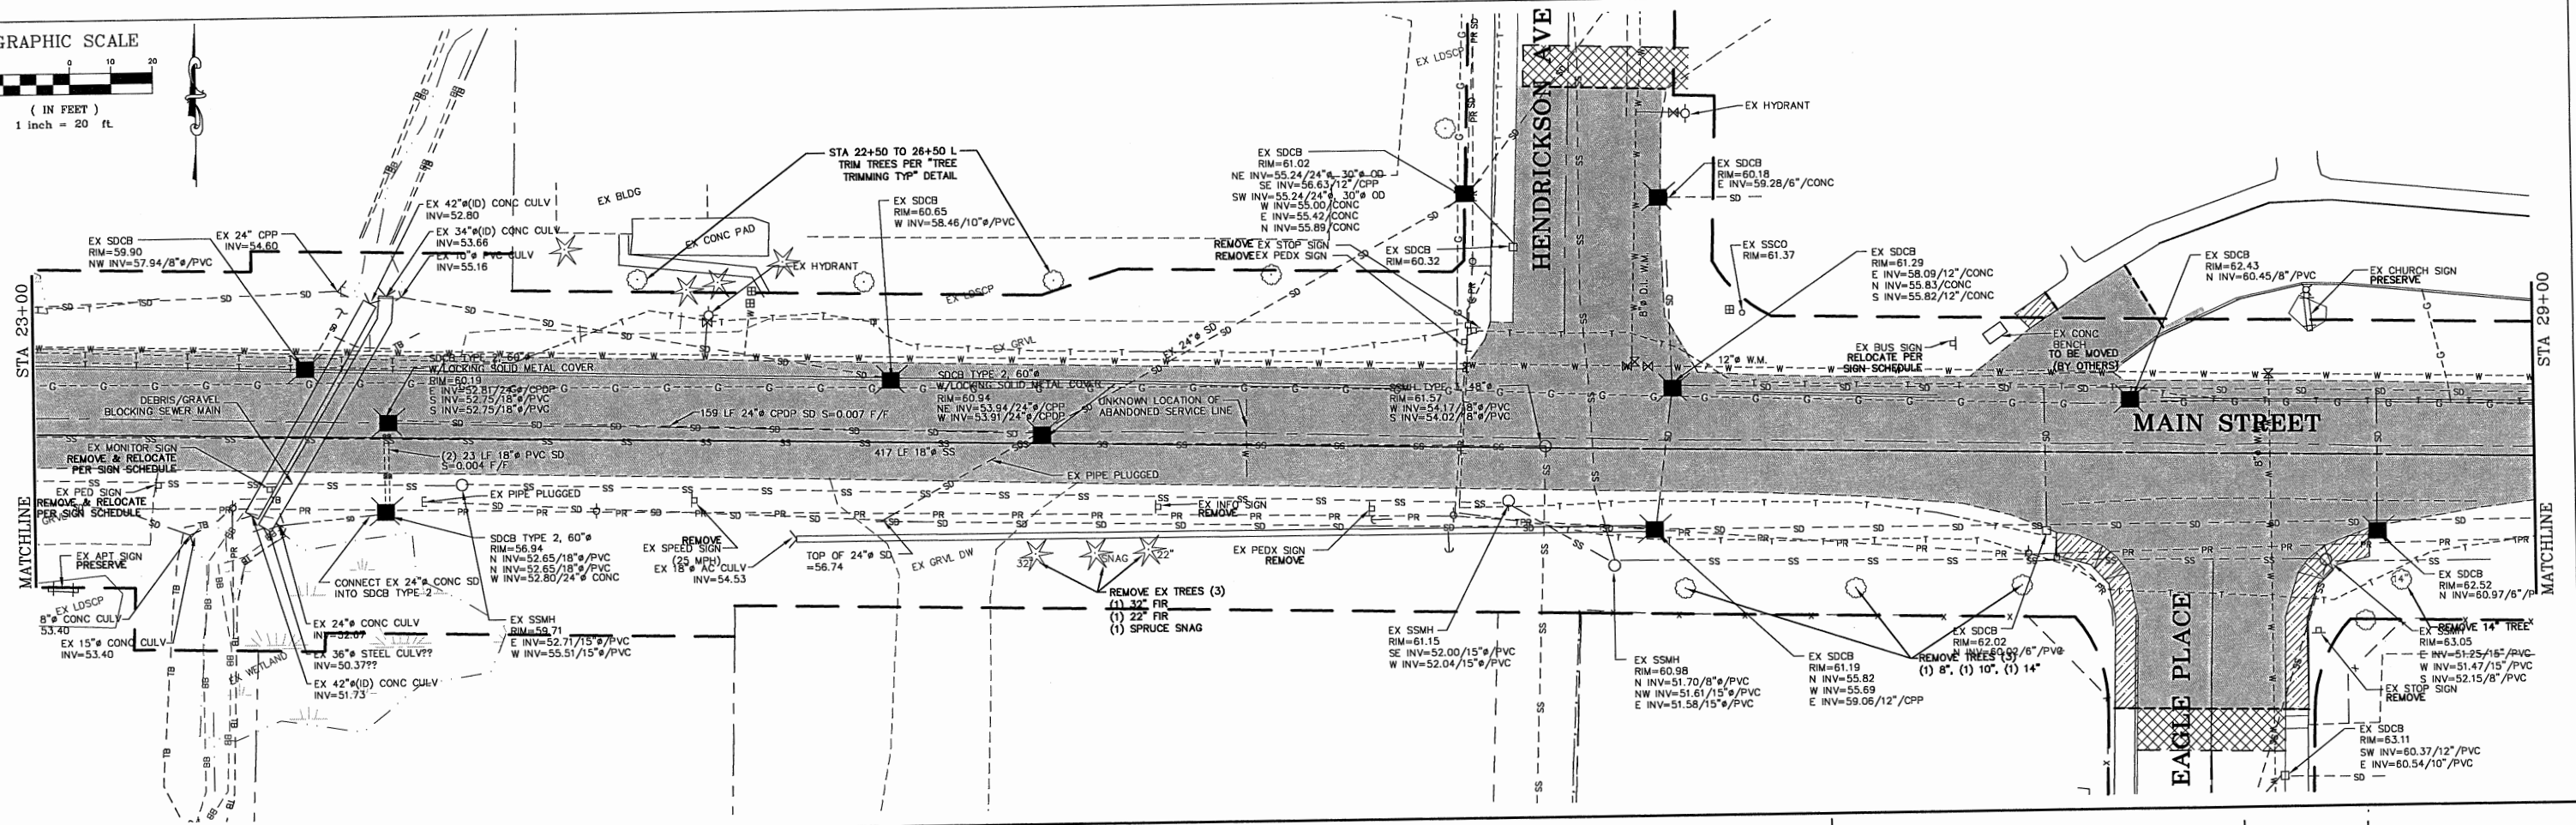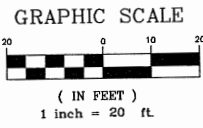

DESIGNED BY
MLK/LP
DRAWN BY
LMC
CHECKED BY
LP

REICHARDT & EBE
ENGINEERING, INC.
CONSULTING ENGINEERS
PO Box 978 423 Front St., Ste 201
Lynden, Washington 98264
Ph (360) 354-3687
Fax (360) 354-0407


CITY OF FERDALE
PO BOX 936
FERDALE, WA 98248

MAIN STREET IMPROVEMENTS
(DOUGLAS TO CHURCH)
STA 23+00 TO 32+00 DEMOLITION PLAN

JOB# / DWG
08018.P2b 08018_SP1
SCALE
H:1"=20' v:n/a

DATE
3-30-12
SHEET
19

P:\Projects\08018\dwg\Phase 2\B08018_SP1.dwg, P&P, 4/1/2012 5:54:31 PM

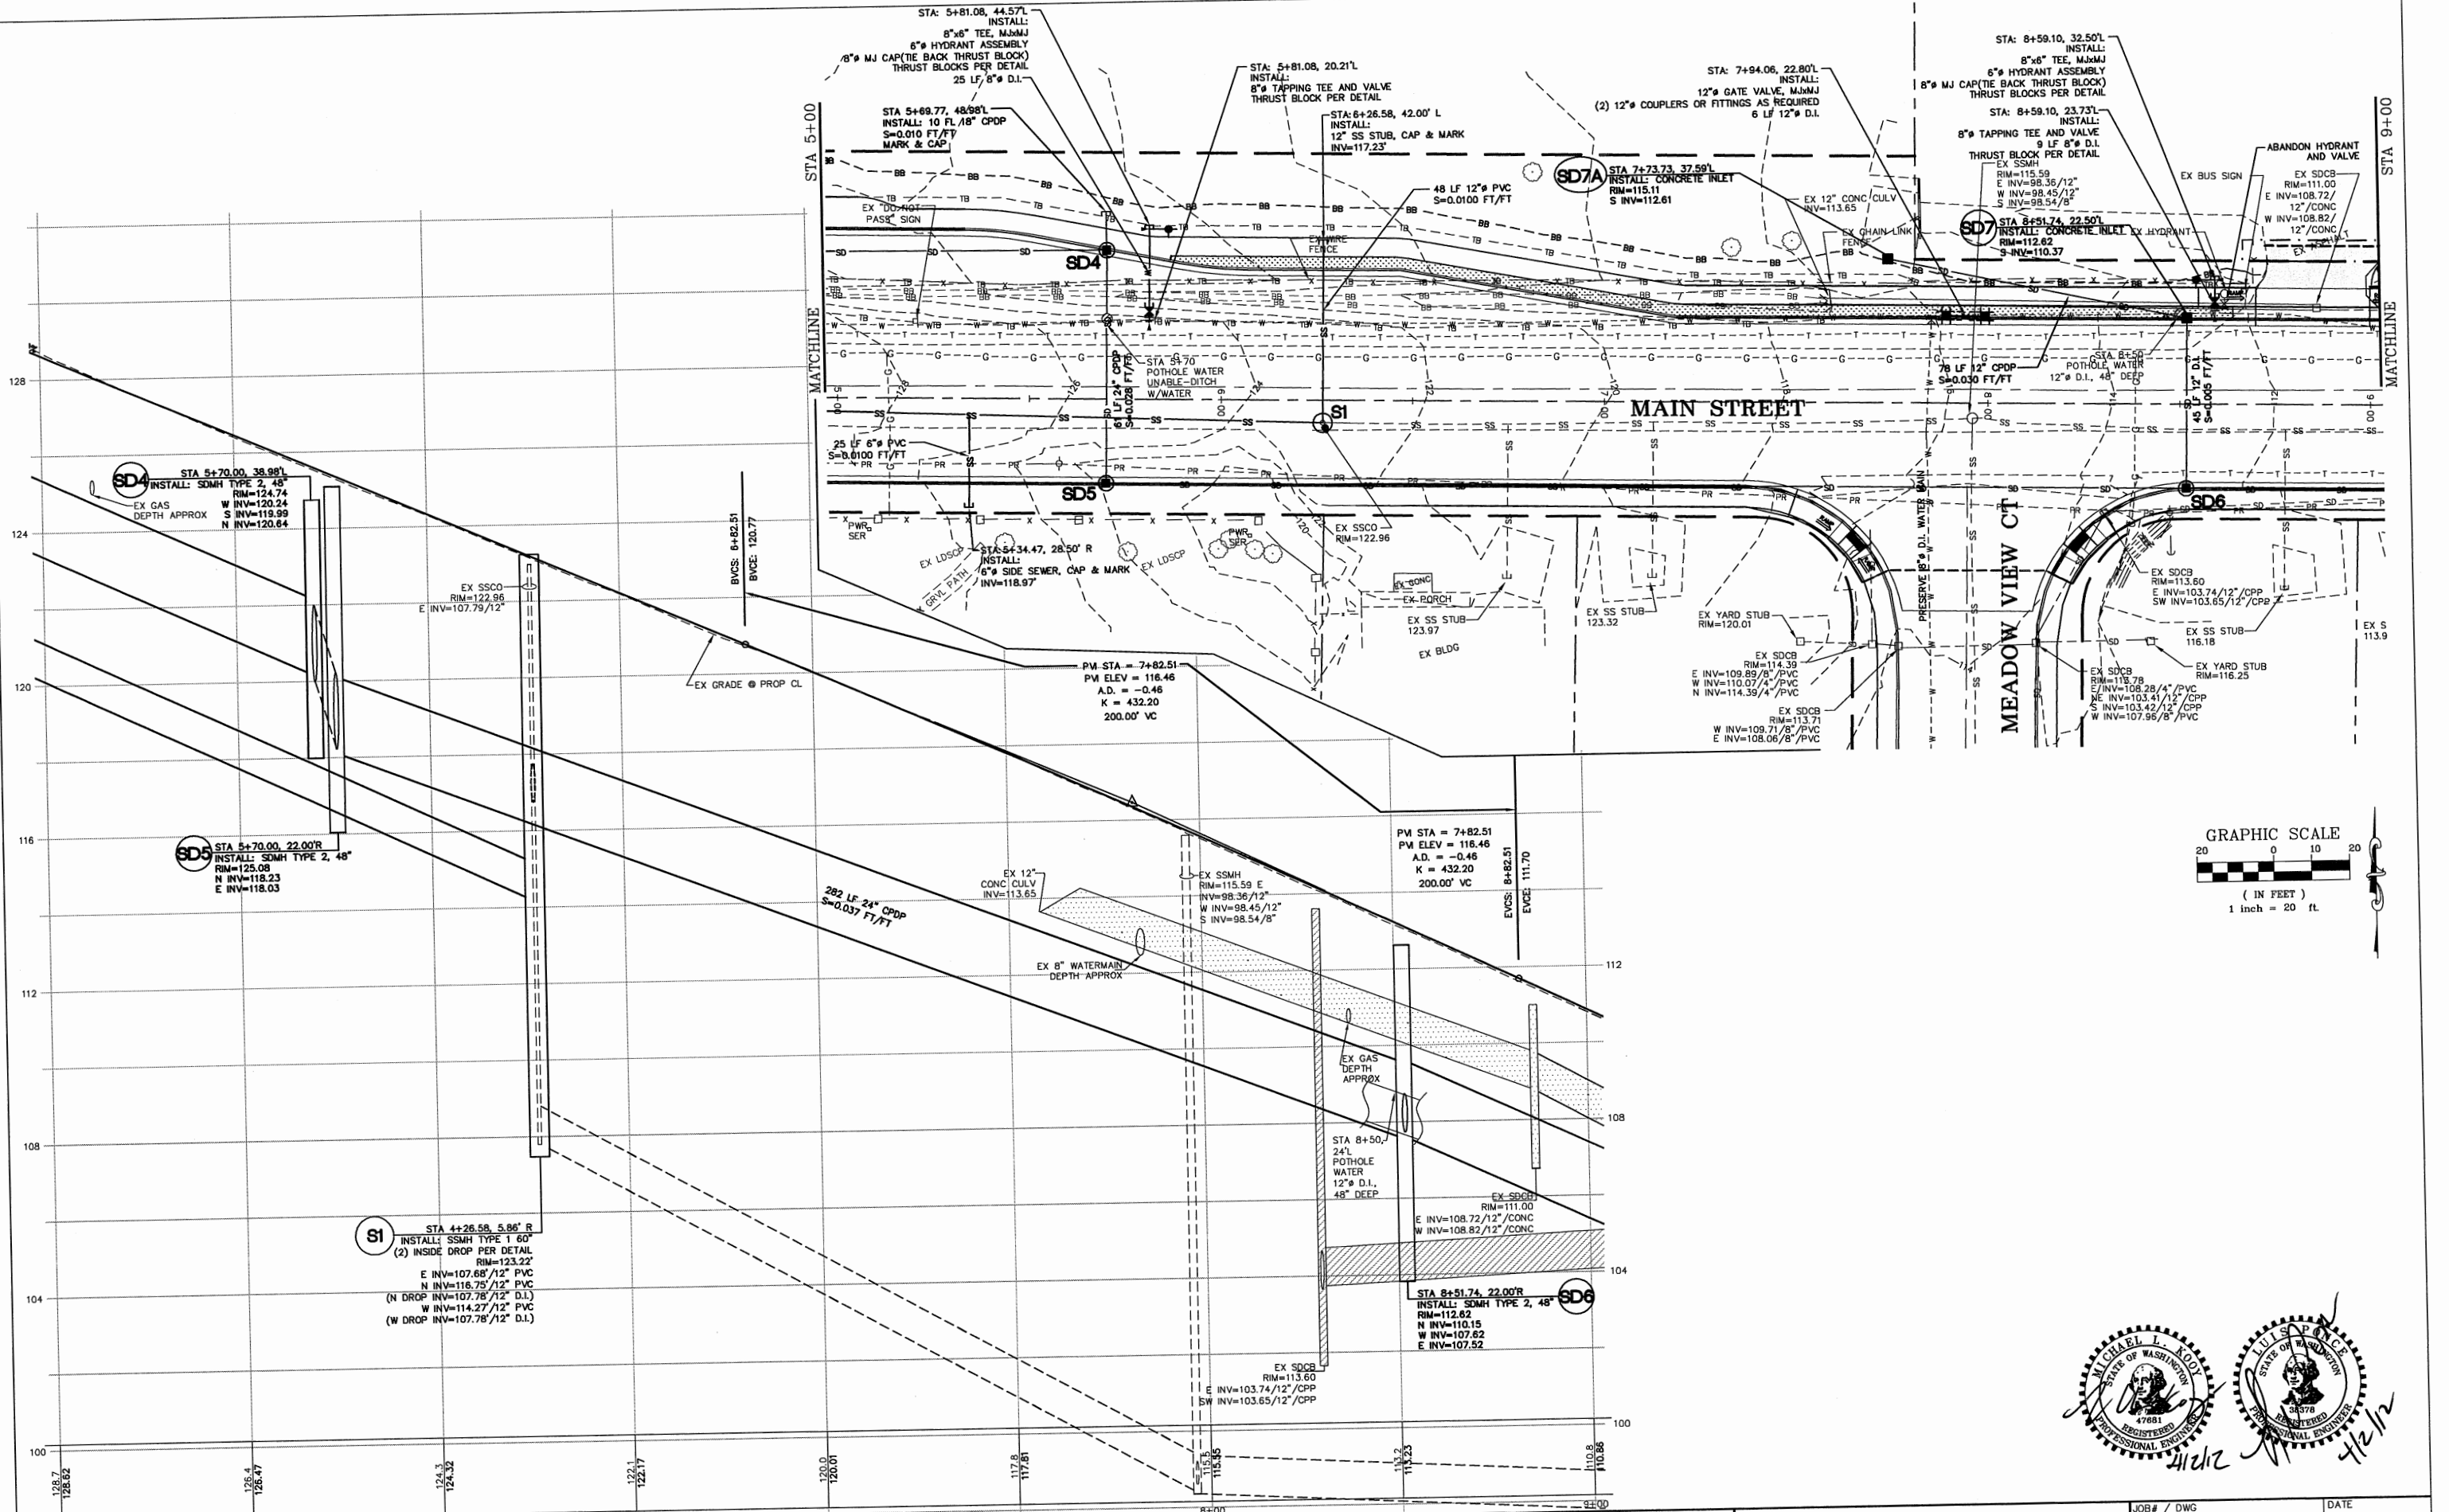

DESIGNED BY
MLK/LP
DRAWN BY
LMC
CHECKED BY
LP



REICHHARDT & EBE
ENGINEERING, INC.
CONSULTING ENGINEERS
PO Box 978 423 Front St., Ste 201
Lynden, Washington 98264
Ph (360) 354-3687
Fax (360) 354-0407

NO. DATE

REVISION

BY


CITY OF FERDALE
PO BOX 936
FERDALE, WA 98248

MAIN STREET IMPROVEMENTS
(DOUGLAS TO CHURCH)
STA 5+00 TO 9+00 PLAN AND PROFILE

JOB# / DWG
08018.P2b 08018_SP1
SCALE
H: 1" = 20' V: 1" = 2'
DATE
3-30-12
SHEET
21



P:\Projects\08018\dwg\Phase 2\B08018_SP1.dwg, P&P, 4/1/2012 5:55:36 PM

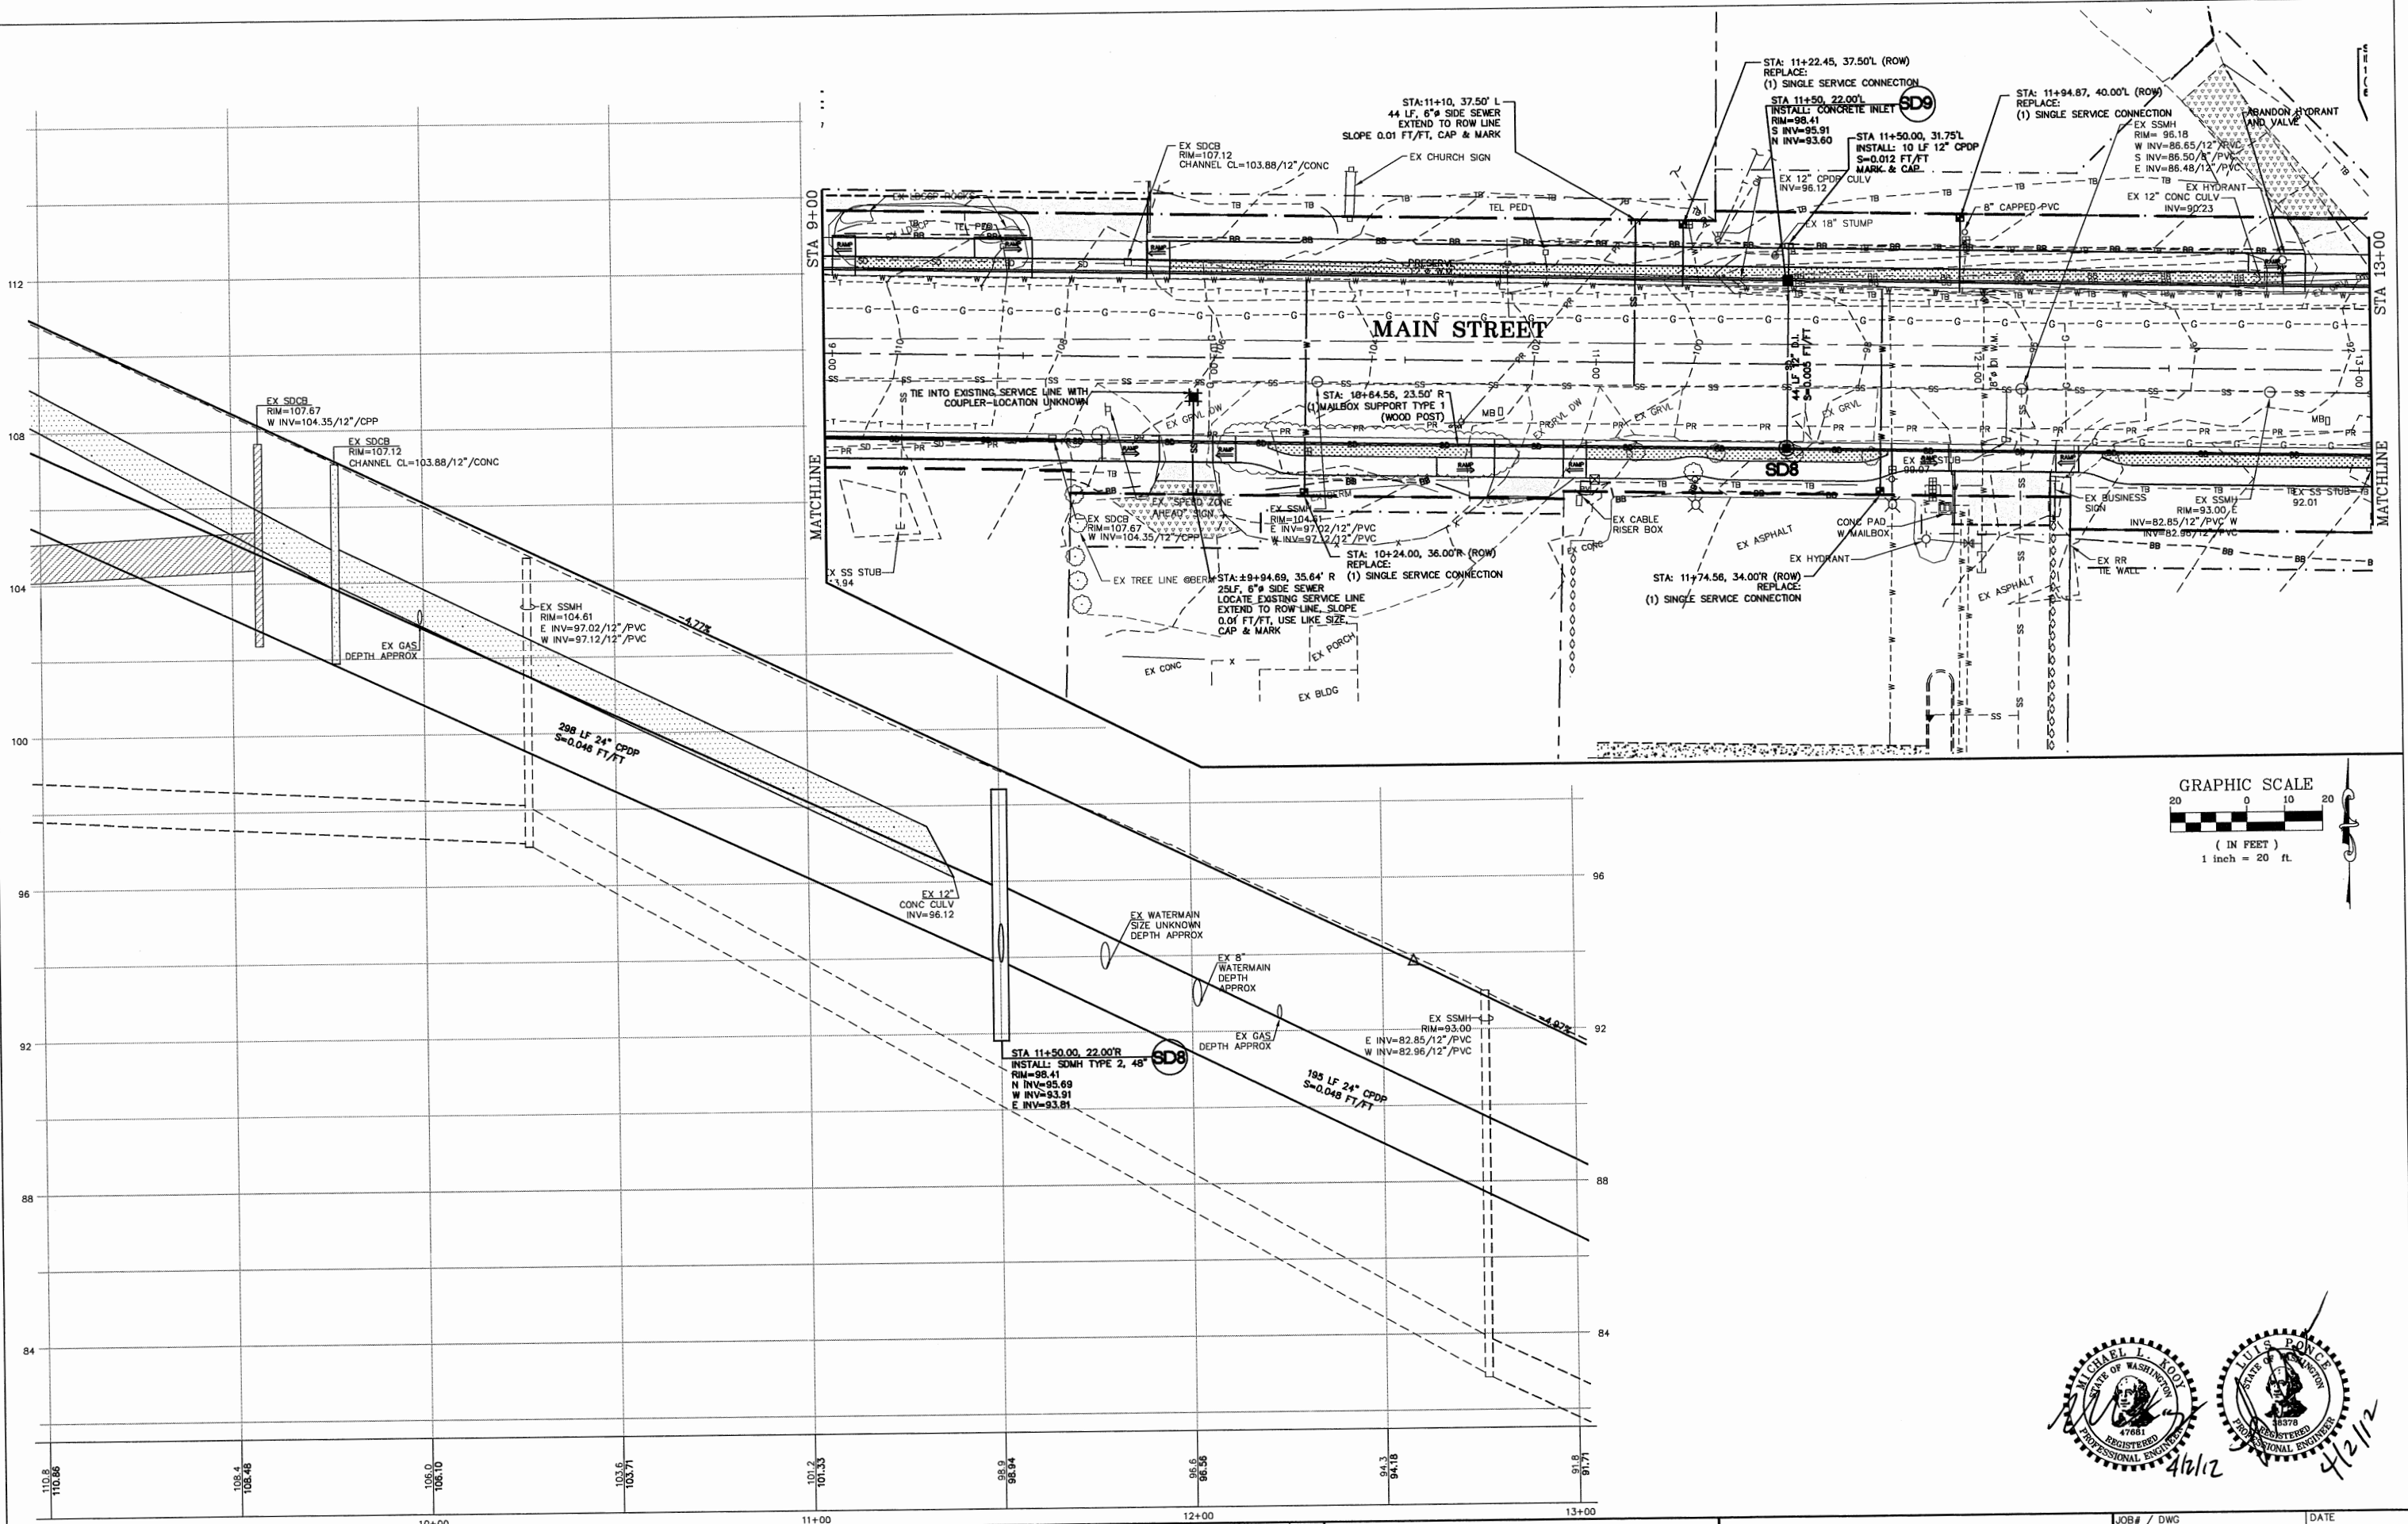

DESIGNED BY
MLK/LP
DRAWN BY
LMC
CHECKED BY
LP


REICHARDT & EBE
ENGINEERING, INC.
CONSULTING ENGINEERS
PO Box 978 423 Front St., Ste 201
Lynden, Washington 98264
Ph (360) 354-3687
Fax (360) 354-0407

CITY OF FERDALE
PO BOX 936
FERDALE, WA 98248



MAIN STREET IMPROVEMENTS
(DOUGLAS TO CHURCH)
STA 9+00 TO 13+00 PLAN AND PROFILE

JOB# / DWG 08018.P2b 08018_SP1	DATE 3-30-12
SCALE H: 1"=20' V: 1"=2'	SHEET 22




P:\Projects\08018\dwg\Phase 2\08018_SP1.dwg, P&P, 4/1/2012 5:56:35 PM

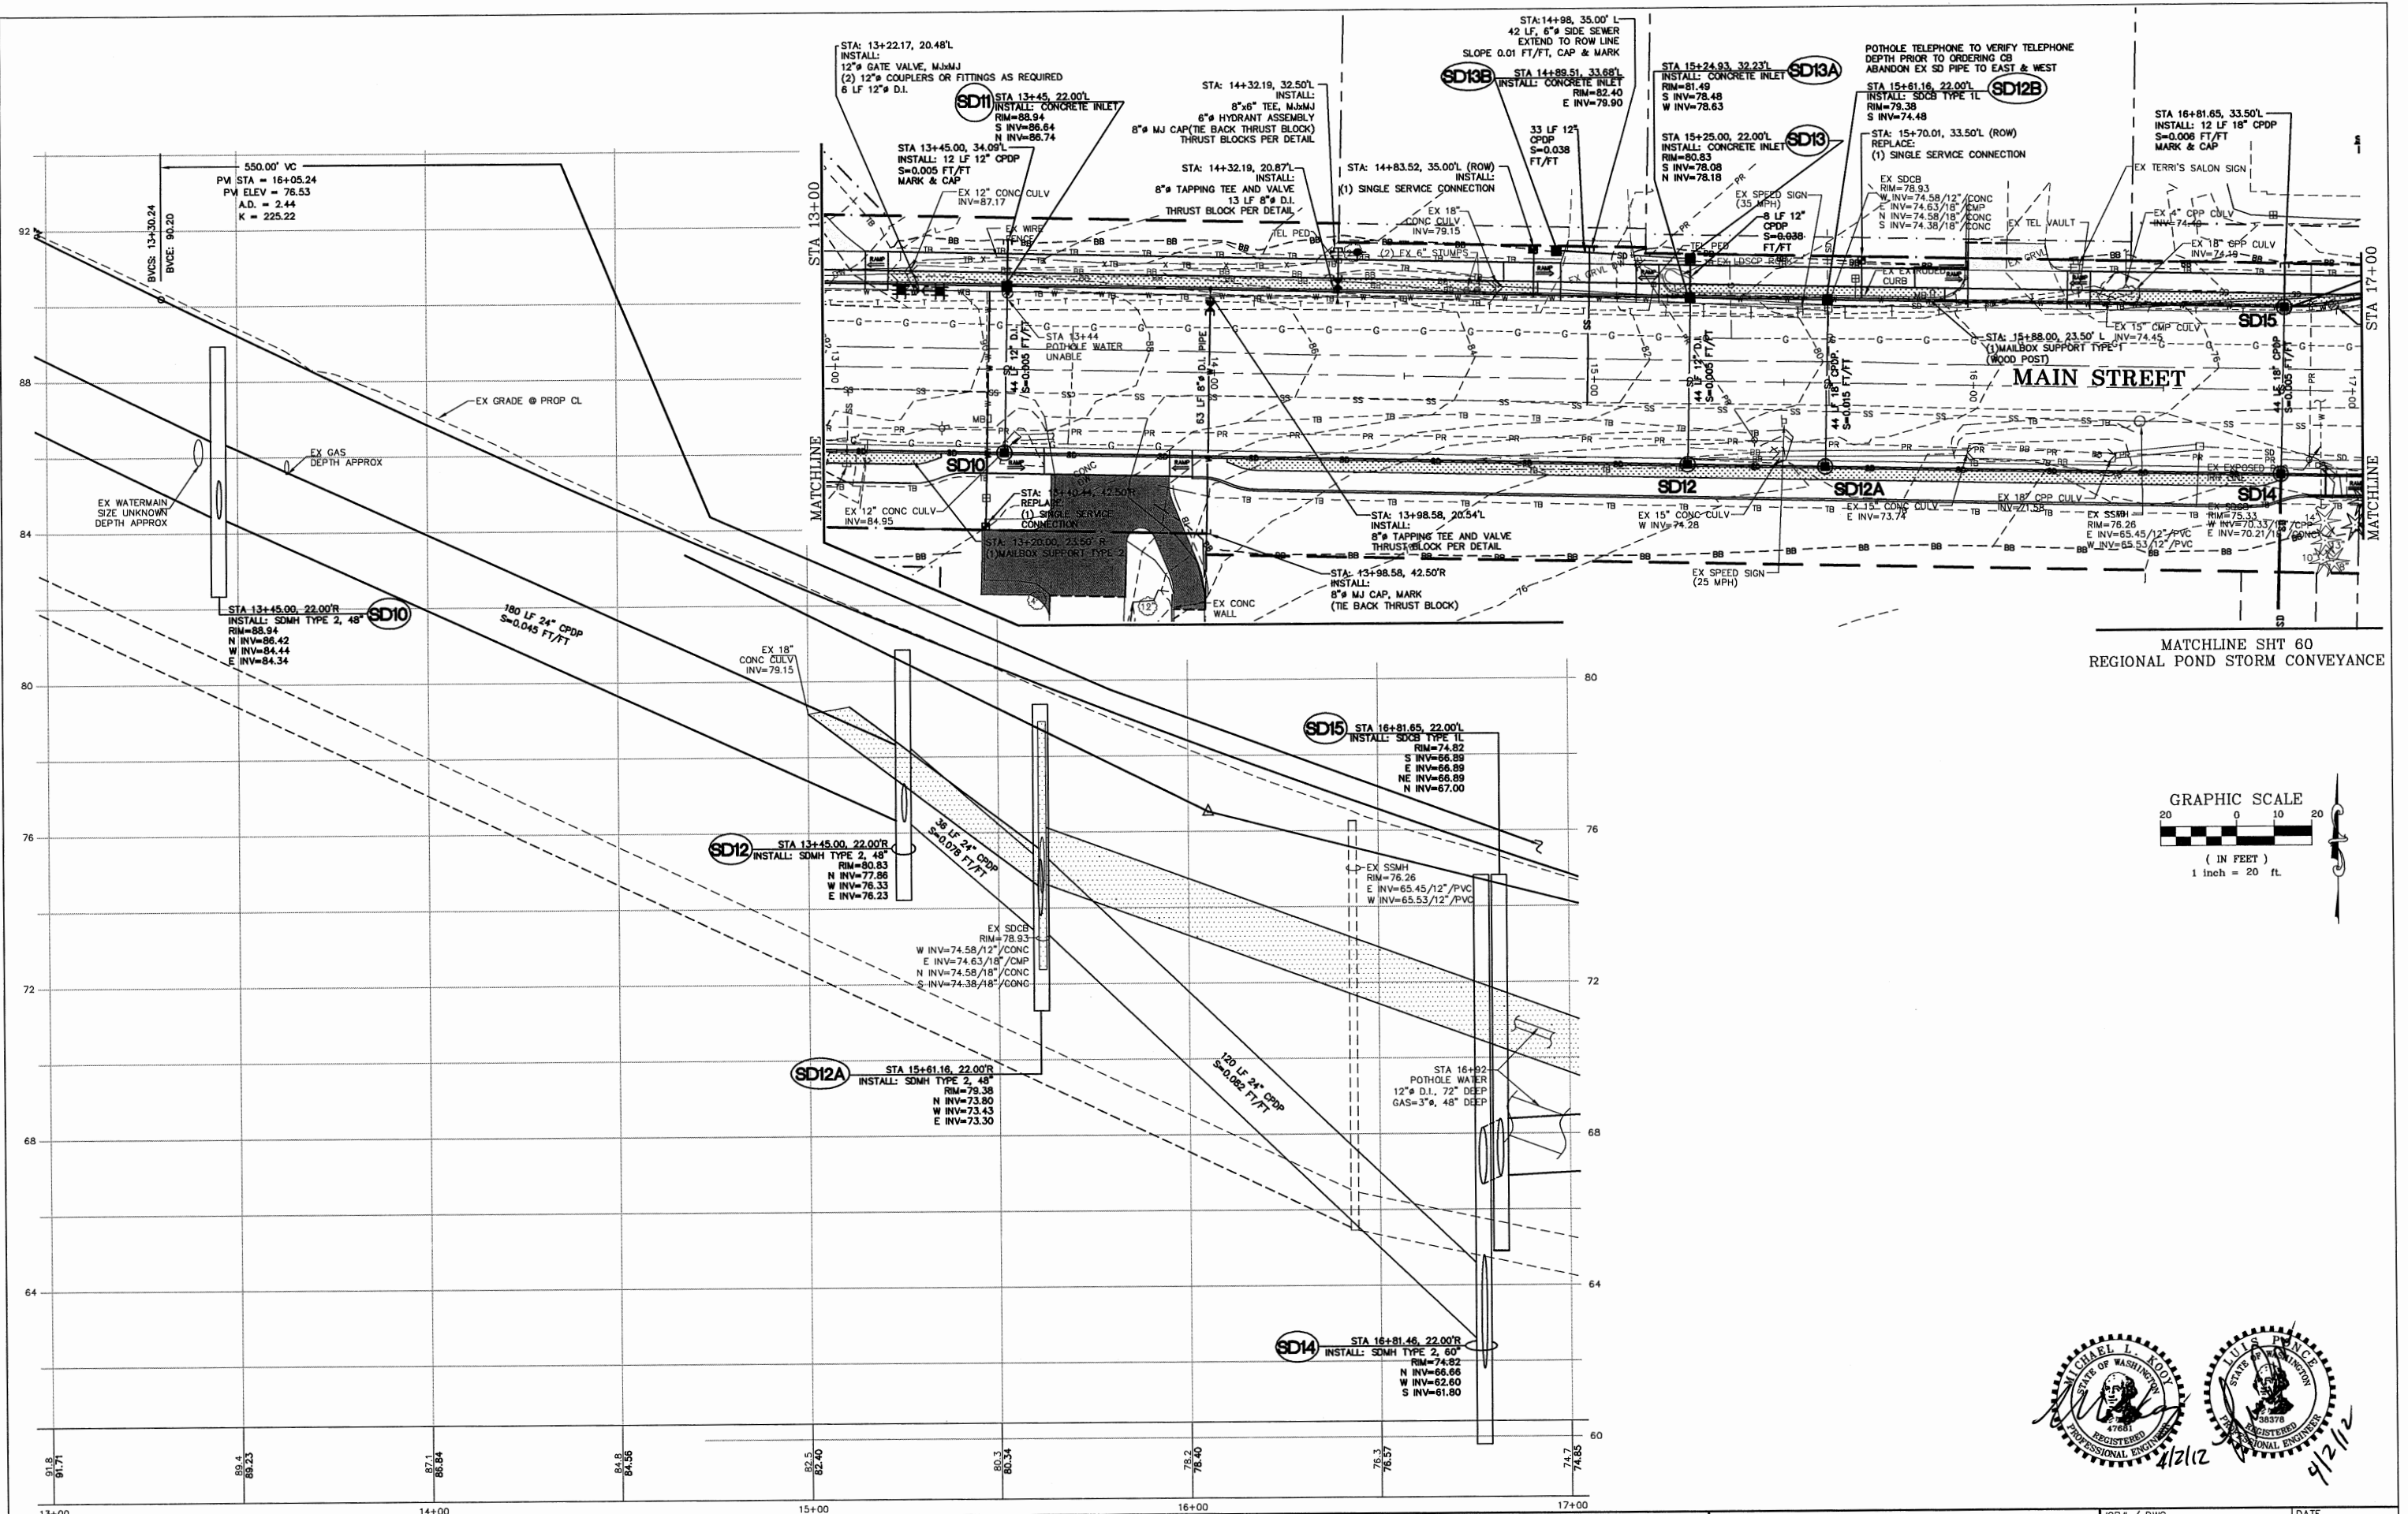



DESIGNED BY MLK/LP		 REICHHARDT & EBE ENGINEERING, INC. CONSULTING ENGINEERS PO Box 978 423 Front St., Ste 201 Lynden, Washington 98264 Ph (360) 354-3687 Fax (360) 354-0407			CITY OF FERDALE PO BOX 936 FERDALE, WA 98248		MAIN STREET IMPROVEMENTS (DOUGLAS TO CHURCH) STA 13+00 TO 17+00 PLAN AND PROFILE		JOB# / DWG 08018.P2b 08018_SP1	DATE 3-30-12
DRAWN BY LMC							SCALE H:1"=20' V:1"=2'		SHEET 23	
CHECKED BY LP										
NO.	DATE	REVISION		BY						

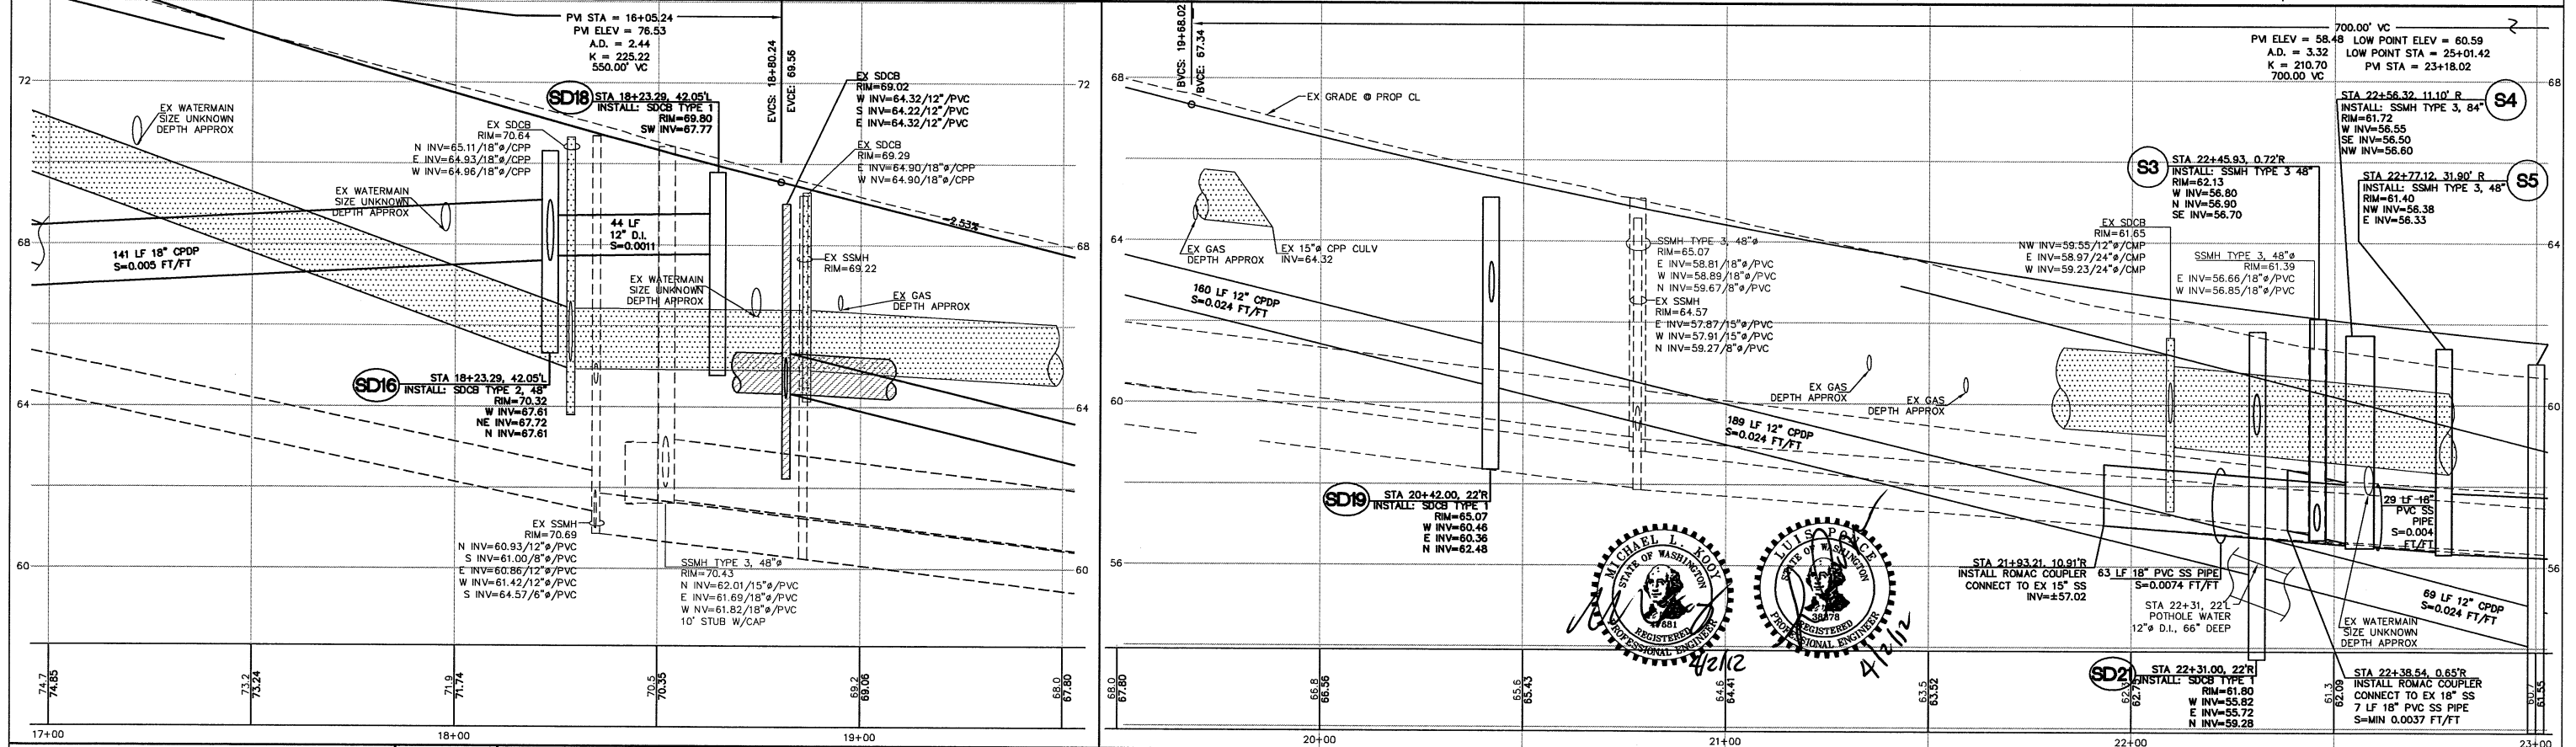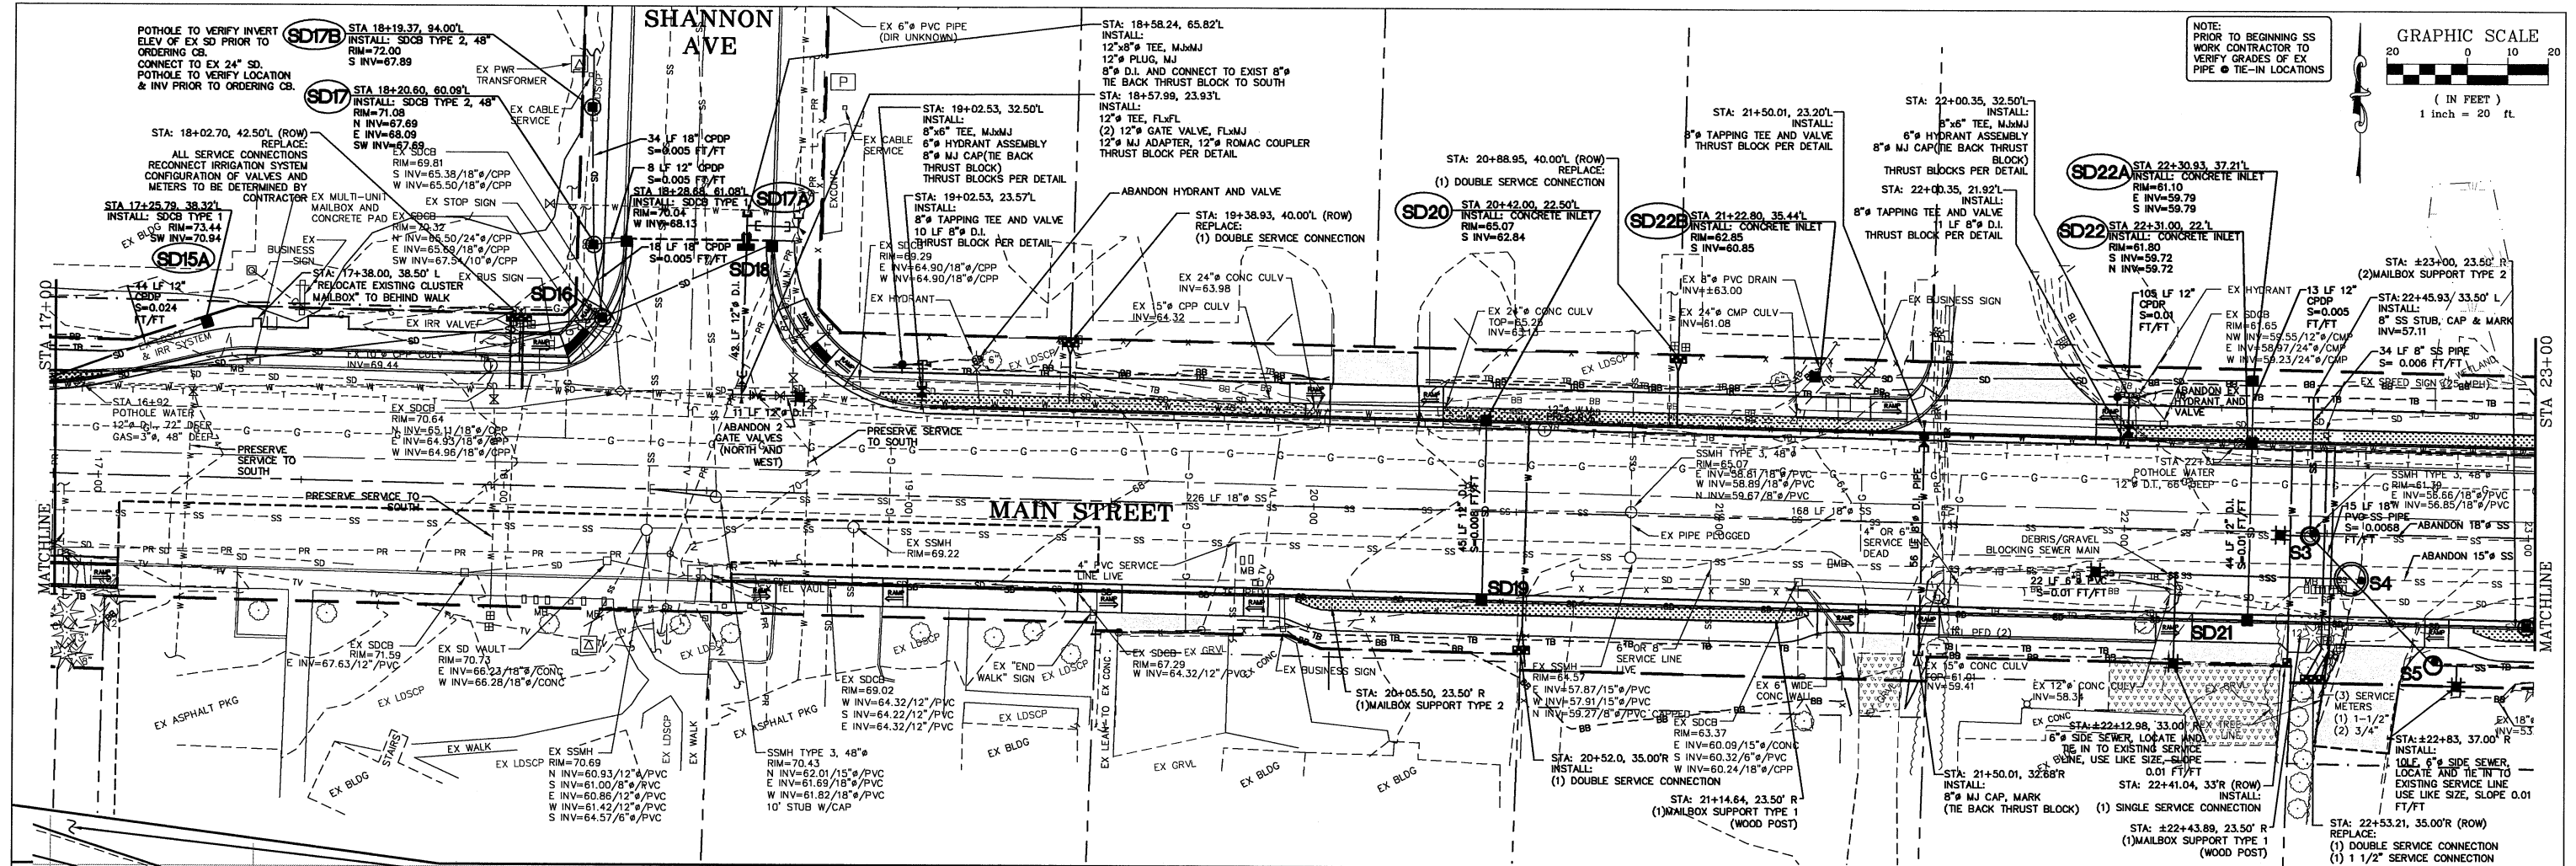

\\Projects\08018\dwg\Phase 2\08018_WALLS.dwg, PROP 30 WALL, 4/1/2012 5:03:39 PM

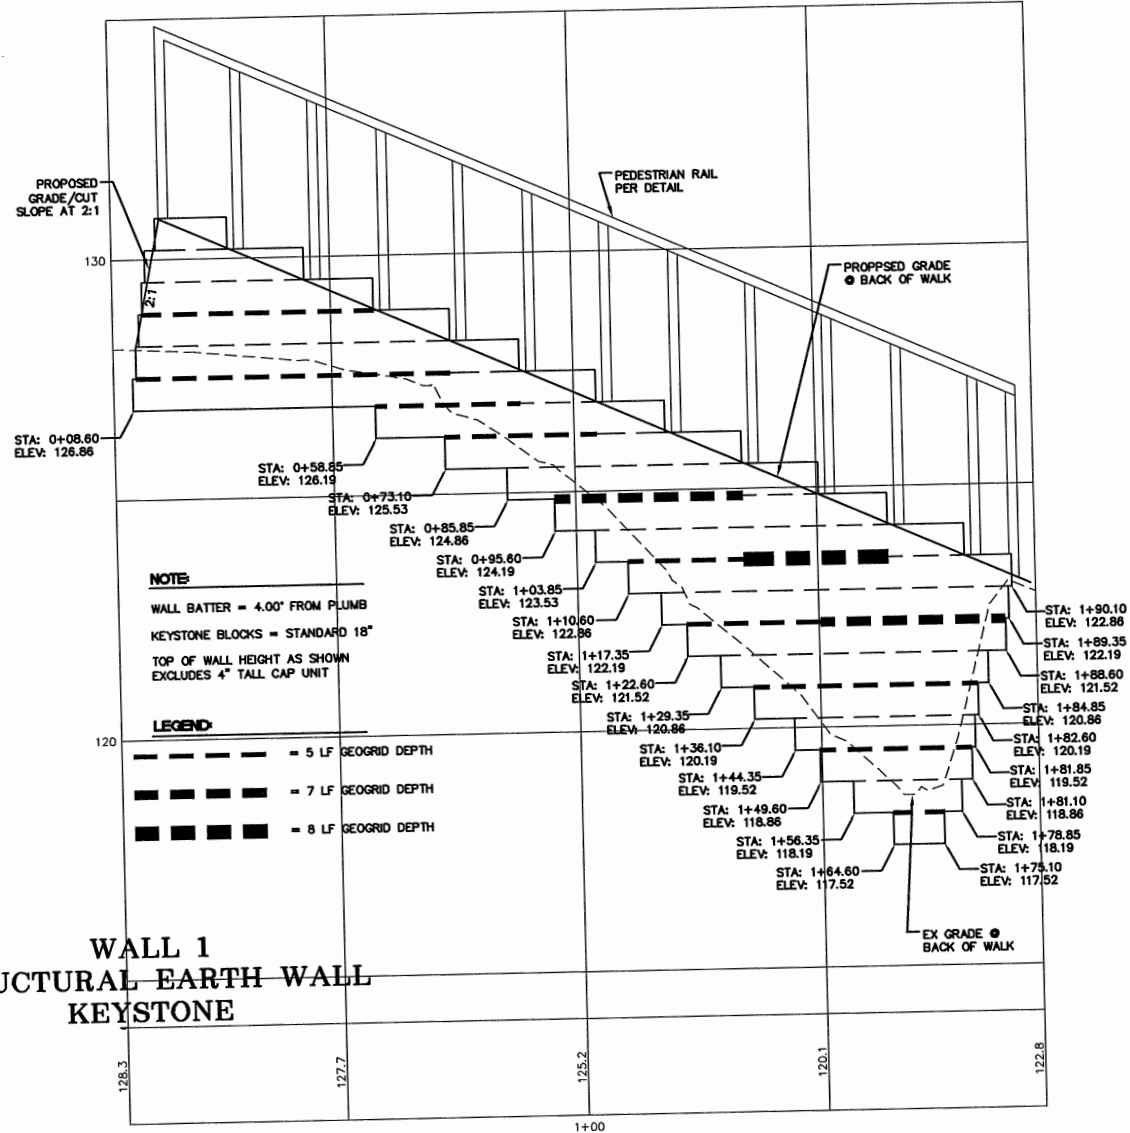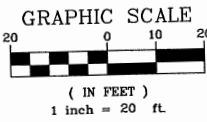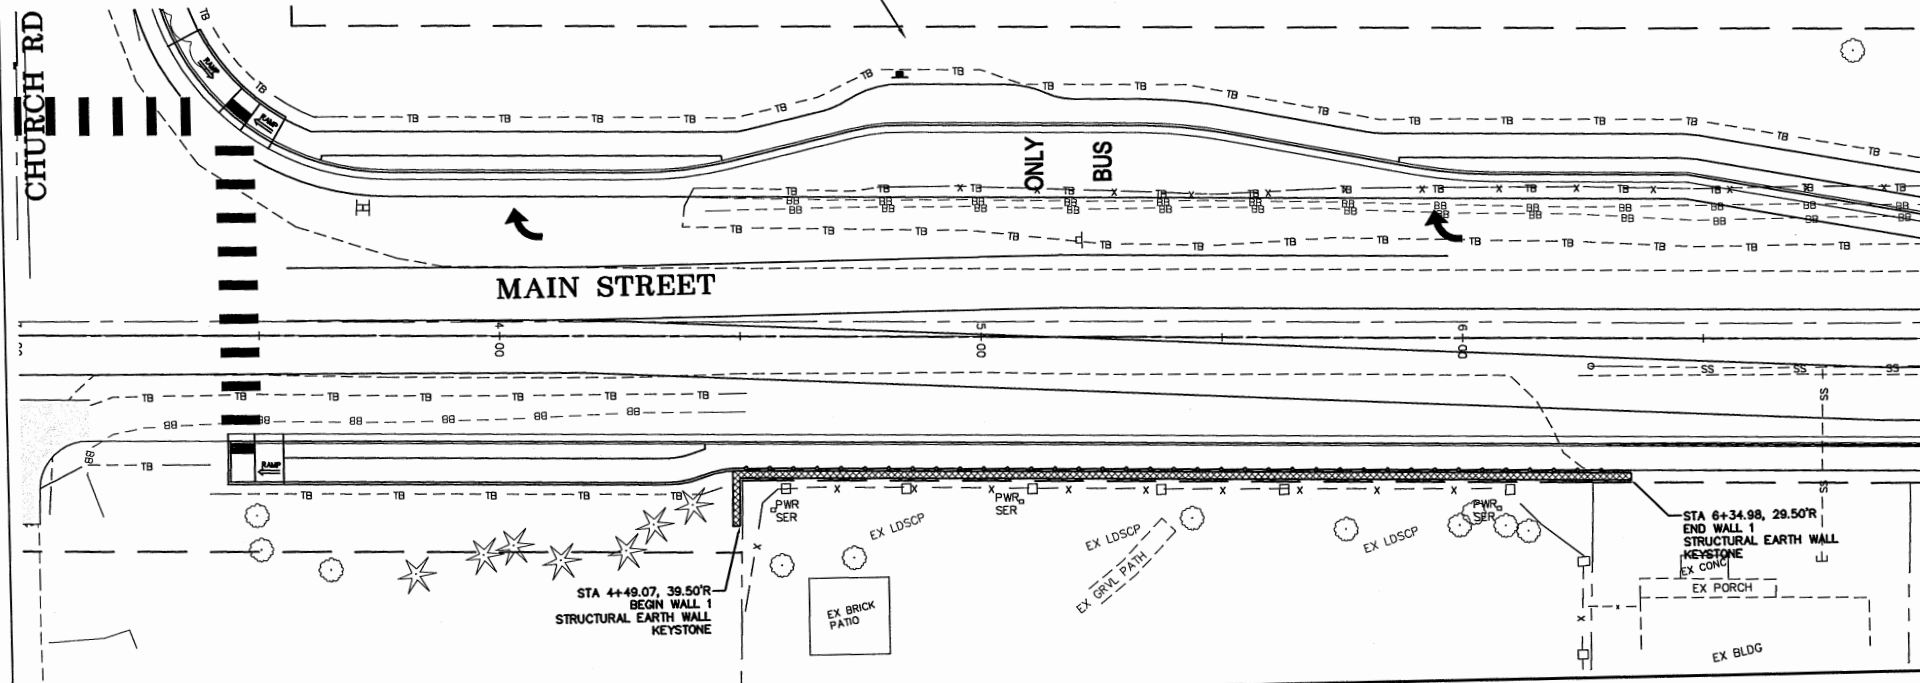

WALL 1
STRUCTURAL EARTH WALL
KEYSTONE

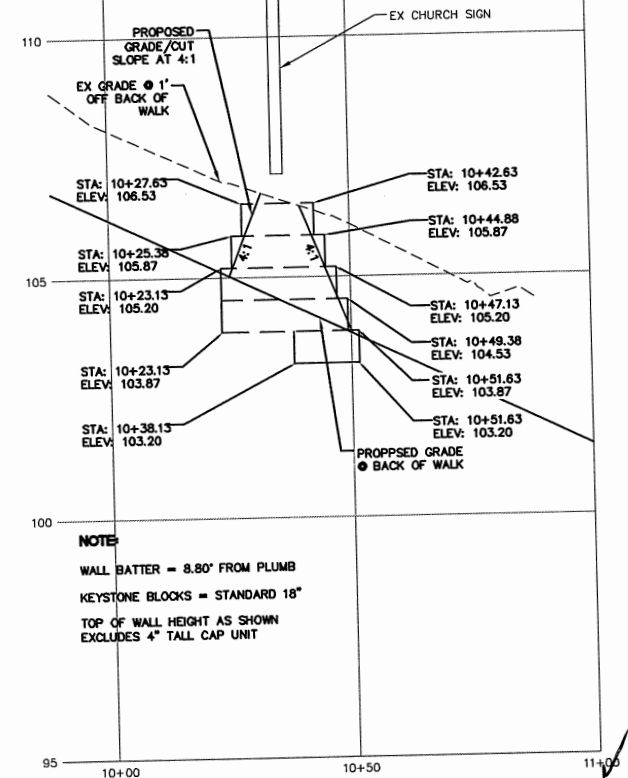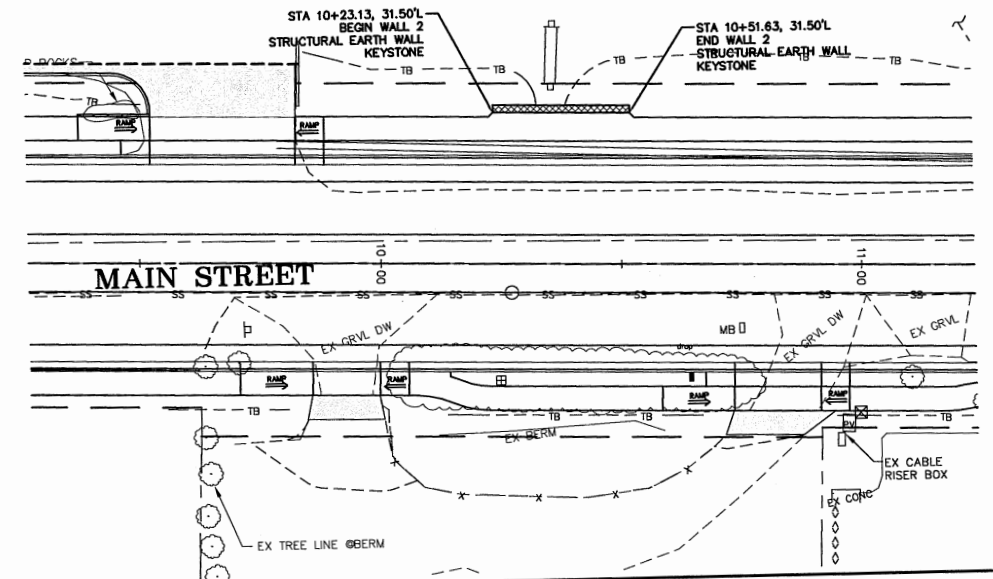

WALL 2
STRUCTURAL EARTH WALL
KEYSTONE



DESIGNED BY
MLK/LP
DRAWN BY
LMC
CHECKED BY
LP



REICHHARDT & EBE
ENGINEERING, INC.
CONSULTING ENGINEERS

PO Box 978 423 Front St., Ste 201 Ph (360) 354-3687
Lynden, Washington 98264 Fax (360) 354-0407



NO. DATE REVISION BY

CITY OF FERDALE
PO BOX 936
FERDALE, WA 98248


3-31-12
(DOUGLAS TO CHURCH)
STRUCTURAL EARTH WALL PLAN AND PROFILE

JOB# / DWG
08018.P2b08018_WALLS
SCALE
H: 1" = 20' V: 1" = 2'


DATE
3-28-12
SHEET
27

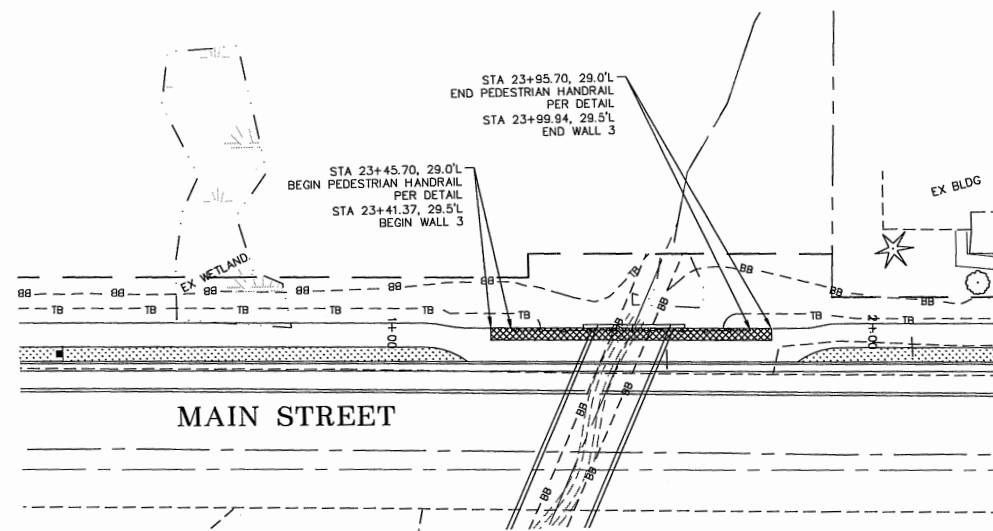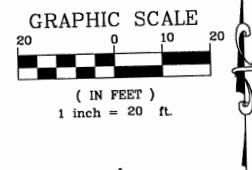


WALL #3
STRUCTURAL EARTH
WALL ULTRABLOCK
PLAN

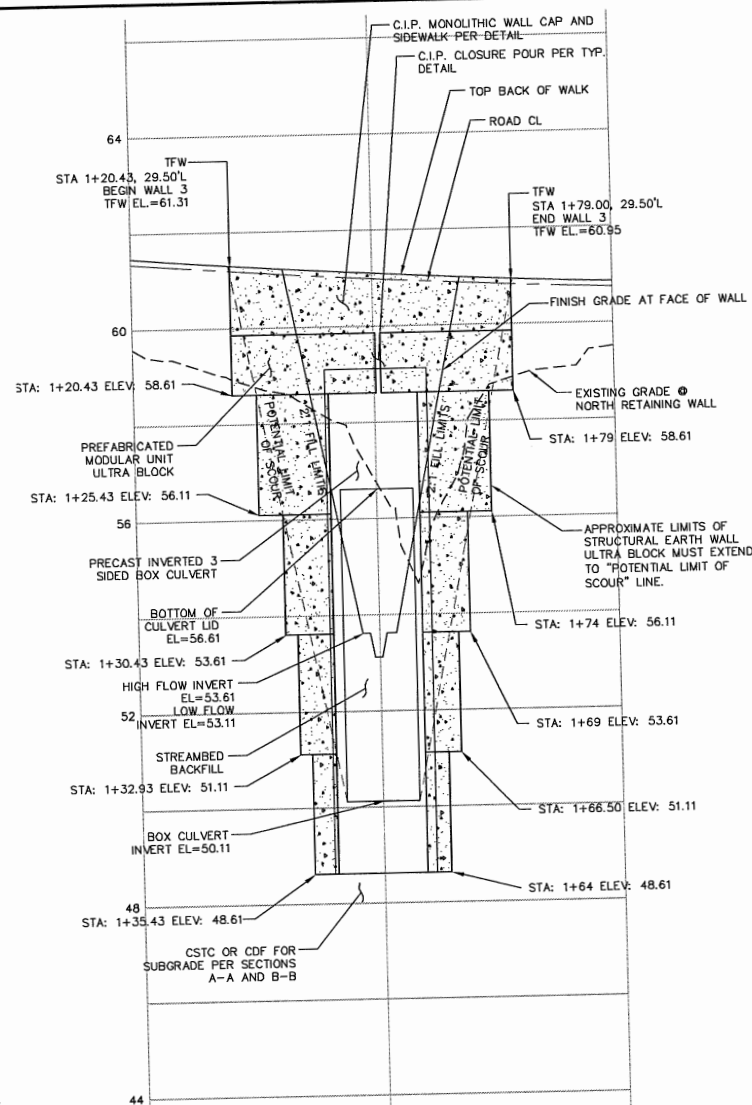

WALL #3
STRUCTURAL EARTH
WALL ULTRABLOCK
PROFILE

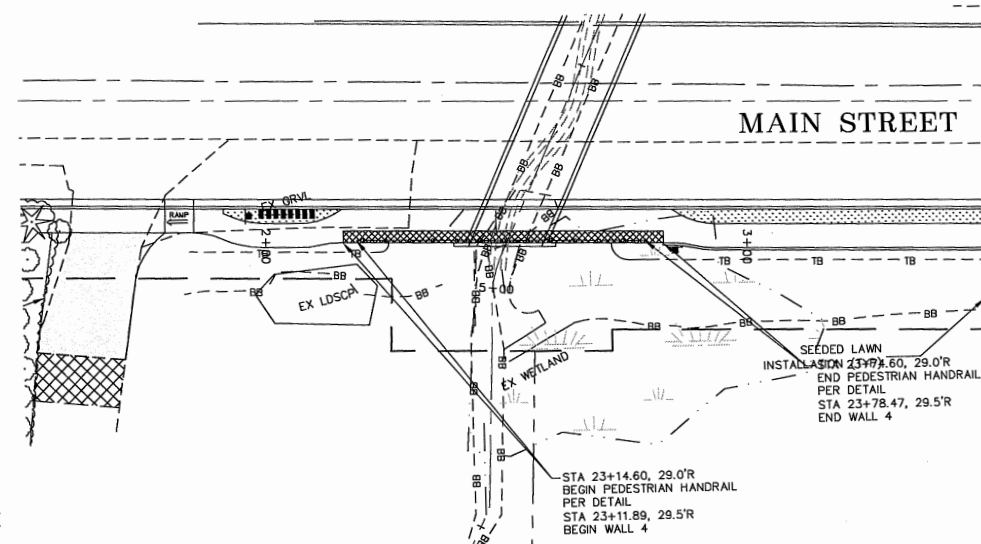

WALL #4
STRUCTURAL EARTH
WALL ULTRABLOCK
PLAN

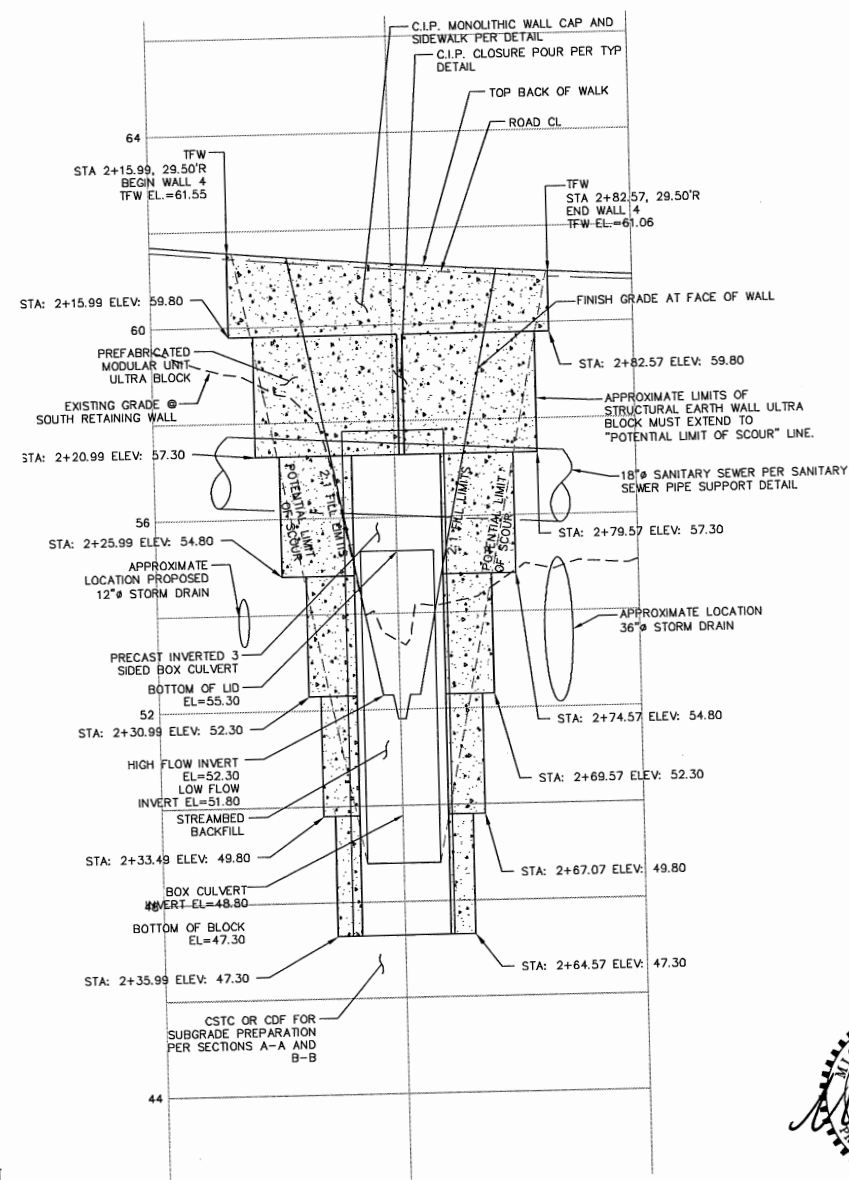

WALL #4
STRUCTURAL EARTH
WALL ULTRABLOCK
PROFILE



DESIGNED BY
MLK/LP
DRAWN BY
LMC
CHECKED BY
LP



REICHHARDT & EBE
ENGINEERING, INC.
CONSULTING ENGINEERS

PO Box 978 423 Front St., Ste 201
Lynden, Washington 98264
Ph (360) 354-3687
Fax (360) 354-0407

NO. DATE REVISION BY




CITY OF FERDALE
PO BOX 936
FERDALE, WA 98248

MAIN STREET IMPROVEMENTS
(DOUGLAS TO CHURCH)
NORTH AND SOUTH WALLS PLANS AND PROFILES

JOB# / DWG
08018.P2b 08018_SP1
SCALE
H: 1"=20' V: 1"=2'

DATE
3-30-12
SHEET
28

P:\Projects\08018\dwg\Phase 2\B08018_SP1.dwg, CULVERT, 4/1/2012 8:20:51 PM

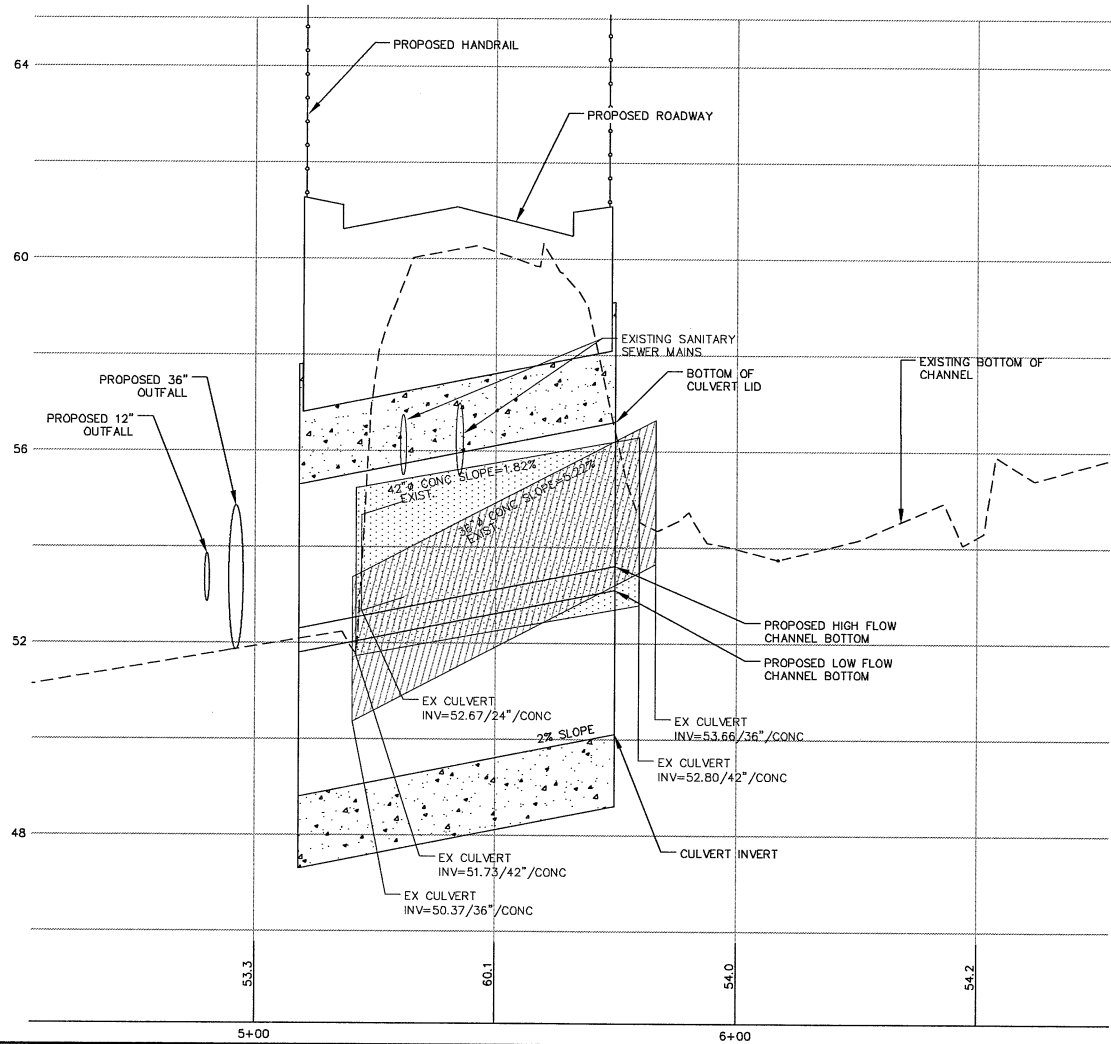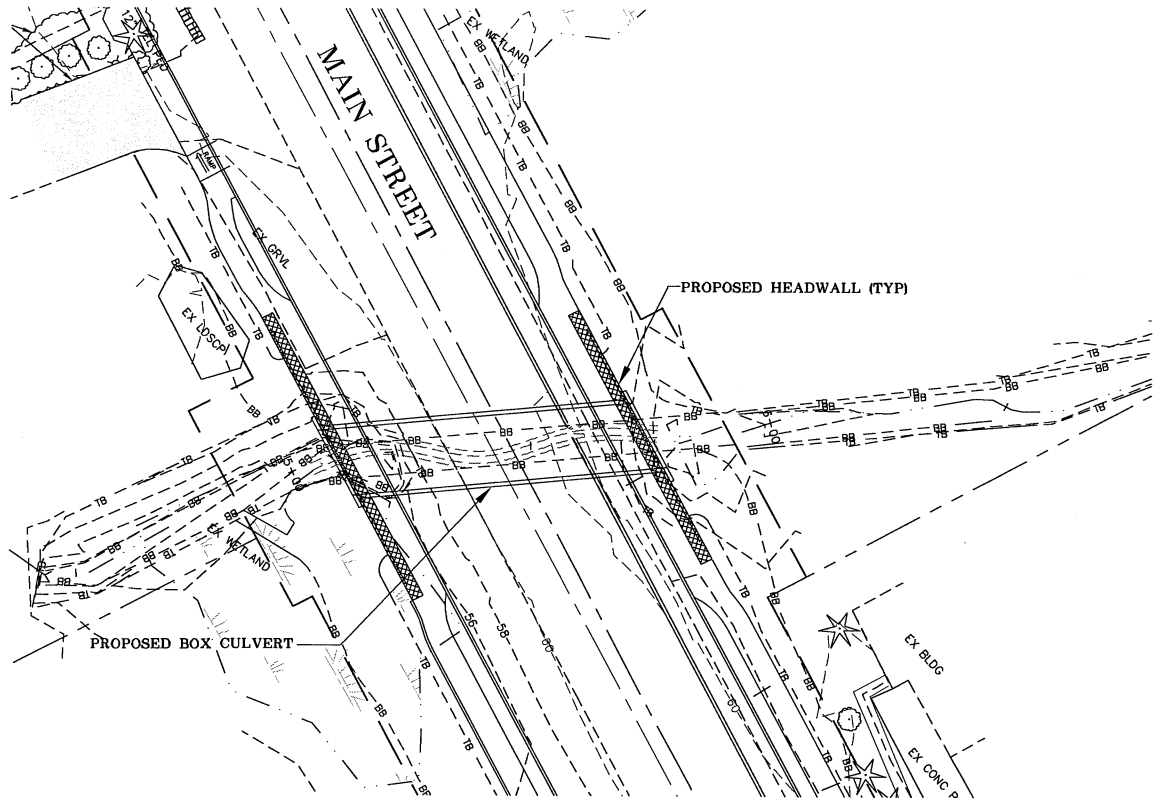 

DESIGNED BY
MLK/LP
DRAWN BY
LMC
CHECKED BY
LP



REICHHARDT & EBE
ENGINEERING, INC.
CONSULTING ENGINEERS

PO Box 978 423 Front St., Ste 201 Ph (360) 354-3687
Lynden, Washington 98264 Fax (360) 354-0407









NO.	DATE	REVISION	BY



CITY OF FERNDALE
PO BOX 936
FERNDAL, WA 98248

MAIN STREET IMPROVEMENTS
(DOUGLAS TO CHURCH)
PROPOSED CULVERT PLAN AND PROFILE


JOB# / DWG
08018.P2b 08018_SP1
SCALE
H: 1" = 20' V: 1" = 2'

DATE
3-30-12
SHEET
29

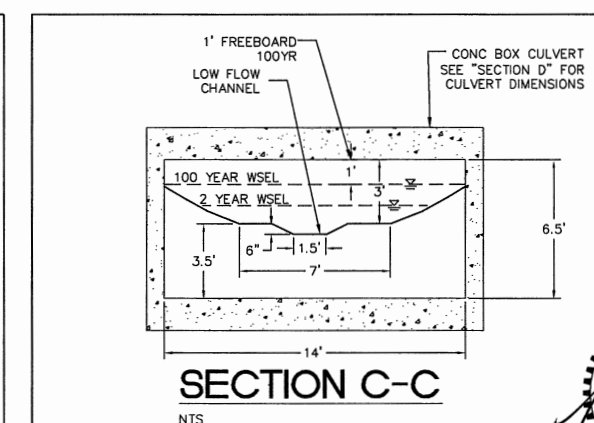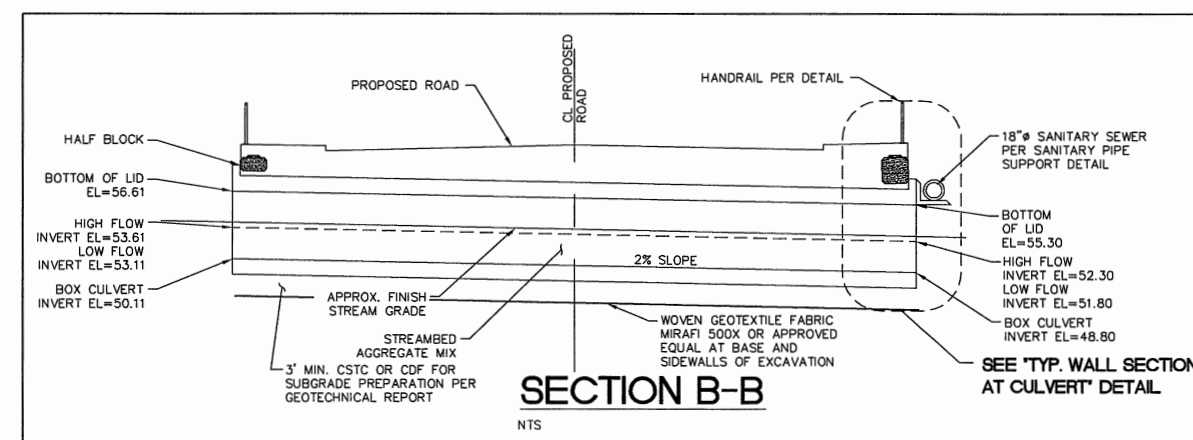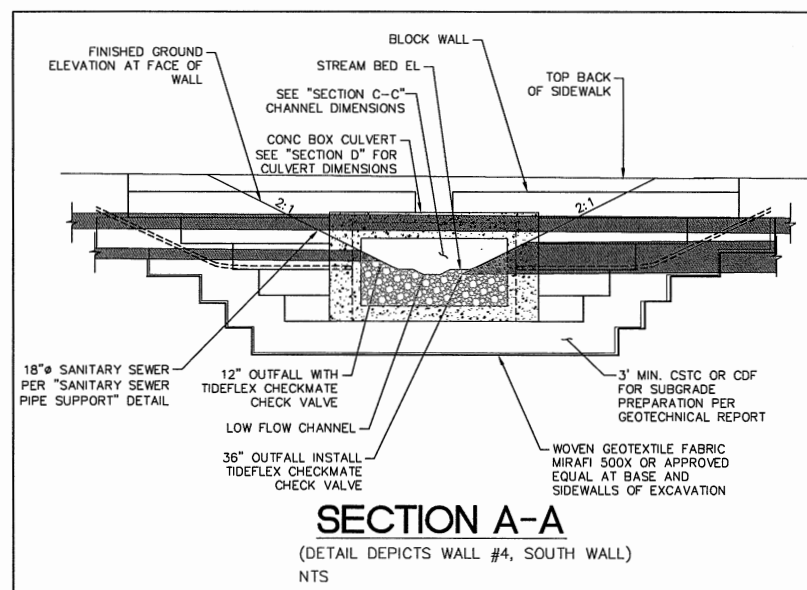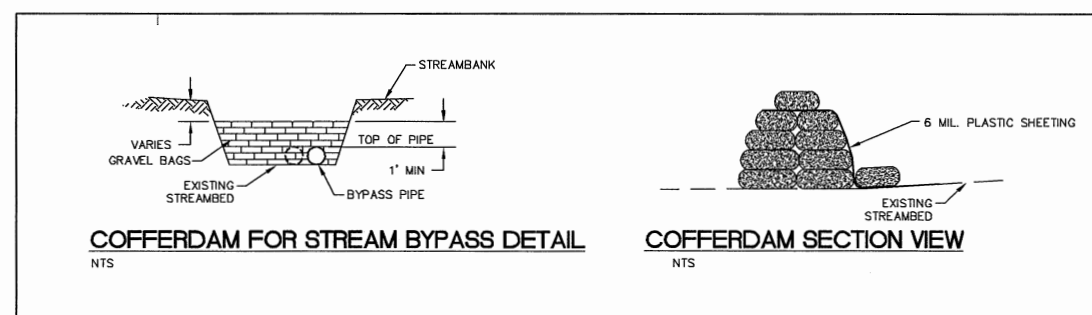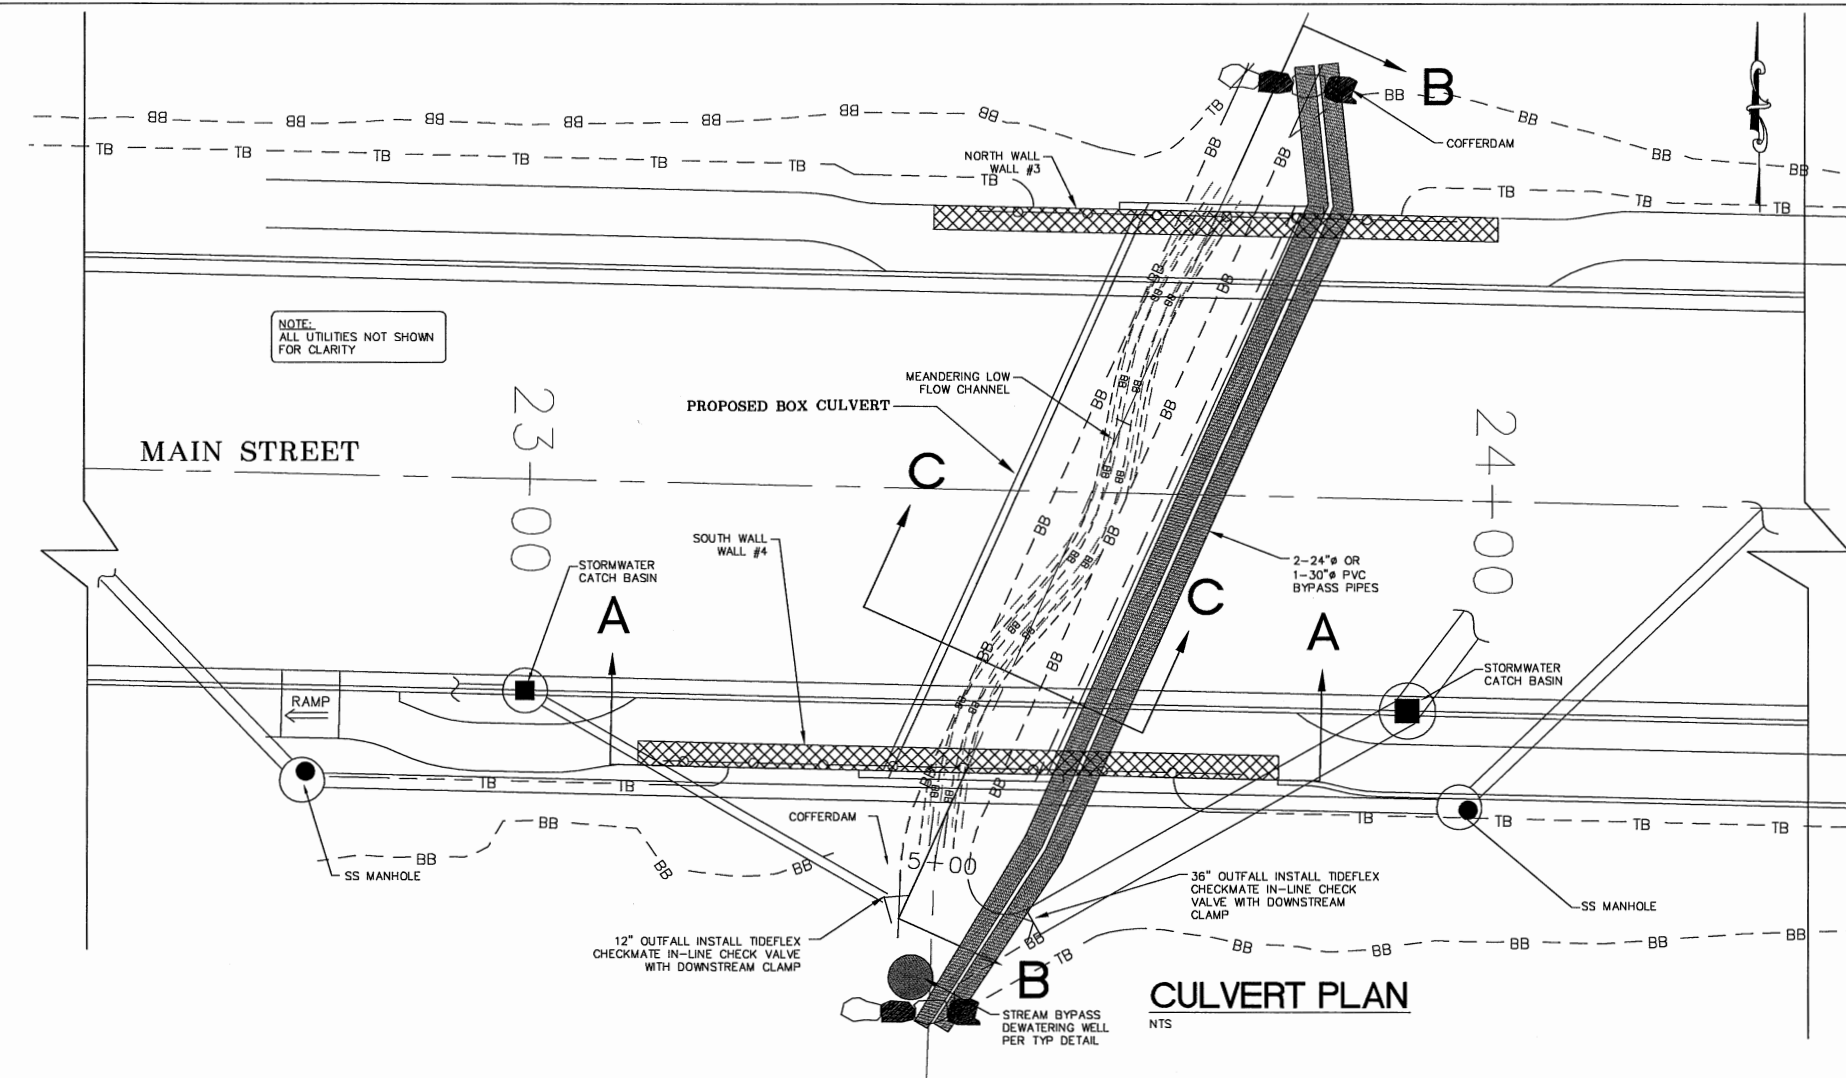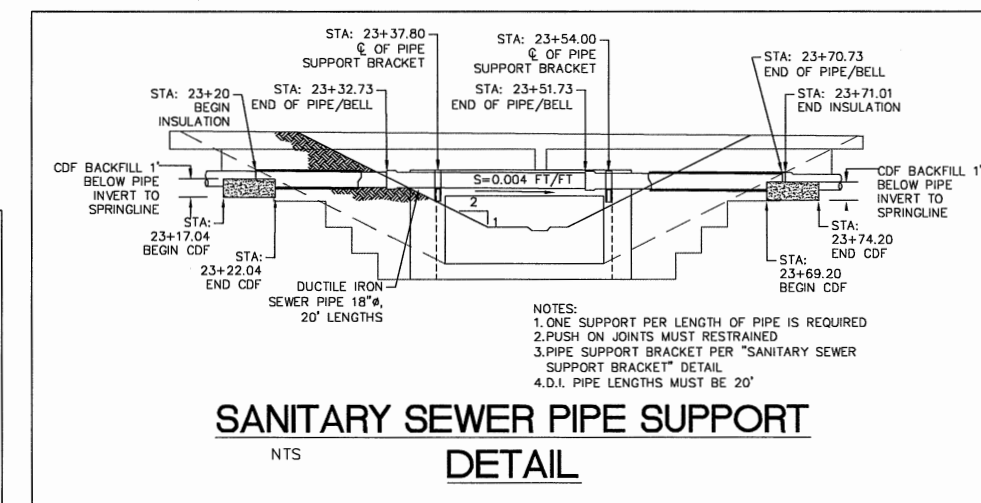
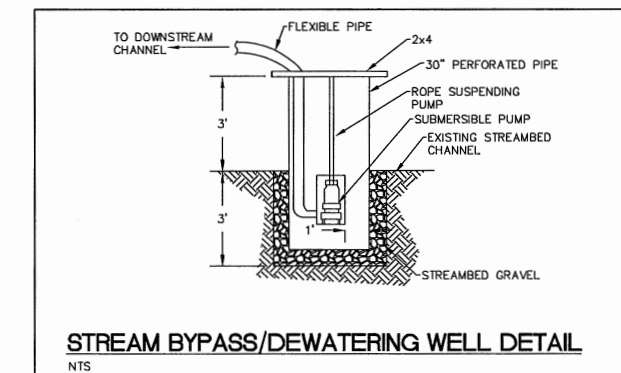
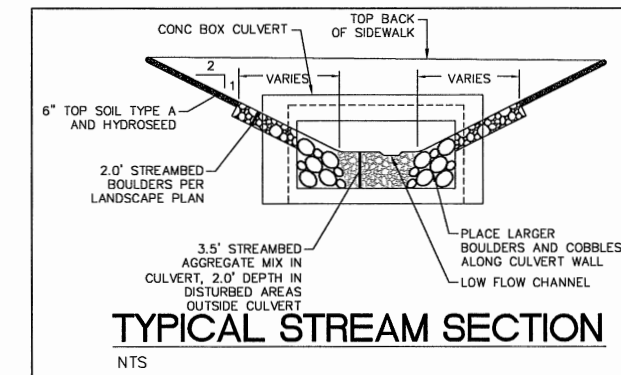


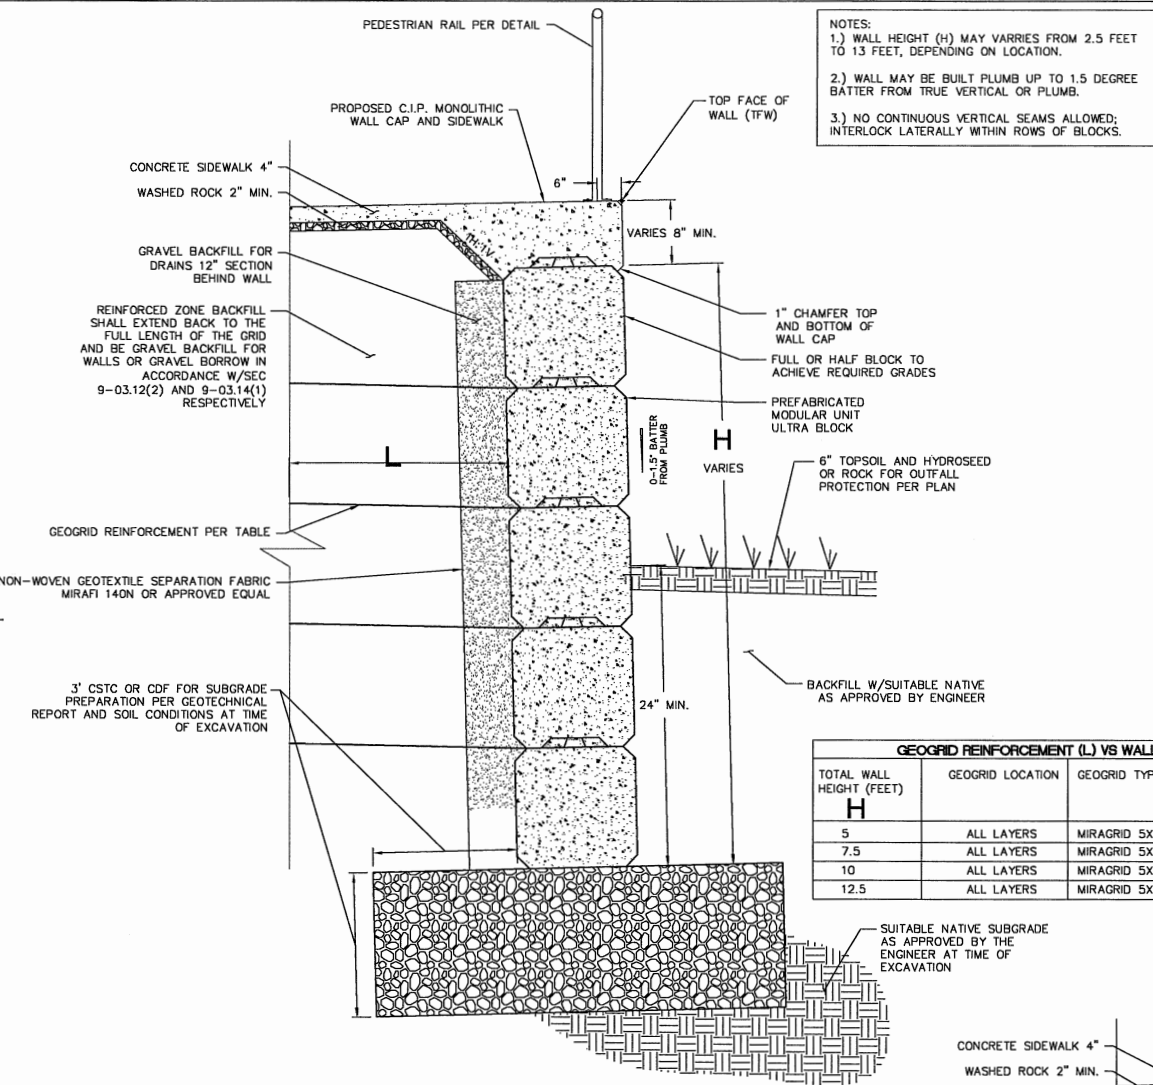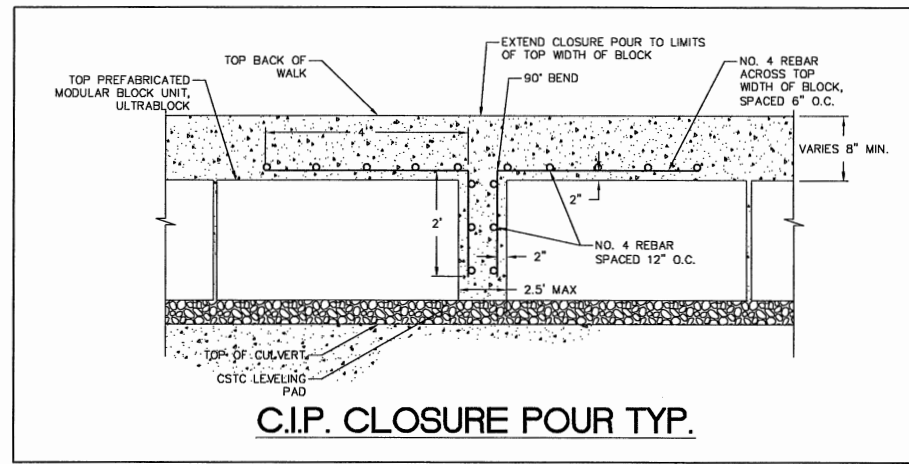


- NOTES:
- 1.) WALL HEIGHT (H) MAY VARY FROM 2.5 FEET TO 13 FEET, DEPENDING ON LOCATION.
 - 2.) WALL MAY BE BUILT PLUMB UP TO 1.5 DEGREE BATTER FROM TRUE VERTICAL OR PLUMB.
 - 3.) NO CONTINUOUS VERTICAL SEAMS ALLOWED; INTERLOCK LATERALLY WITHIN ROWS OF BLOCKS.

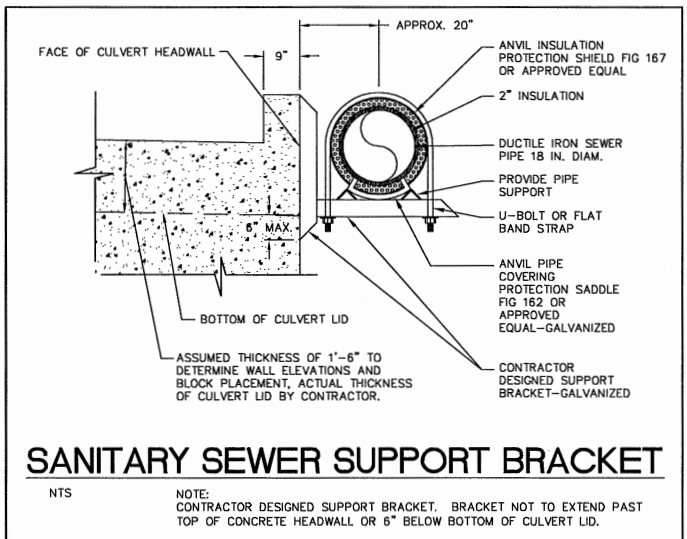


GEOGRID REINFORCEMENT (L) VS WALL HEIGHT (H)			
TOTAL WALL HEIGHT (FEET) H	GEOGRID LOCATION	GEOGRID TYPE	GEOGRID LENGTH (FEET) L
5	ALL LAYERS	MIRAGRID 5XT	6.0
7.5	ALL LAYERS	MIRAGRID 5XT	7.5
10	ALL LAYERS	MIRAGRID 5XT	10
12.5	ALL LAYERS	MIRAGRID 5XT	12.5

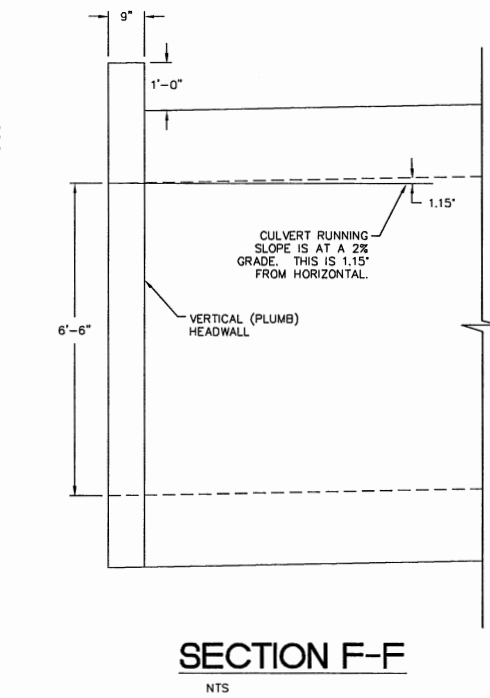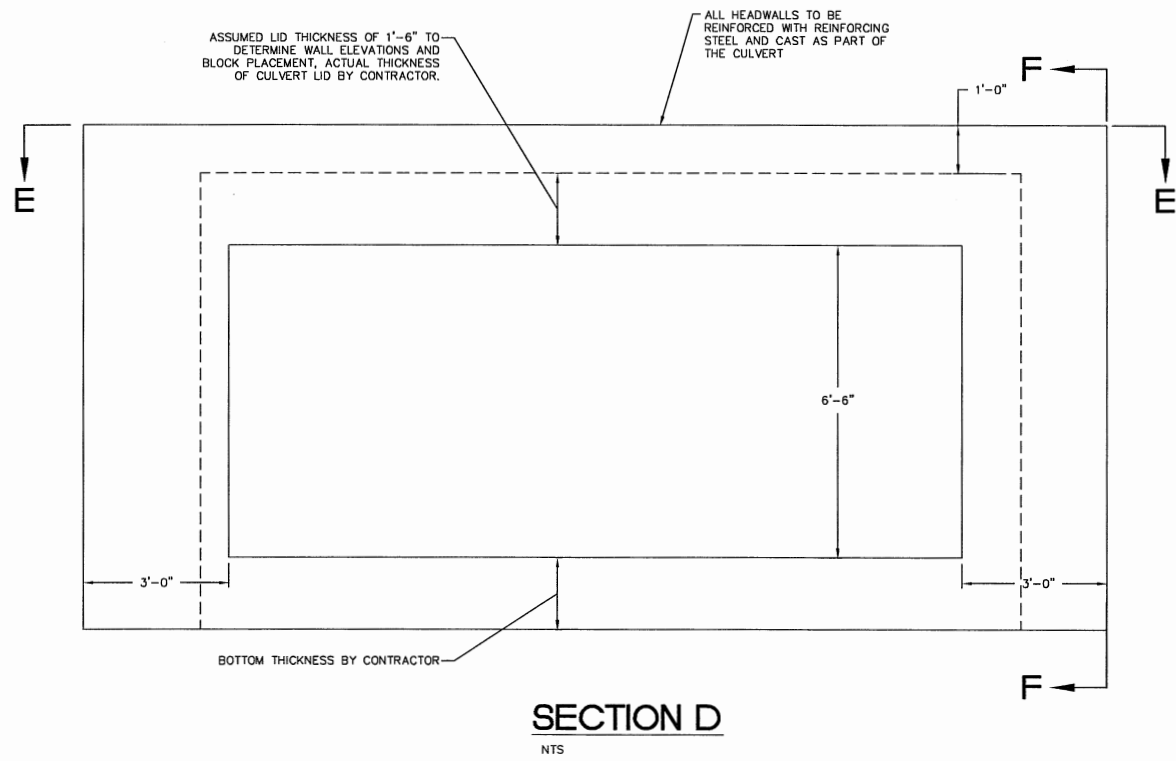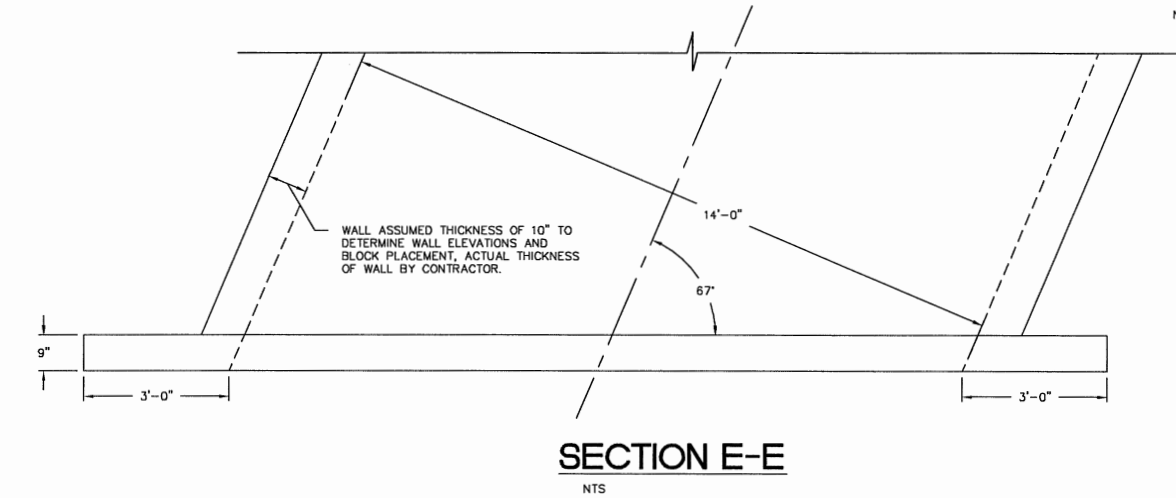

- Notes:
- Culvert structure shall be a contractor designed element constructed with segmented precast concrete elements including four sided culvert, top segment, and two end walls as shown schematically here. Design shall include connections between segments, between culvert and top, and culvert and end walls.
 - Design shall be in accordance with current AASHTO Bridge Specification and Washington State Bridge Design Manual with HS25 vehicle loading.
 - Water table elevation for design of the culvert shall be assumed to be at the level of the top of culvert.
 - South culvert end wall shall be designed to support an 18" sanitary sewer line as shown on plan at two locations per plan. Using a contractor designed support bracket that will not encroach on the opening size of the culvert. Design shall be for 3.7 kips in the vertical direction applied 20" from face of wall, and 2 kips in the horizontal direction at each support location.
 - Submit design drawings and calculations for the precast culvert elements (including the pipe support bracket) for review before fabrication.
 - Design end wall and end wall connection for 200 psf out of plane lateral load applied in either the inward or outward direction. In addition, design the connection to support the weight of the end wall from the face of the culvert.



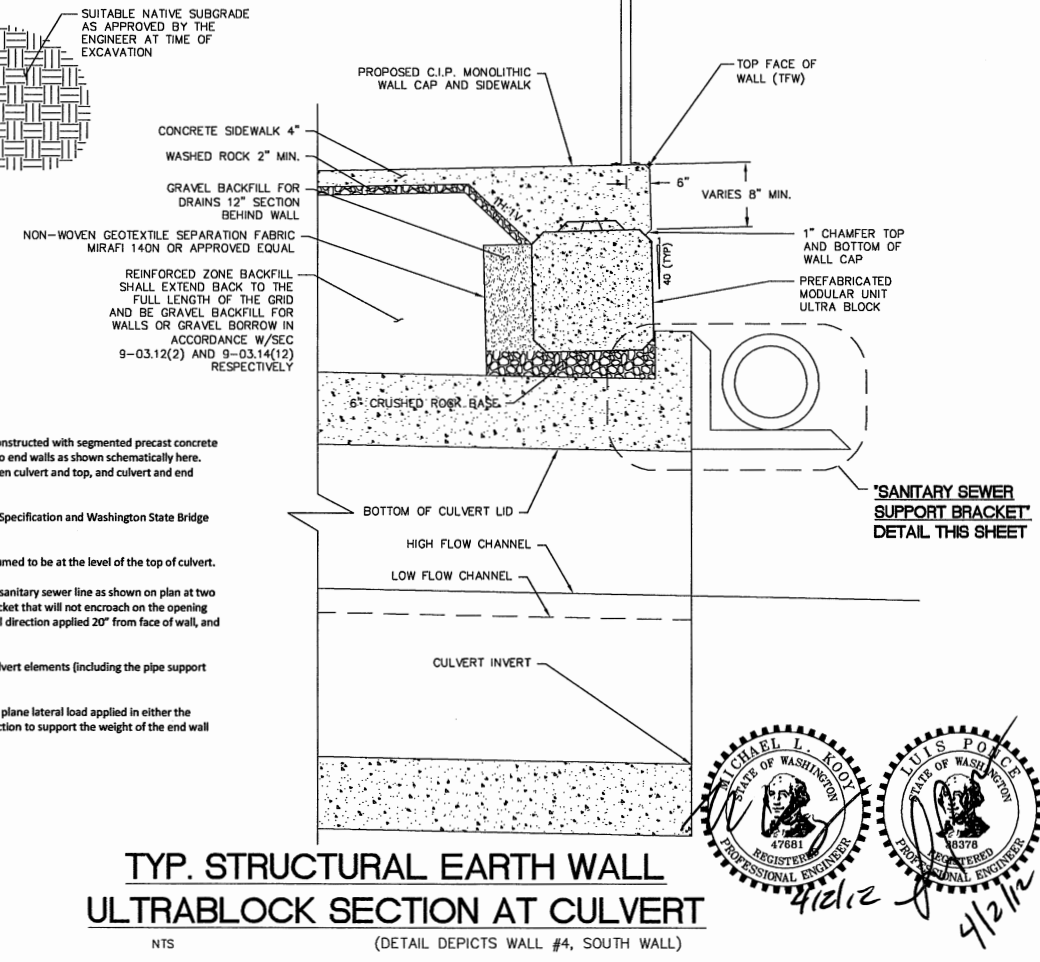


\\Projects\08018\dwg\Phase 2\08018_SP1.dwg, GRADE, 3/30/2012 5:07:25 PM

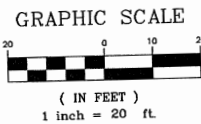

ABBREVIATIONS

BW = BACK OF WALK
FG = FINISHED GRADE
FL = FLOW LINE
TBC = TOP BACK OF CURB
PC = POINT OF CURVATURE
PT = POINT OF TANGENCY

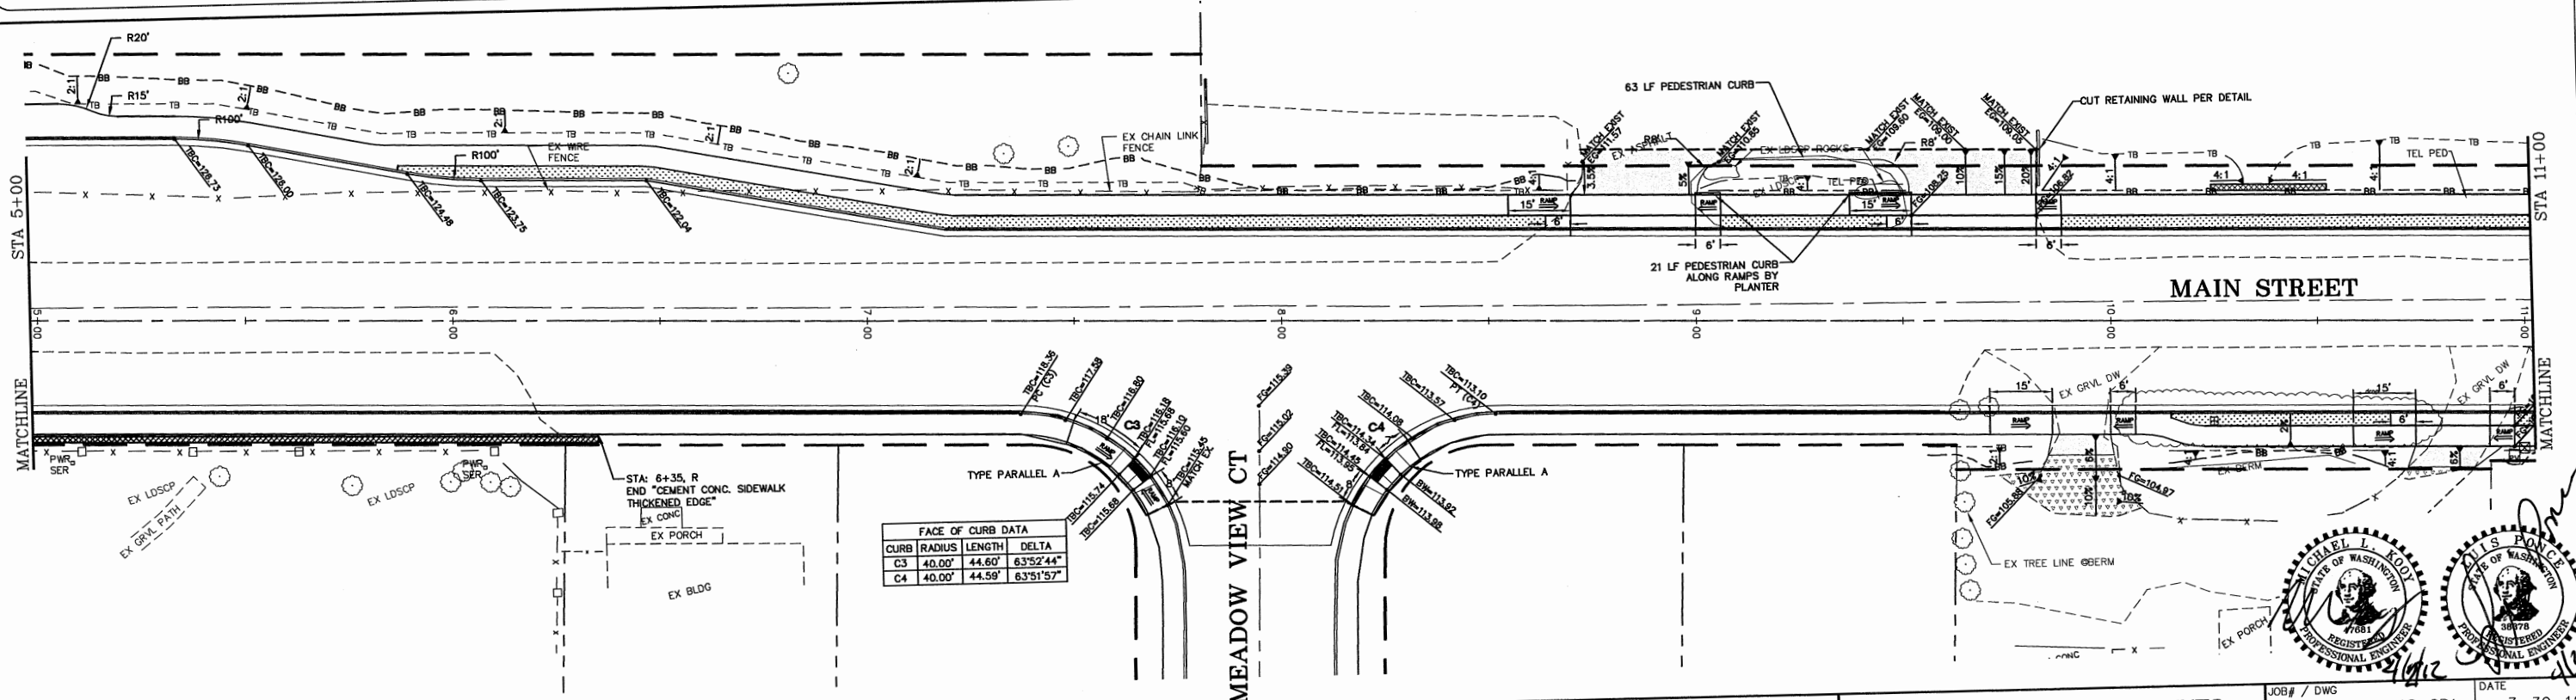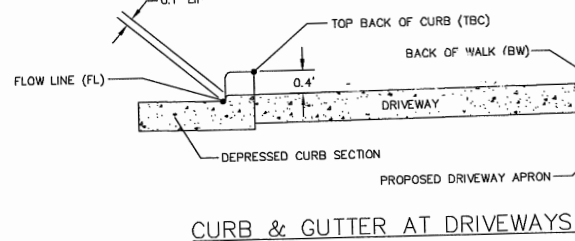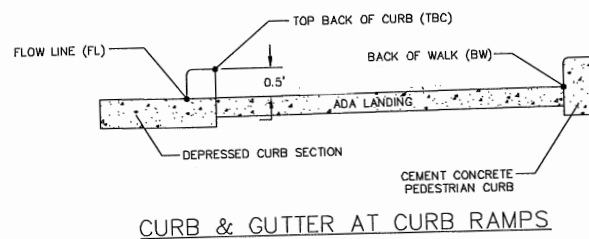

DESIGNED BY
MLK/LP
DRAWN BY
LMC
CHECKED BY
LP



REICHHARDT & EBE
ENGINEERING, INC.
CONSULTING ENGINEERS
PO Box 978 423 Front St., Ste 201
Lynden, Washington 98264
Ph (360) 354-3687
Fax (360) 354-0407

NO. DATE REVISION BY


CITY OF FERDALE
PO BOX 936
FERDALE, WA 98248

MAIN STREET IMPROVEMENTS
(DOUGLAS TO CHURCH)
STA 1+00 TO 11+00 GRADING AND SIDEWALK PLAN


JOB# / DWG
08018.P2b 08018_SP1
SCALE
1"=20' v n/a
DATE
3-30-12
SHEET
32



NOTE:
SIDE TREATMENT FOR BACK OF WALK PER
SLOPES AS CALLED OUT ON THIS PLAN.
SIDEWALK SHOULDER WIDTH AND ROUNDING
PER WSDOT STANDARD PLAN F-30.10-01.

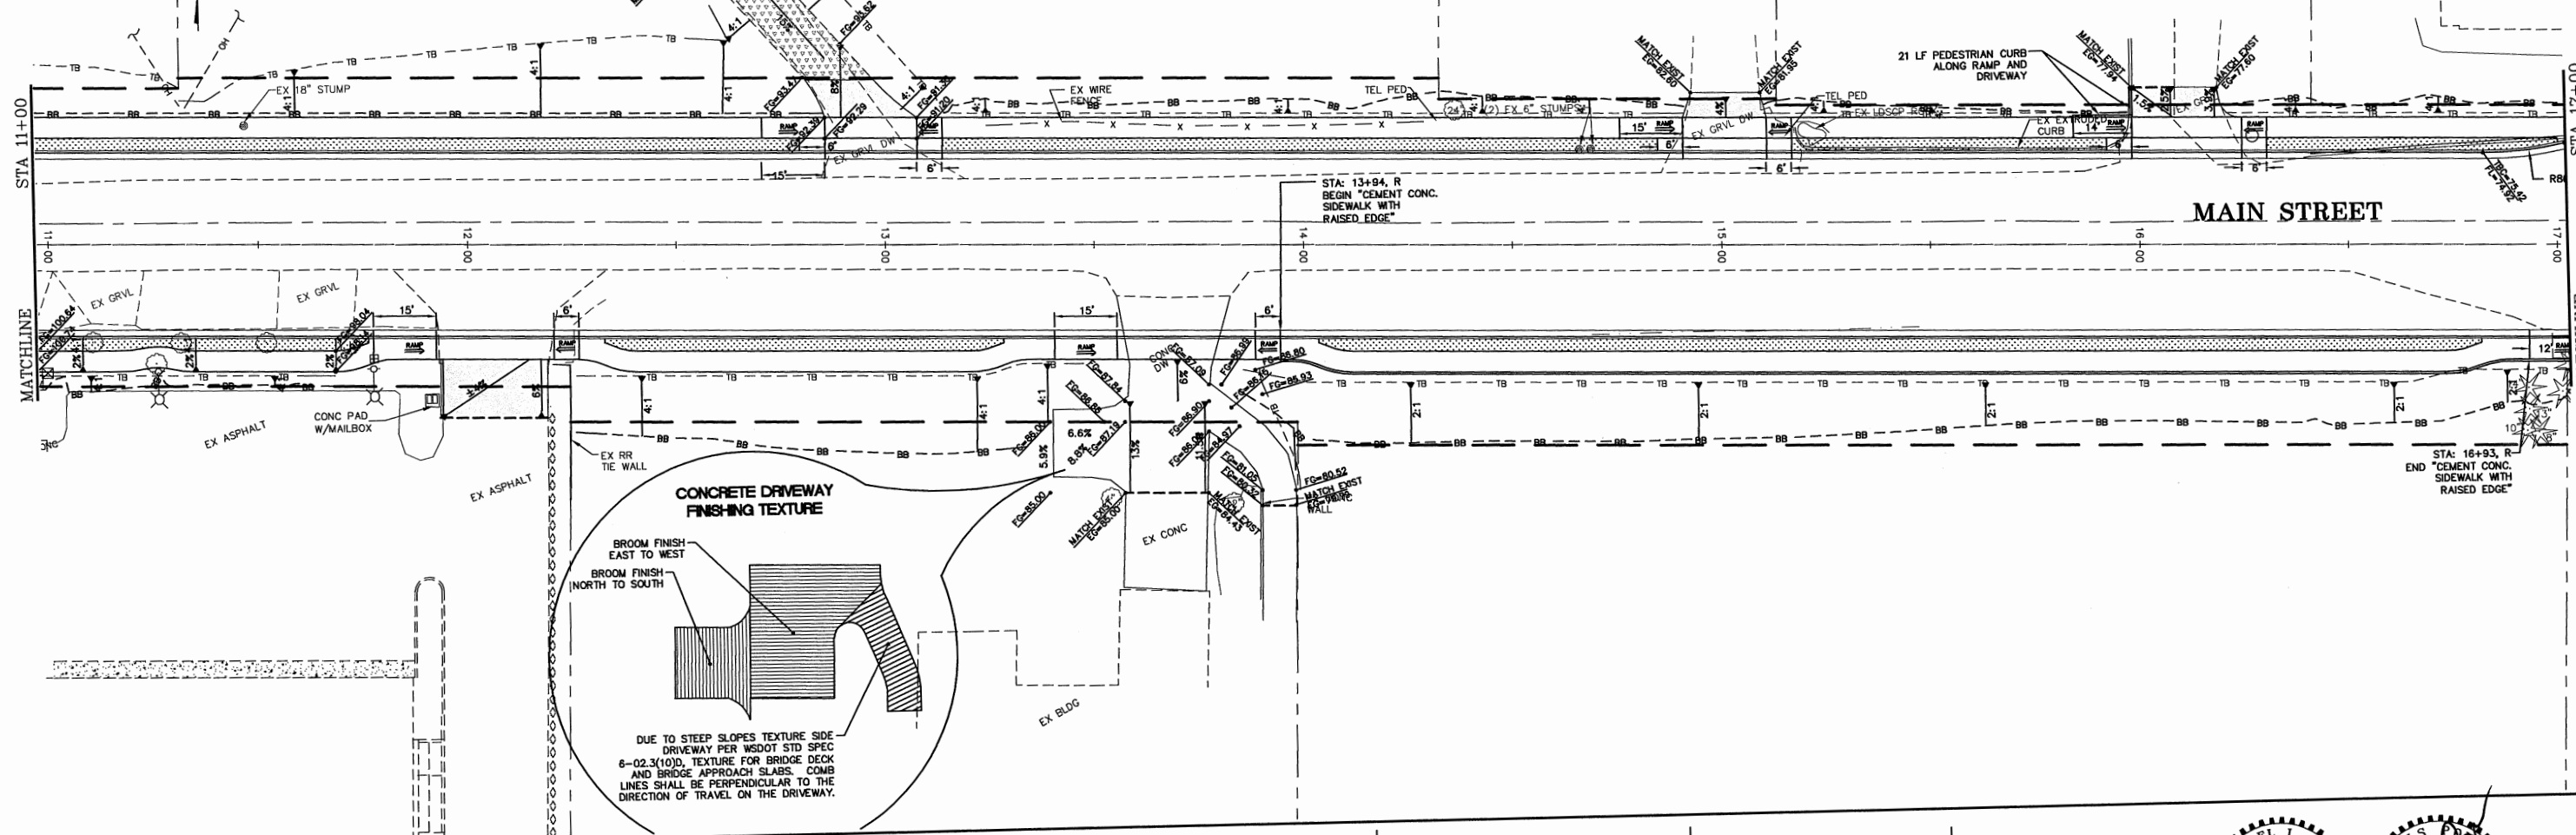

FACE OF CURB DATA			
CURB	RADIUS	LENGTH	DELTA
C5	40.00'	33.68'	48°14'25"
C6	40.00'	63.08'	90°21'0"

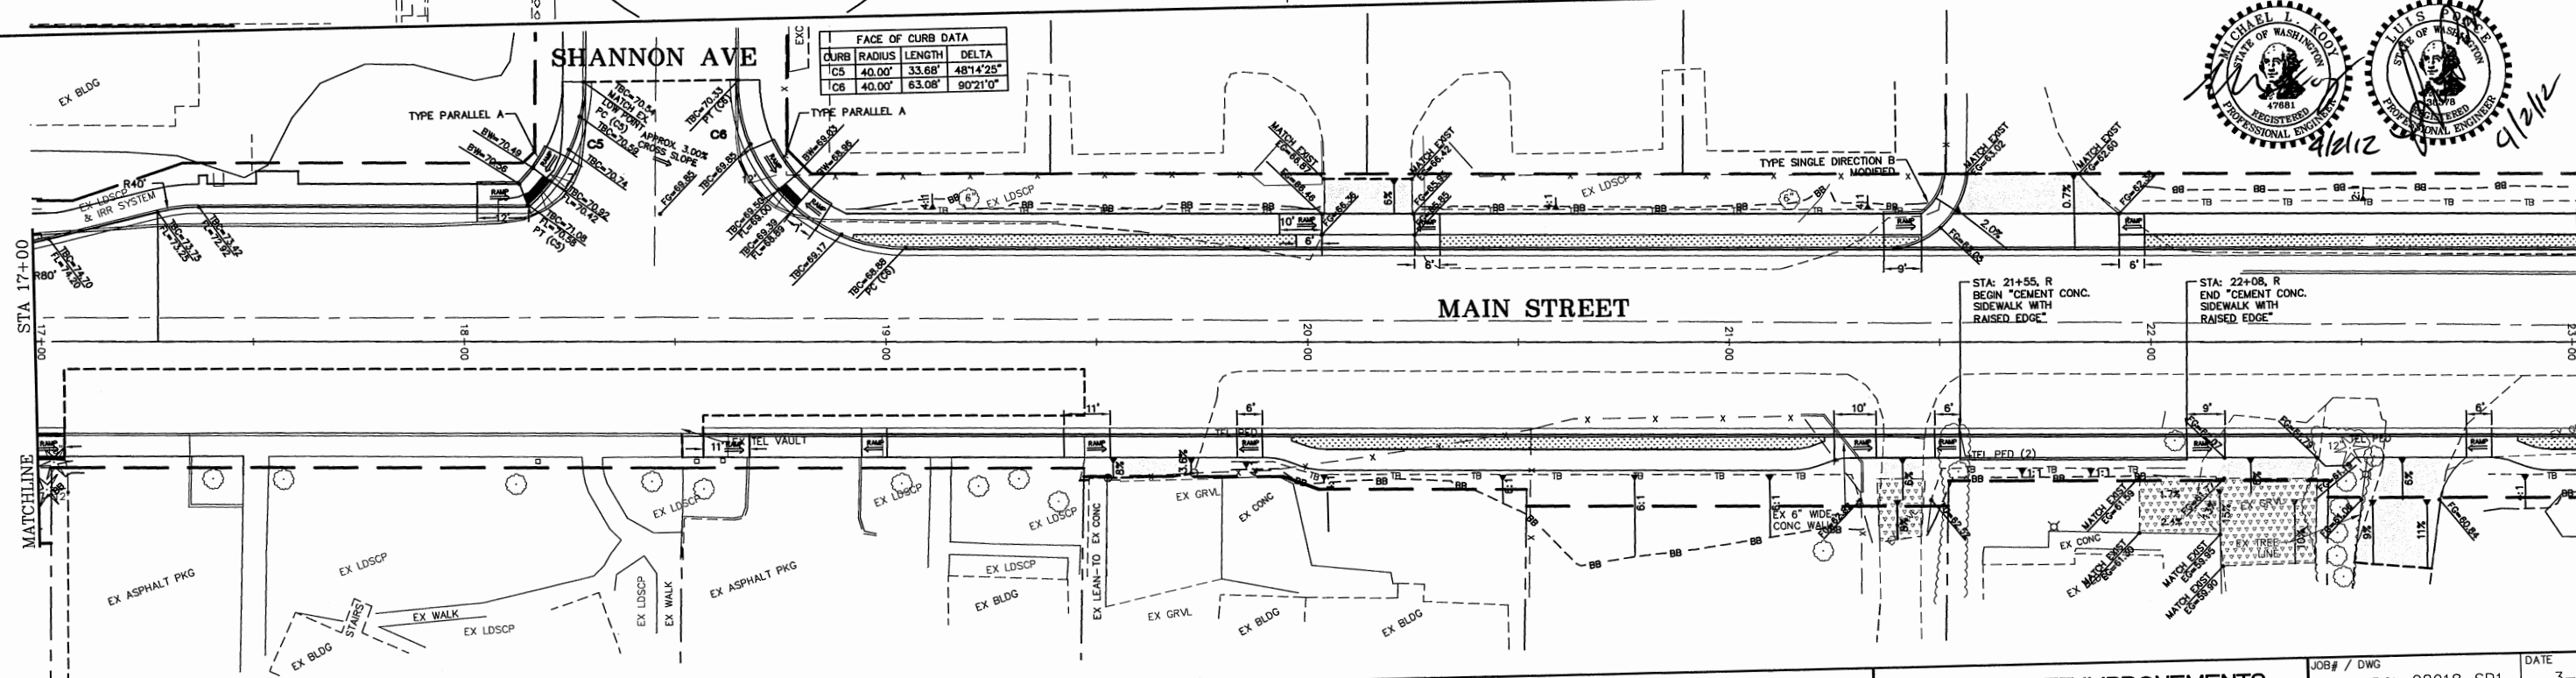

DESIGNED BY	MLK/LP
DRAWN BY	LMC
CHECKED BY	LP



REICHHARDT & EBE
ENGINEERING, INC.

PO Box 978 423 Front St., Ste 201 Ph (360) 354-3687
 Lynden, Washington 98264 Fax (360) 354-0407

CITY OF FERNDALE
PO BOX 936
FERNDALE, WA 98248

MAIN STREET IMPROVEMENTS (DOUGLAS TO CHURCH)

STA 11+00 TO 23+00 GRADING AND SIDEWALK PLAN

JOB# / DWG
08018.P2b 08018_SP1

SCALE


$$H: 1'' = 20' \quad v: n/a$$

DATE	3-30-12
------	---------


	SHEET
--	-------

35




\\Projects\08018\dwg\Phase 2\B08018_SP1.dwg, GRADE, 3/30/2012 5:08:31 PM

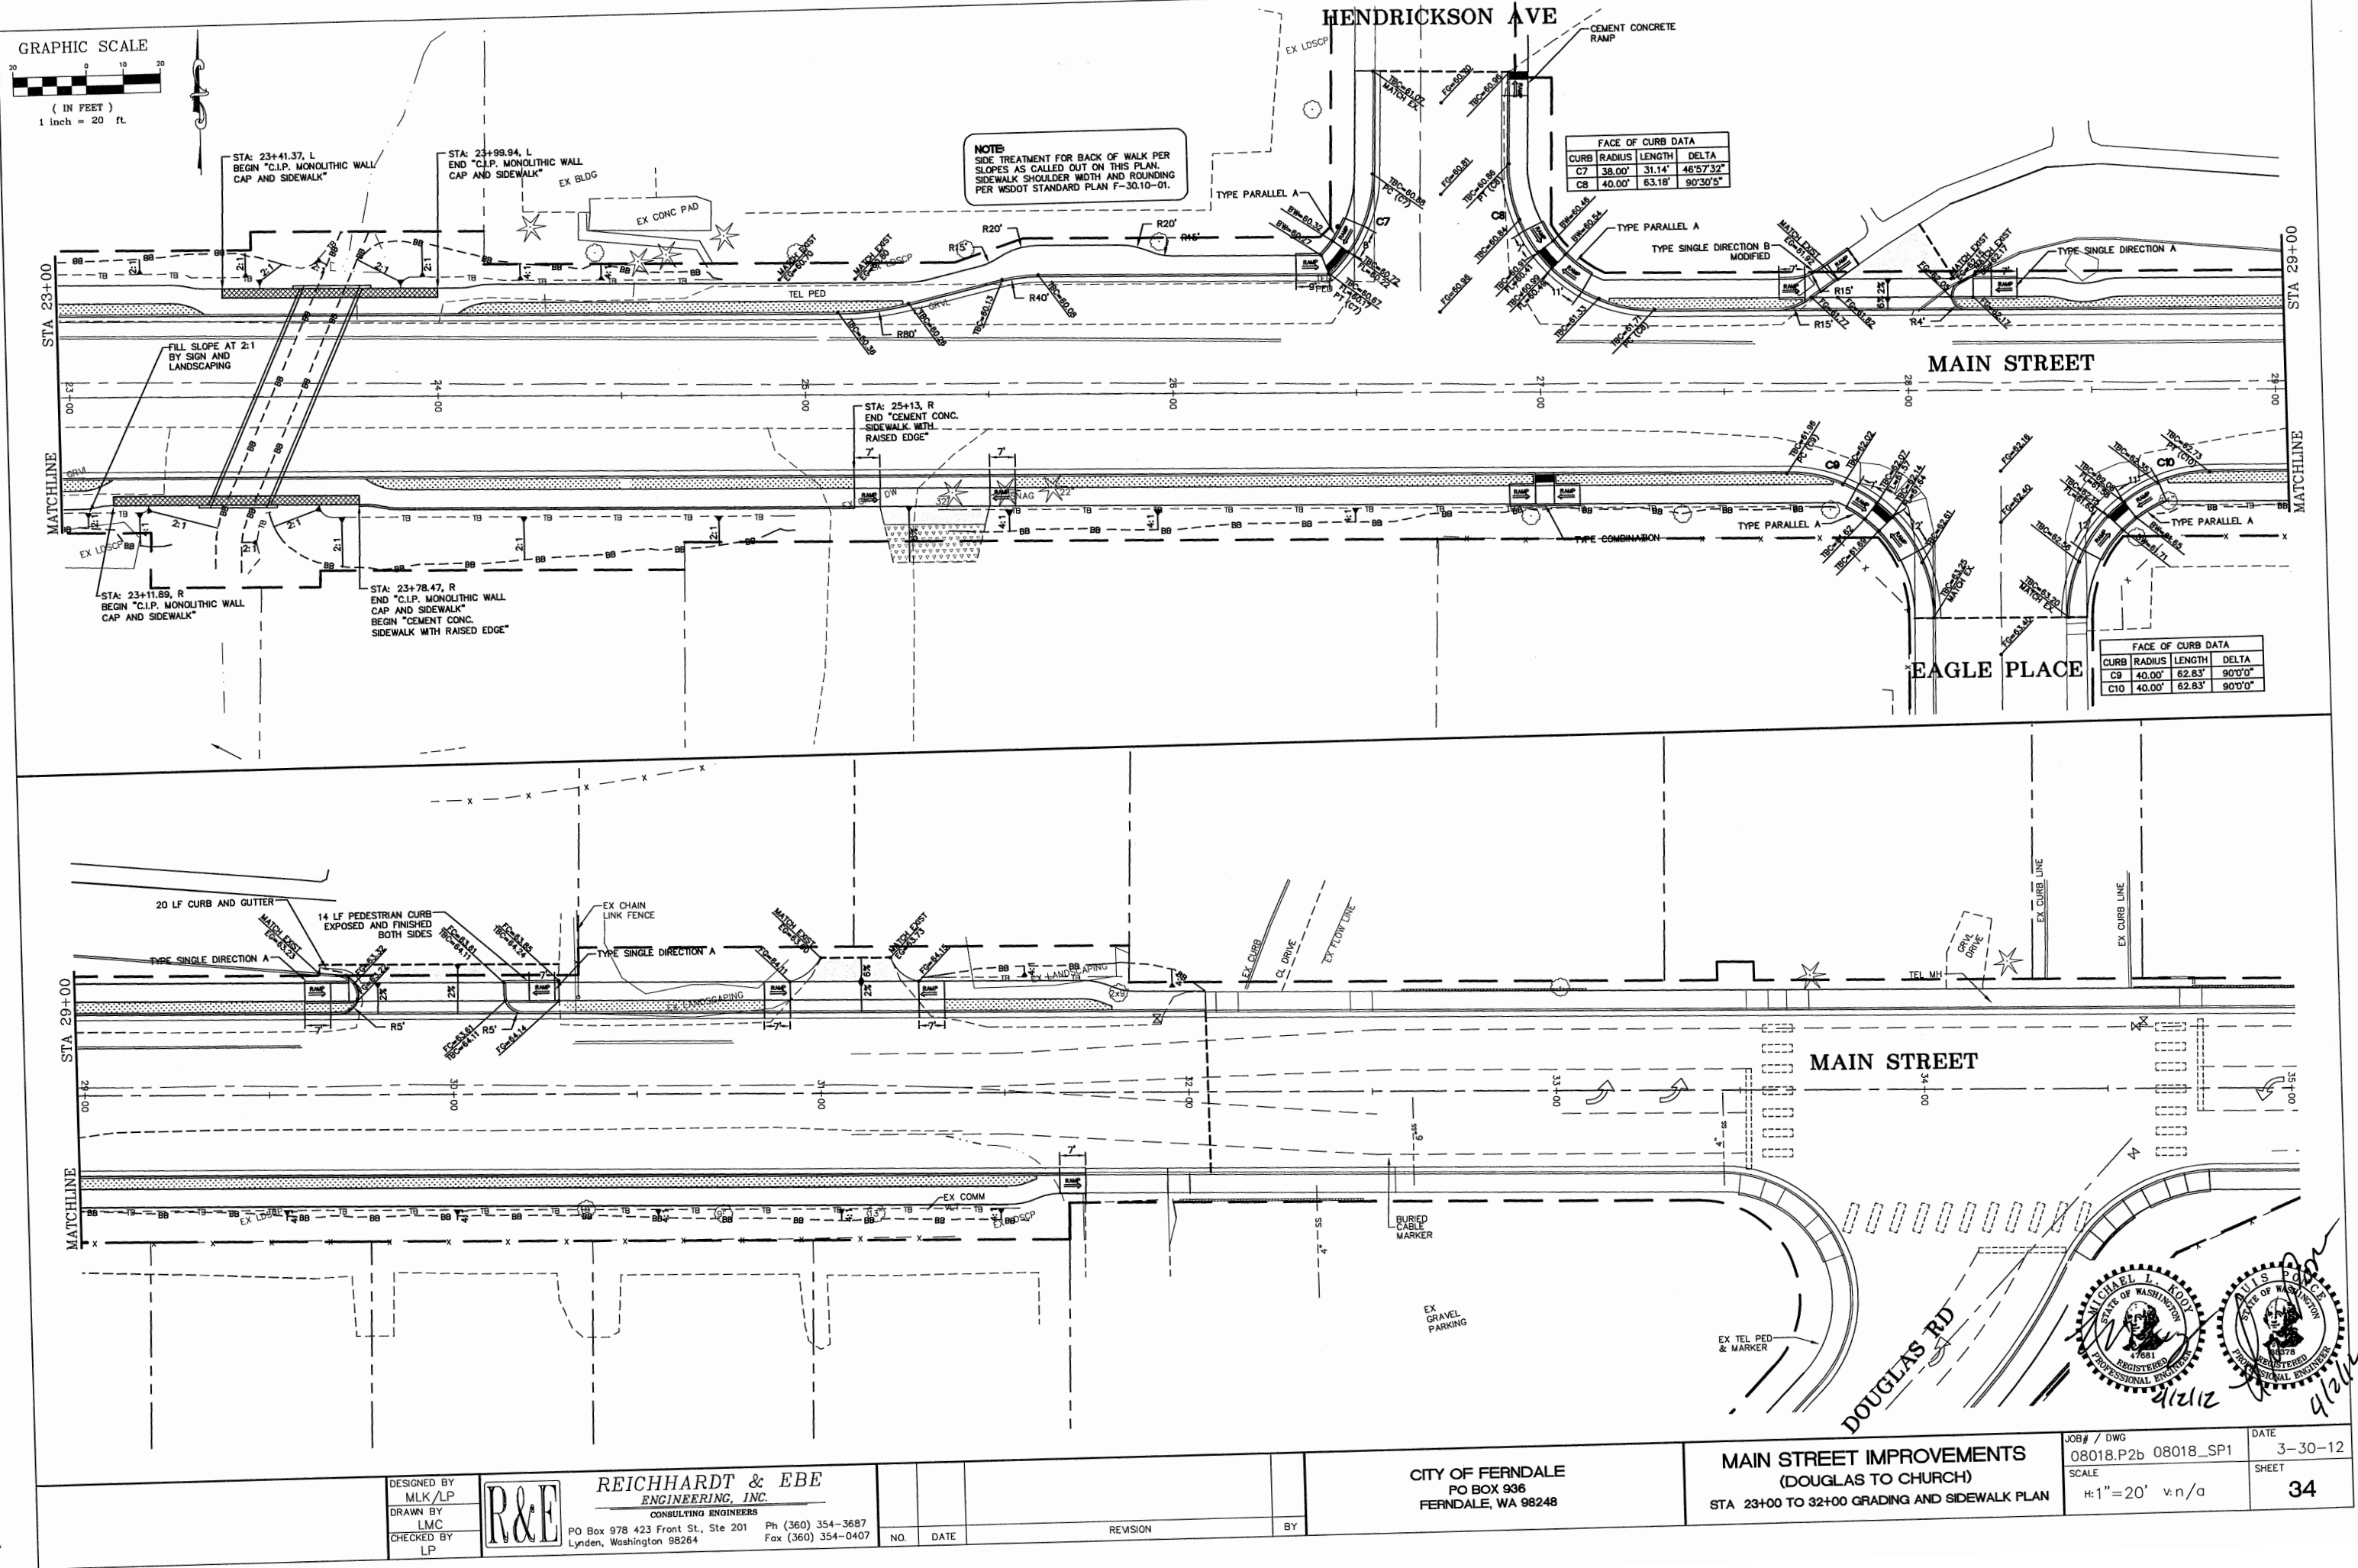

\\Projects\08018\dwg\Phase 2\08018_SP1.dwg, LDSCP, 4/1/2012 9:16:47 PM

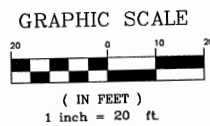

- PROPOSED PLANTER/SEEDING
- PROPOSED "STREAMBED BOULDERS"
- PROP "STREAMBED AGGREGATE MIX"

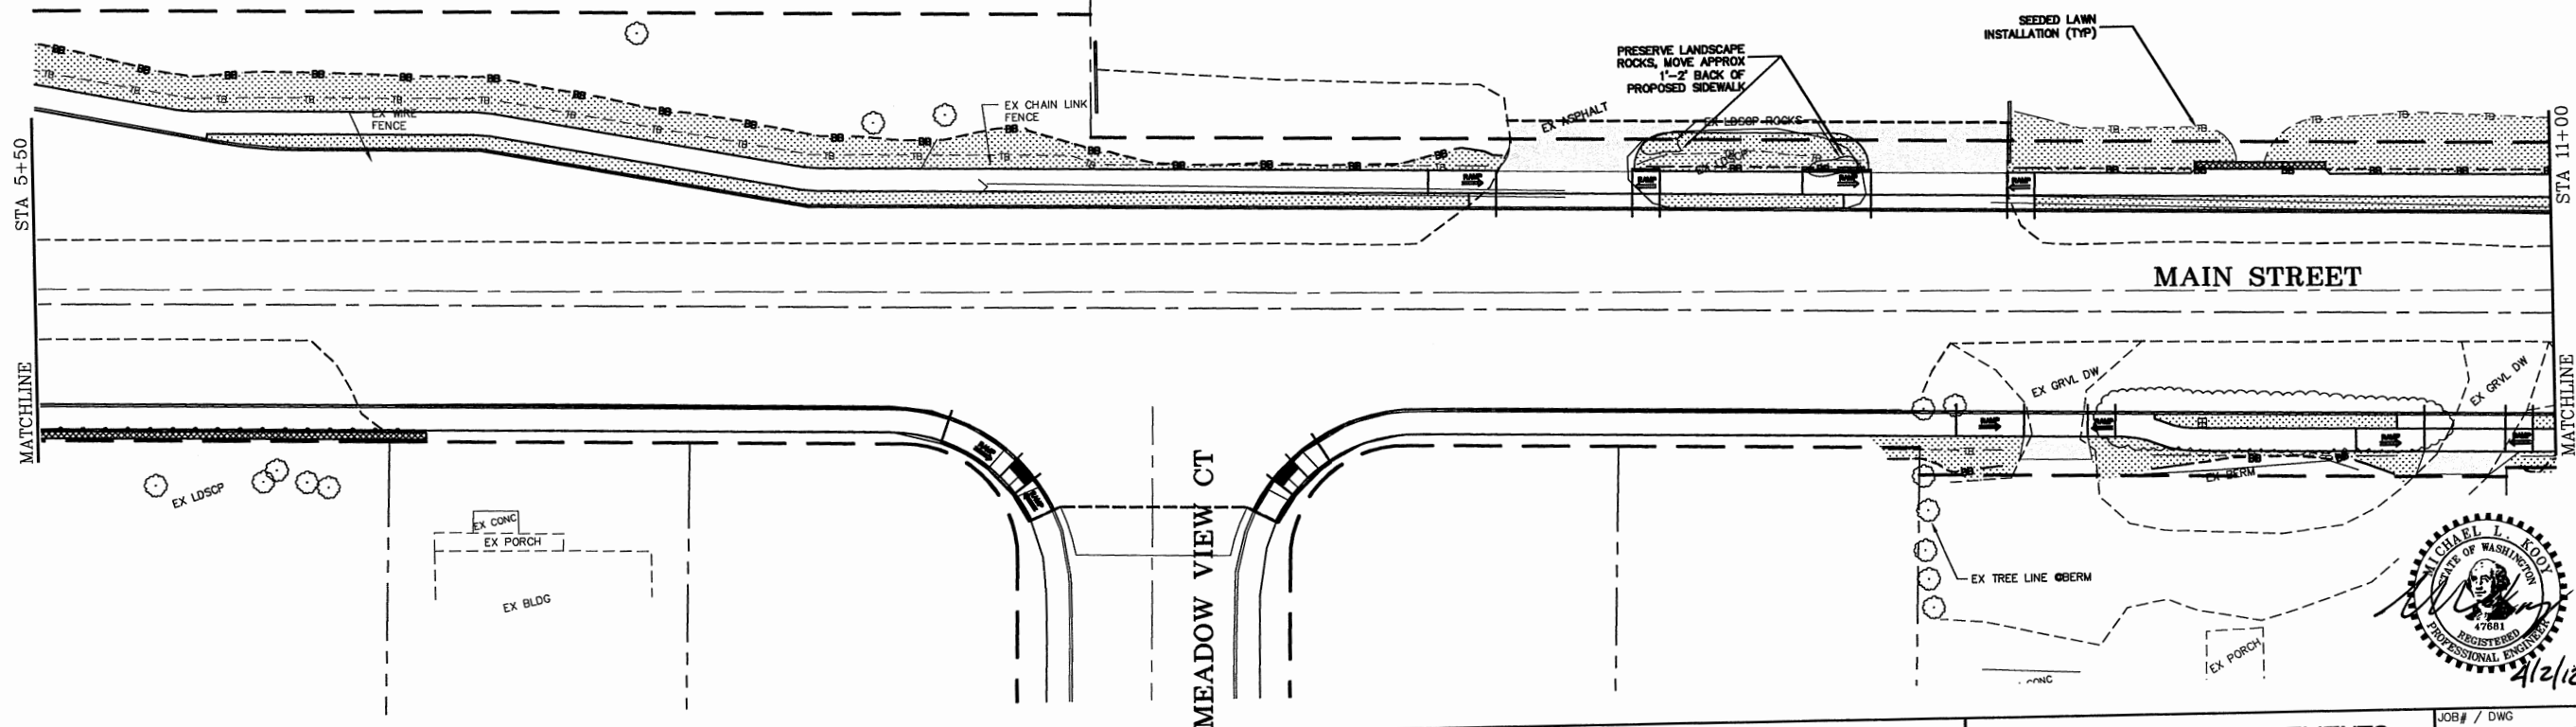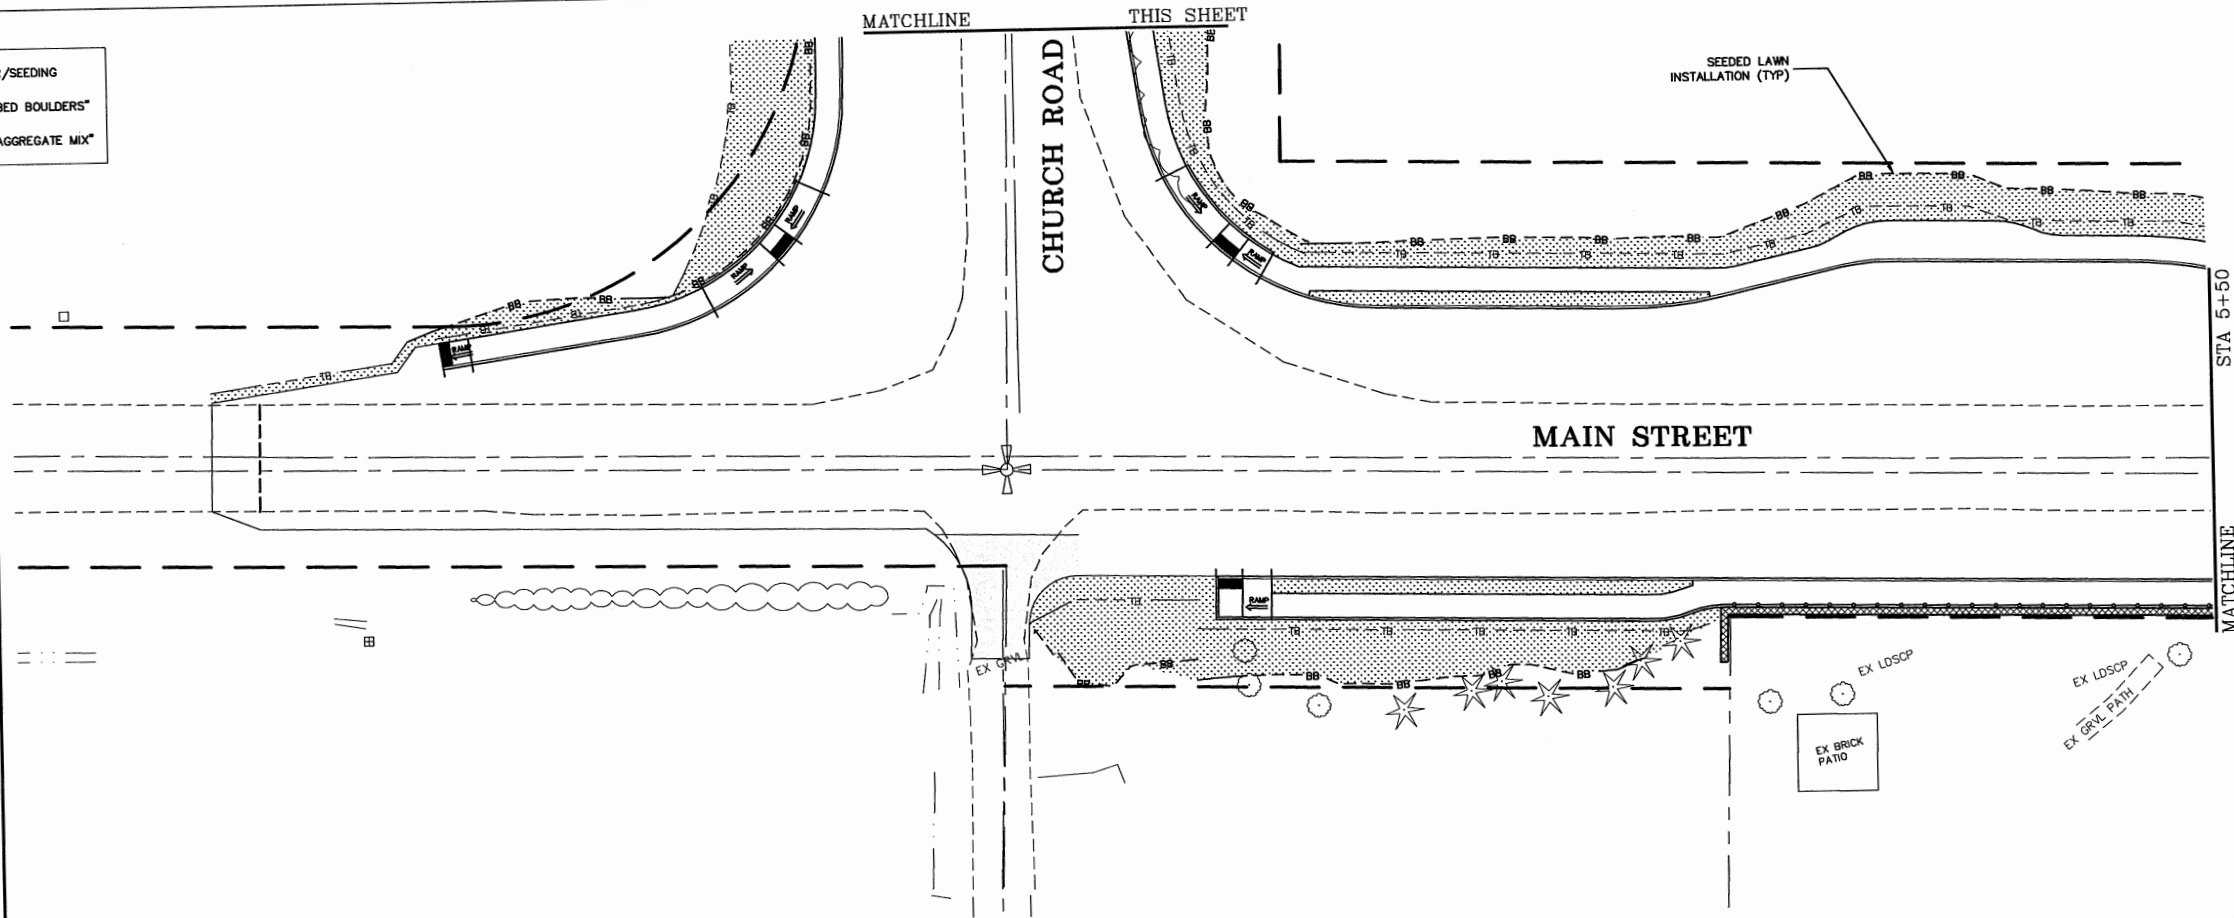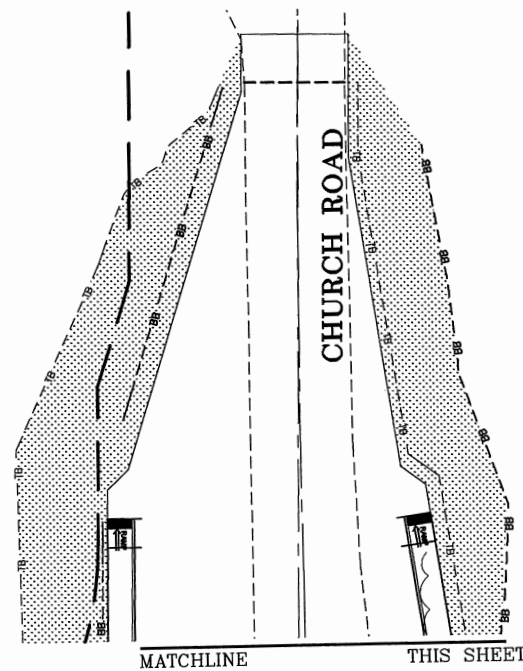

DESIGNED BY
MLK/LP
DRAWN BY
LMC
CHECKED BY
LP



REICHHARDT & EBE
ENGINEERING, INC.
CONSULTING ENGINEERS

PO Box 978 423 Front St., Ste 201 Ph (360) 354-3687
Lynden, Washington 98264 Fax (360) 354-0407



NO.	DATE	REVISION	BY

CITY OF FERDALE
PO BOX 936
FERDALE, WA 98248

MAIN STREET IMPROVEMENTS
(DOUGLAS TO CHURCH)
STA 1+00 TO 11+00 LANDSCAPE PLAN

JOB# / DWG
08018.P2b 08018_SP1
SCALE
1"=20' v.n/a





DATE
3-30-12
SHEET
35

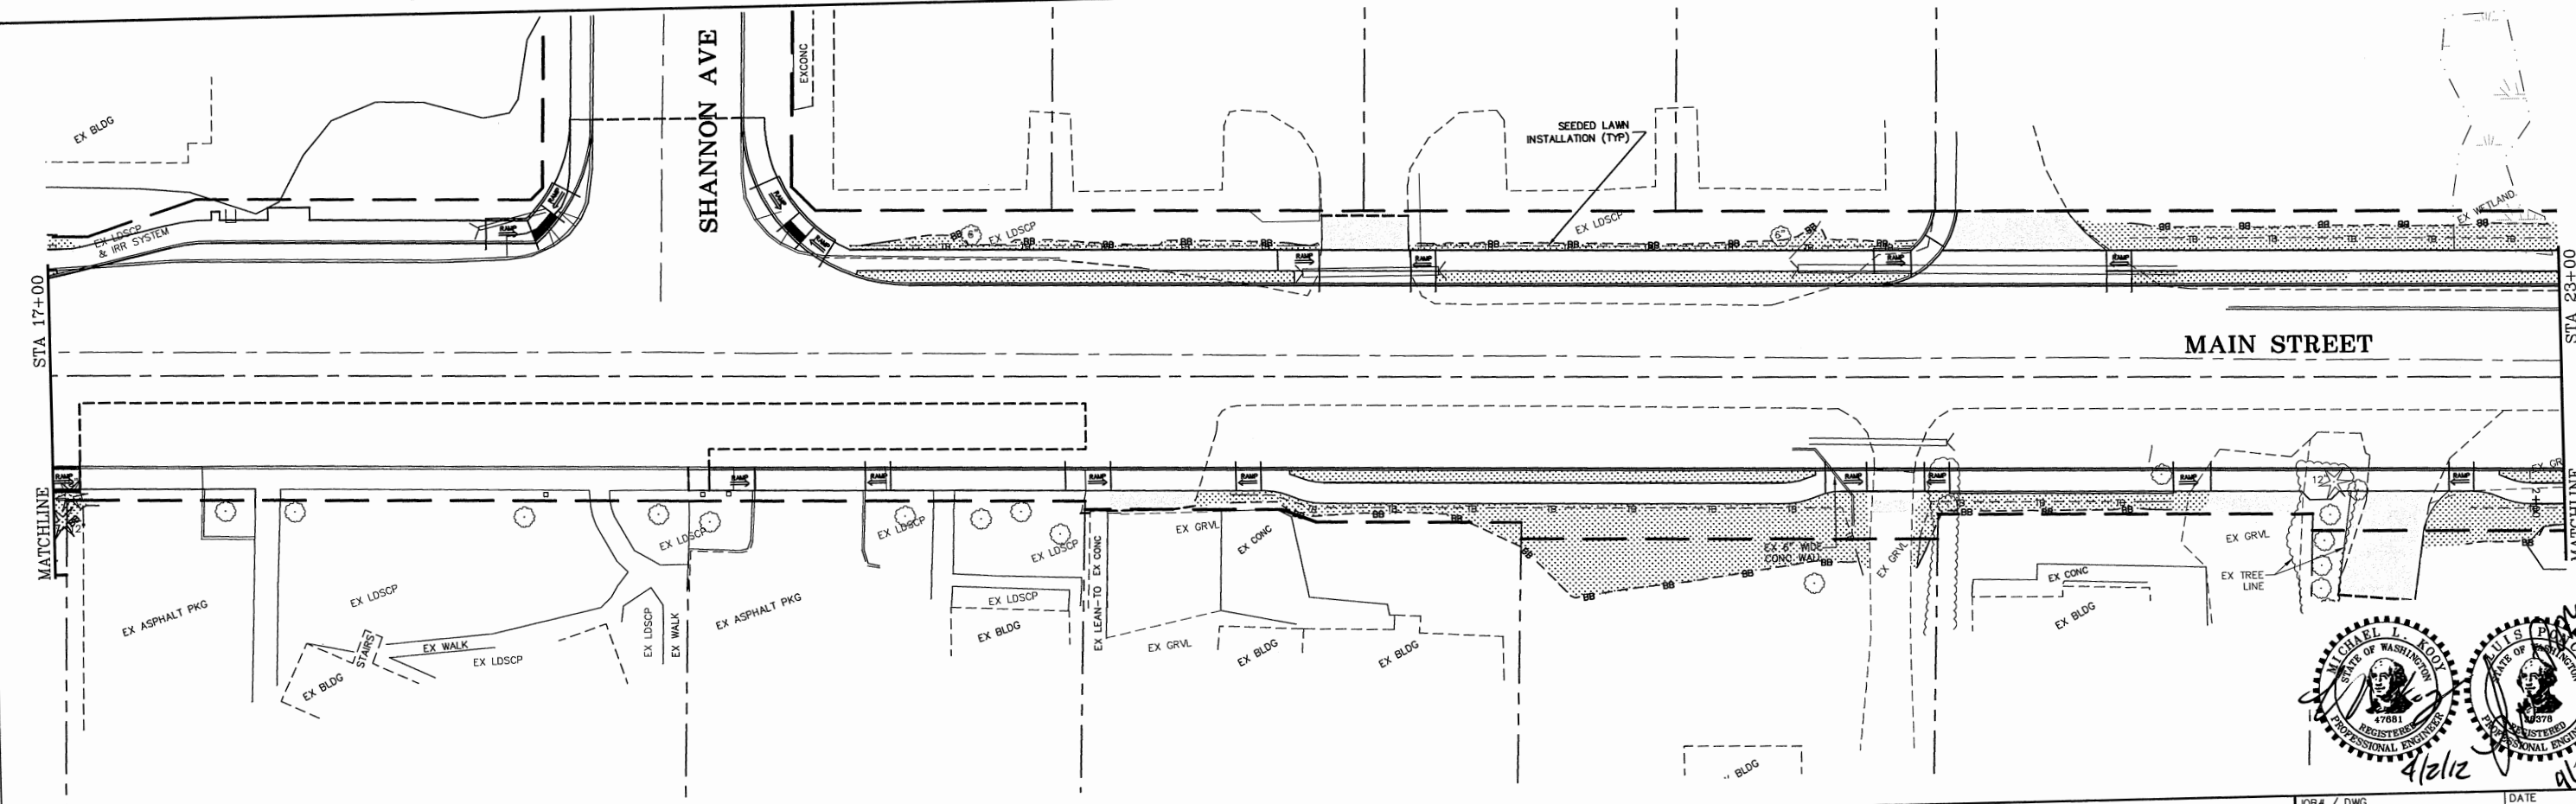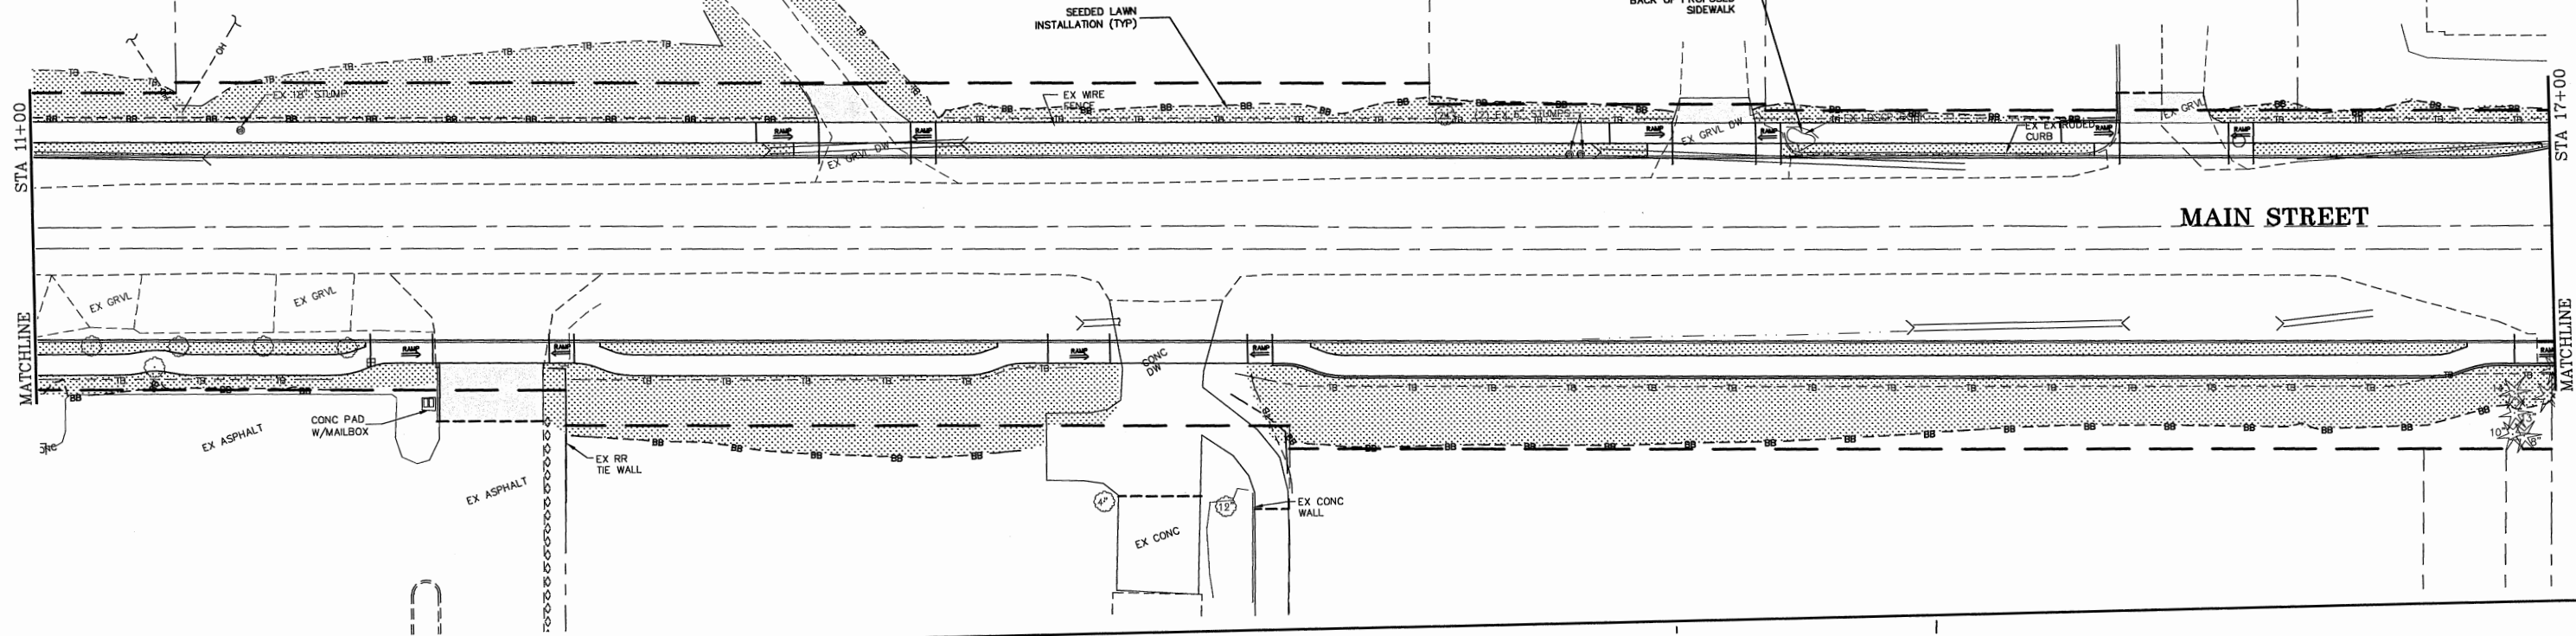

4/2/12

DESIGNED BY MLK/LP DRAWN BY LMC CHECKED BY LP	 REICHHARDT & EBE ENGINEERING, INC. CONSULTING ENGINEERS PO Box 978 423 Front St., Ste 201 Ph (360) 354-3687 Lynden, Washington 98264 Fax (360) 354-0407	NO.	DATE	REVISION	BY	CITY OF FERNDALE PO BOX 936 FERNDALE, WA 98248	MAIN STREET IMPROVEMENTS (DOUGLAS TO CHURCH) STA 1H+00 TO 23+00 LANDSCAPE PLAN	08018.P2b 08018_SP1	3-30-12
								SCALE H: 1" = 20' V: n/a	SHEET 36

\\Projects\08018\dwg\Phase 2\08018_SP1.dwg LDSCP, 4/1/2012 9:21:35 PM

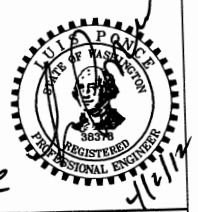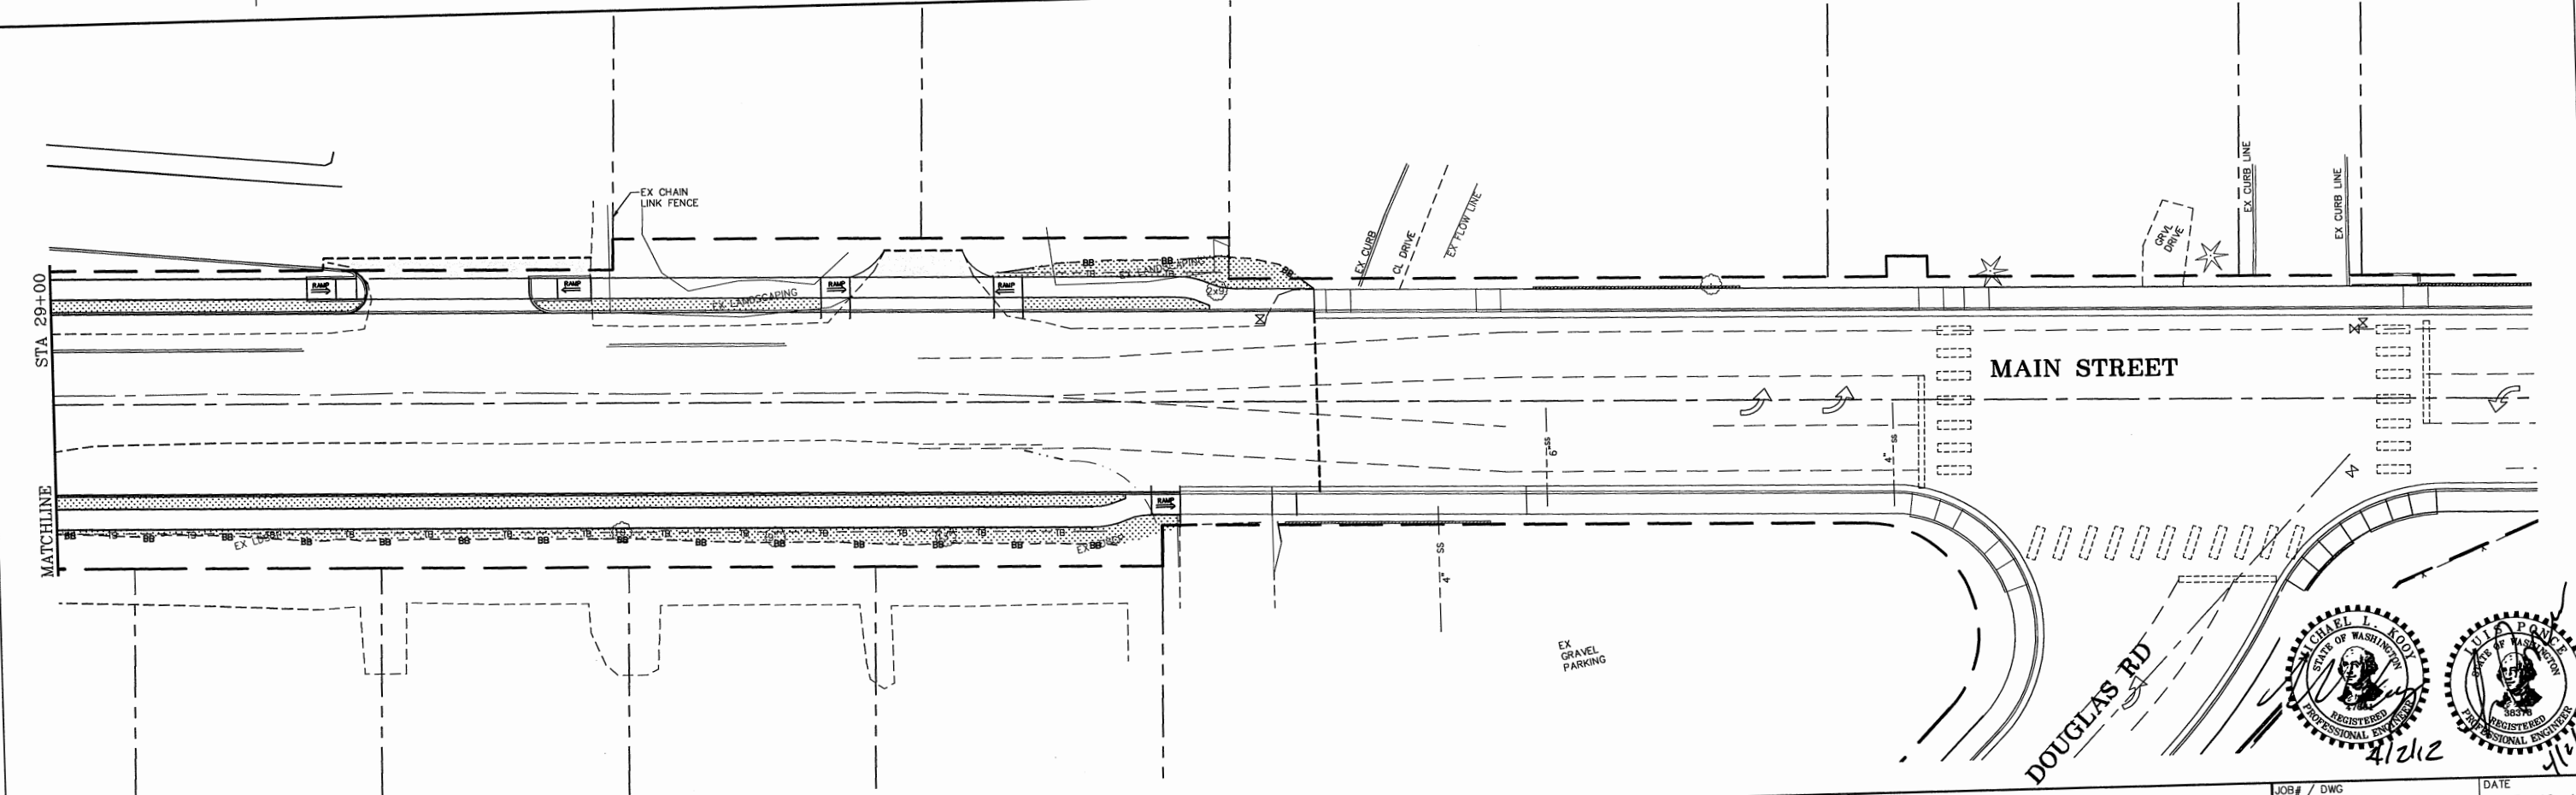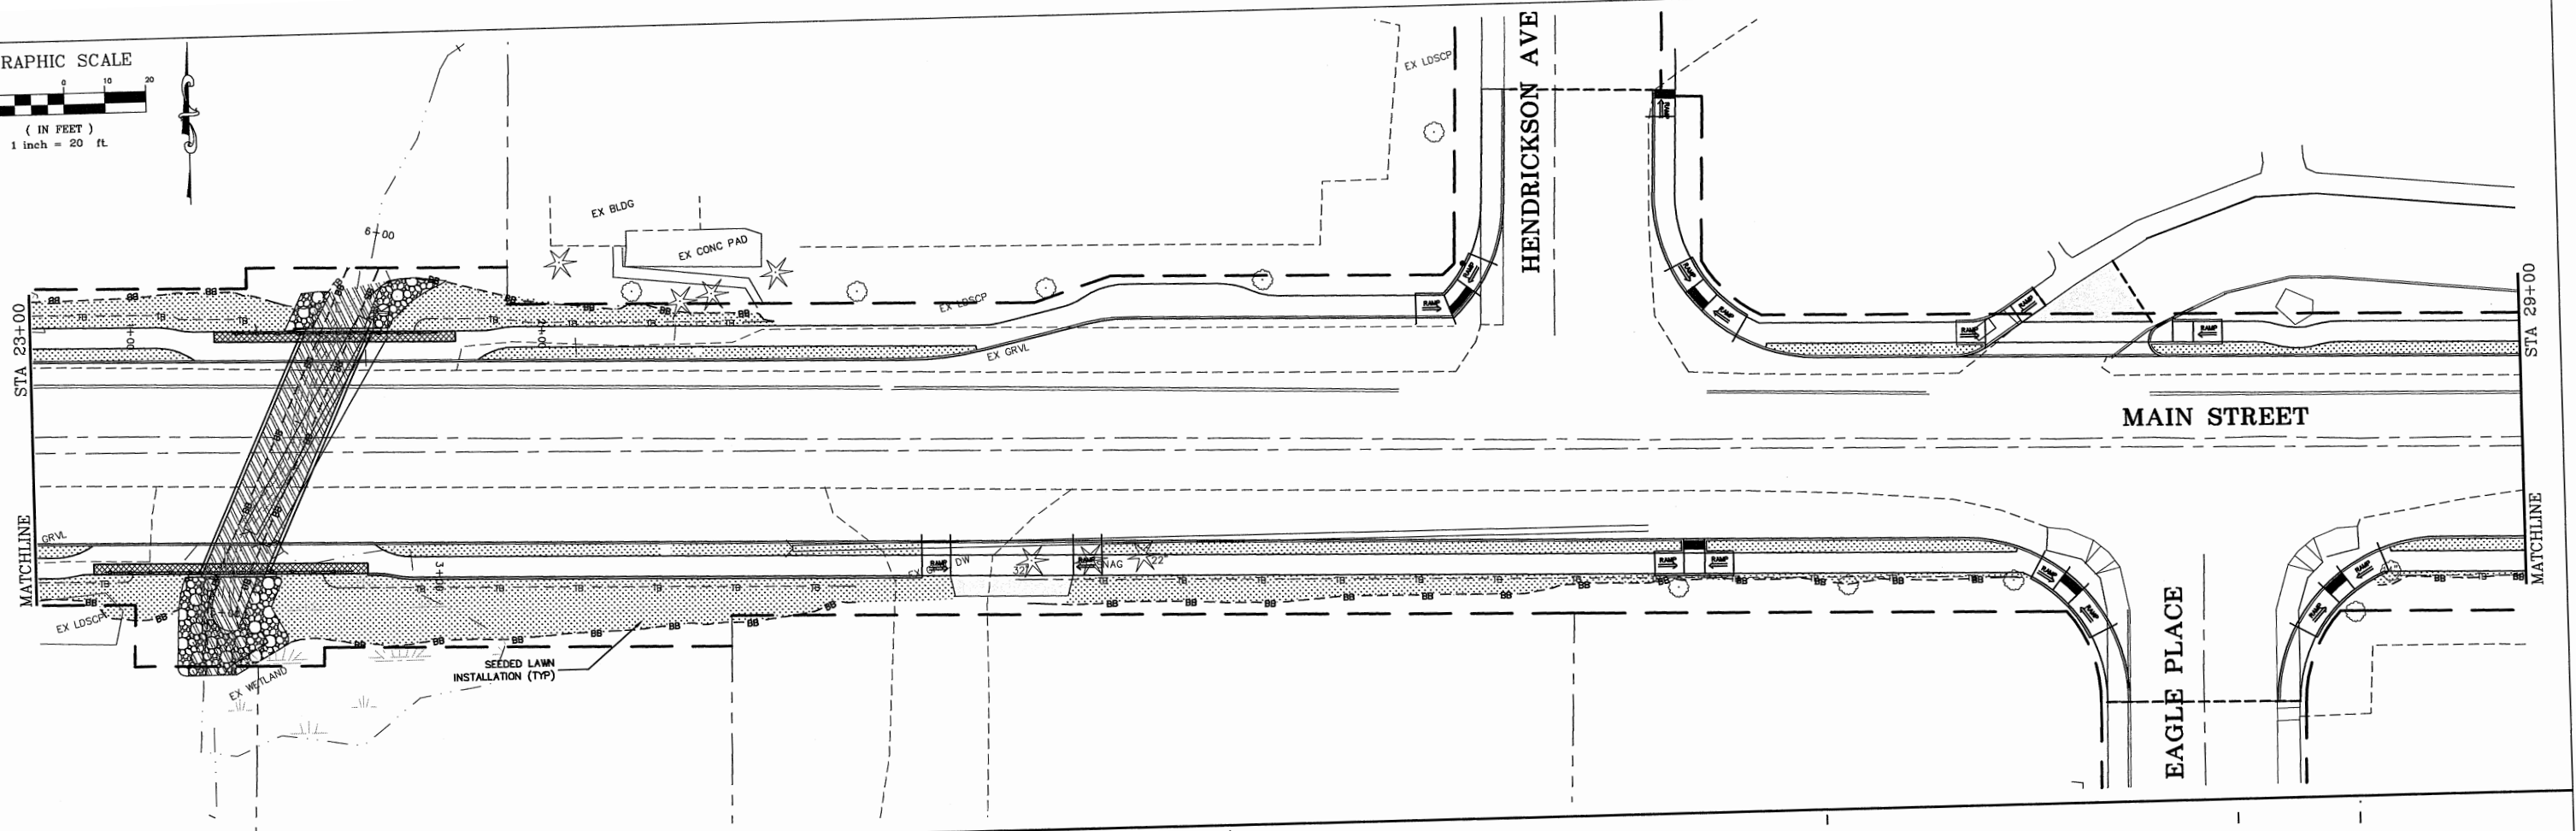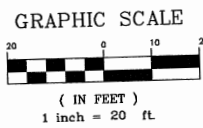

DESIGNED BY
MLK/LP
DRAWN BY
LMC
CHECKED BY
LP



REICHHARDT & EBE
ENGINEERING, INC.
CONSULTING ENGINEERS
PO Box 978 423 Front St., Ste 201
Lynden, Washington 98264
Ph (360) 354-3687
Fax (360) 354-0407


NO.	DATE	REVISION	BY

CITY OF FERNDALE
PO BOX 936
FERNDALE, WA 98248

MAIN STREET IMPROVEMENTS
(DOUGLAS TO CHURCH)
STA 23+00 TO 32+00 LANDSCAPE PLAN

JOB# / DWG
08018.P2b 08018_SP1
SCALE
H: 1" = 20' v: n/a

DATE
3-30-12
SHEET
37

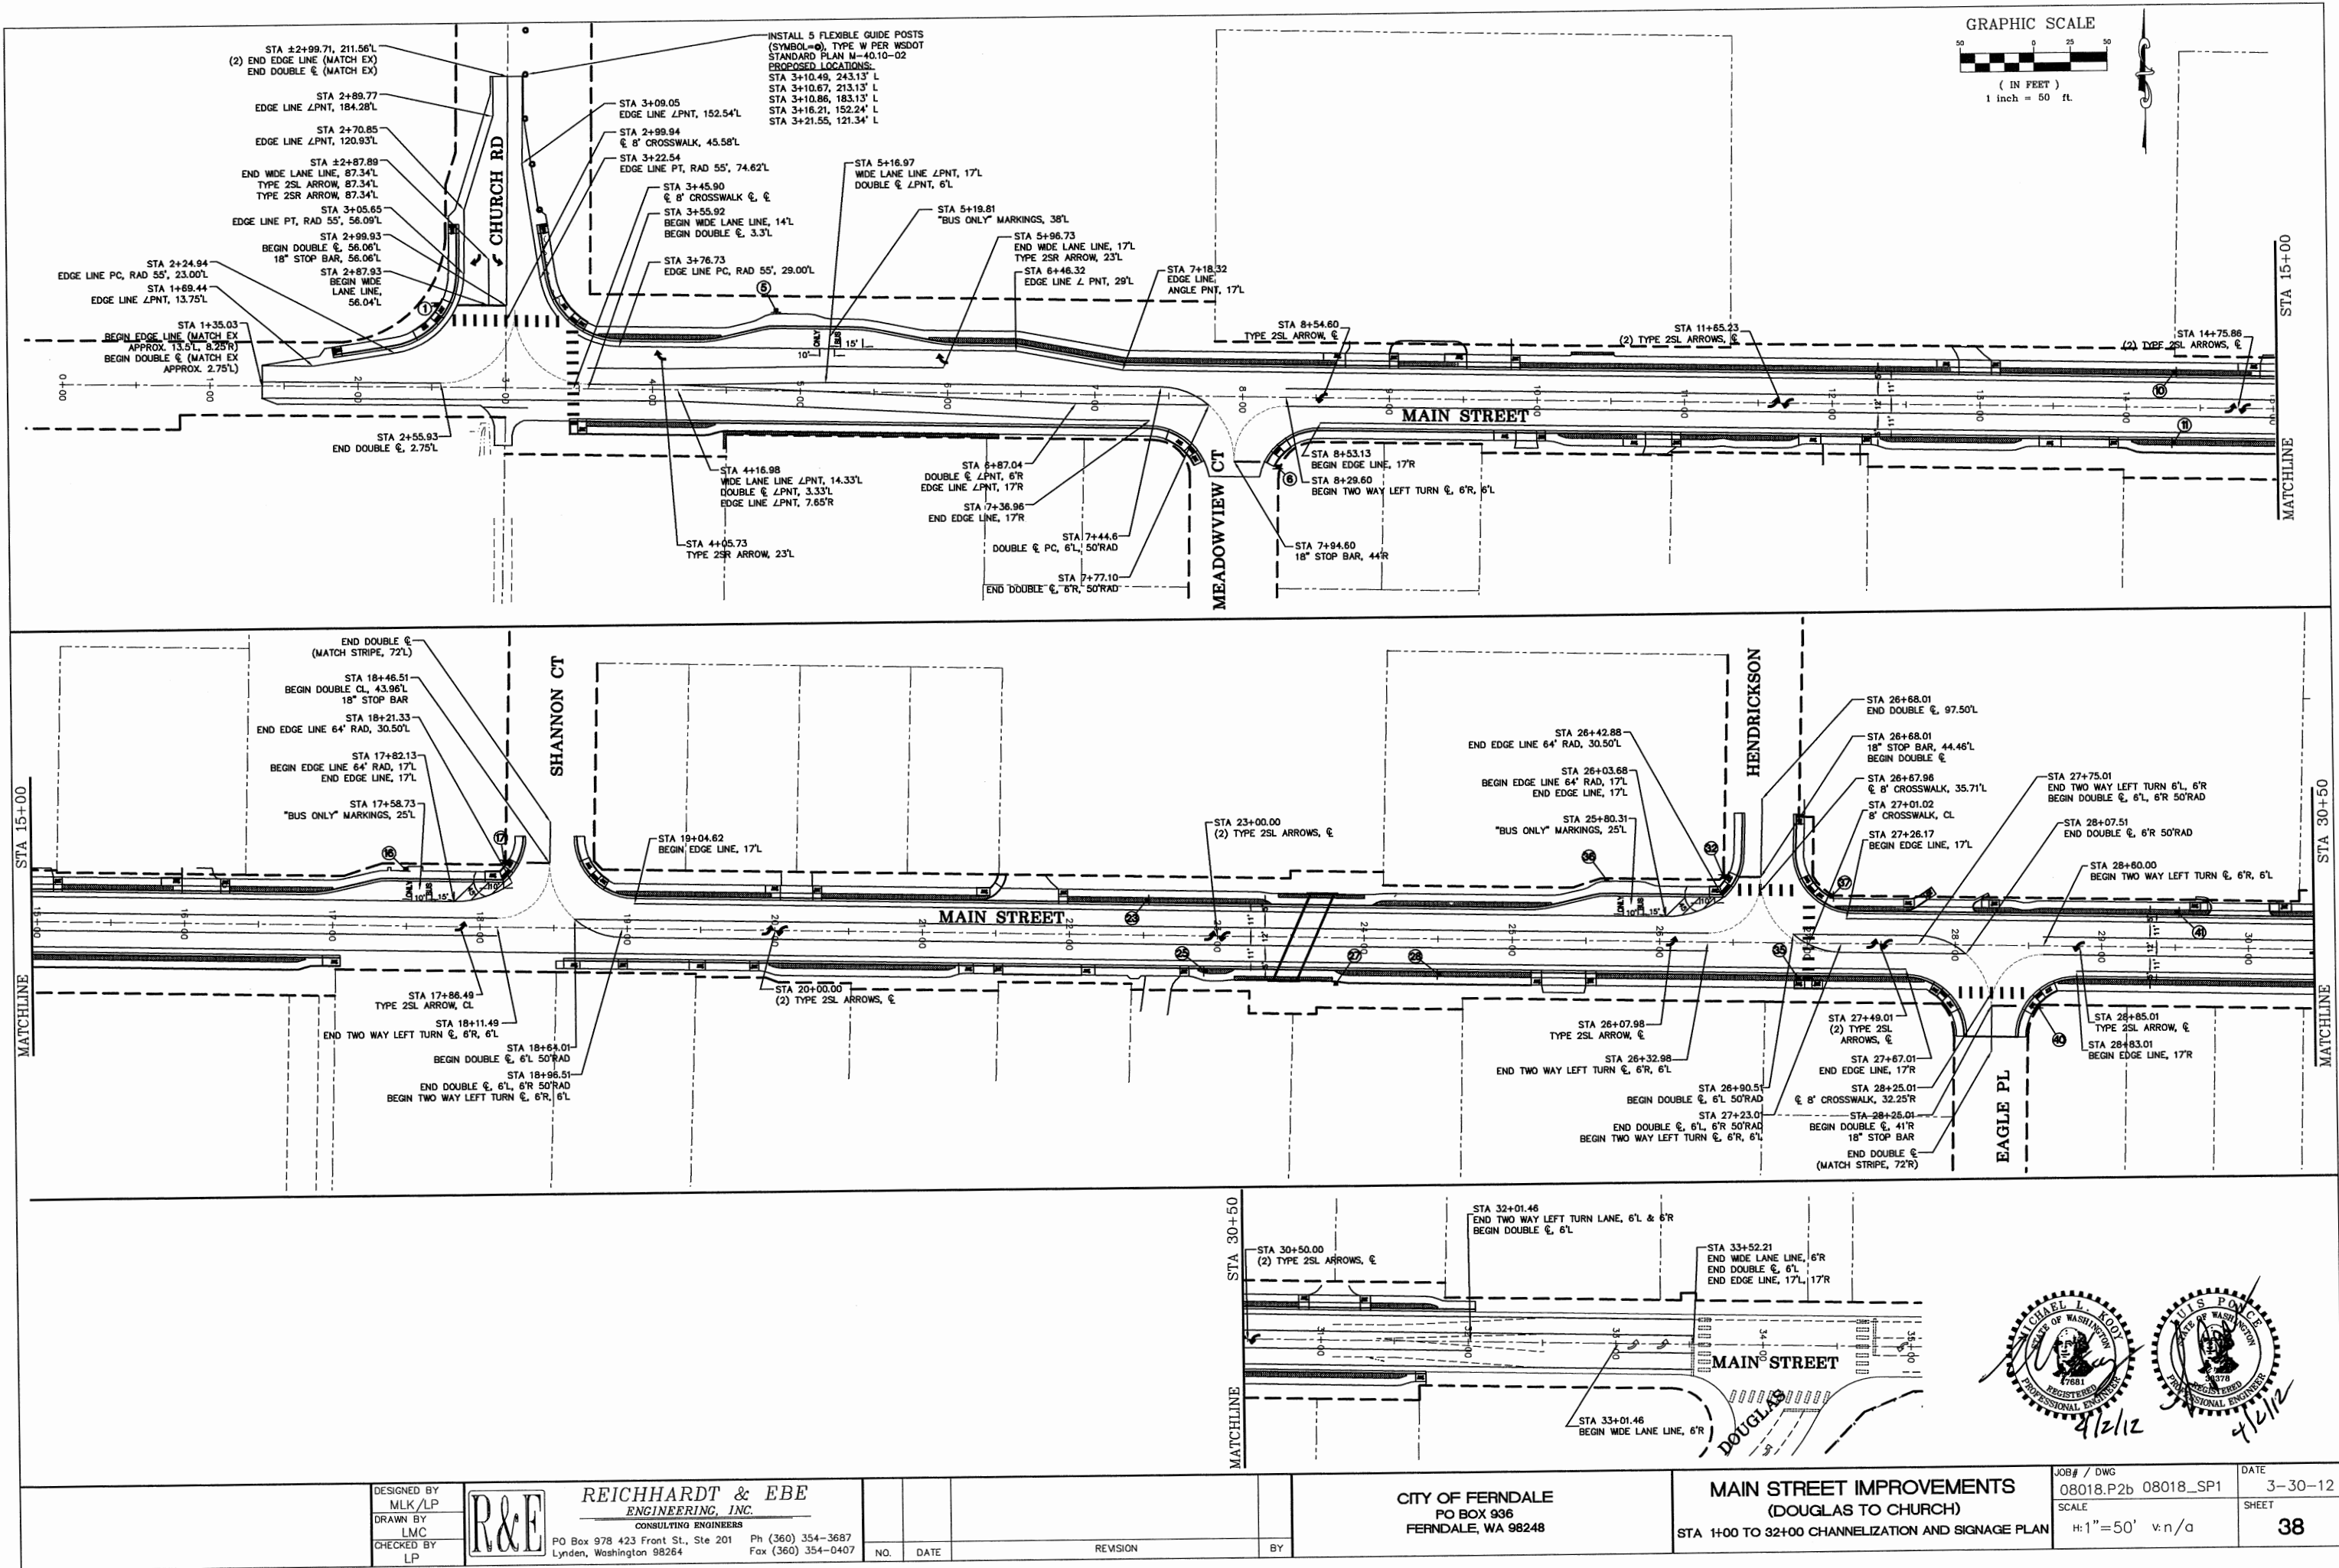

DESIGNED BY
MLK/LP
DRAWN BY
LMC
CHECKED BY
LP



REICHARDT & EBE
ENGINEERING, INC.
CONSULTING ENGINEERS
PO Box 978 423 Front St., Ste 201
Lynden, Washington 98264
Ph (360) 354-3687
Fax (360) 354-0407

NO.	DATE	REVISION	BY


CITY OF FERDALE
PO BOX 936
FERDALE, WA 98248

MAIN STREET IMPROVEMENTS
(DOUGLAS TO CHURCH)
STA 1+00 TO 32+00 CHANNELIZATION AND SIGNAGE PLAN

JOB# / DWG 08018.P2b 08018_SP1	DATE 3-30-12
SCALE H: 1"=50' V: n/a	SHEET 38

P:\Projects\08018\dwg\Phase 2\B08018_SP1.dwg, CHAN, 4/1/2012 7:34:03 PM

SIGN NO.	SIGN DESIGNATION	SIGN SIZE (Inches) (Width X Height)	SIGN DESCRIPTION	EXISTING LOCATION	PROPOSED LOCATION	SHEETING TYPE (Background)	SHEETING TYPE (Legend & Border)	POST INFO	REMARKS
1	R1-1	30 X 30	STOP		2+52.70, 56.00' L	IV	n/a	ST-2	NEW SIGN AND POST
	D3-101	PER DETAIL	"Church Rd"			IV	VIII		MOUNT ABOVE STOP SIGN
	D3-101	PER DETAIL	"Main St"			IV	VIII		MOUNT ABOVE STOP SIGN
2	-	-	STOP	2+87.32, 36.28' L		-	-	-	REMOVE
3	-	-	SIGN POST AND CONCRETE BASE	3+71.60, 26.61' L		-	-	-	REMOVE
4	-	-	DO NOT PASS	5+20.27, 20.13' L		-	-	-	REMOVE
5	-	-	BUS STOP AND SCHEDULE	8+66.60, 29.54' L	4+83.05, 54.50' L	-	-	ST-2	PRESERVE SIGN AND POST, NEW POST FOUNDATION
6	R1-1	30 X 30	STOP		8+24.41, 47.43' R	IV	n/a	ST-2	NEW SIGNS AND POST
	D3-101	PER DETAIL	"Meadow View Ct"			IV	VIII		MOUNT ABOVE STOP SIGN
	D3-101	PER DETAIL	"Main St"			IV	VIII		MOUNT ABOVE STOP SIGN
7	-	-	SPEED ZONE AHEAD	9+27.33, 13.83' R		-	-	-	REMOVE
8	-	-	MISC. BUSINESS SIGN - CHURCH	10+35.00, 36.00' L		-	-	-	PRIVATE PROPERTY, PRESERVE
9	-	-	MISC. BUSINESS SIGN - BUSINESS PARK	12+20.15, 29.07' R		-	-	-	PRIVATE PROPERTY, PRESERVE
10	R2-1	24 X 30	SPEED LIMIT - 35 MPH		14+32.22, 24.00' L	IV	n/a	ST-2	NEW SIGN AND POST
11	R2-1	24 X 30	SPEED LIMIT - 25 MPH		14+32.22, 24.00' R	IV	n/a	ST-2	NEW SIGN AND POST
12	-	-	SPEED LIMIT	15+50.24, 10.29' R		-	-	-	REMOVE
13	-	-	SPEED LIMIT	15+54.15, 19.30' L		-	-	-	REMOVE
14	-	-	MISC. BUSINESS SIGN - "TERRI'S SALON"	16+26.43, 29.35' L	16+26.43, 35.00' L	-	-	-	RELOCATE SIGN AND POSTS
15	-	-	MISC. BUSINESS SIGN - BUSINESS PARK	17+49.14, 41.45' L		-	-	-	PRIVATE PROPERTY, PRESERVE
16	-	-	BUS STOP AND SCHEDULE	18+11.60, 35.15' L	17+49.07, 38.50' L	-	-	ST-2	PRESERVE SIGN AND POST, NEW POST FOUNDATION
17	R1-1	30 X 30	STOP		18+15.78, 44.15' L	IV	n/a	ST-2	NEW SIGNS AND POST
	D3-101	PER DETAIL	"Shannon Ave"			IV	VIII		MOUNT ABOVE STOP SIGN
	D3-101	PER DETAIL	"Main St"			IV	VIII		MOUNT ABOVE STOP SIGN
18	-	-	STOP	18+21.05, 43.80' L		-	-	-	REMOVE
19	-	-	END WALK	19+46.59, 27.65' R		-	-	-	REMOVE
20	-	-	MISC. BUSINESS SIGN - BOAT BUSINESS	19+92.94, 22.43' R	20+05.00, 40.00' R	-	-	-	RELOCATE SIGN AND POSTS
21	-	-	MISC. BUSINESS SIGN - "FERNDAL VILLA"	21+33.88, 33.58' L		-	-	-	PRIVATE PROPERTY, PRESERVE
22	-	-	SPEED LIMIT	22+49.37, 24.15' L		-	-	-	REMOVE
23	R2-1	24 X 30	SPEED LIMIT - 25 MPH		22+52.04, 24.00' L	IV	n/a	ST-2	NEW SIGN AND POST
24	-	-	MISC. BUSINESS SIGN - APARTMENTS	23+04.44, 37.28' R		-	-	-	PRIVATE PROPERTY, PRESERVE
25	R2-1	24 X 30	SPEED LIMIT - 25 MPH		22+92.24, 24.00' R	IV	n/a	ST-2	NEW SIGN AND POST
26	-	-	SCHOOL	23+27.61, 11.92' R		-	-	-	REMOVE
27	-	-	4"x4" POST-WATER MONITORING	23+54.19, 12.85' R	23+80.92, 31.00' R	-	-	-	RELOCATE SIGN AND POST
28	S1-1	30 X 30	SCHOOL		24+51.02, 24.00' R	VIII	n/a	ST-2	NEW SIGNS AND POST
	W16-9P	24 X 10	"AHEAD" SUPPLEMENTAL PLAQUE			VIII	n/a		FLUORESCENT YELLOW-GREEN BACKGROUND, BLACK LEGEND AND BORDER
	-	-	"AHEAD" SUPPLEMENTAL PLAQUE			VIII	n/a		MOUNT BELOW SCHOOL SIGN, FLUORESCENT YELLOW-GREEN BACKGROUND, BLACK LEGEND AND BORDER
29	-	-	SPEED LIMIT	24+57.45, 14.54' R		-	-	-	REMOVE
30	-	-	"BUCKLE UP" SIGN	25+69.73, 15.20' R		-	-	-	REMOVE
31	-	-	SCHOOL	26+21.64, 15.11' R		-	-	-	REMOVE
32	R1-1	30 X 30	STOP		26+43.12, 44.46' L	IV	n/a	ST-2	NEW SIGNS AND POST
	D3-101	PER DETAIL	"Hendrickson Ave"			IV	VIII		MOUNT ABOVE STOP SIGN
	D3-101	PER DETAIL	"Main St"			IV	VIII		MOUNT ABOVE STOP SIGN
33	-	-	SCHOOL	26+43.25, 25.51' L		-	-	-	REMOVE
34	-	-	STOP	26+45.56, 28.28' L		-	-	-	REMOVE
35	-	-	SCHOOL CROSSING ASSEMBLY		26+94.10, 24.00' R	-	-	ST-2	NEW SIGNS AND POST
	S1-1	30 X 30	SCHOOL			VIII	n/a		FLUORESCENT YELLOW-GREEN BACKGROUND, BLACK LEGEND AND BORDER
	W16-7PL	24 X 12	DIAGONAL ARROW SUPPLEMENTAL PLAQUE			VIII	n/a		MOUNT BELOW SCHOOL SIGN, FLUORESCENT YELLOW-GREEN BACKGROUND, BLACK LEGEND AND BORDER
36	-	-	BUS STOP AND SCHEDULE	27+61.73, 26.30' L	25+63.61, 41.50' L	-	-	ST-2	PRESERVE SIGN AND POST, NEW POST FOUNDATION
37	-	-	SCHOOL CROSSING ASSEMBLY		27+16.26, 32.00' L	-	-	ST-2	NEW SIGNS AND POST
	S1-1	30 X 30	SCHOOL			VIII	n/a		FLUORESCENT YELLOW-GREEN BACKGROUND, BLACK LEGEND AND BORDER
	W16-7PL	24 X 12	DIAGONAL ARROW SUPPLEMENTAL PLAQUE			VIII	n/a		MOUNT BELOW SCHOOL SIGN, FLUORESCENT YELLOW-GREEN BACKGROUND, BLACK LEGEND AND BORDER
38	-	-	MISC. BUSINESS SIGN - CHURCH	28+48.00, 30.43' L		-	-	-	PRIVATE PROPERTY, PRESERVE
39	-	-	STOP	28+50.77, 42.58' R		-	-	-	REMOVE
40	-	-	STOP		28+56.91, 41.00' R	IV	n/a	ST-2	NEW SIGNS AND POST
	D3-101	PER DETAIL	"Eagle Pkwy"			IV	VIII		MOUNT ABOVE STOP SIGN
	D3-101	PER DETAIL	"Main St"			IV	VIII		MOUNT ABOVE STOP SIGN
41	-	-	SCHOOL ADVANCE CROSSING ASSEMBLY		29+51.02, 24.00' L	-	-	ST-2	NEW SIGNS AND POST
	S1-1	30 X 30	SCHOOL			VIII	n/a		FLUORESCENT YELLOW-GREEN BACKGROUND, BLACK LEGEND AND BORDER
	W16-9P	24 X 10	"AHEAD" SUPPLEMENTAL PLAQUE			VIII	n/a		MOUNT BELOW SCHOOL SIGN, FLUORESCENT YELLOW-GREEN BACKGROUND, BLACK LEGEND AND BORDER
42	-	-	SCHOOL	29+66.20, 20.00' L		-	-	-	REMOVE
43	-	-	NO LEFT TURN	31+96.00, 28.97' L	LEAVE IN PLACE	-	-	-	PRESERVE SIGN AND POST IN PLACE

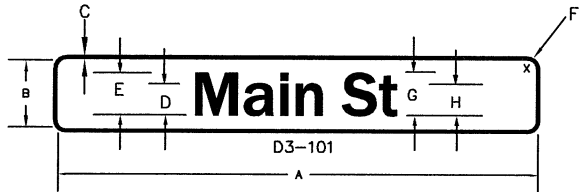


SIGNING DETAILS (TYP)

DIMENSIONS (INCHES)							
A	B	C	D	E	F	G	H
VA	6	5/8	3	4	1 1/2	3	2 1/4

COLORS

LEGEND - WHITE (REFL)
BACKGROUND - GREEN (REFL)

TYPICAL SIGN DETAIL

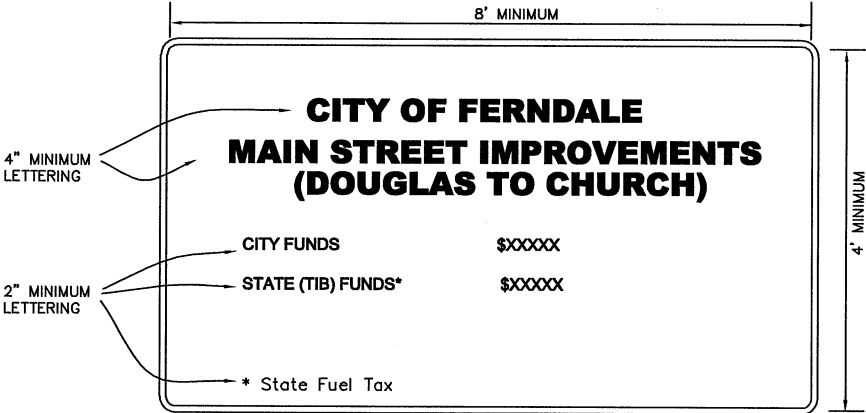


PROJECT SIGNS (2 EACH)

NTS

NOTES:


- 1) LOCATION AS APPROVED BY ENGINEER
- 2) SIGN SHALL BE MOUNTED ON (2) 4"x4" TREATED POSTS



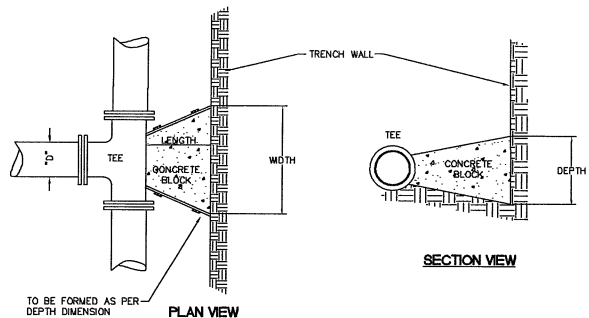


"D"	WIDTH	DEPTH	LENGTH	VOL.
6"	1'-6"	1'-6"	12"	3.0
8"	2'-0"	2'-0"	12"	4.5
10"	2'-6"	2'-6"	12"	7.0
12"	3'-0"	3'-0"	18"	14.0

VOL. = Approx. Volume of Blocking Material Required in cu. ft.
SOIL BEARING CAPACITY 1500 PSF MINIMUM
100 P.S.I. OPERATING PRESSURE

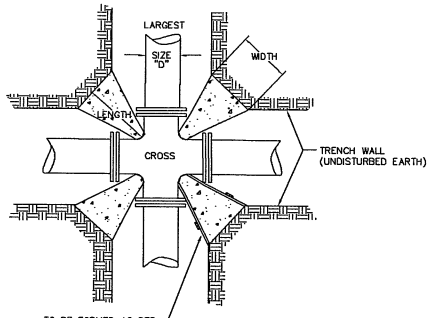


"D"	WIDTH	DEPTH	LENGTH	VOL.	X4 blocks/joint
6"	1'-0"	1'-0"	12"	0.63	2.50 cu ft
8"	1'-3"	1'-3"	12"	1.00	4.01 cu ft
10"	1'-6"	1'-6"	12"	1.63	6.50 cu ft
12"	1'-9"	1'-9"	18"	3.05	12.19 cu ft

VOL. = Approx. Volume of Blocking Material Required in cu. ft.

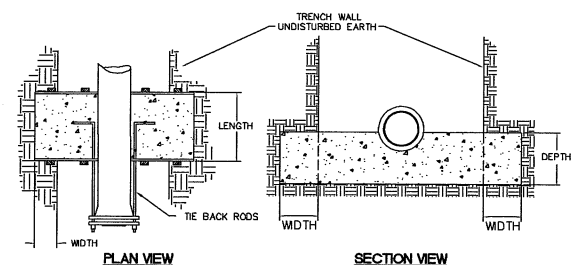

"D"	WIDTH	DEPTH	LENGTH	*VOL.	# OF RODS	ROD DIA.
6"	1'-6"	1'-6"	12"	2.5	2	1/2"
8"	2'-0"	2'-0"	18"	20.0	2	3/8"
10"	2'-6"	2'-6"	24"	37.5	2	3/4"
12"	2'-9"	2'-9"	24"	44.0	4	3/4"

*VOL. = Approx. Volume of Blocking Material Required in cu. ft.
RODS: A36 STEEL MINIMUM


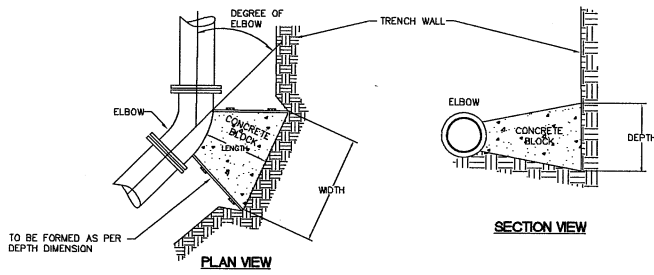


SIZE	LENGTH	11 1/4"	22 1/2"	45"	90"
6"	12"	1'-0"	1'-0"	1'-0"	1'-0"
8"	12"	1'-3"	1'-3"	1'-3"	1'-3"
10"	12"	1'-6"	1'-6"	1'-6"	1'-6"
12"	18"	2'-0"	2'-0"	2'-0"	2'-0"

VOL. = Approx. Volume of Blocking Material Required in cu. ft.


THRUST BLOCKING

NTS

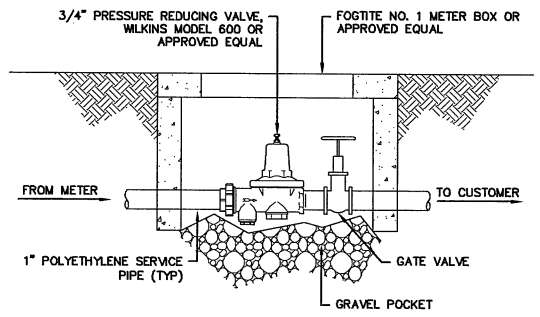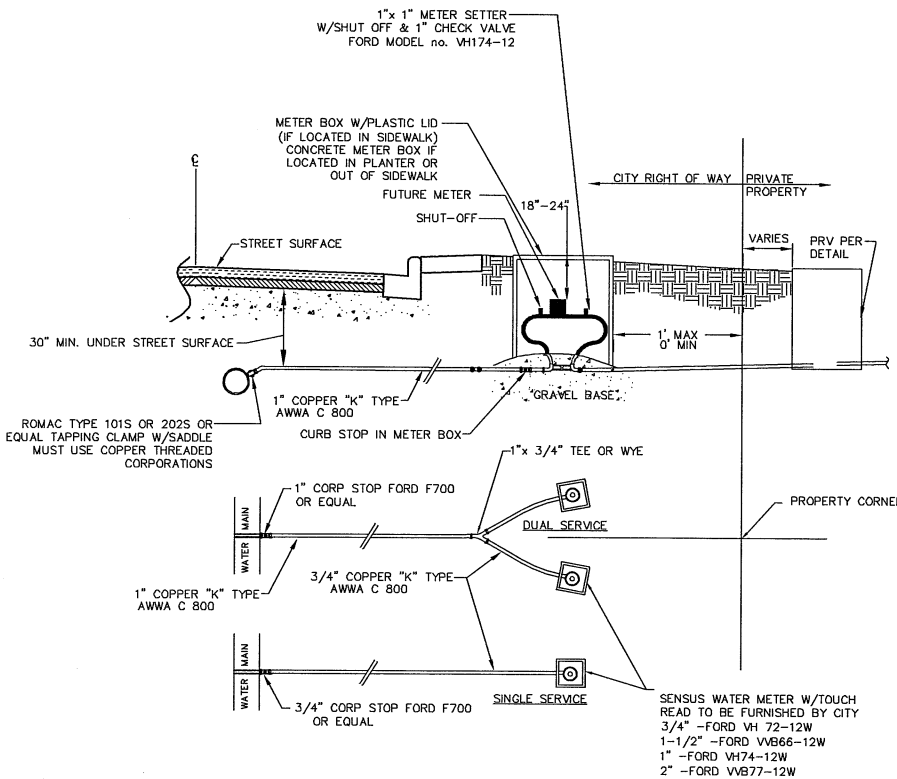


PRV DETAIL

NTS

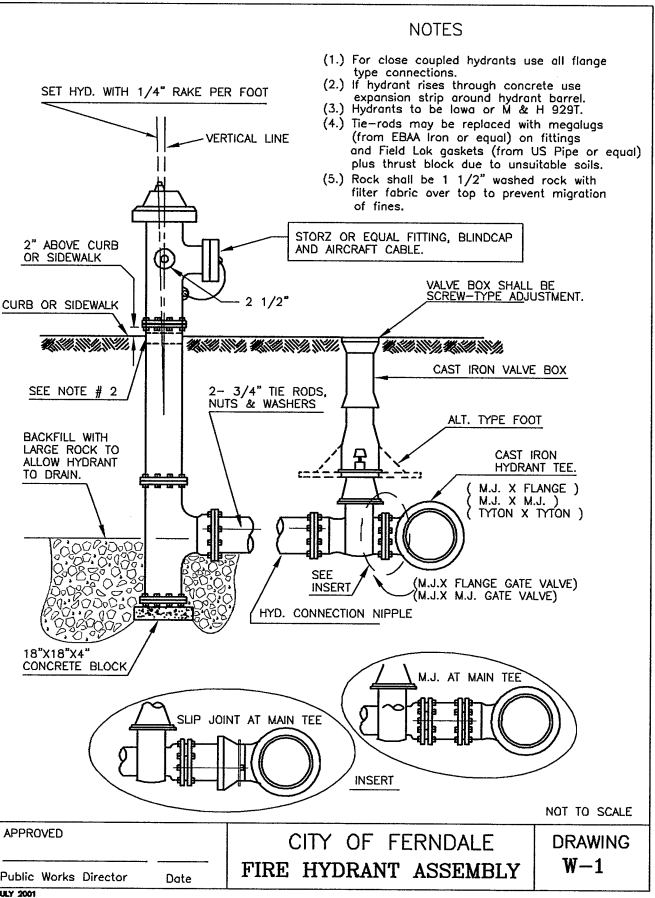

NOTES

- (1.) For close coupled hydrants use all flange type connections.
- (2.) If hydrant rises through concrete use expansion strip around hydrant barrel.
- (3.) Hydrants to be low or M & H 929T.
- (4.) Tie-rods may be replaced with megalugs (from EBAA Iron or equal) on fittings and Field Lok gaskets (from US Pipe or equal) plus thrust block due to unsuitable soils.
- (5.) Rock shall be 1 1/2" washed rock with filter fabric over top to prevent migration of fines.

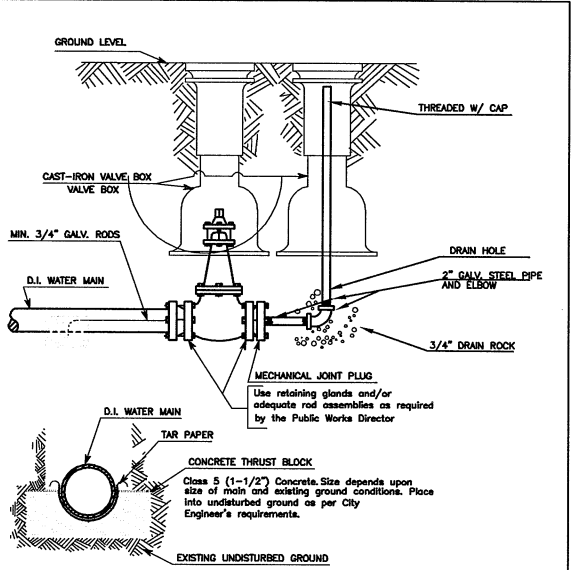

WATER MAIN SLOPEPIPE

NTS

WATER SERVICE CONNECTION DETAIL

NTS

APPROVED	CITY OF FERNDAL	DRAWING
Public Works Director	2" BLOW-OFF	W-9
Date	WATER MAIN EXTENSION	

JULY 2001



DESIGNED BY
MLK/LP
DRAWN BY
LMC
CHECKED BY
LP



REICHARDT & EBE
ENGINEERING, INC.
CONSULTING ENGINEERS
PO Box 978 423 Front St., Ste 201 Ph (360) 354-3687
Lynden, Washington 98264 Fax (360) 354-0407


NO.	DATE	REVISION	BY

CITY OF FERNDAL
PO BOX 936
FERNDAL, WA 98248


MAIN STREET IMPROVEMENTS
(DOUGLAS TO CHURCH)
WATER DETAIL SHEET

JOB# / DWG	DATE
08018.P2b P2B-DET	3-30-12
SCALE	SHEET
h:n/a v:n/a	40


P:\Projects\08018\dwg\Phase 2\BP2B-DET.dwg, DET, 4/1/2012 6:34:16 PM

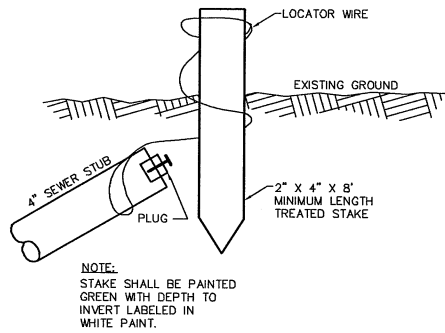


SEWER SERVICE STAKE
NTS

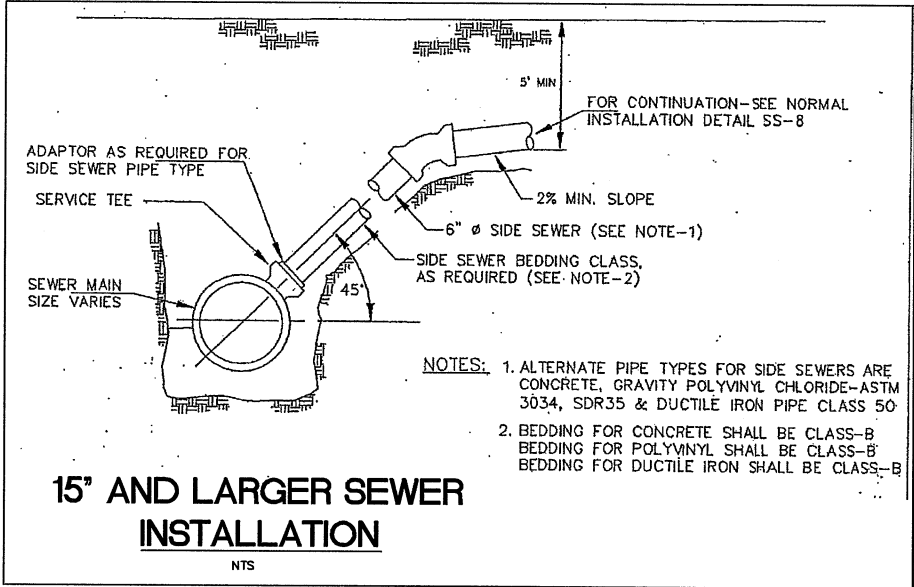


**15" AND LARGER SEWER
INSTALLATION**
NTS

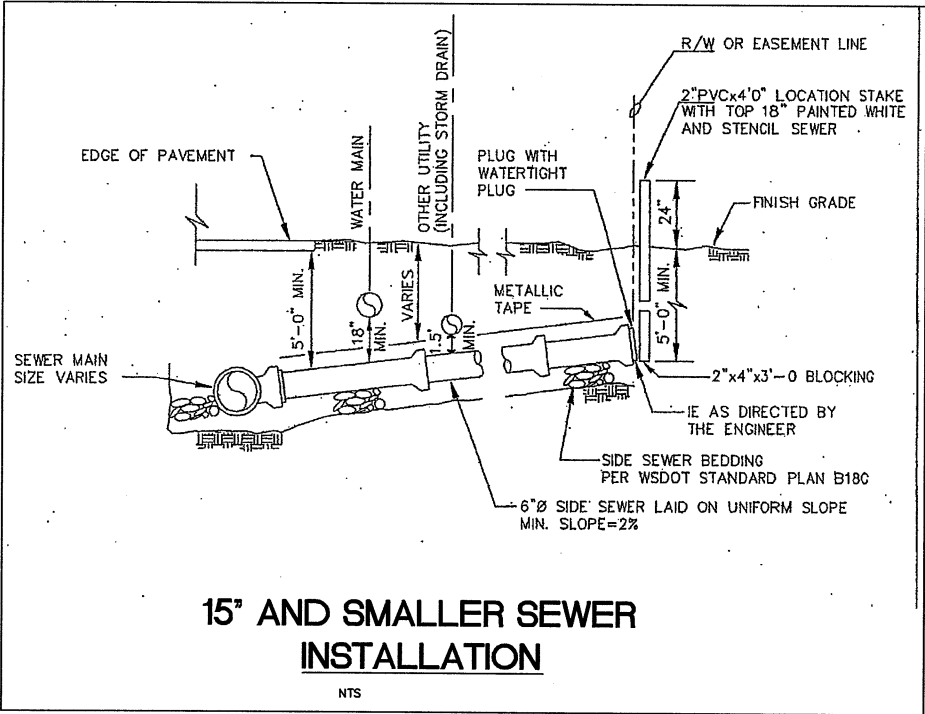

**15" AND SMALLER SEWER
INSTALLATION**
NTS

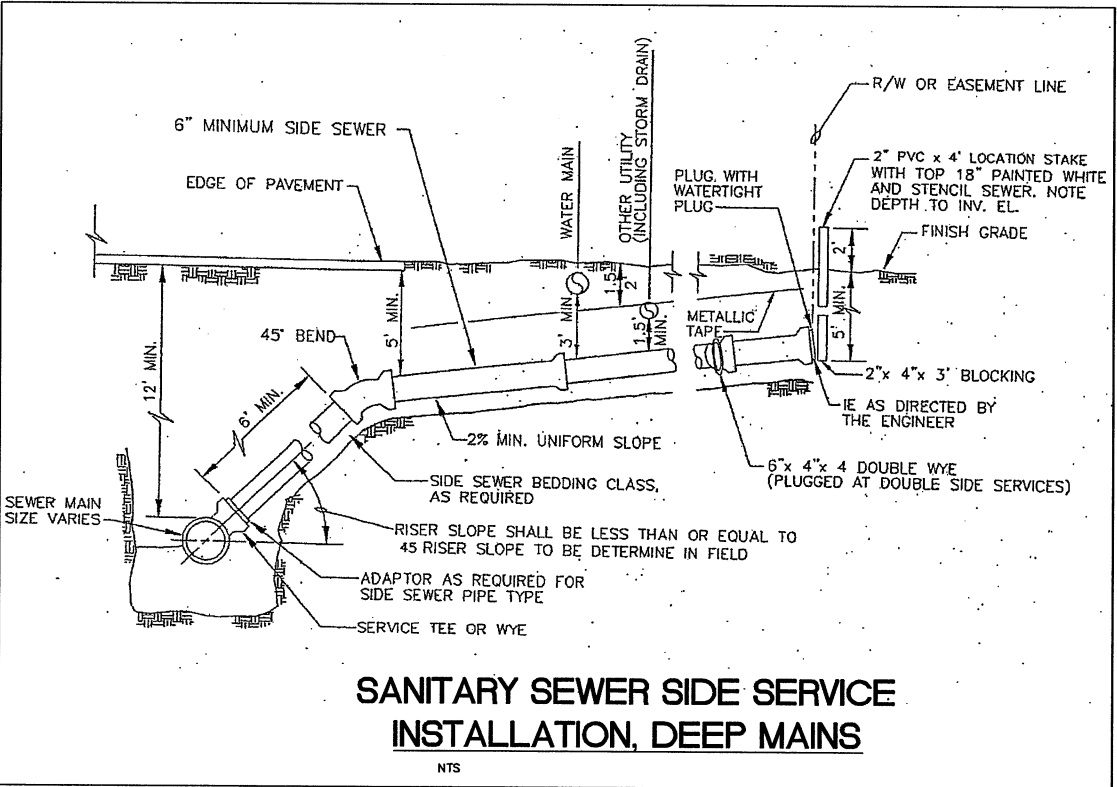

**SANITARY SEWER SIDE SERVICE
INSTALLATION, DEEP MAINS**
NTS

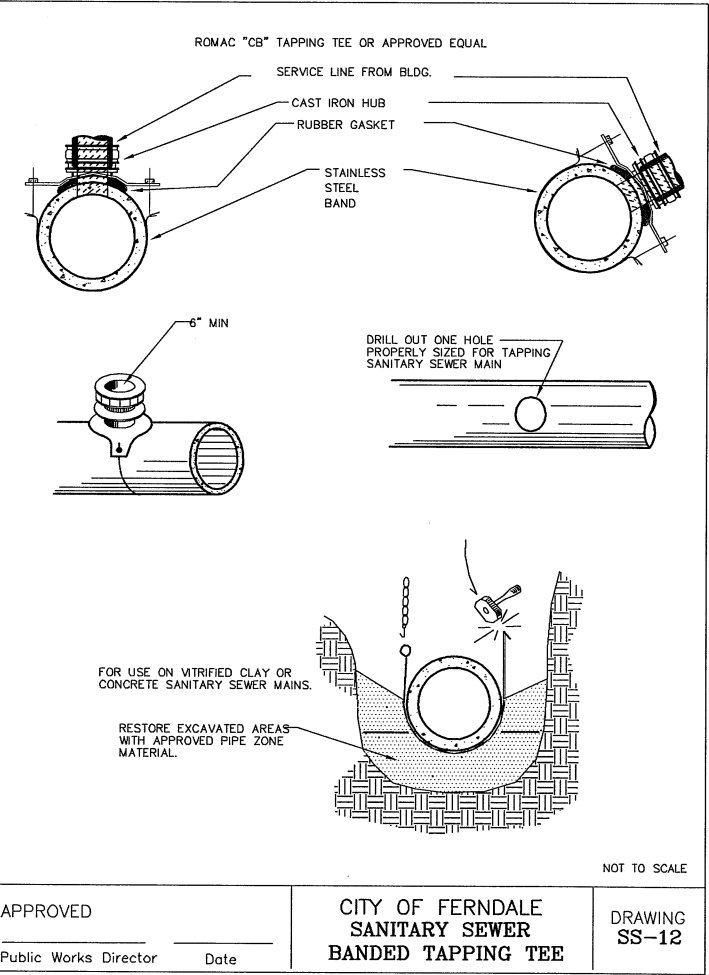

APPROVED _____
Public Works Director Date

CITY OF FERNDAL
SANITARY SEWER
BANDED TAPPING TEE

DRAWING
SS-12

NOT TO SCALE

MICHAEL L. KOY
STATE OF WASHINGTON
REGISTERED PROFESSIONAL ENGINEER
47881

STATE OF WASHINGTON
REGISTERED PROFESSIONAL ENGINEER
38878

4/2/12

DESIGNED BY
MLK/LP
DRAWN BY
LMC
CHECKED BY
LP



REICHARDT & EBE
ENGINEERING, INC.
CONSULTING ENGINEERS

PO Box 978 423 Front St., Ste 201 Ph (360) 354-3687
Lynden, Washington 98264 Fax (360) 354-0407


NO.	DATE	REVISION	BY

CITY OF FERNDAL
PO BOX 936
FERNDAL, WA 98248


MAIN STREET IMPROVEMENTS
(DOUGLAS TO CHURCH)
SEWER DETAIL SHEET

JOB# / DWG
08018.P2b P2B-DET
SCALE
H:n/a V:n/a


DATE
3-30-12
SHEET
41

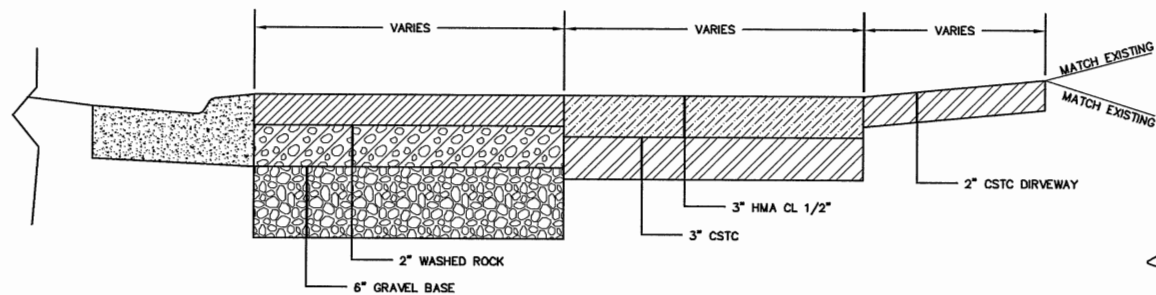


PROPOSED ASPHALT APRON AND GRAVEL SECTION
NTS

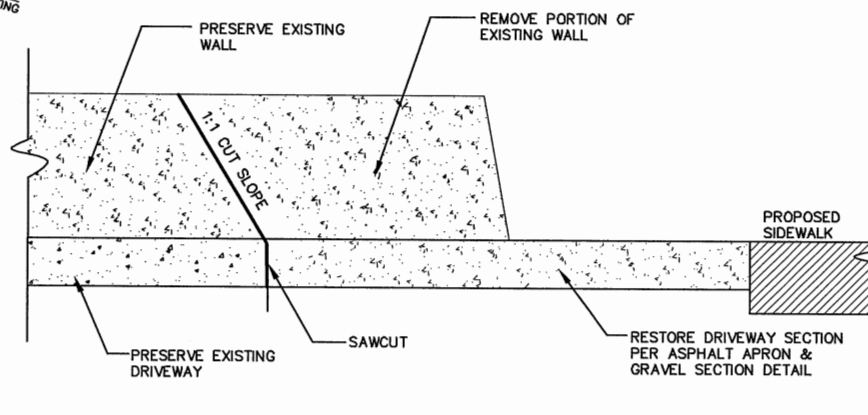


SAWCUT WALL TYPICAL DETAIL
STA 9+83 L
NTS

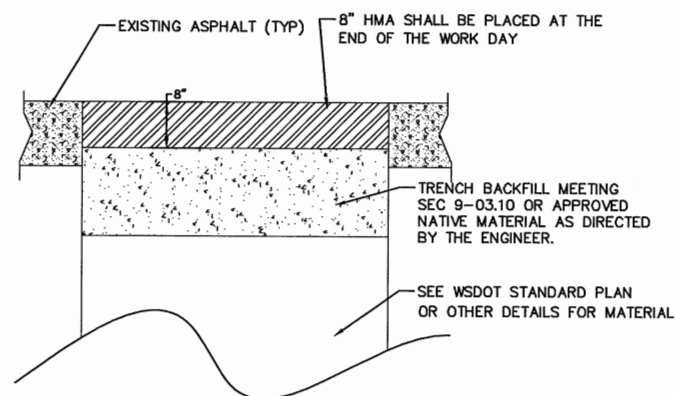

TRENCH TYPICAL SECTION
NTS

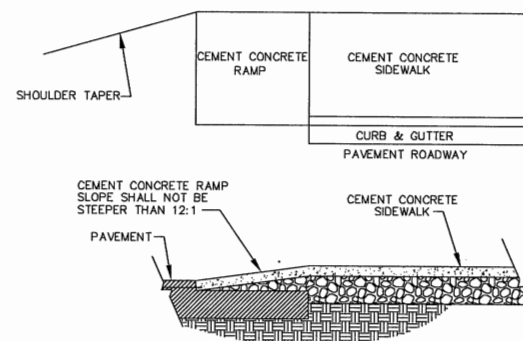


CEMENT CONCRETE SIDEWALK RAMP DETAIL
NTS

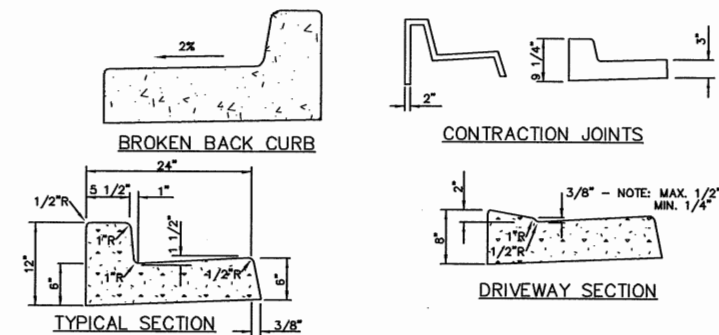


NOTES:
CONTRACTION JOINTS OF ONE OF THE TYPES SHOWN ABOVE TO BE PLACED 10' C/C. JOINTS COMPLETELY SEVER THE STRUCTURE TO THE POINTS SHOWN. JOINTS MAY BE MADE BY INSERTING MIN. 3/16" BITUMINOUS FILLER DUMMY JOINTS. JOINTS SHALL BE CLEANED AND EGGED.
3/4" EXPANSION JOINTS TO BE PLACED AT DRIVEWAY SECTIONS, CURB RETURNS, CURB RAMPS AND COLD JOINTS OR A MAX. OF 80' C/C. EXPANSION JOINTS SHALL PROTRUDE 1" BELOW THE BOTTOM OF THE GUTTER.
CURB DRAINS SHALL BE CONSTRUCTED OF 2" PVC PIPE OR OTHER MATERIAL SUBJECT TO APPROVAL OF THE ENGINEER, CUT TO LENGTH TO PASS FROM THE BACK OF CURB THROUGH THE CURB TO THE FACE OF THE CURB AT THE GUTTER LINE. SPACING WILL BE MAXIMUM OF 50 FEET, CENTER TO CENTER, AND/OR EACH SIDE OF THE DRIVEWAYS AND AT SUCH LOCATIONS AS DESIGNATED BY THE ENGINEER.

CURB AND GUTTER DETAILS
NTS

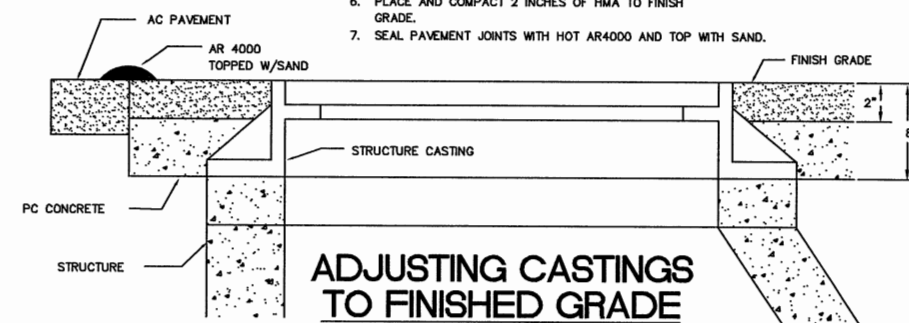


ADJUSTING CASTINGS TO FINISHED GRADE
NTS

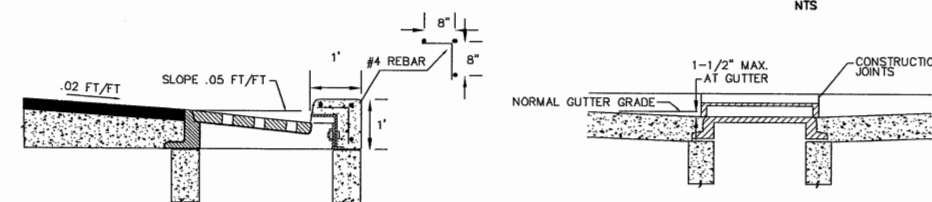


SECTION A-A


SECTION B-B

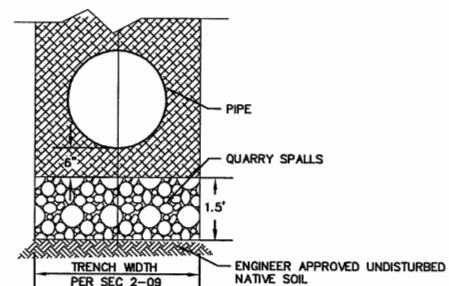


REMOVAL OF UNSUITABLE MATERIAL INCLUDING HAUL, TYPICAL SECTION
NTS

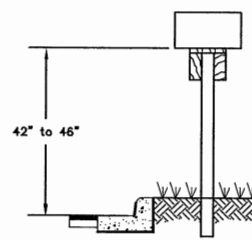

MAILBOX POST DETAIL IN PLANTER
NTS

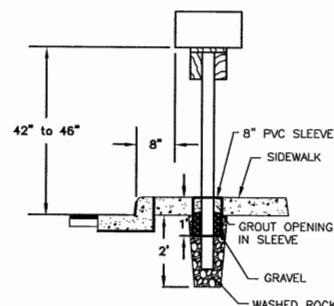

MAILBOX POST DETAIL IN SIDEWALK
NTS

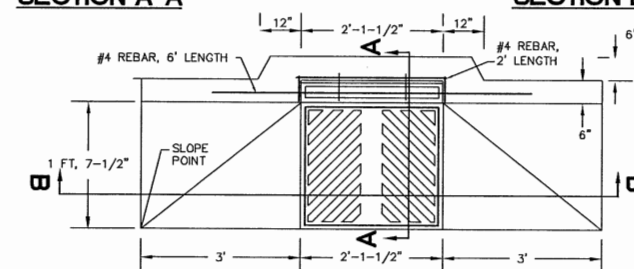

THRU CURB INLET DETAIL
NTS



DESIGNED BY
MLK/LP
DRAWN BY
LMC
CHECKED BY
LP




REICHHARDT & EBE
ENGINEERING, INC.
CONSULTING ENGINEERS
PO Box 978 423 Front St., Ste 201
Lynden, Washington 98264
Ph (360) 354-3687
Fax (360) 354-0407

NO.	DATE	REVISION	BY


CITY OF FERNDAL
PO BOX 936
FERNDAL, WA 98248

MAIN STREET IMPROVEMENTS
(DOUGLAS TO CHURCH)
MISC DETAIL SHEET


JOB # / DWG 08018.P2b P2B-DET	DATE 3-30-12
SCALE h:n/a v:n/a	SHEET 42

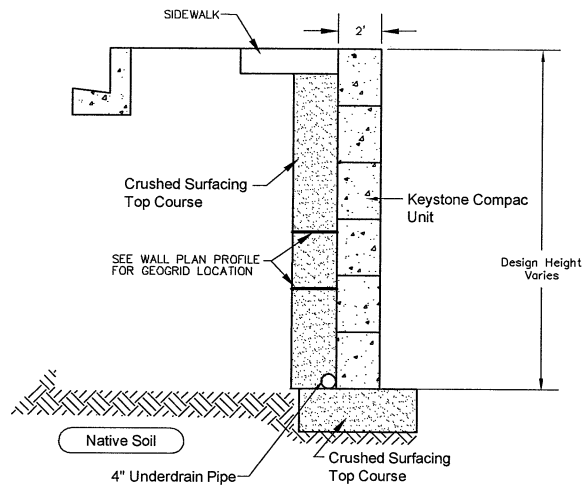


Typical Reinforced Wall Section
Compac Unit

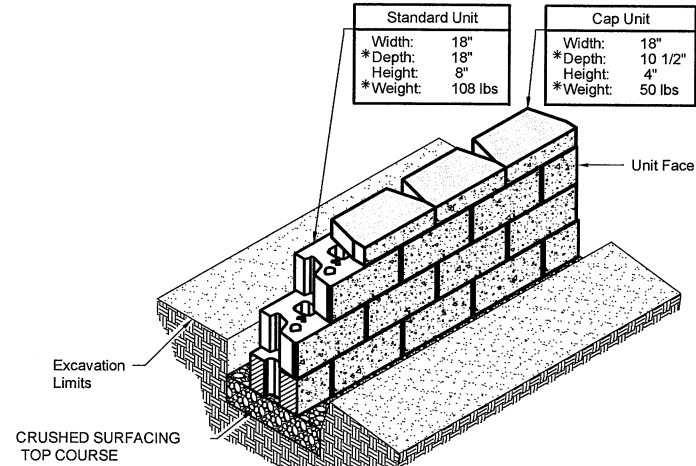



Compac Unit/Base Pad Isometric Section View
* Dimensions & Weight May Vary by Region

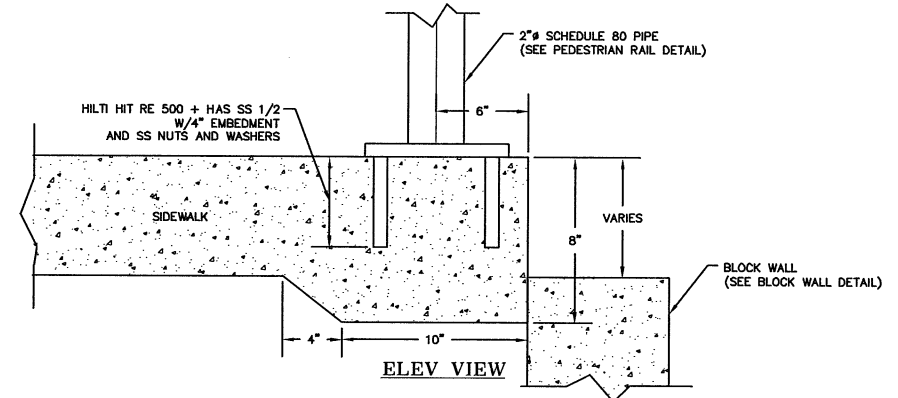

STA 4+50 TO 6+35, R
CEMENT CONCRETE SIDEWALK
THICKENED EDGE
NTS


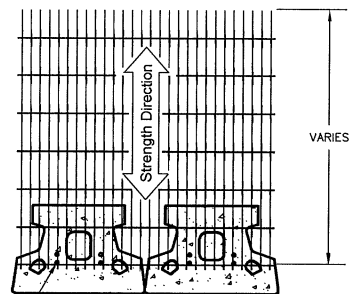


Grid & Pin Connection

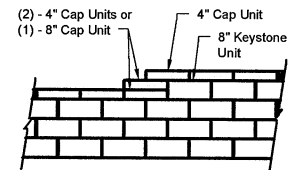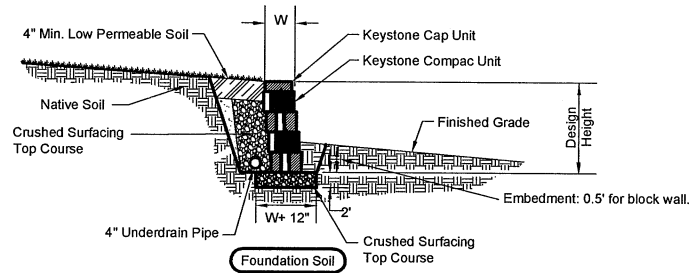


Note:
1. Secure all cap units with Keystone Kapsel or equal.

Top of Block Wall Steps

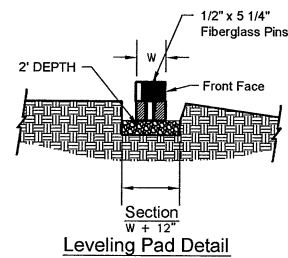
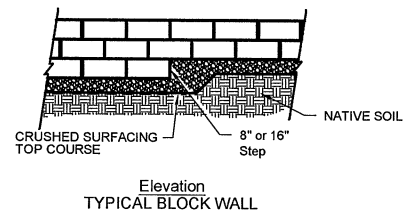


TYPICAL BLOCK WALL
NTS

- NOTES:
1. HANDRAIL SHALL BE HOT DIPPED GALVANIZED.
2. COLD GALVANIZED COMPOUND SHALL BE APPLIED TO ALL FIELD WELDS AND BLEMISHES.
3. PIPES SHALL BE ASTM A53 GRADE B.

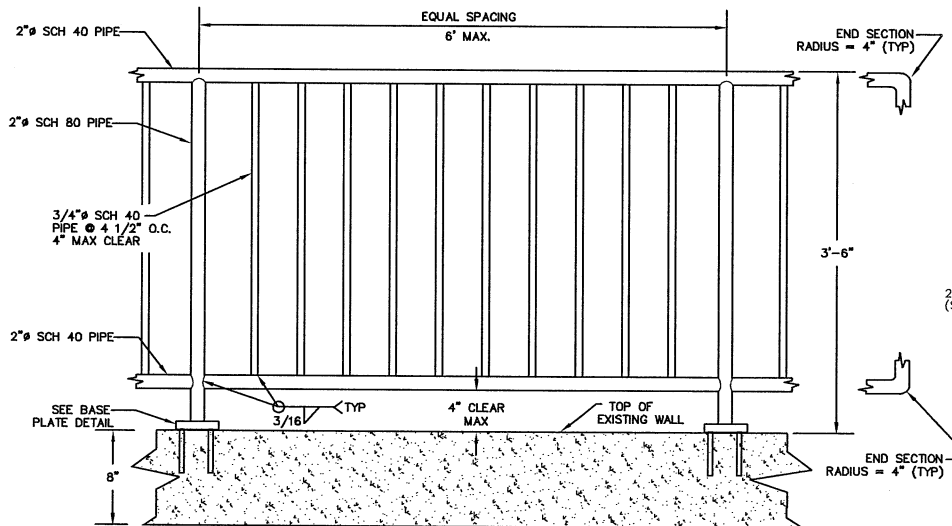

PEDESTRIAN RAIL DETAIL
NTS

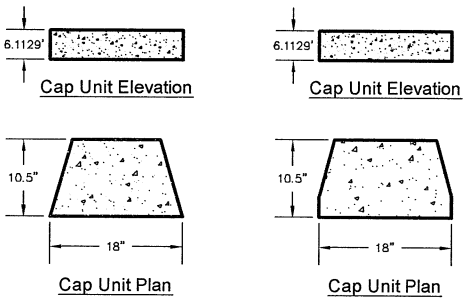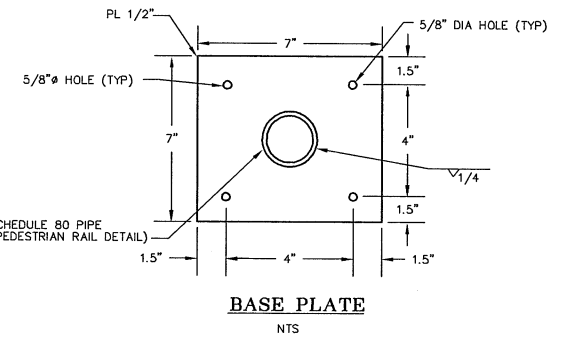

Universal
Cap Unit Option
* Dimensions & Availability
Will Vary by Region

Straight Split
Cap Unit Option
* Dimensions & Availability
Will Vary by Region

BLOCK WALL RETAINING WALL
NTS



DESIGNED BY
MLK/LP
DRAWN BY
LMC
CHECKED BY
LP



REICHHARDT & EBE
ENGINEERING, INC.
CONSULTING ENGINEERS
P.O. Box 978 423 Front St., Ste 201
Lynden, Washington 98264
Ph (360) 354-3687
Fax (360) 354-0407







NO.	DATE	REVISION	BY

CITY OF FERNDALE
PO BOX 936
FERNDALE, WA 98248






MAIN STREET IMPROVEMENTS
(DOUGLAS TO CHURCH)
BLOCK WALL DETAIL SHEET

JOB # / DWG 08018.P2b P2B-DET	DATE 3-30-12
SCALE H:n/a V:n/a	SHEET 43


P:\Projects\08018\dwg\Phase 2B\2B-DET.dwg, DET, 4/1/2012 6:34:55 PM

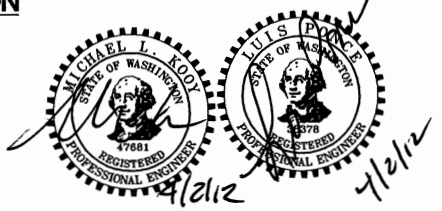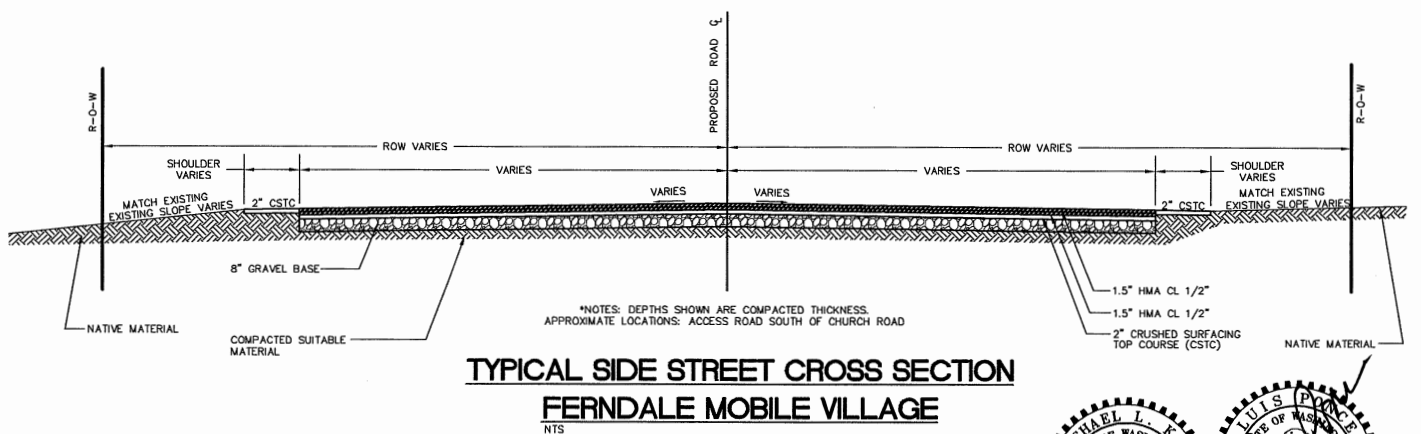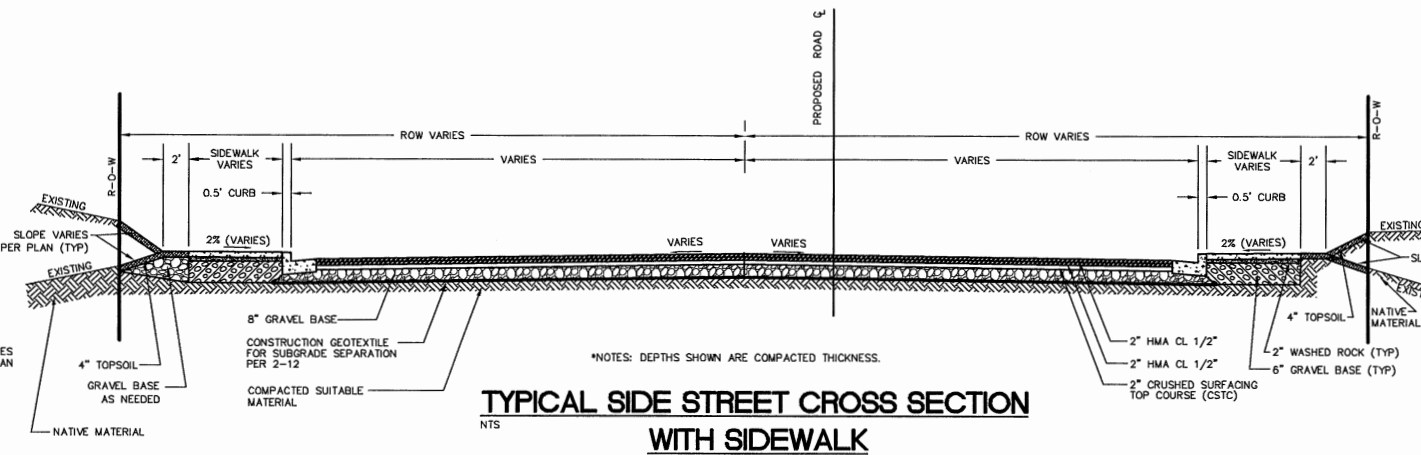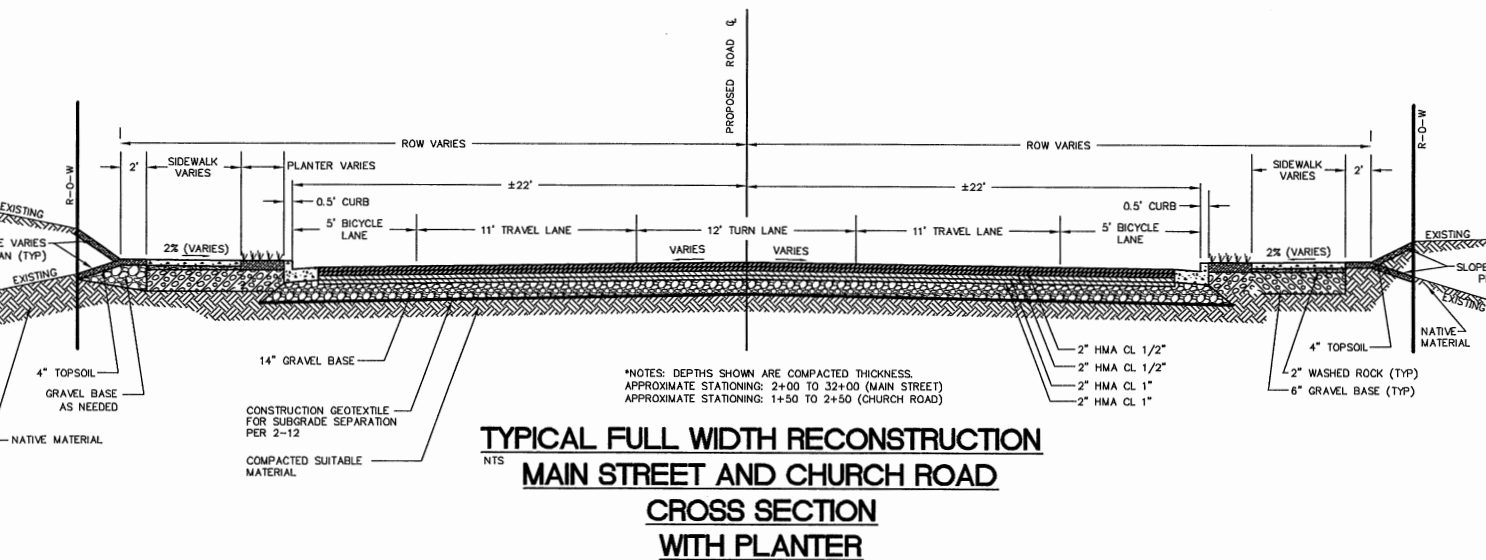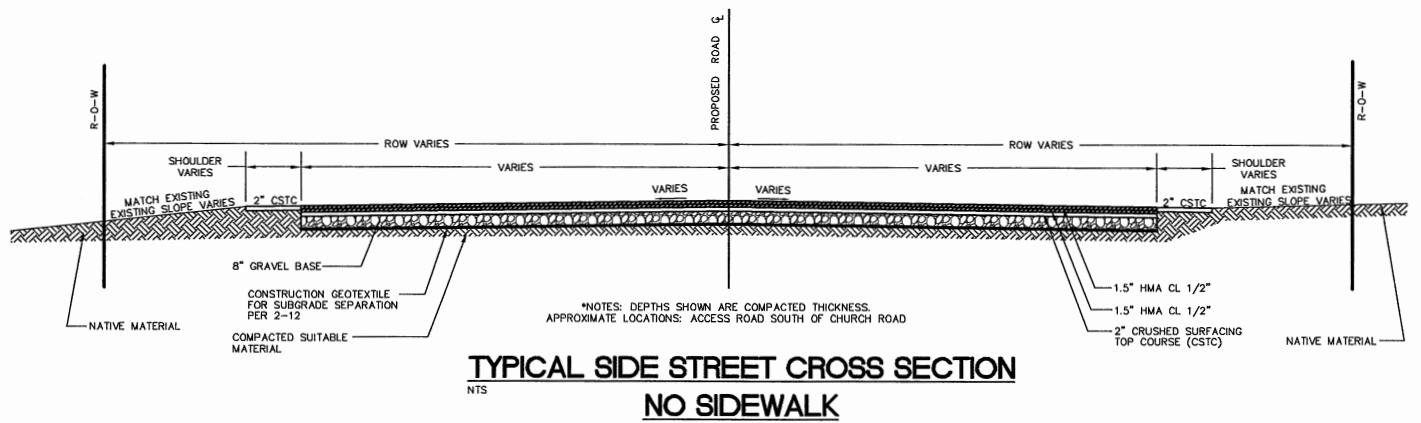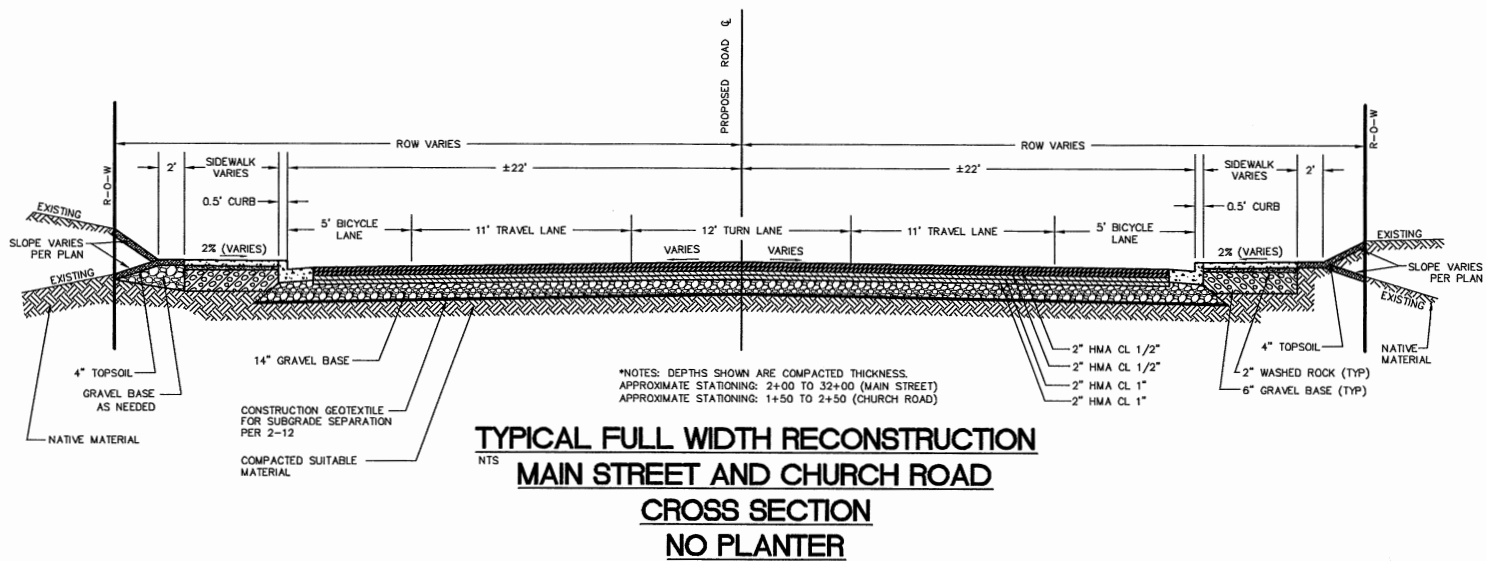



	DESIGNED BY MLK/LP	 REICHHARDT & EBE ENGINEERING, INC. CONSULTING ENGINEERS PO Box 978 423 Front St., Ste 201 Lynden, Washington 98264 Ph (360) 354-3687 Fax (360) 354-0407									JOB# / DWG 08018.P2b P2B-DET	DATE 3-30-12
	DRAWN BY LMC										SCALE H:n/a v:n/a	SHEET
	CHECKED BY LP											44

 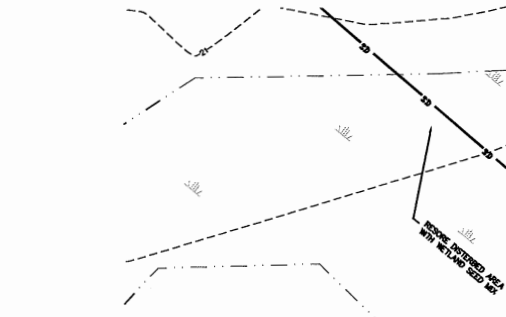   

P:\Projects\11022\dwg\SP1.dwg, 5. ACCESS ROAD, 4/1/2012 6:48:28 PM

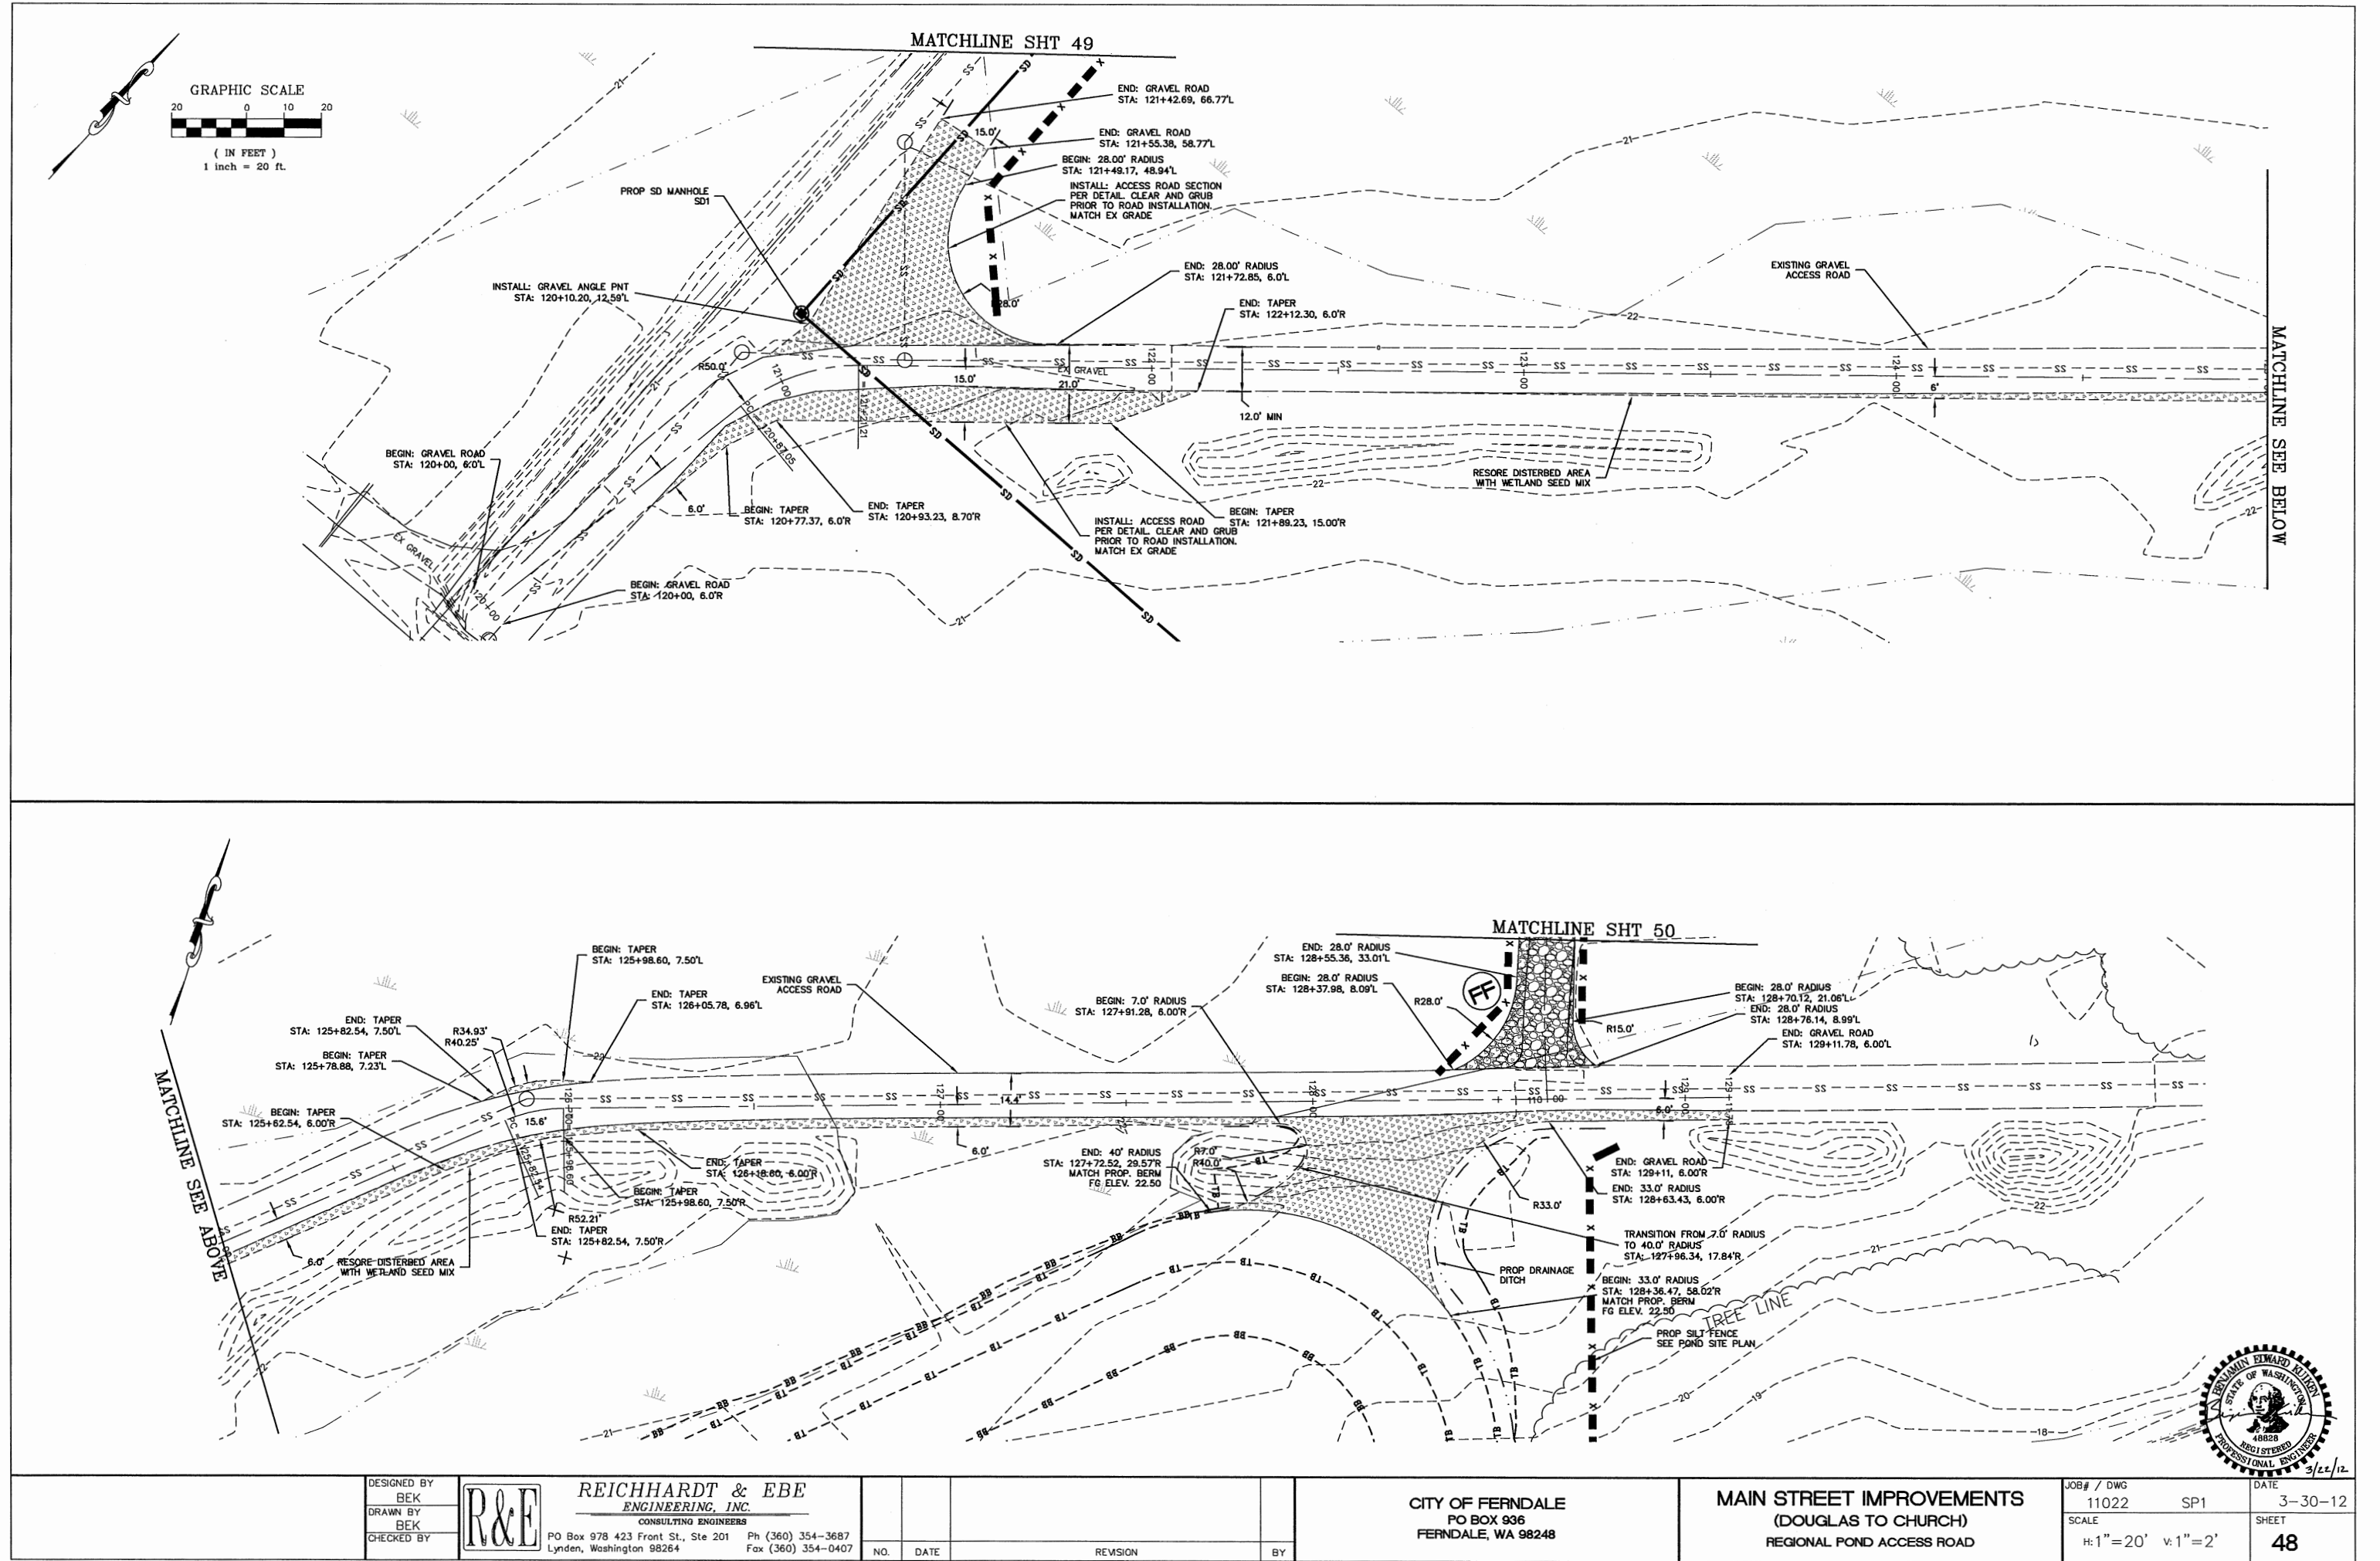

P:\Projects\11022\dwg\SP1.dwg, 5. ACCESS ROAD, 4/1/2012 9:31:04 PM

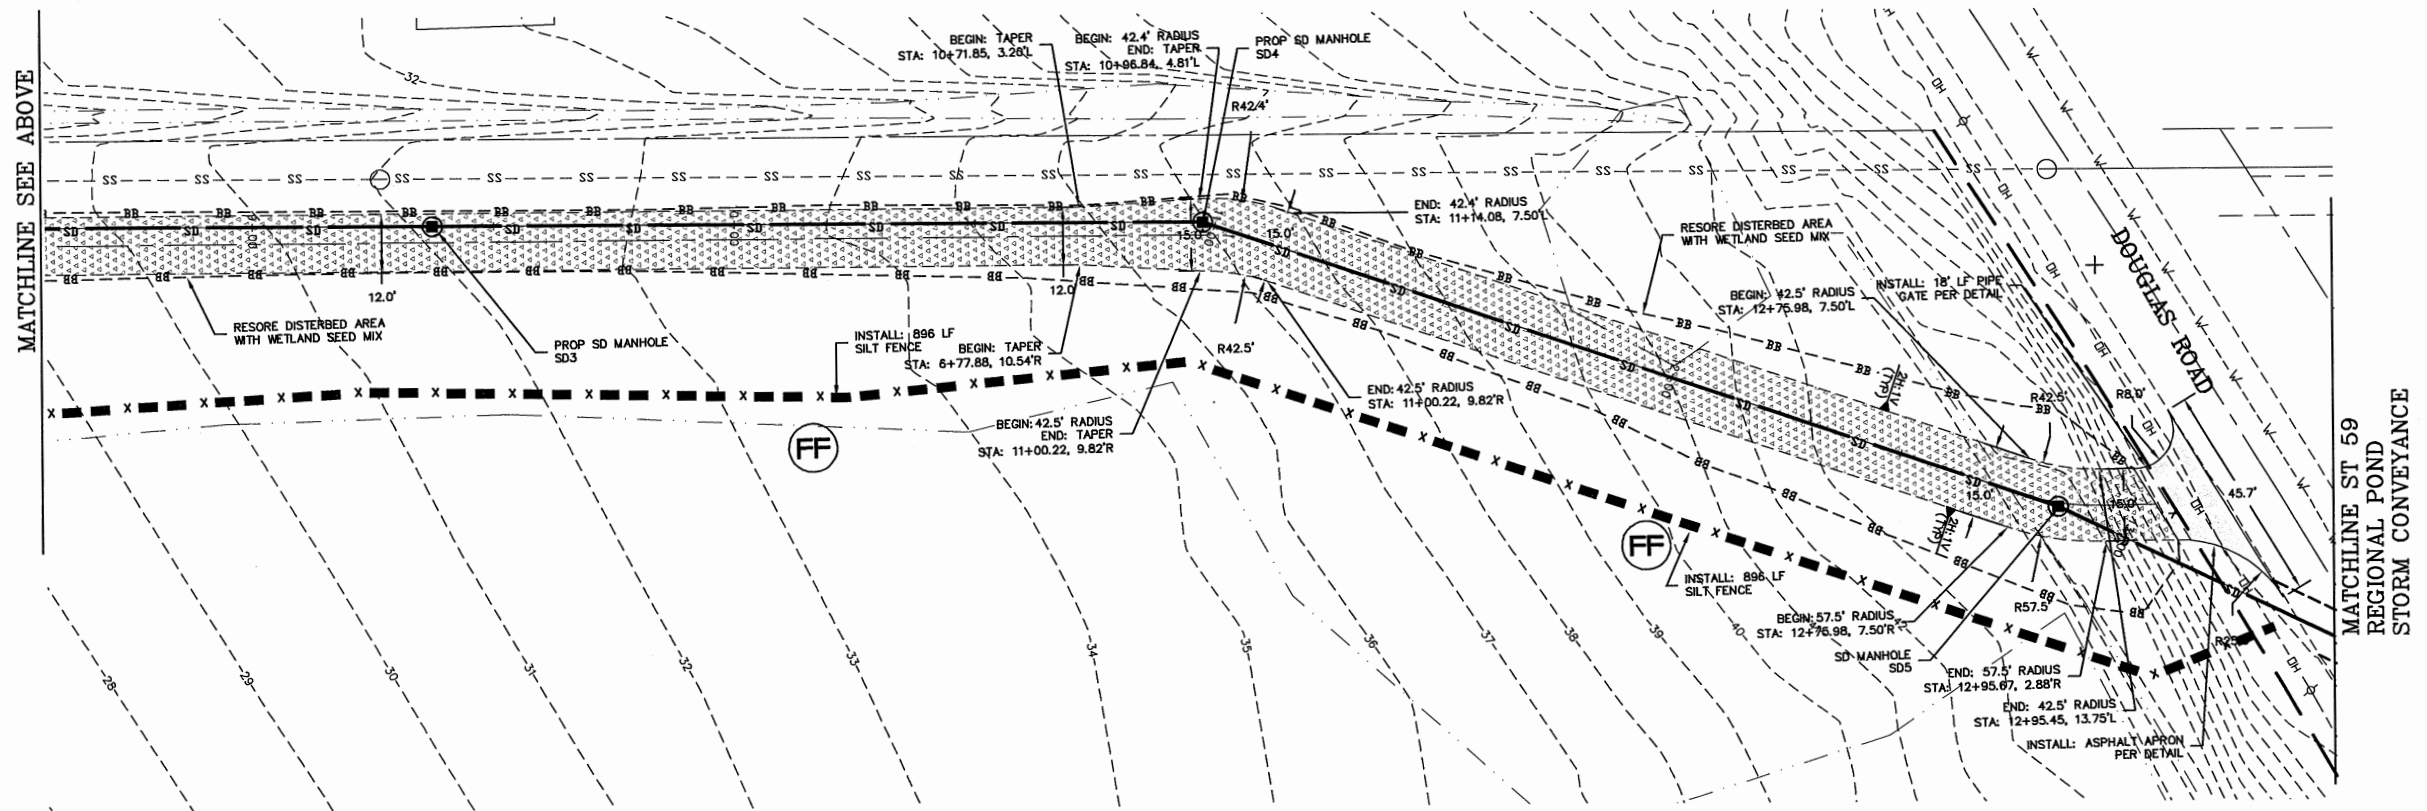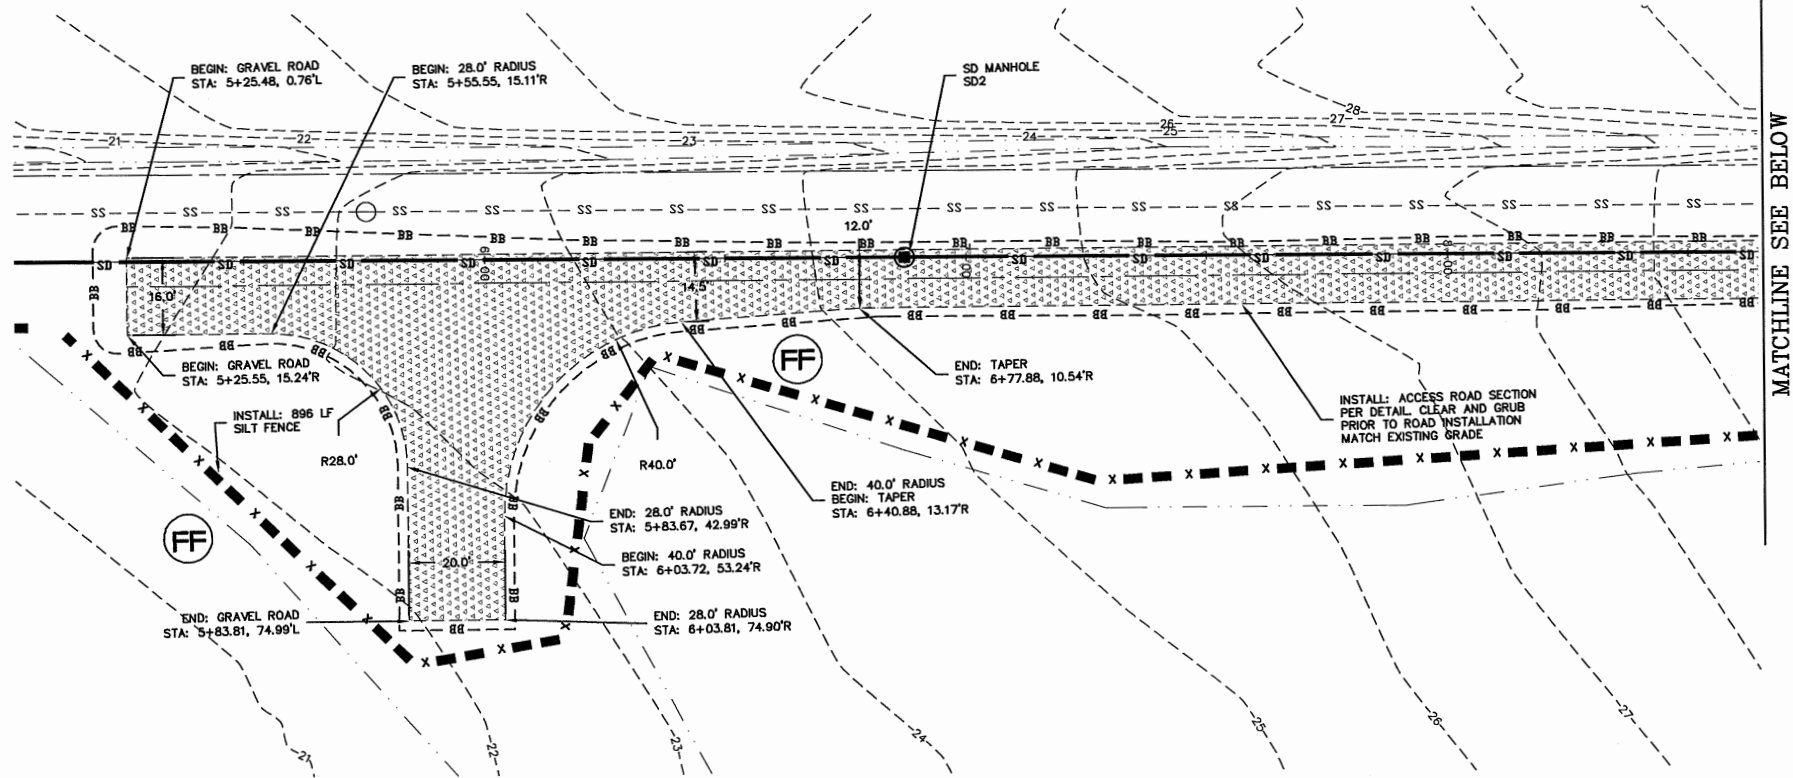

DESIGNED BY
BEK
DRAWN BY
BEK
CHECKED BY



REICHHARDT & EBE
ENGINEERING, INC.
CONSULTING ENGINEERS

PO Box 978 423 Front St., Ste 201 Ph (360) 354-3687
Lynden, Washington 98264 Fax (360) 354-0407





NO. DATE REVISION BY

CITY OF FERDALE
PO BOX 936
FERDALE, WA 98248

MAIN STREET IMPROVEMENTS
(DOUGLAS TO CHURCH)
REGIONAL POND ACCESS ROAD

JOB# / DWG
11022 SP1
SCALE
H: 1" = 20' V: 1" = 2'
DATE
3-30-12
SHEET
49

P:\Projects\11022\dwg\SP1.dwg, 5. ACCESS ROAD, 4/1/2012 6:48:43 PM

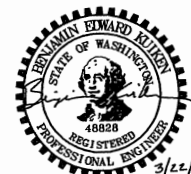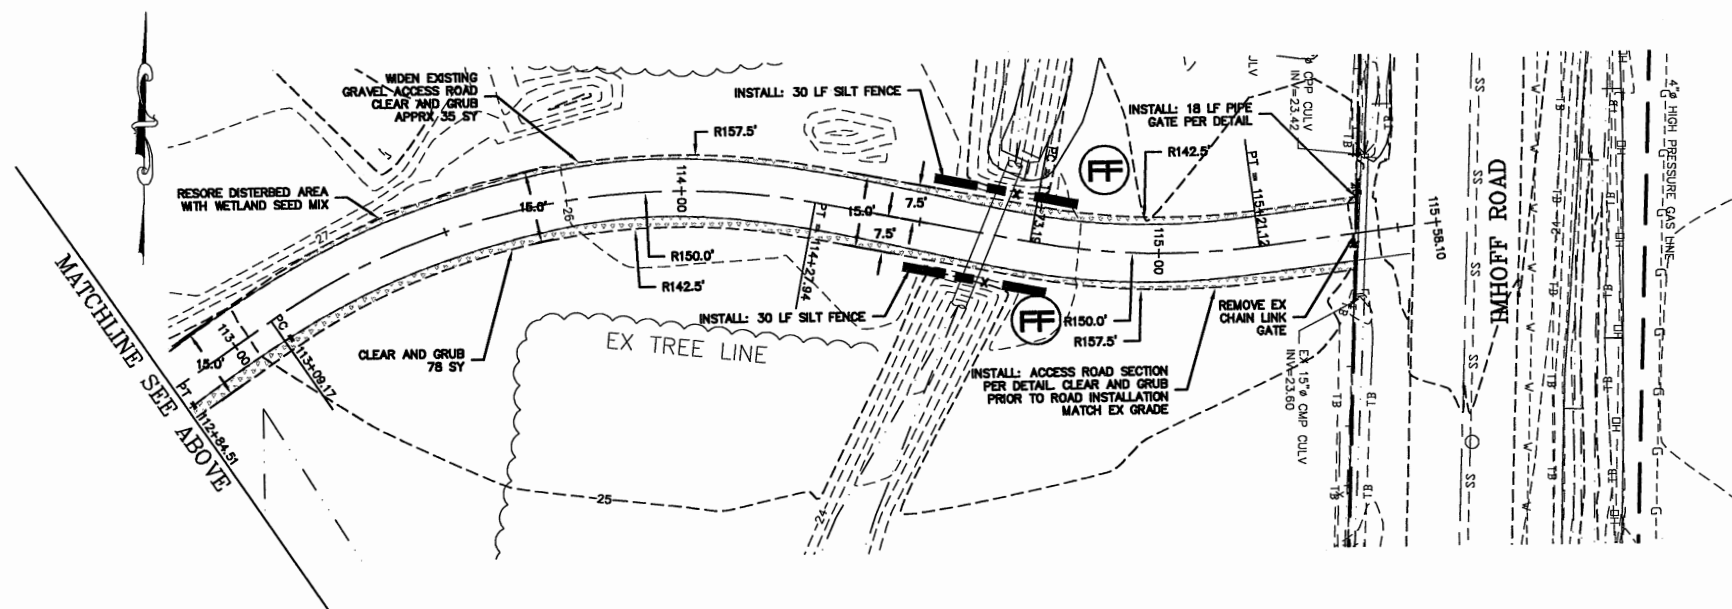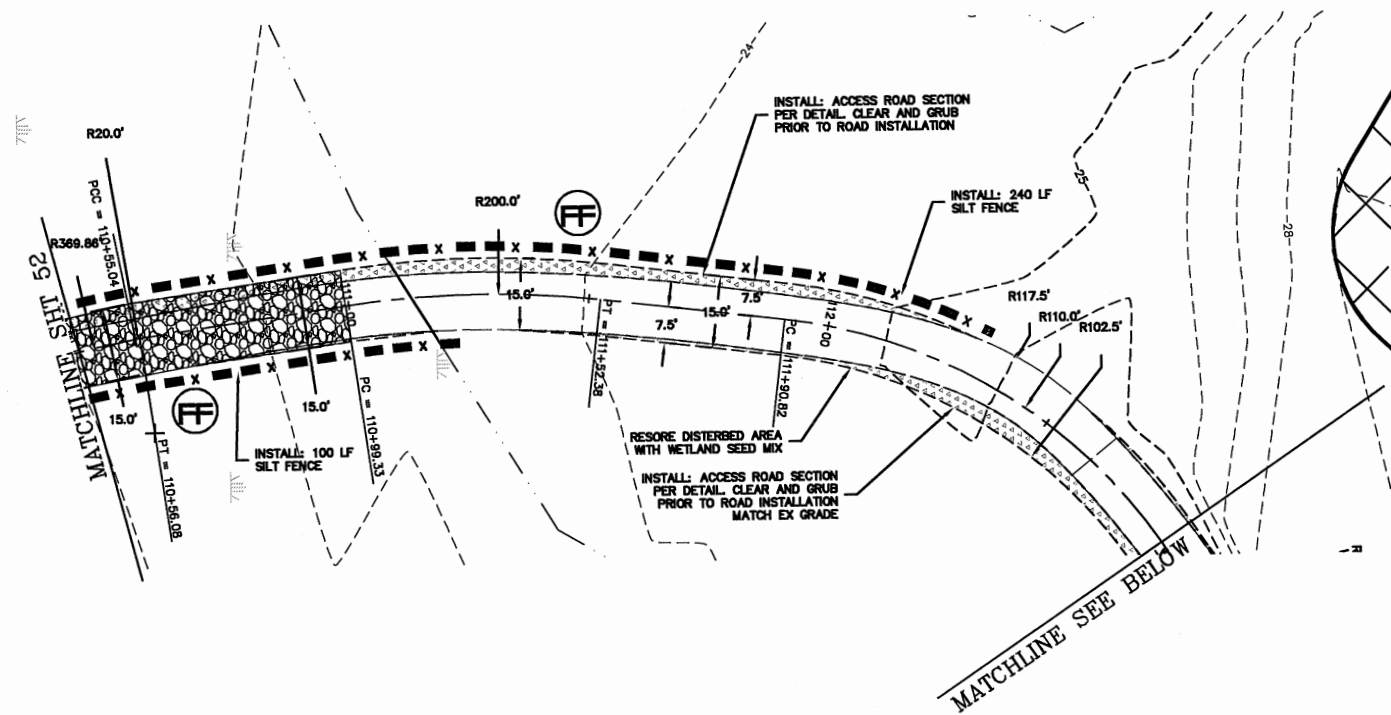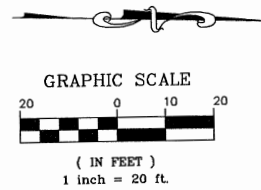

DESIGNED BY
BEK
DRAWN BY
BEK
CHECKED BY




REICHHARDT & EBE
ENGINEERING, INC.
CONSULTING ENGINEERS
PO Box 978 423 Front St., Ste 201 Ph (360) 354-3687
Lynden, Washington 98264 Fax (360) 354-0407

NO.	DATE	REVISION	BY

CITY OF FERDALE
PO BOX 936
FERDALE, WA 98248

MAIN STREET IMPROVEMENTS
(DOUGLAS TO CHURCH)
REGIONAL POND ACCESS ROAD

JOB# / DWG 11022	SP1	DATE 3-30-12
SCALE H: 1"=20' V: 1"=2'	SHEET 50	

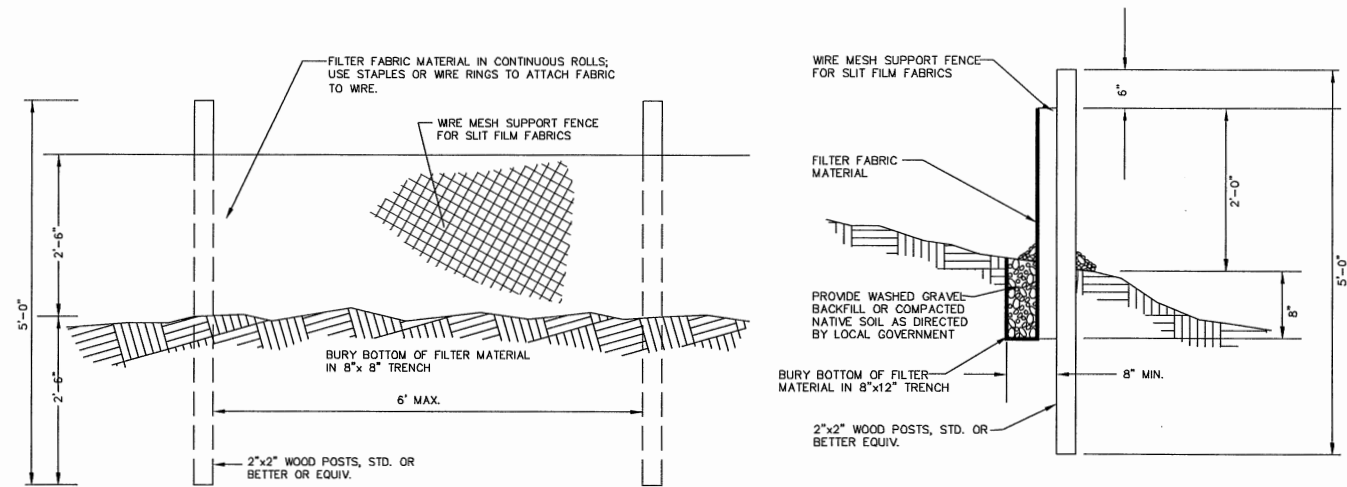

FILTER FABRIC FENCE DETAIL
NTS

ERISION CONTROL LEGEND

WASHINGTON STATE DEPT. OF ECOLOGY

SYMBOL

- CE

BMP E2.10 STABILIZED CONSTRUCTION ENTRANCE AND TIRE WASH
SEE DETAIL THIS SHEET
- FF


BMP E3.10 FILTER FENCE - SEE DETAIL THIS SHEET
- P

BMP E3.30 INLET PROTECTION - PLACE SEDIMENT FILTER AROUND OR OVER CATCH BASINS
- WC


WATTLE CHECKDAM PER WSDOT STD PLAN I-50.20-00

GENERAL NOTES


1. ALL WORK AND MATERIALS SHALL BE IN ACCORDANCE WITH THE CONTRACT DOCUMENTS.
2. ALL CUT AND FILL SLOPES SHALL BE SEEDED AND FERTILIZED FOR EROSION CONTROL. CONTRACTOR SHALL BE RESPONSIBLE FOR SLOPE EROSION UNTIL VEGETATION IS FIRMLY ESTABLISHED.
3. CONTRACTOR SHALL INFORM THE ENGINEER AND OBTAIN APPROVAL FROM THE ENGINEER OF ANY PROPOSED CHANGES IN PLAN PRIOR TO CONSTRUCTION OF THAT CHANGE. CONTRACTOR SHALL KEEP RECORD OF DEVIATIONS AND FORWARD TO THE ENGINEER.
4. CONTRACTOR WILL HAVE A WATER TRUCK AVAILABLE ON SITE AT ALL TIMES. CONTRACTOR WILL WATER SURFACES OFTEN ENOUGH TO ABATE DUST AS APPROVED BY THE ENGINEER. WATERING WILL INCLUDE WEEKENDS AND HOLIDAYS.
5. THE CONTRACTOR WILL CONSTRUCT A CONSTRUCTION ENTRANCE AS SHOWN IN THE CONSTRUCTION ENTRANCE DETAIL ON THIS SHEET AT EACH ENTRANCE FROM A STAGING OR WORK AREA ONTO A PUBLIC ROAD OR NON-STAGING OR NON-WORKING AREA.
6. ALL DISTURBED AREAS SHALL BE HYDROSEEDING. GRASS SEEDING SHALL BE BROADCAST IN ACCORDANCE WITH THE CONTRACT DOCUMENTS.
7. THE CONTRACTOR SHALL BE RESPONSIBLE FOR IMPLEMENTATION OF THE SEDIMENTATION AND EROSION CONTROL MEASURES AS SHOWN.
8. THE CONSTRUCTED EROSION CONTROL AND SEDIMENTATION PLAN SHALL BE APPROVED BY THE ENGINEER PRIOR TO PERFORMING ANY SITE GRADING OR CLEARING.
9. MAINTENANCE AND OPERATION OF THE EROSION CONTROL AND SEDIMENTATION SYSTEM SHALL BE THE RESPONSIBILITY OF THE CONTRACTOR. THE CONTRACTOR SHALL BE RESPONSIBLE FOR IMPLEMENTATION OF THE SEDIMENTATION AND EROSION CONTROL MEASURES.
10. ANY VEGETATION NOT IN THE CONSTRUCTION AREA SHALL BE LEFT UNDISTURBED.
11. ALL CLEARING LIMITS SHALL BE VISIBLY MARKED PRIOR TO CLEARING.
12. ALL STORM DRAIN FACILITIES WITHIN THE PROJECT BOUNDARY, OR WHICH ARE IMPACTED BY THE PROJECT ARE TO BE CLEARED OF SEDIMENT AND DEBRIS PRIOR TO FINAL ACCEPTANCE OF THE PROJECT.
13. THIS PLAN REPRESENTS THE MINIMUM REQUIREMENTS FOR THIS PROJECT. ADDITIONAL EROSION CONTROL MAY BE REQUIRED BY THE ENGINEER AS ARE FOUND NECESSARY.
14. THE TEMPORARY EROSION CONTROL SYSTEMS SHALL BE INSTALLED PRIOR TO ALL OTHER SITE CONSTRUCTION.

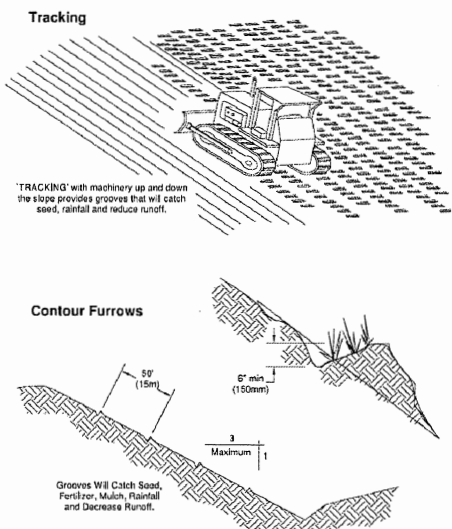


SURFACE ROUGHENING
NTS

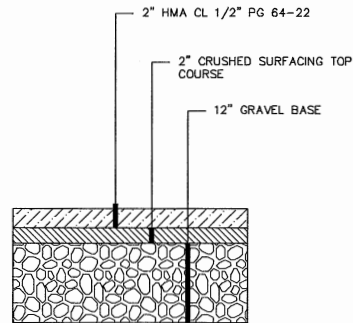


ASPHALT APRON SECTION
NTS

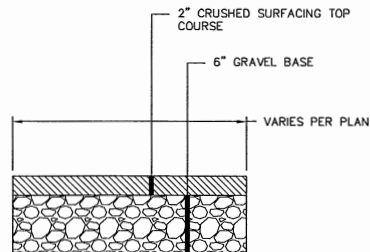


ACCESS ROAD SECTION
NTS

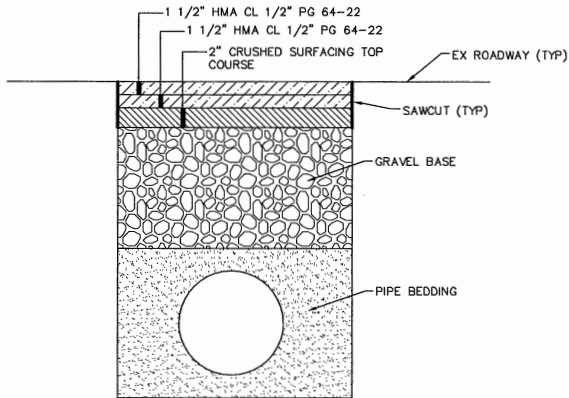

DOUGLAS ROAD PAVEMENT REPAIR
NTS

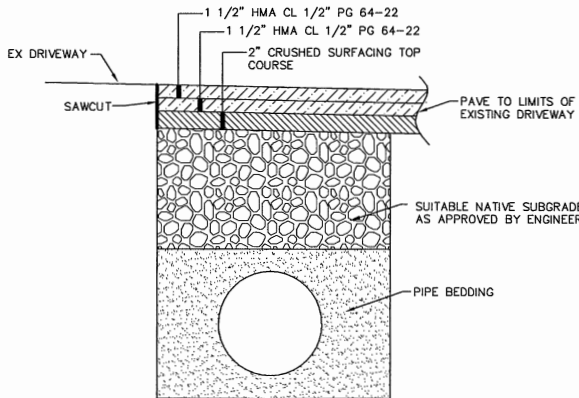

FERNDALE MOBILE VILLAGE PAVEMENT REPAIR
NTS

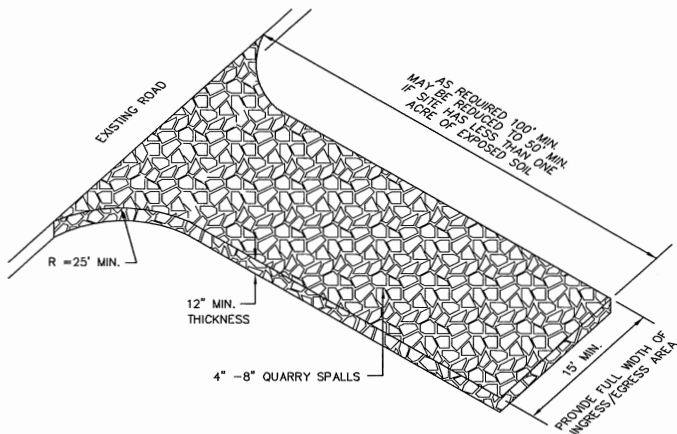

STABILIZED CONSTRUCTION ENTRANCE
NTS



DESIGNED BY
BEK
DRAWN BY
BEK
CHECKED BY



REICHHARDT & EBE
ENGINEERING, INC.
CONSULTING ENGINEERS

PO Box 978 423 Front St., Ste 201 Ph (360) 354-3687
Lynden, Washington 98264 Fax (360) 354-0407


NO. DATE REVISION BY

CITY OF FERNDALE
PO BOX 936
FERNDALE, WA 98248


MAIN STREET IMPROVEMENTS
(DOUGLAS TO CHURCH)
REGIONAL POND DETAIL SHEET

JOB# / DWG
11022 DET.2
SCALE
H:n/a V:n/a


DATE
3-30-12
SHEET
51

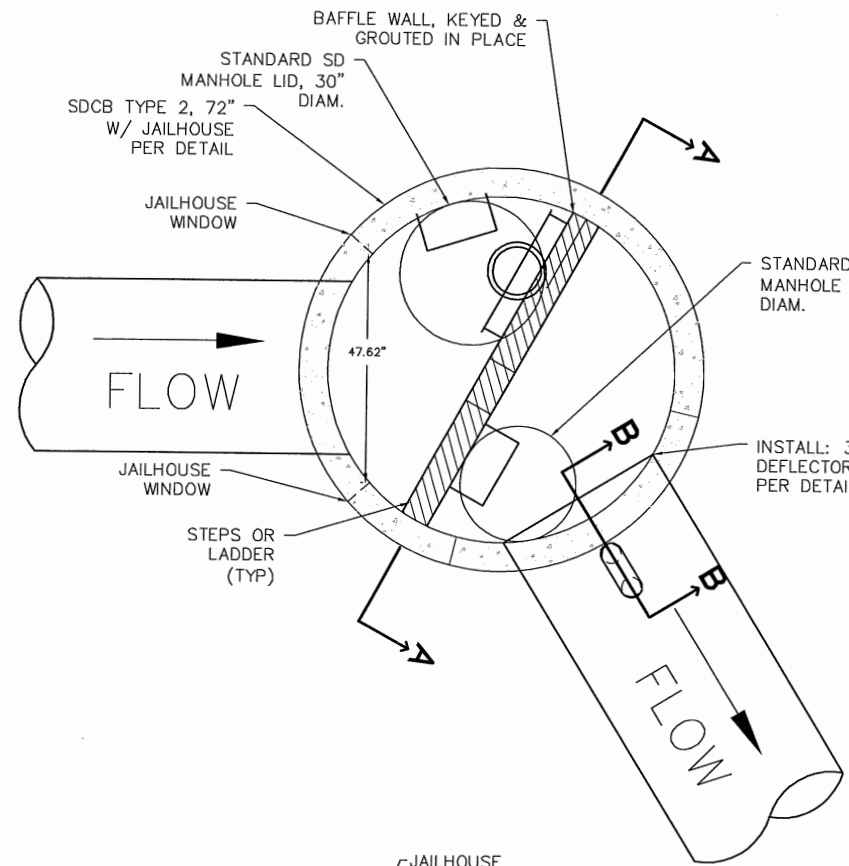

- NOTES:
1. THE CONTRACTOR SHALL PROVIDE SHOP DRAWINGS OF THE STRUCTURE AND BAFFLE WALL WITH DIMENSIONS SHOWN TO ASSURE LADDER CLEARANCE AND ACCESS AND SHEAR GATE OPERATION.
 2. RESTRICTOR PLATE WITH ORIFICE OPENINGS SHALL BE CUT ROUND & SMOOTH.
 3. ORIFICE PLATE WITH OPENING SHALL BE STAINLESS STEEL MINIMUM 10 GAGE THICKNESS.
 4. PAINTED 24" SLUICE GATE SHALL WATERMAN C-10 AND INSTALLED TO THE MANUFACTURES RECOMMENDATIONS.
- ALL SLUICE GATE BOLTS SHALL BE STAINLESS STEEL.
- ALTERNATIVE SLUICE GATE DESIGNS ARE ACCEPTABLE IF APPROVED BY THE ENGINEER.
5. BAFFLE WALL SHALL HAVE #4 BAR AT 12" SPACING EACH WAY WITH 3" CLEAR FROM ALL SURFACES OF BAFFLE WALL. THE BAFFLE WALL SHALL BE PRECAST CL4000 CONCRETE & SHALL BE KEYED & GROUTED IN PLACE TO SEAL BAFFLE WALL TO STRUCTURE.

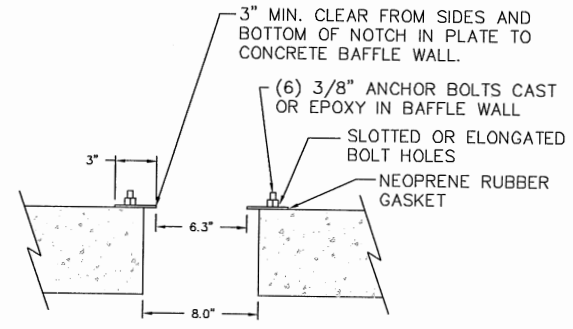


**BOTTOM ORIFICE
PLATE DETAIL**

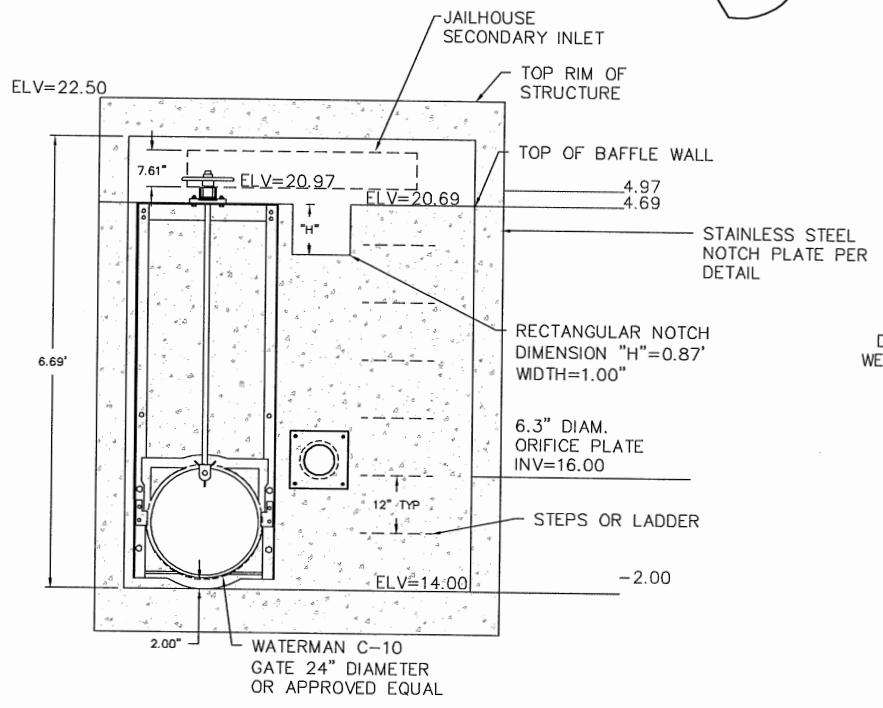


**BAFFLE WALL
SECTION A-A**

**POND OUTLET CONTROL
STRUCTURE**


NTS

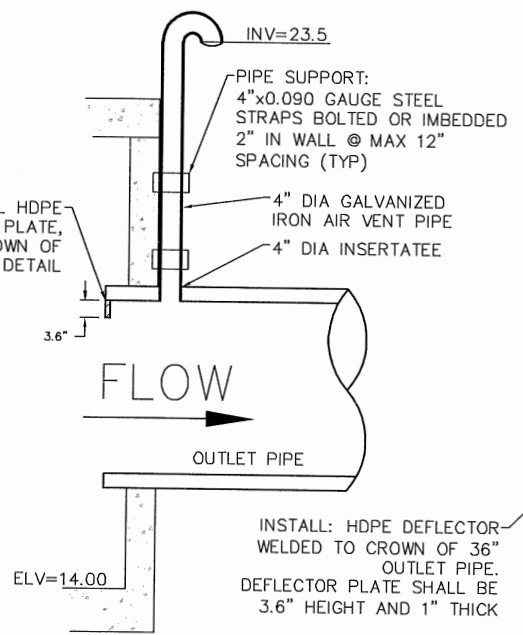

**AIR VENT
SECTION B-B**

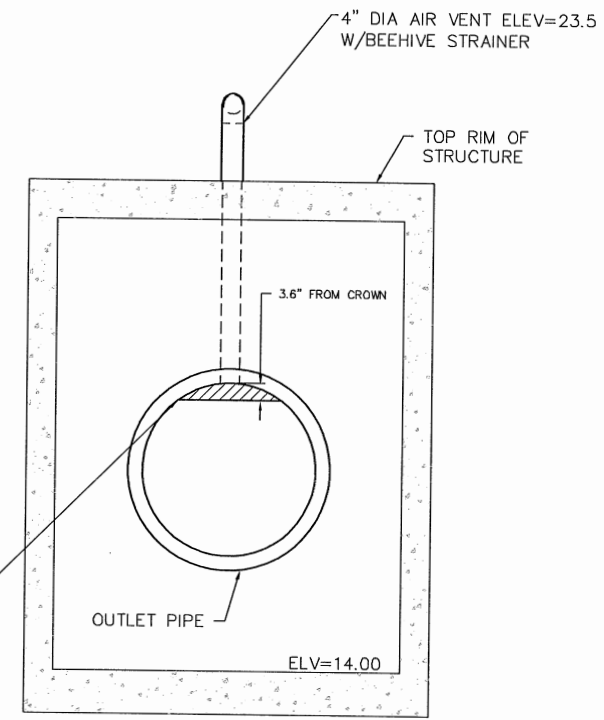


**DEFLECTOR PLATE
DETAIL**

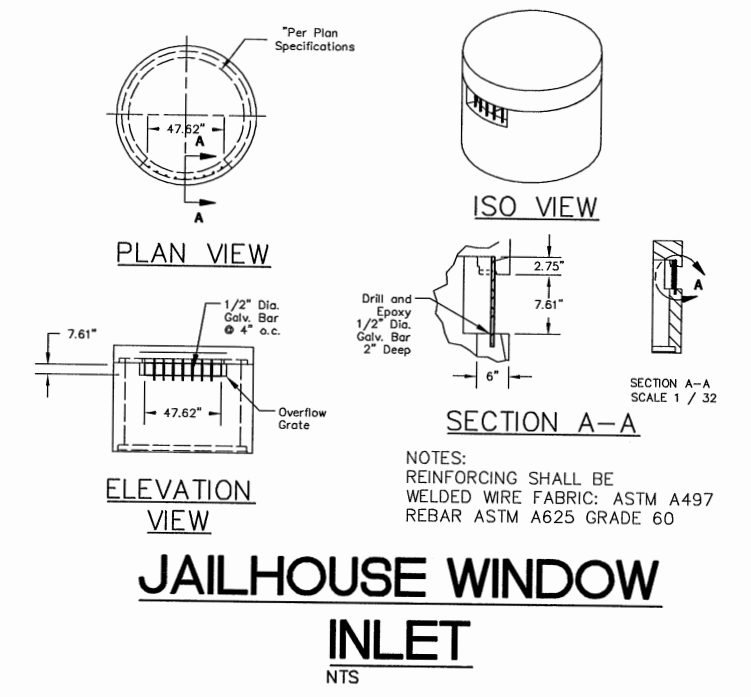

**JAILHOUSE WINDOW
INLET**

NTS

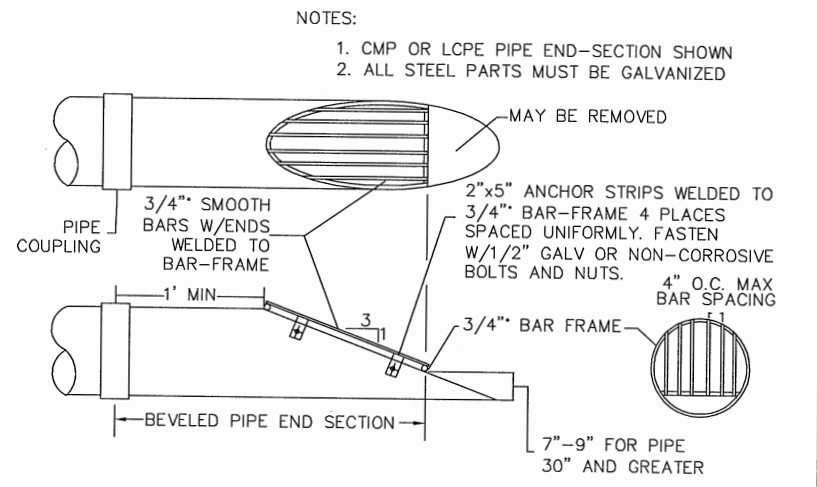

DEBRIS BARRIER

NTS

P:\Projects\11022\dwg\DET.2.dwg, DET 2, 4/1/2012 6:50:13 PM


DESIGNED BY BEK	R&E	REICHHARDT & EBE ENGINEERING, INC. CONSULTING ENGINEERS PO Box 978 423 Front St., Ste 201 Lynden, Washington 98264 Ph (360) 354-3687 Fax (360) 354-0407
DRAWN BY BEK		
CHECKED BY		

NO.	DATE	REVISION	BY


CITY OF FERDALE
PO BOX 936
FERDALE, WA 98248

MAIN STREET IMPROVEMENTS
(DOUGLAS TO CHURCH)
REGIONAL POND DETAIL SHEET


JOB# / DWG 11022	DET.2	DATE 3-30-12
SCALE h:n/a v:n/a	SHEET 52	

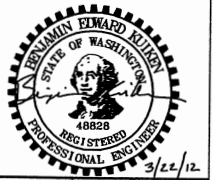



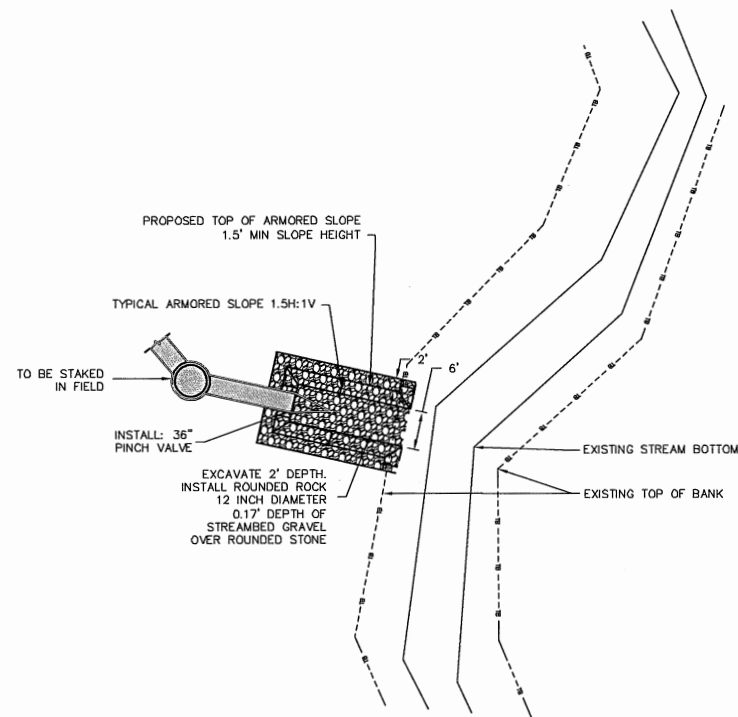


OUTFALL
PLAN VIEW

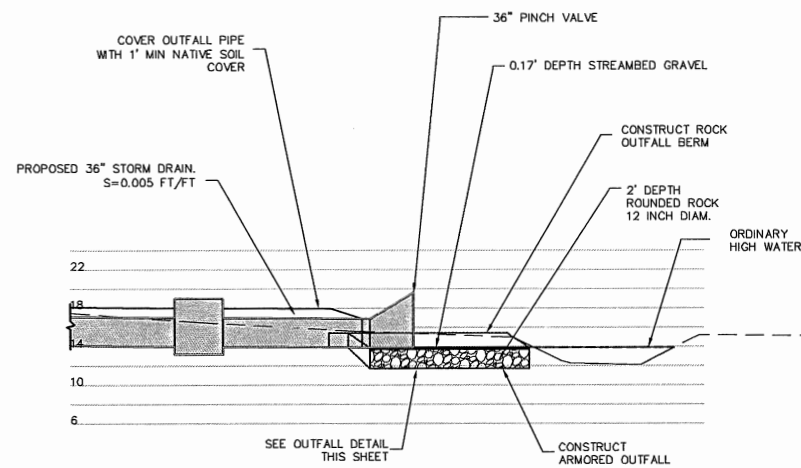


OUTFALL
PROFILE

POND OUTFALL


NTS

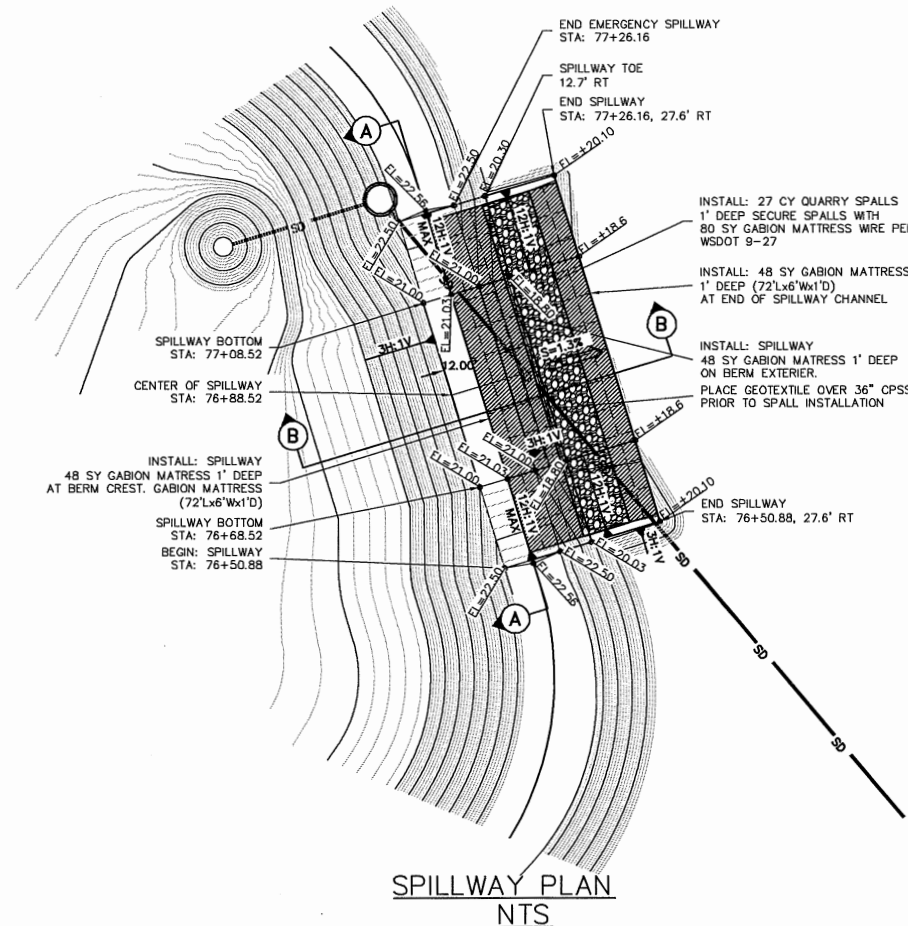


SPILLWAY PLAN
NTS

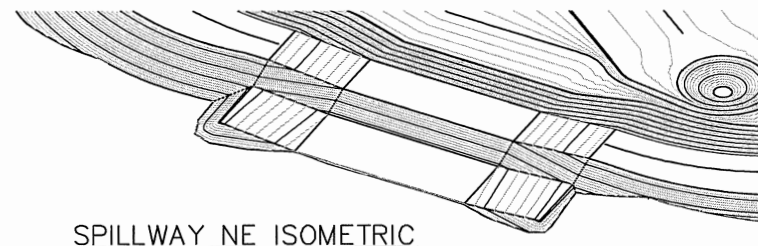


SPILLWAY NE ISOMETRIC

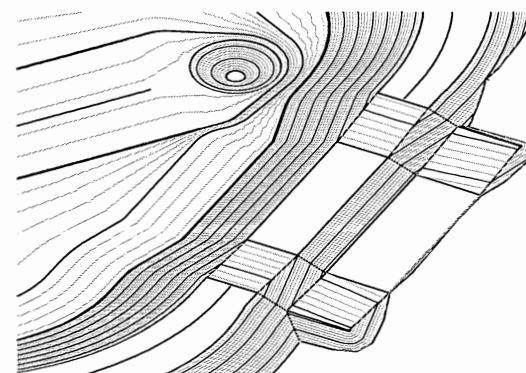

SPILLWAY SE ISOMETRIC

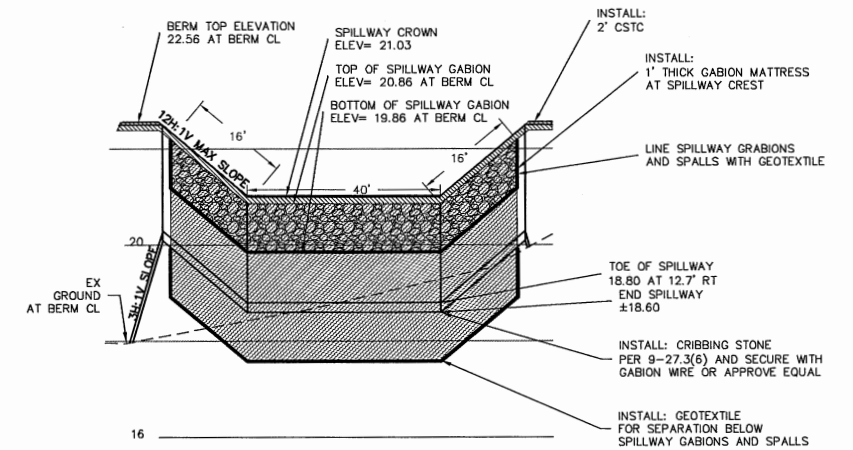

SPILLWAY SECTION A-A
NTS

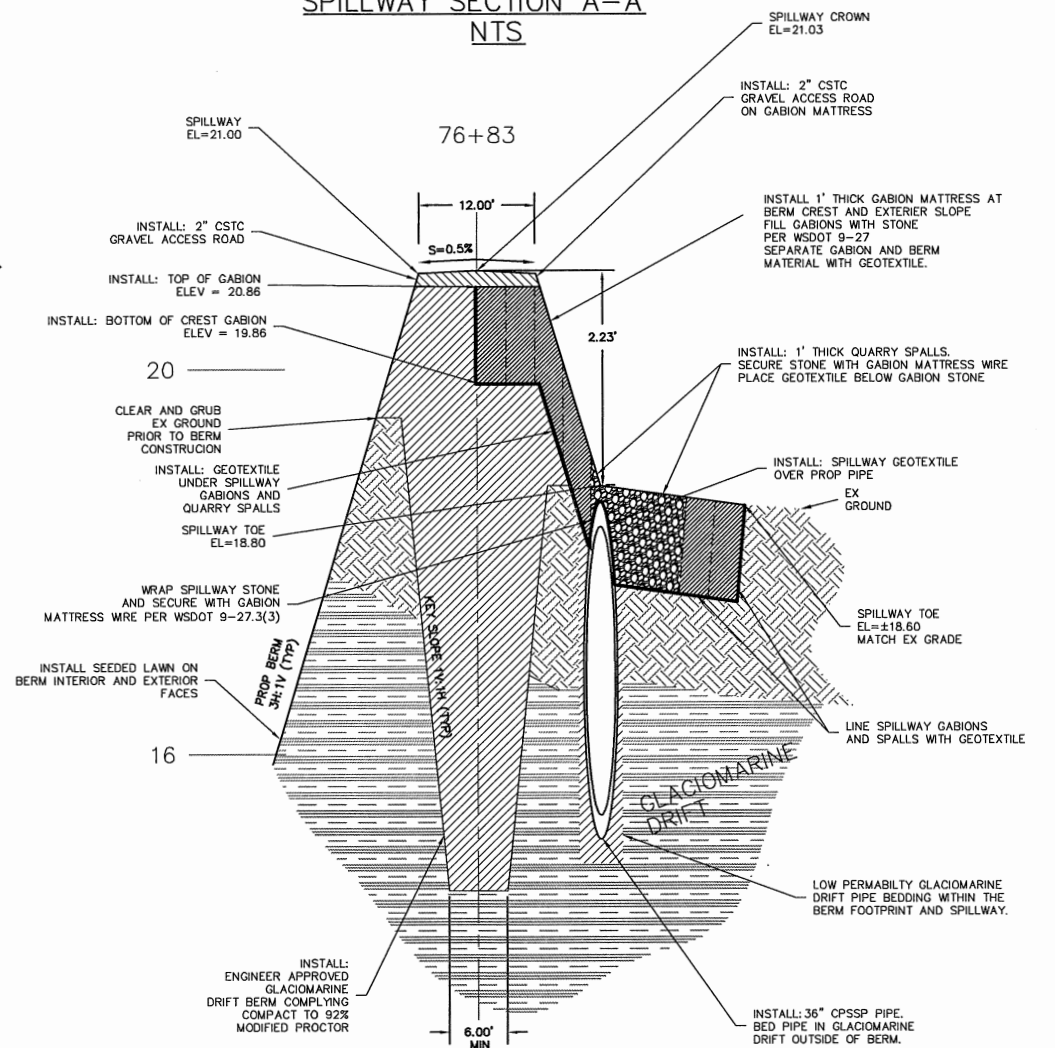

SPILLWAY SECTION B-B

SPILLWAY DETAIL

NTS



DESIGNED BY
BEK
DRAWN BY
BEK
CHECKED BY



REICHHARDT & EBE
ENGINEERING, INC.
CONSULTING ENGINEERS
P.O. Box 978 423 Front St., Ste 201 Ph (360) 354-3687
Lynden, Washington 98264 Fax (360) 354-0407


NO.	DATE	REVISION	BY

CITY OF FERNDAL
PO BOX 936
FERNDAL, WA 98248


MAIN STREET IMPROVEMENTS
(DOUGLAS TO CHURCH)
REGIONAL POND DETAIL SHEET

JOB# / DWG	11022 DET.2	DATE	3-30-12
SCALE	H:n/a V:n/a	SHEET	54


P:\Projects\11022\dwg\SP1.dwg, SD P&P, 4/1/2012 7:13:44 PM

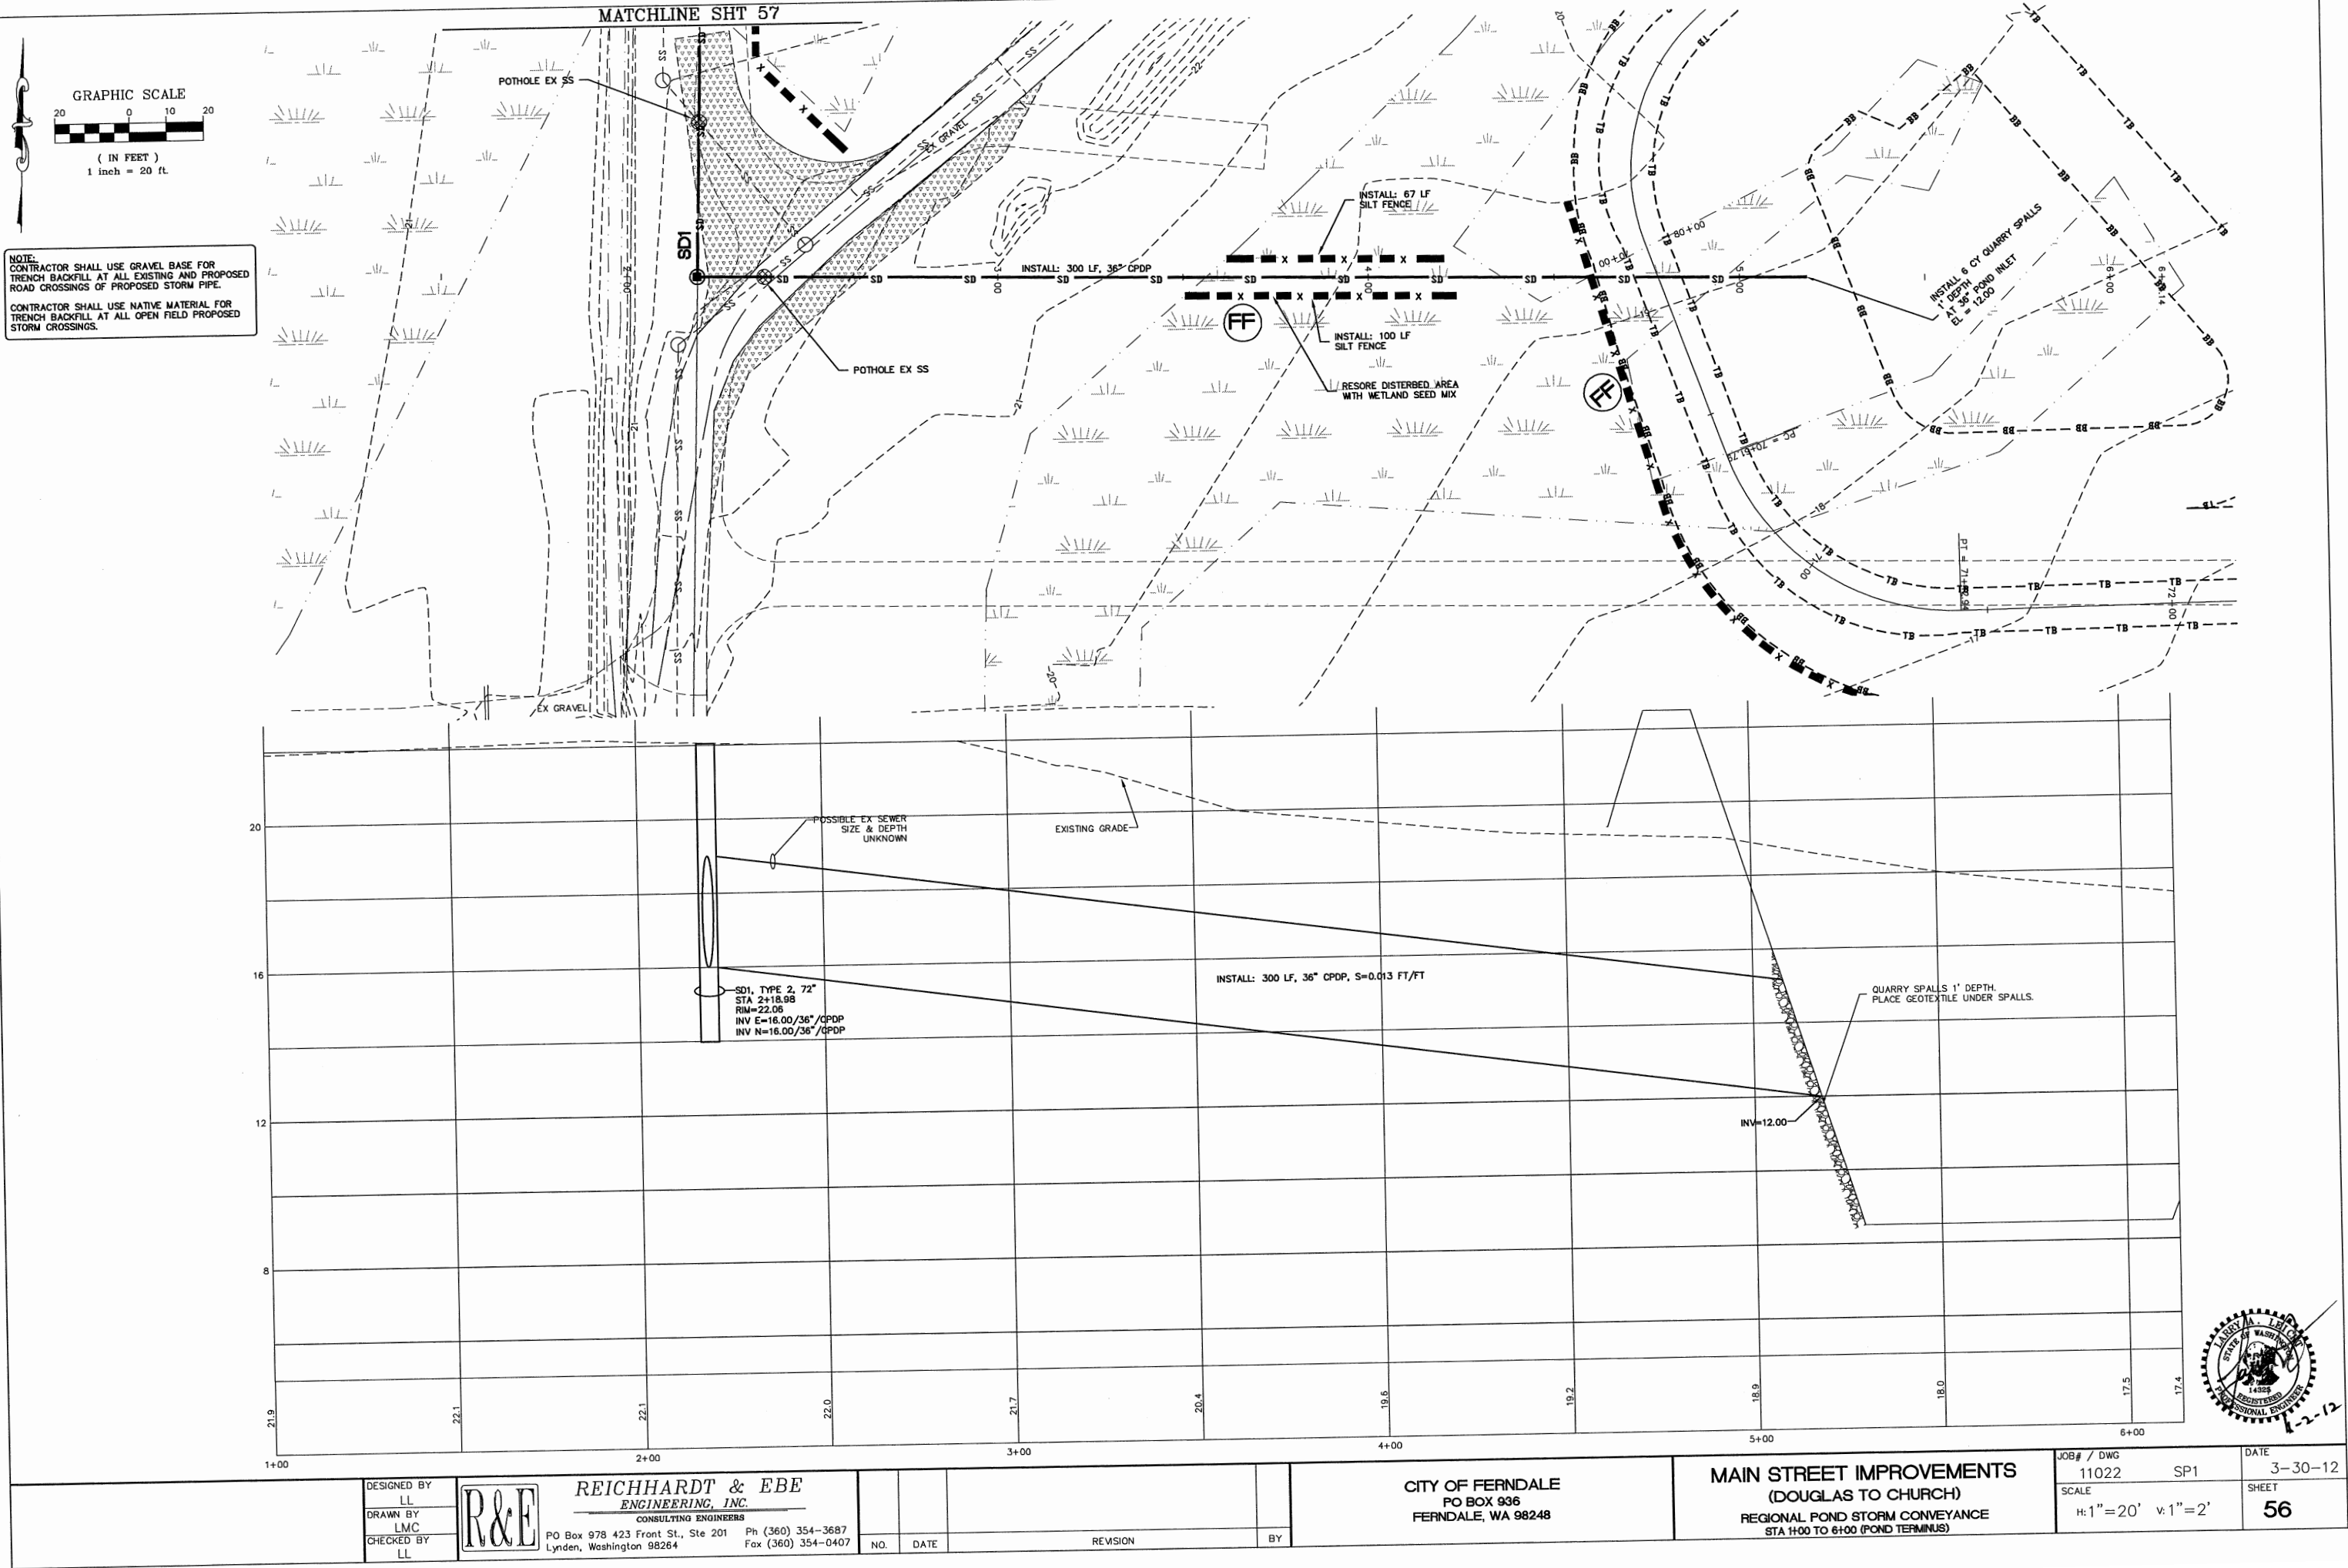

P:\Projects\11022\dwg\SP1.dwg, SD P&P, 4/1/2012 7:13:52 PM

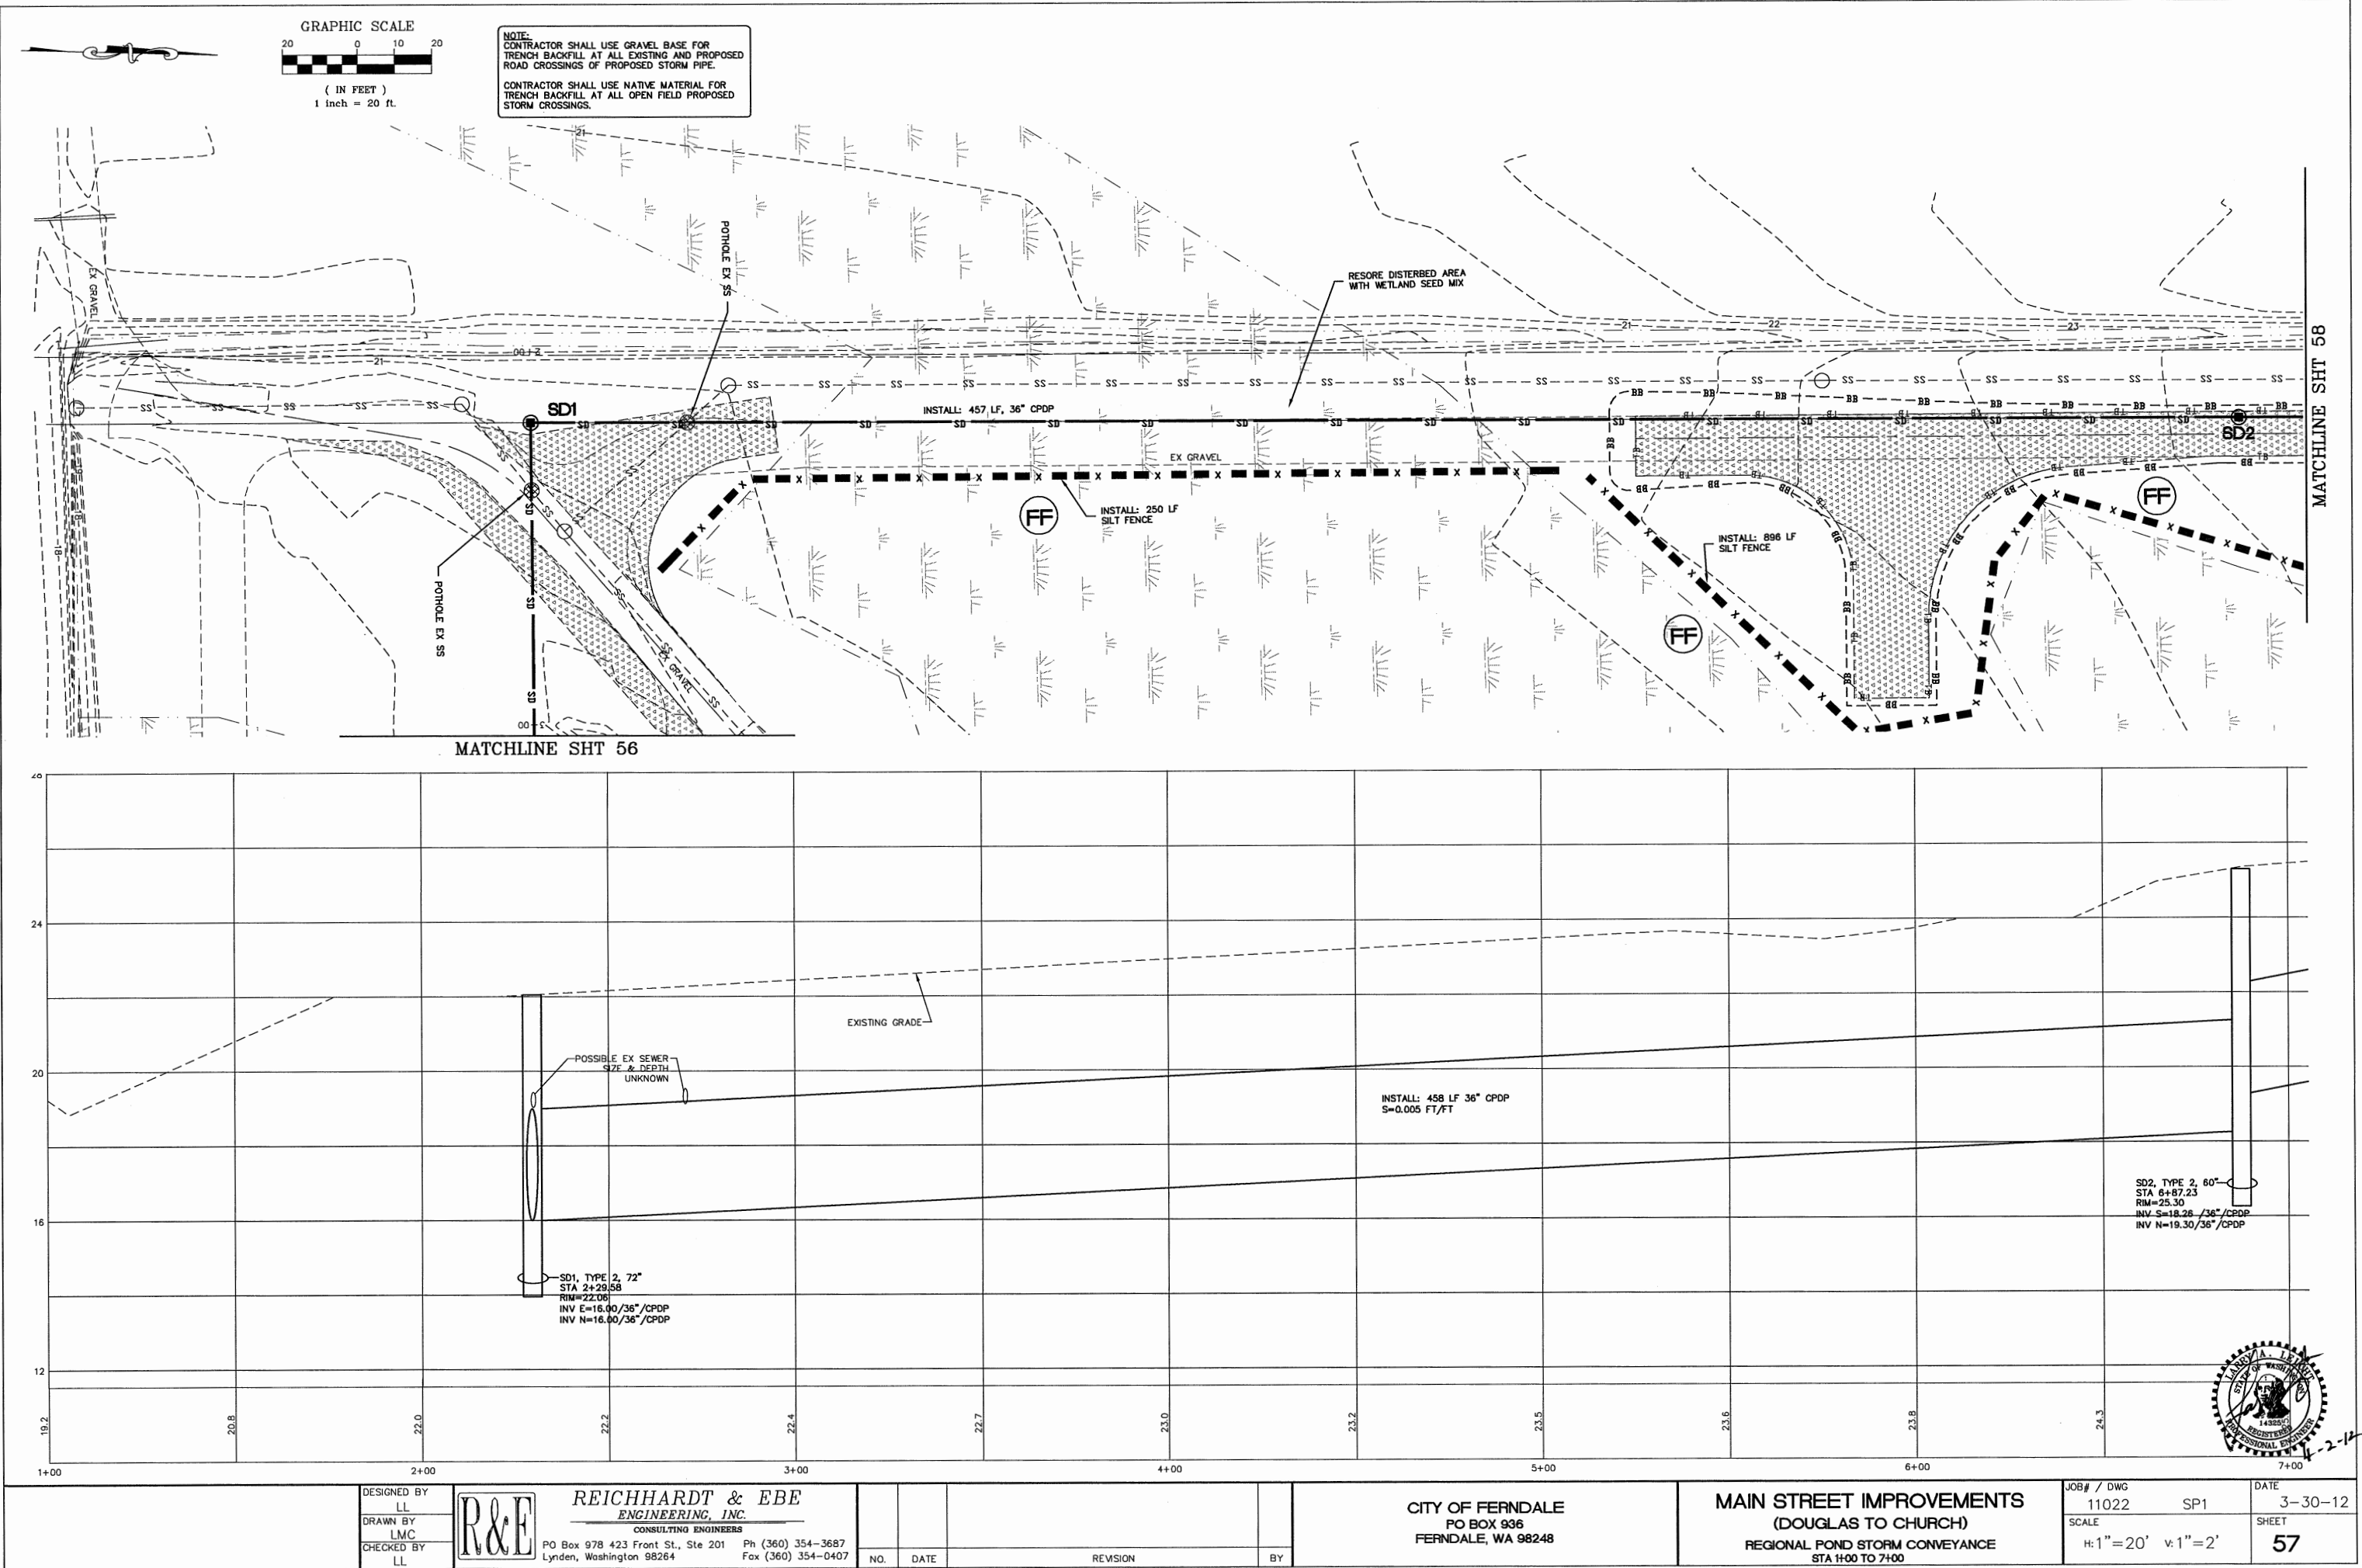

P:\Projects\11022\dwg\SP1.dwg, SD P&P, 4/1/2012 7:13:59 PM

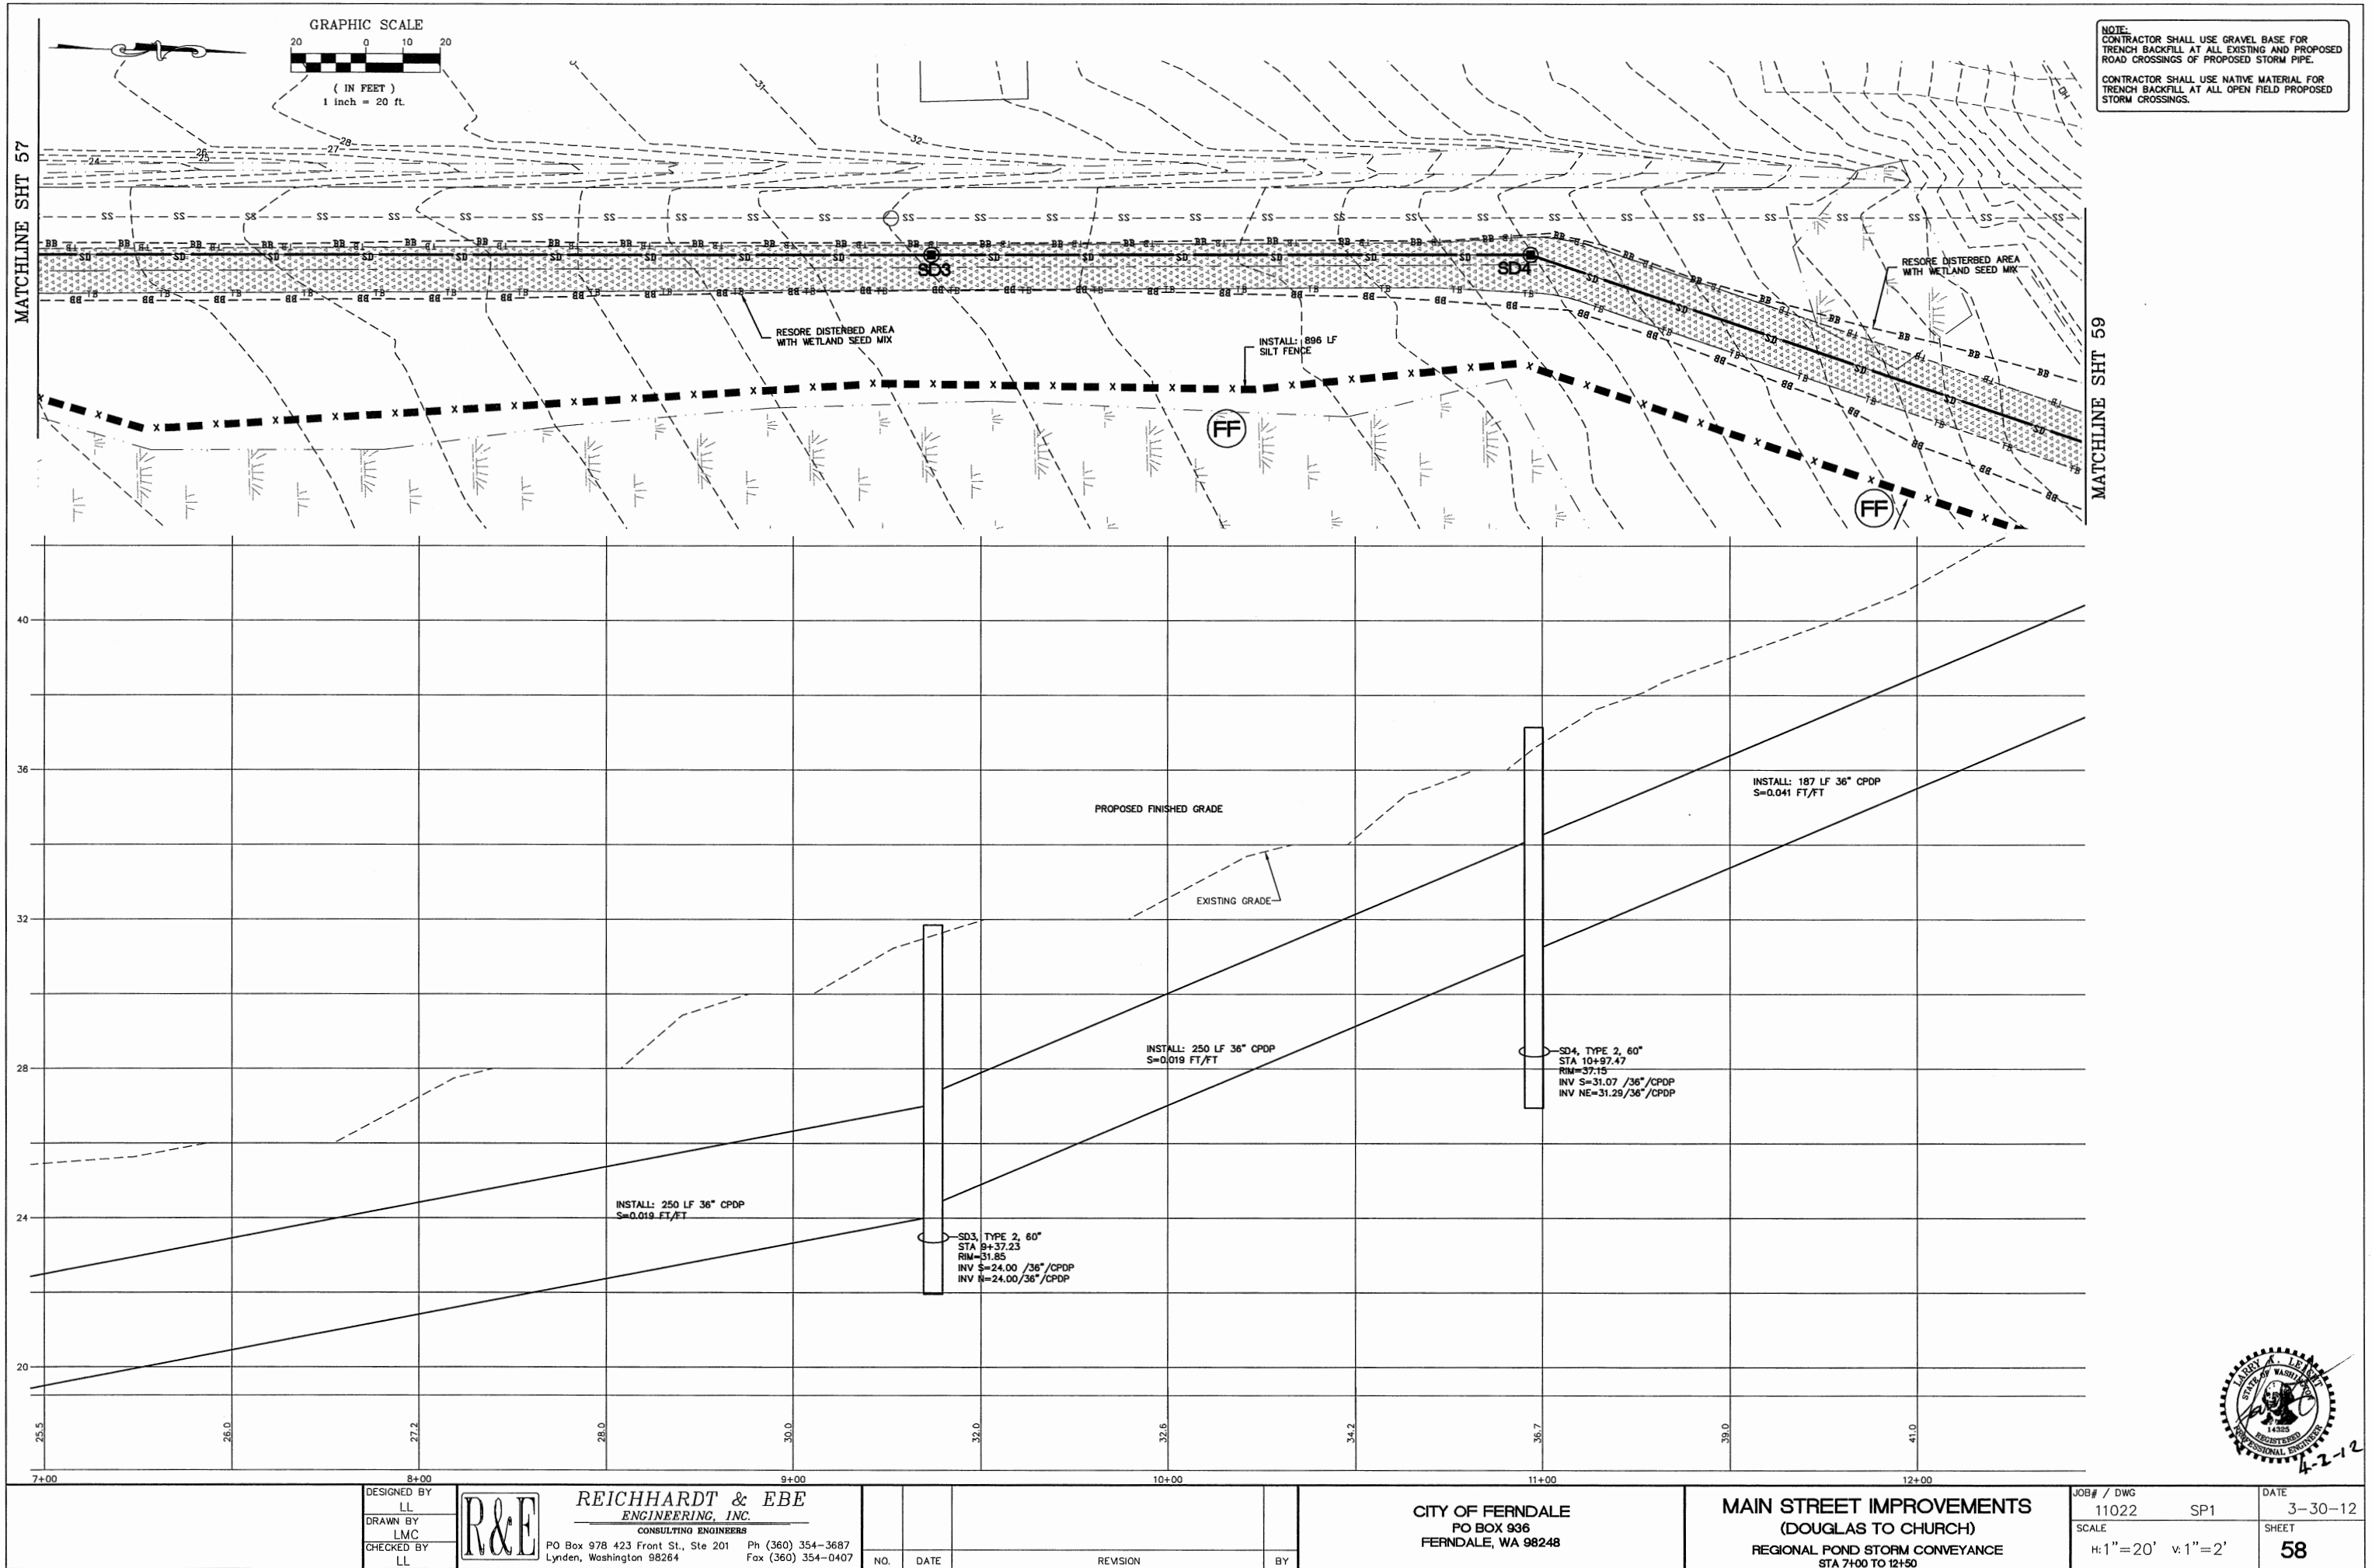

NOTE:
CONTRACTOR SHALL USE GRAVEL BASE FOR
TRENCH BACKFILL AT ALL EXISTING AND PROPOSED
ROAD CROSSINGS OF PROPOSED STORM PIPE.
CONTRACTOR SHALL USE NATIVE MATERIAL FOR
TRENCH BACKFILL AT ALL OPEN FIELD PROPOSED
STORM CROSSINGS.



DESIGNED BY
LL
DRAWN BY
LMC
CHECKED BY
LL



REICHHARDT & EBE
ENGINEERING, INC.
CONSULTING ENGINEERS
PO Box 978 423 Front St., Ste 201 Ph (360) 354-3687
Lynden, Washington 98264 Fax (360) 354-0407



NO.	DATE	REVISION	BY

CITY OF FERDALE
PO BOX 936
FERDALE, WA 98248

MAIN STREET IMPROVEMENTS
(DOUGLAS TO CHURCH)
REGIONAL POND STORM CONVEYANCE
STA 7+00 TO 12+50

JOB# / DWG 11022	SP1	DATE 3-30-12
SCALE H: 1"=20' V: 1"=2'	SHEET 58	

P:\Projects\11022\dwg\SP1.dwg, SD P&P, 4/1/2012 7:18:19 PM

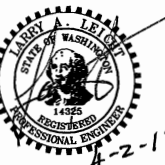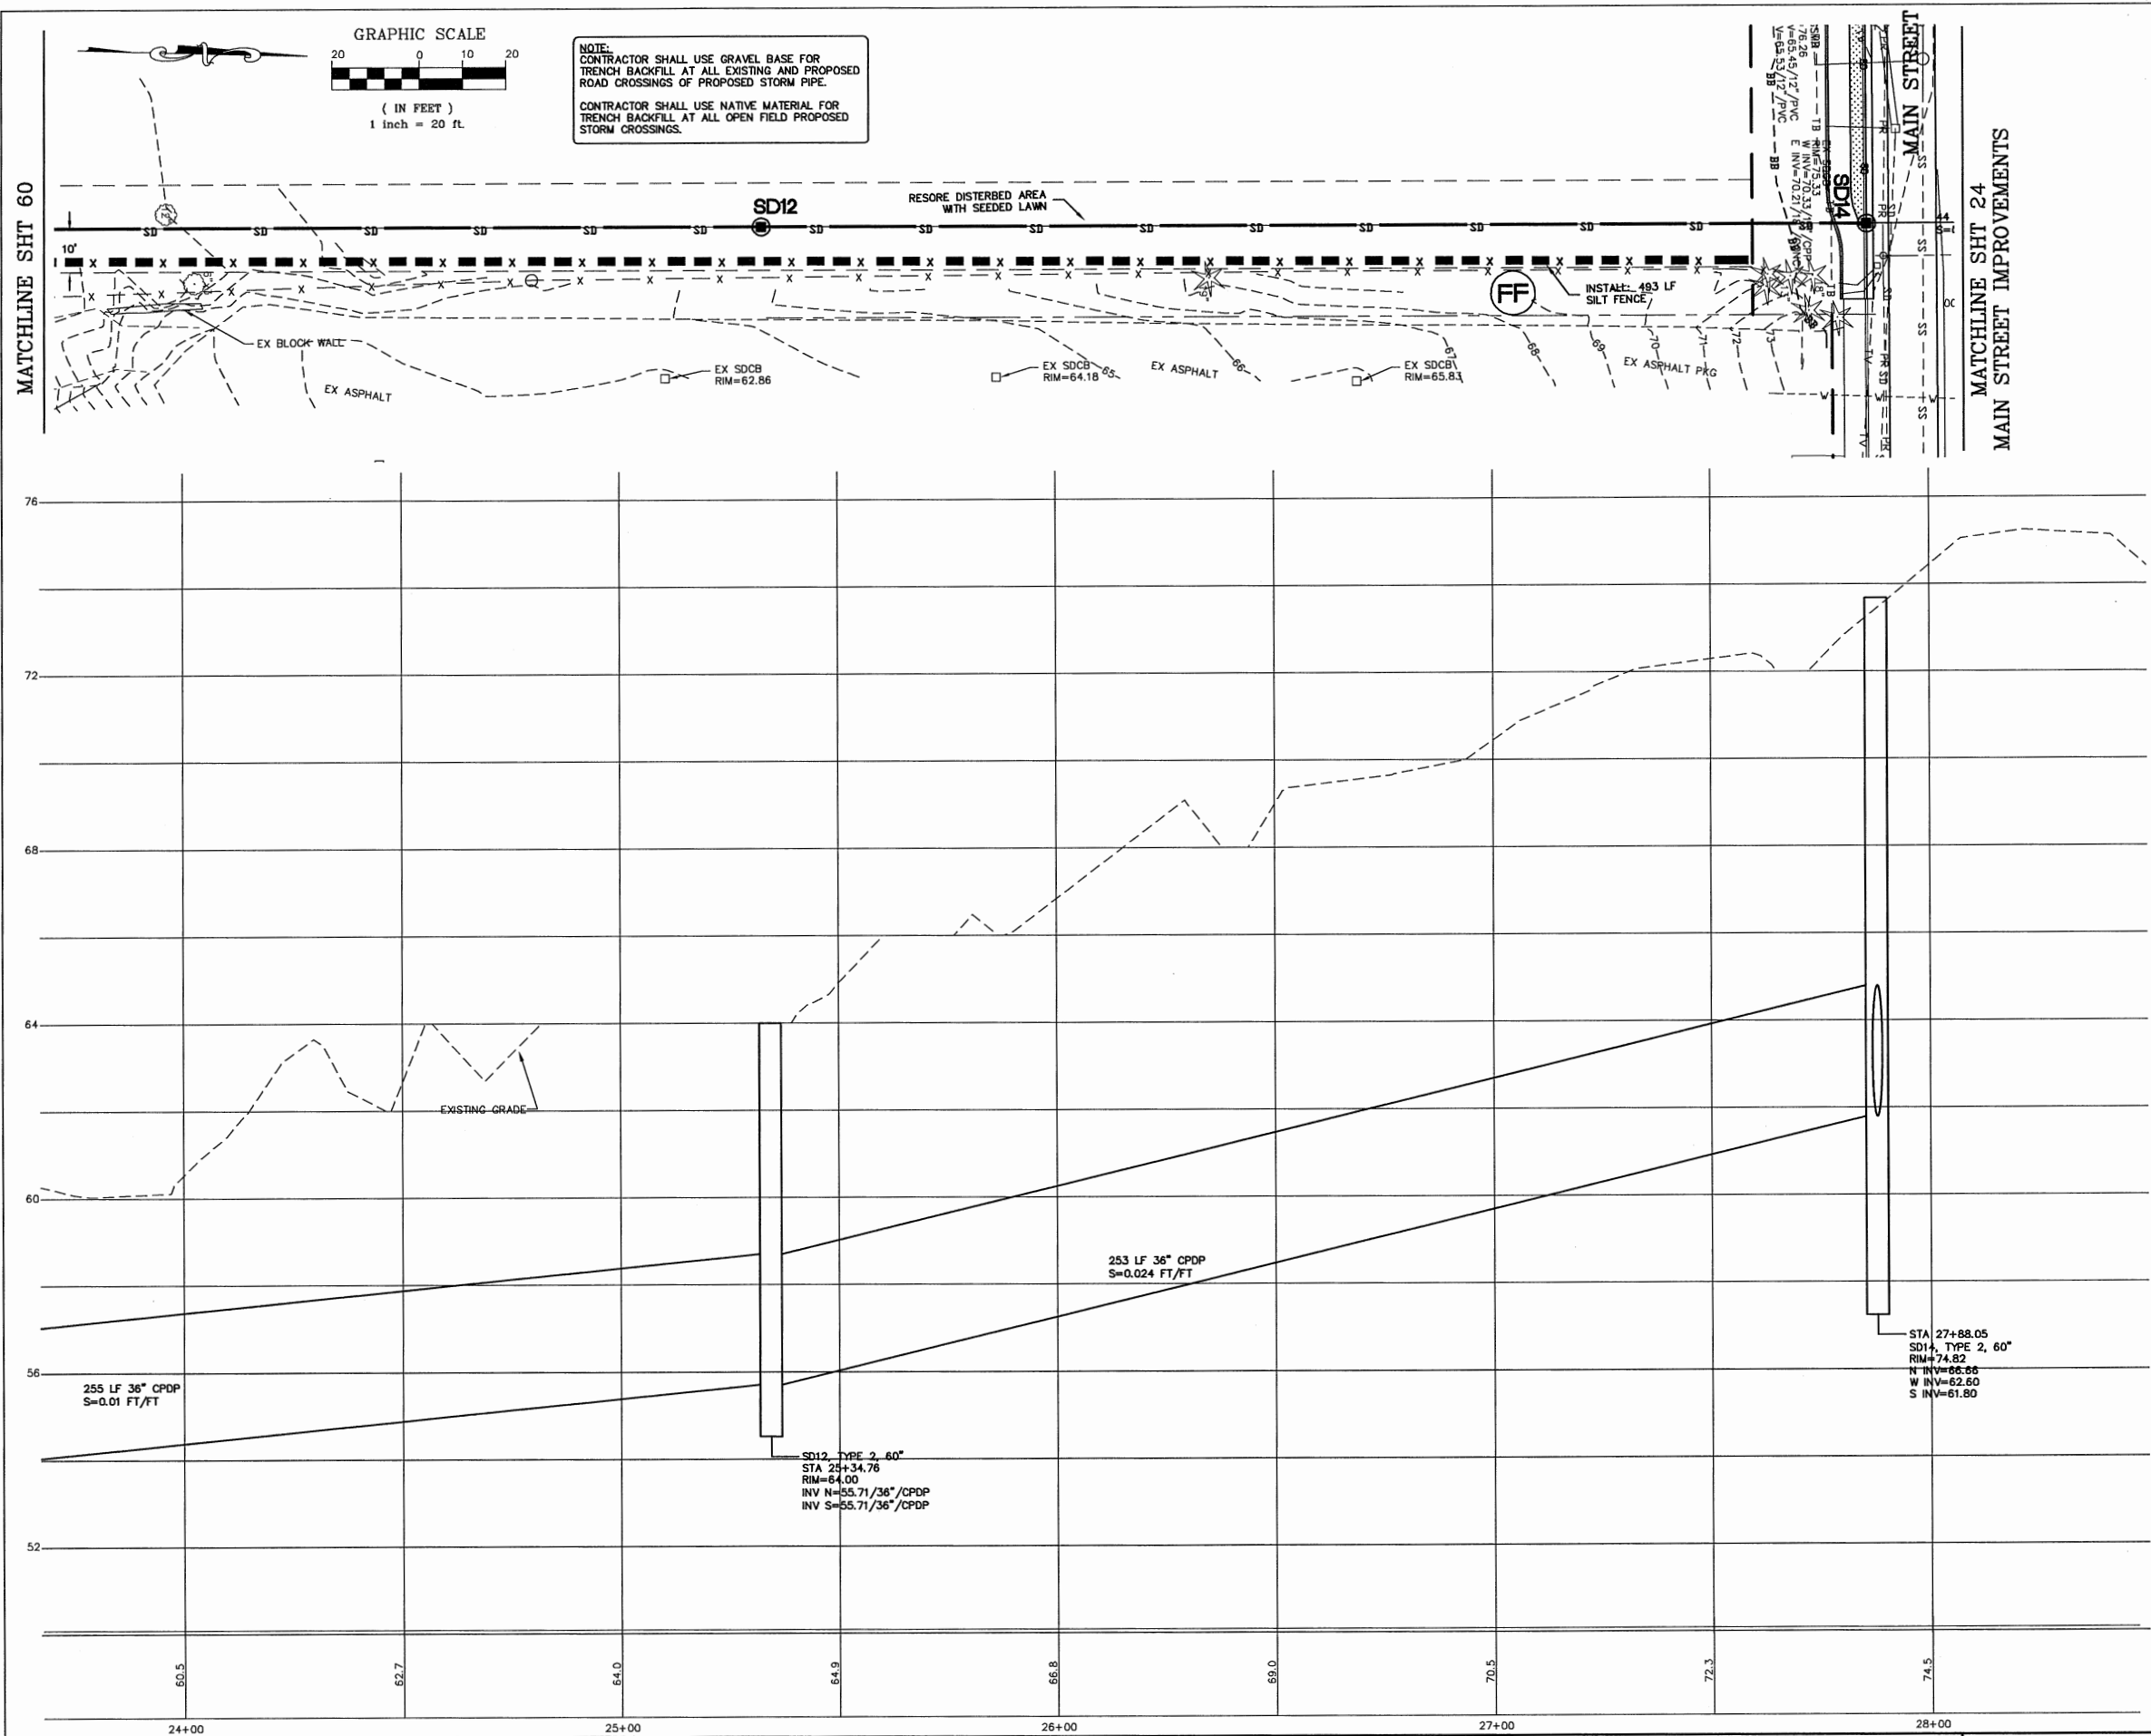

4-2-12

DESIGNED BY
LL
DRAWN BY
LMC
CHECKED BY
LL



REICHHARDT & EBE
ENGINEERING, INC.
CONSULTING ENGINEERS
PO Box 978 423 Front St., Ste 201 Ph (360) 354-3687
Lynden, Washington 98264 Fax (360) 354-0407

NO.	DATE	REVISION	BY

CITY OF FERDALE
PO BOX 936
FERDALE, WA 98248

MAIN STREET IMPROVEMENTS
(DOUGLAS TO CHURCH)
REGIONAL POND STORM CONVEYANCE
STA 24+50 TO 27+50

JOB# / DWG 11022	SP1	DATE 3-30-12
SCALE H: 1" = 20' V: 1" = 2'	SHEET 61	