

TWINS ON MAIN STREET-APARTMENT BUILDING

2130 MAIN STREET, FERNDALE WA

Project Team

OWNER:
BAYA PIP LLC

GENERAL CONTRACTOR:
JULES MANOS
CREDO CONSTRUCTION
4174 PACIFIC HIGHWAY
BELLINGHAM WA. 98226
360-676-1904

ARCHITECT:
ROBERT MATICHUK
PO BOX 856
BLAINE WA 98230
360-201-040
rmatchuk.trc@gmail.com

CIVIL ENGINEER:
Land Development Engineering & Surveying, Inc.
5160 Industrial Place, Suite 108
Ferndale, WA 98248
Office 360-383-0620

BUILDING JURISDICTION:
CITY OF FERNDALE
2095 MAIN STREET
FERNDALE WA. 98248
360-384-4302

Project Information

CONSTRUCTION OF A NEW 4 STORY APARTMENT BUILDING
OVER 2 LEVELS OF UNDER BUILDING PARKING AND ALL
ASSOCIATED SITE WORK

Zoning Information

ADDRESS:
PARCEL #:
LEGAL:

NEIGHBORHOOD:
SUB AREA:
ZONING:

2130 MAIN STREET, FERNDALE WA 98248
390229043492
W 6 ACRES OF E 18 ACRES OF NE NE-LESS RD-OR BEG ON S LI OF
CO RD TO MOUNTAIN VIEW RD 400 FT W OF SEC LI BTWN SECS
29-30-TH S 1272 FT-TH W 200 FT-TH N 1272 FT TO S LI OF CO RD-
TH E ALG SD RD 200 FT TO BEG-EXC PTN TO CITY OF FERNDALE
FOR STREET DESC

Building Information

TYPE OF CONSTRUCTION:
NUMBER OF STORIES:
OCCUPANCY CLASSIFICATION(S):
MIXED OCCUPANCY
COMPLIANCE METHODS:
SPRINKLER SYSTEM:
ALLOWABLE BUILDING HEIGHT:
ACTUAL BUILDING HEIGHT:
HEAT TYPE:

5 A, II B
4 RESIDENTIAL ABOVE 2 LEVELS OF COVERED PARKING
R-2, S-2

FIRE PROTECTED SEPARATIONS
NFPA 13
75'
70'-11"
ELECTRIC RESISTANCE WALL HEATERS

Parking Information

SEE CIVIL COVER SHEET

Site Information

SEE CIVIL COVER SHEET

Building Area Information

Area Schedule (Gross Building)		
Level	Name	Gross Area
Level 1 P1	Level 1 Parking 1	15113 SF
Level 2 P2	Level 2 Parking 2	15113 SF
Level 3-First Flr Apt	Level 3 First Flr Apt	9908 SF
Level 3-First Flr Apt	Level 3 Common Area	5193 SF
Level 4-Sec Flr Apt	Level 4 Second Flr Apt	9996 SF
Level 5-Third Flr Apt	Level 5 Third Floor Apt	9971 SF
Level 6-Fourth Flr Apt	Level 6 Fourth Floor Apt	9961 SF
Level 7-Mech Floor	Level 7 Mech 1	285 SF
Level 7-Mech Floor	Level 7 Mech 2	286 SF
		75825 SF

Unit Information

Level 1 Parking 1
• Parking
Level 2 Parking 2
• Parking


Level 3 First Floor Apartment **10 Units**
• 3-1 Bedroom 1 Bathroom
• 4-2 Bedroom 1 Bathroom
• 3-2 Bedroom 2 Bathroom

Level 4 Second Floor Apartment **10 Units**
• 3-1 Bedroom 1 Bathroom
• 4-2 Bedroom 1 Bathroom
• 3-2 Bedroom 2 Bathroom


Level 5 Third Floor Apartment **10 Units**
• 3-1 Bedroom 1 Bathroom
• 4-2 Bedroom 1 Bathroom
• 3-2 Bedroom 2 Bathroom

Level 6 Third Floor Apartment **10 Units**
• 3-1 Bedroom 1 Bathroo m
• 4-2 Bedroom 1 Bathroom
• 3-2 Bedroom 2 Bathroom


Total Units **40 units**

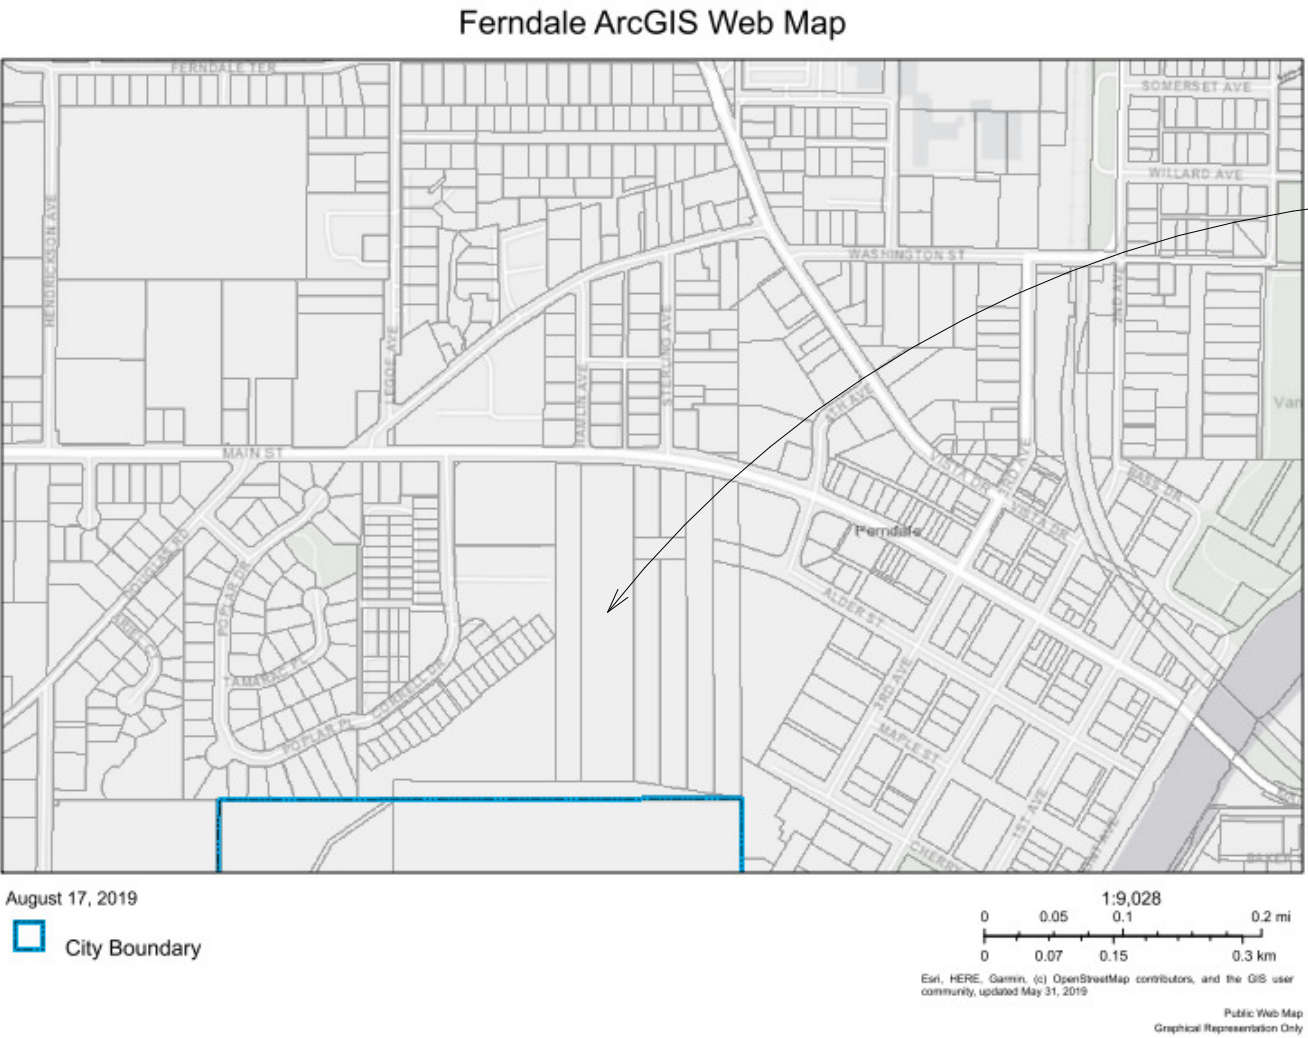

VICINITY MAP
N.T.S.

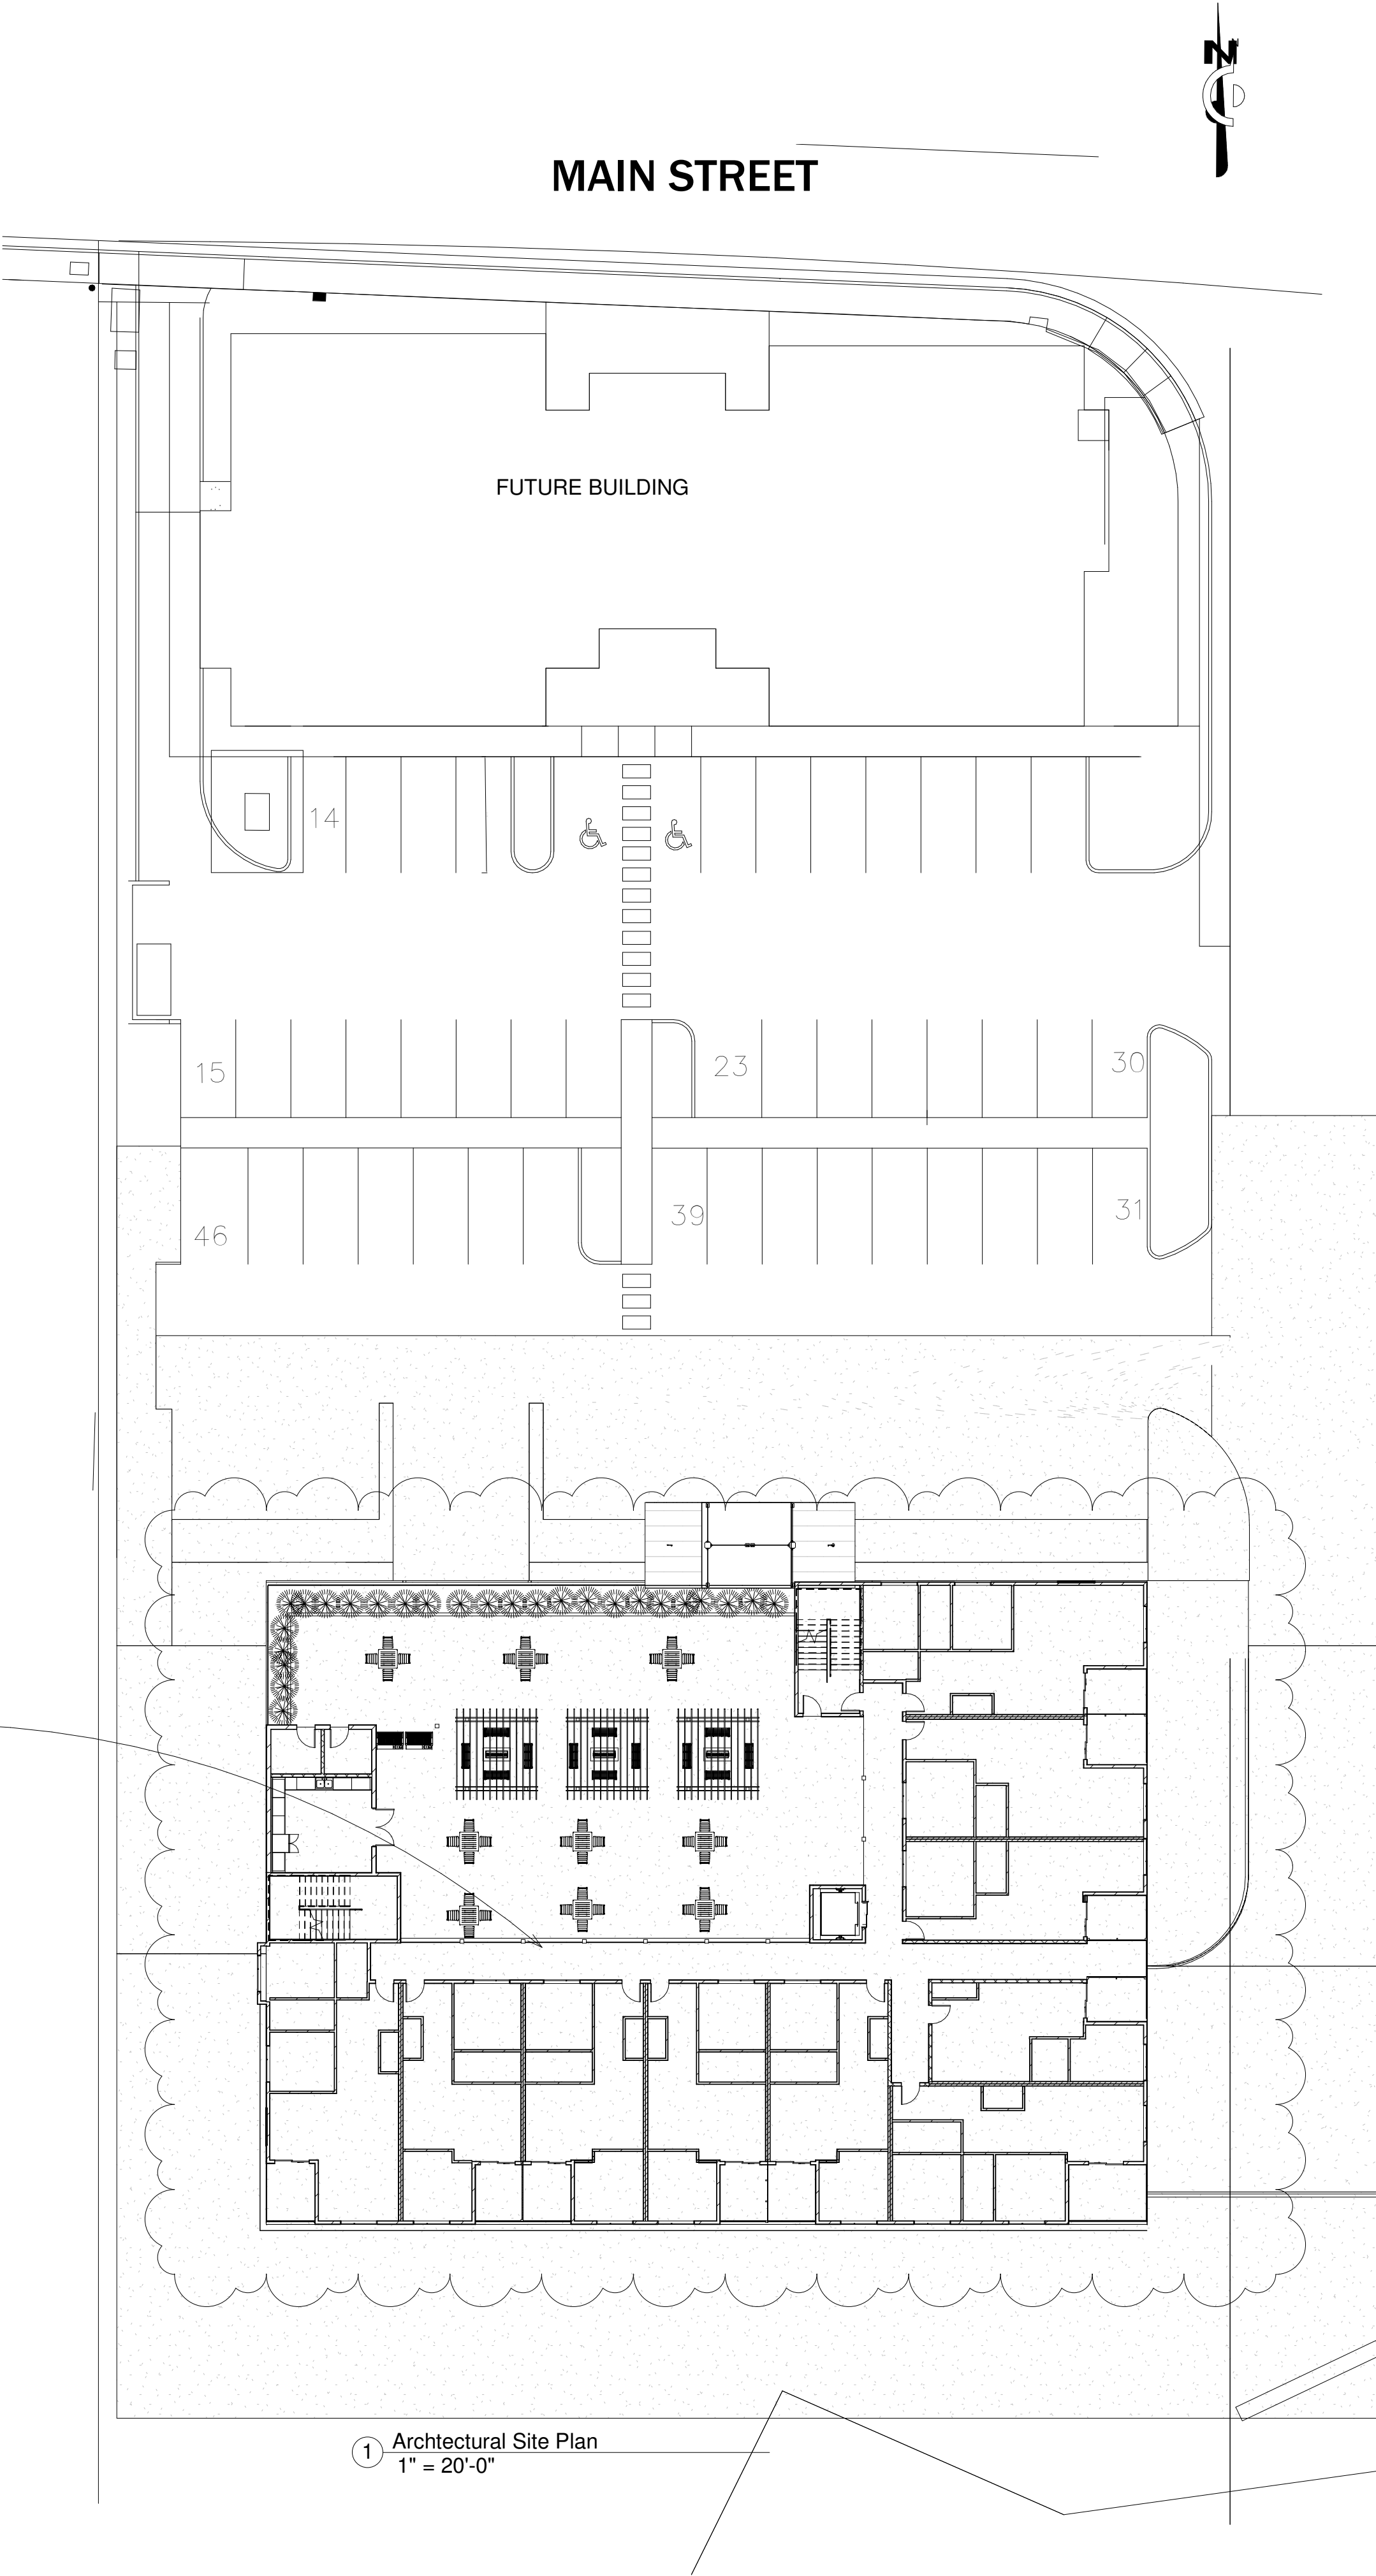

ROBERT MATICHUK A.I.A.

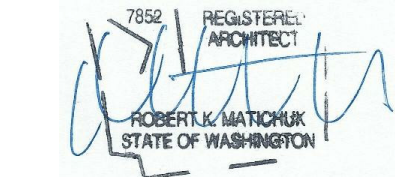

TWINS ON MAIN STREET
NEW APARTMENT BUILDING
2130 MAIN STREET
FERNDALE WA 98248

CREDO
CONSTRUCTION, INC.
www.credoconstruction.com

Project number	513
Date	Dec 6 2019
Design by:	RKM
Drawn by:	RKM
Checked by:	RKM
Set Description:	Revised Catalyst App. Set

Cover Sheet

A1.0

ADDRESS: BOX 856, BLAINE WA. 98231 PH: 360-201-0408 EMAIL: rmatchuk.trc@gmail.com
COPYRIGHT INFRINGEMENT
ALL IDEAS, DESIGN AND PLANS INDICATED IN THESE DRAWINGS ARE OWNED AND THE PROPERTY OF THE MAKER. ANY
REPRODUCTION OF THESE PLANS MUST HAVE WRITTEN PERMISSION FROM THE MAKER.
WRITTEN DIMENSIONS SHALL HAVE PRECEDENCE OVER SCALED DIMENSIONS. CONTRACTOR SHALL VERIFY DIMENSIONS IN
THE FIELD AND NOTIFY THE ARCHITECT OF ANY VARIATIONS. CONSTRUCTION SHALL CONFORM TO THE CURRENT EDITION
OF THE IBC OR IRC AND ALL OTHER APPLICABLE CODES. ARCHITECT DOES NOT TAKE RESPONSIBILITY FOR STRUCTURAL
COMPONENTS OR CALCULATIONS.

STRUCTURAL WOOD POST
PAINTED TO MATCH

TPO ROOF, WHITE

HARDIE SIDING, WOOD
GRAIN TEXTURE
W/1 X 3 BATTS @16" O.C.

2 X 12 ROOF FASCIA & BANDING
2 X 4 CORNERS

CONTINUOUS SEAMLESS GUTTER

HARDIE PANEL 4 ' X 4 '
PATTERN
OFFSET COLOR

CORNERS, BELLY BAND,
WINDOW & DOOR TRIM
GRAY

VINYL WINDOWS AND PATIO
DOOR - PLYGEM OR SIMILAR
DARK COLOR

HARDIE SIDING - WOOD GRAIN PANEL
LIGHT BROWN

METAL ROOF PANELS
WHITE

DECORATIVE METAL CANOPY SUPPORT POST
DARK COLOR

GLASS WIND SCREEN

SHRUBS & FLOWER BEDS

CEDAR TRELLIS
OWNER APPROVED DESIGN



① 3D View For Materials

TPO ROOF, WHITE

HARDIE SIDING, WOOD GRAIN TEXTURE
W/1 X 3 BATTS @16" O.C.
GRAY COLOR

METAL RAILINGS, 42" HEIGHT
MATCHING DARK BROWN

HARDIE PANEL 4 ' X 4 '
PATTERN
OFFSET COLOR

HARDIE SIDING - WOOD GRAIN PANEL
FIRED RED BRICK COLOR

CORNERS, BELLY BAND,
WINDOW & DOOR TRIM
GRAY


DURADEK WEATHERPROOF VINYL DECKING

CONCRETE WALL
FORM LINER TEXTURE-STACKING STONE
GRAY COLOR

METAL ROOF PANELS
WHITE

BRUSHED CONCRETE SIDEWALKS

ROBERT MATCHUK A.I.A.

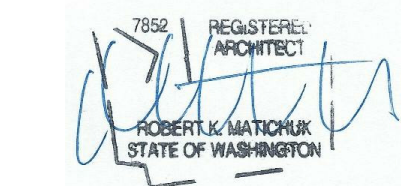


CREDO
CONSTRUCTION, INC.
www.credoconstruction.com

TWINS ON MAIN STREET
NEW APARTMENT BUILDING
2130 MAIN STREET
FERNDALE WA 98248

Project number	513
Date	Dec 6 2019
Design by:	RKM
Drawn by:	RKM
Checked by:	RKM
Set Description:	Revised Catalyst App. Set


Building
Materials

A1.1b

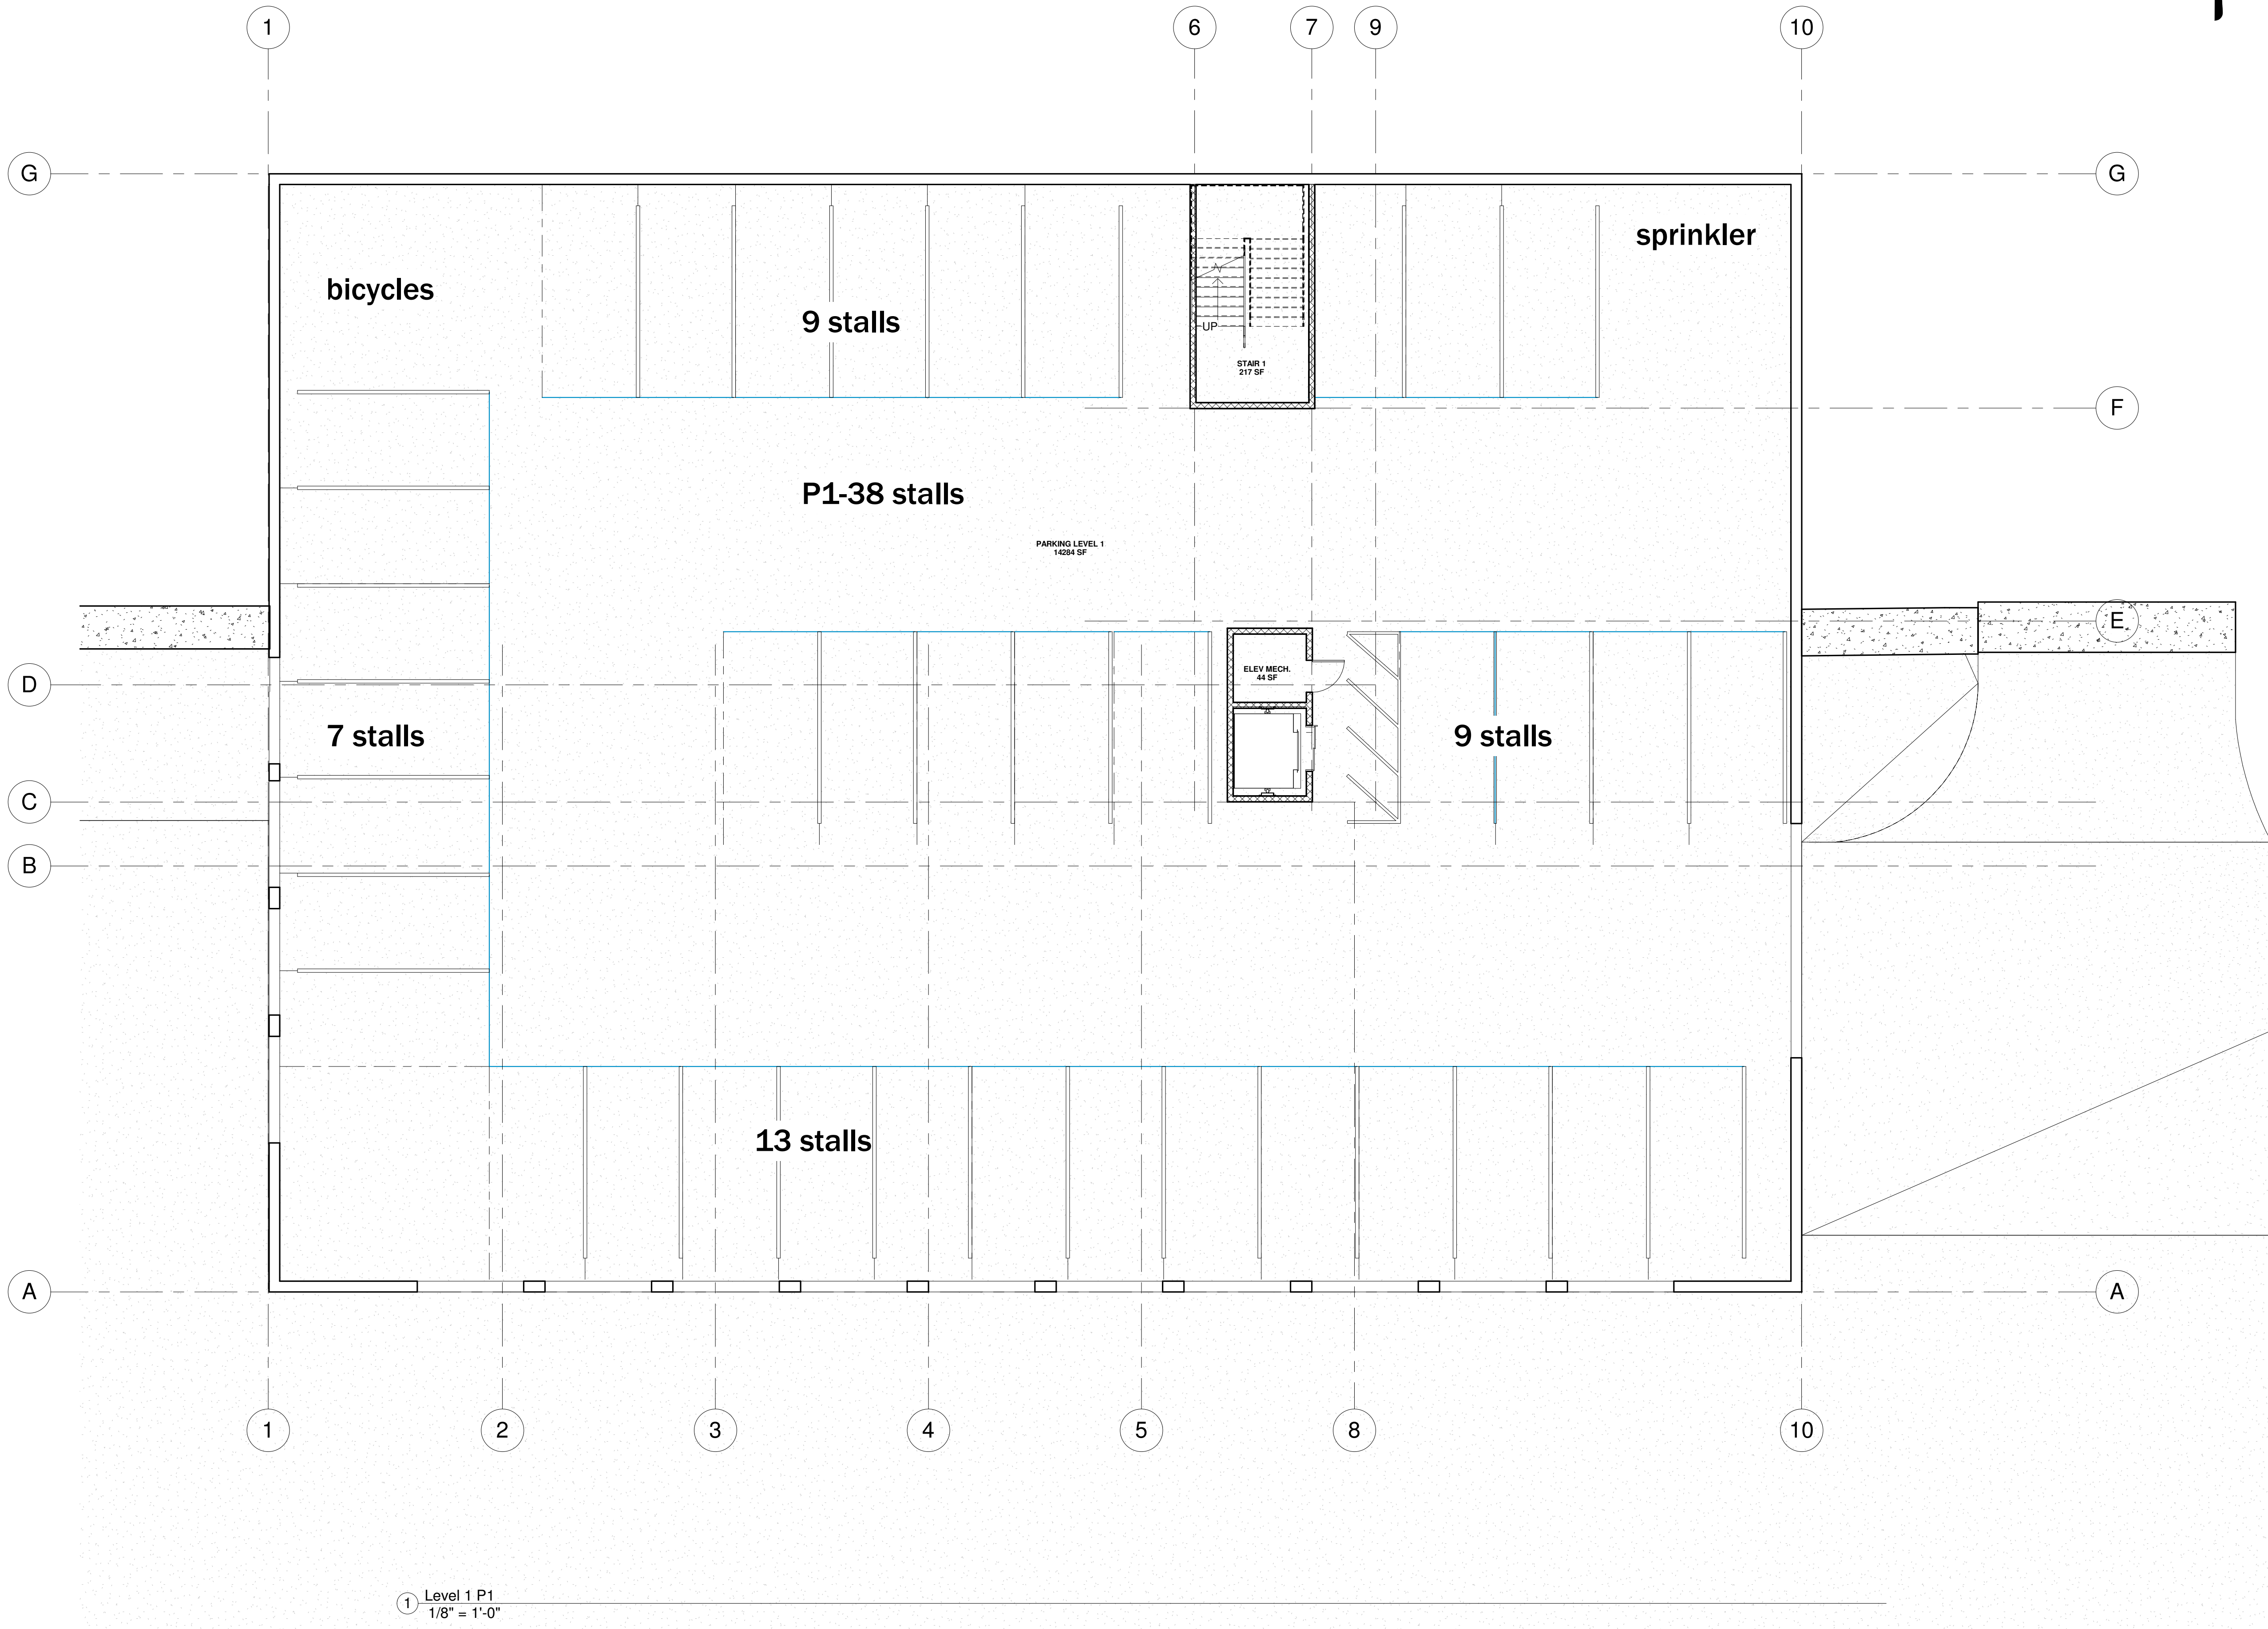

ROBERT MATCHUK A.I.A.


ADDRESS: BOX 856, BLAINE WA. 98231 PH: 360-201-0408 EMAIL: rmatchuk.trc@gmail.com
COPYRIGHT INFRINGEMENT
ALL IDEAS, DESIGN AND PLANS INDICATED IN THESE DRAWINGS ARE OWNED AND THE PROPERTY OF THE MAKER. ANY
REPRODUCTION OF THESE PLANS MUST HAVE WRITTEN PERMISSION FROM THE MAKER.
CONTRACTOR SHALL VERIFY DIMENSIONS IN THE FIELD AND NOTIFY THE ARCHITECT OF ANY VARIATIONS. CONSTRUCTION SHALL CONFORM TO THE CURRENT EDITION
OF THE IBC OR IRC AND ALL OTHER APPLICABLE CODES. ARCHITECT DOES NOT TAKE RESPONSIBILITY FOR STRUCTURAL
COMPONENTS OR CALCULATIONS.

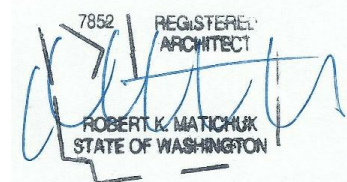

TWINS ON MAIN STREET
NEW APARTMENT BUILDING
2130 MAIN STREET
FERNDALE WA 98248

Project number	513
Date	Dec 6 2019
Design by:	RKM
Drawn by:	RKM
Checked by:	RKM
Set Description:	Revised Catalyst App. Set

Floor Plan
Level 1 P1
A2.1

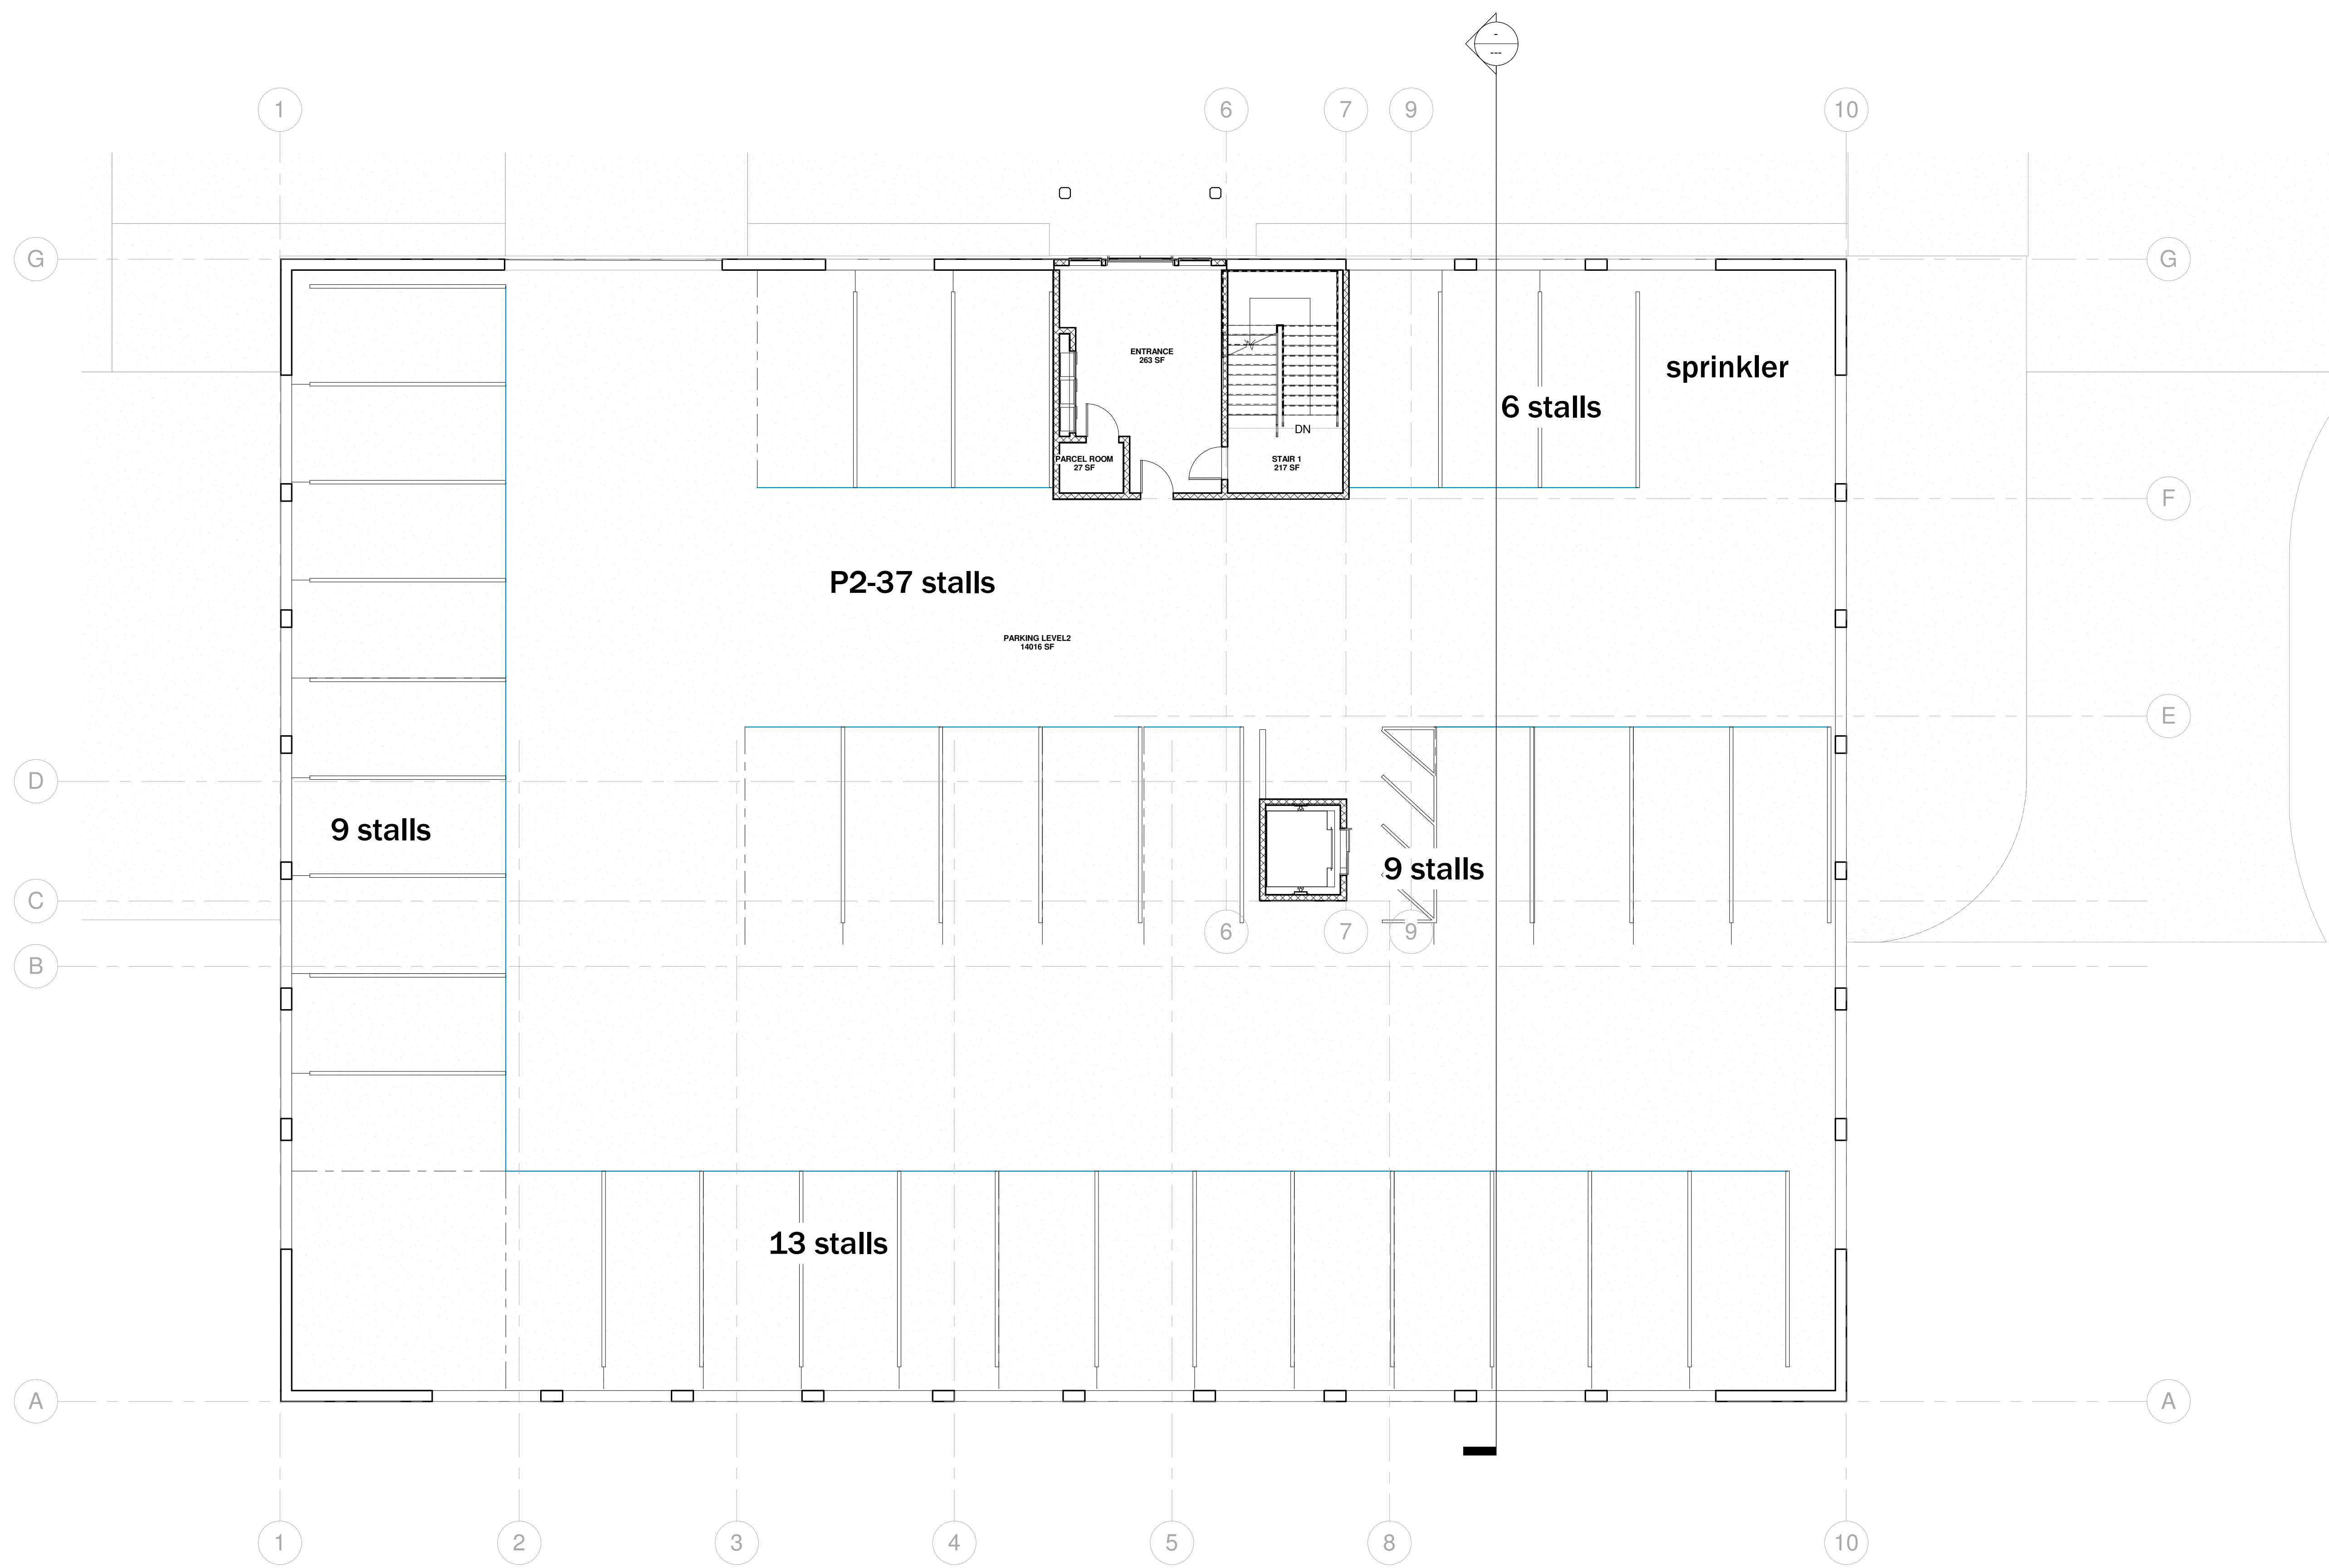


1 Level 2 P2
1/8" = 1'-0"

TWINS ON MAIN STREET

NEW APARTMENT BUILDING
2130 MAIN STREET
FERNDAL WA 98248


ROBERT MATCHUK A.I.A.

ADDRESS: BOX 856, BLAINE WA, 98231 PH: 360-201-0408 EMAIL: rmatchuk.trc@gmail.com
COPYRIGHT INFRINGEMENT
ALL IDEAS, DESIGN AND PLANS INDICATED IN THESE DRAWINGS ARE OWNED AND THE PROPERTY OF THE MAKER. ANY
REPRODUCTION OF THESE PLANS MUST HAVE WRITTEN PERMISSION FROM THE MAKER.
CONTRACTOR SHALL VERIFY DIMENSIONS IN THE FIELD AND NOTIFY THE ARCHITECT OF ANY VARIATIONS. CONSTRUCTION SHALL CONFORM TO THE CURRENT EDITION
OF THE IBC OR IRC AND ALL OTHER APPLICABLE CODES. ARCHITECT DOES NOT TAKE RESPONSIBILITY FOR STRUCTURAL
COMPONENTS OR CALCULATIONS.

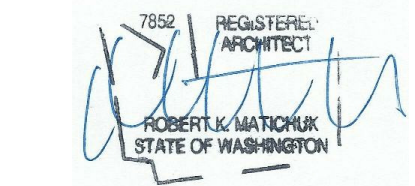

Project number	513
Date	Dec 6 2019
Design by:	RKM
Drawn by:	RKM
Checked by:	RKM
Set Description:	Revised Catalyst App. Set

Floor Plan
Level 2 P2
A2.2

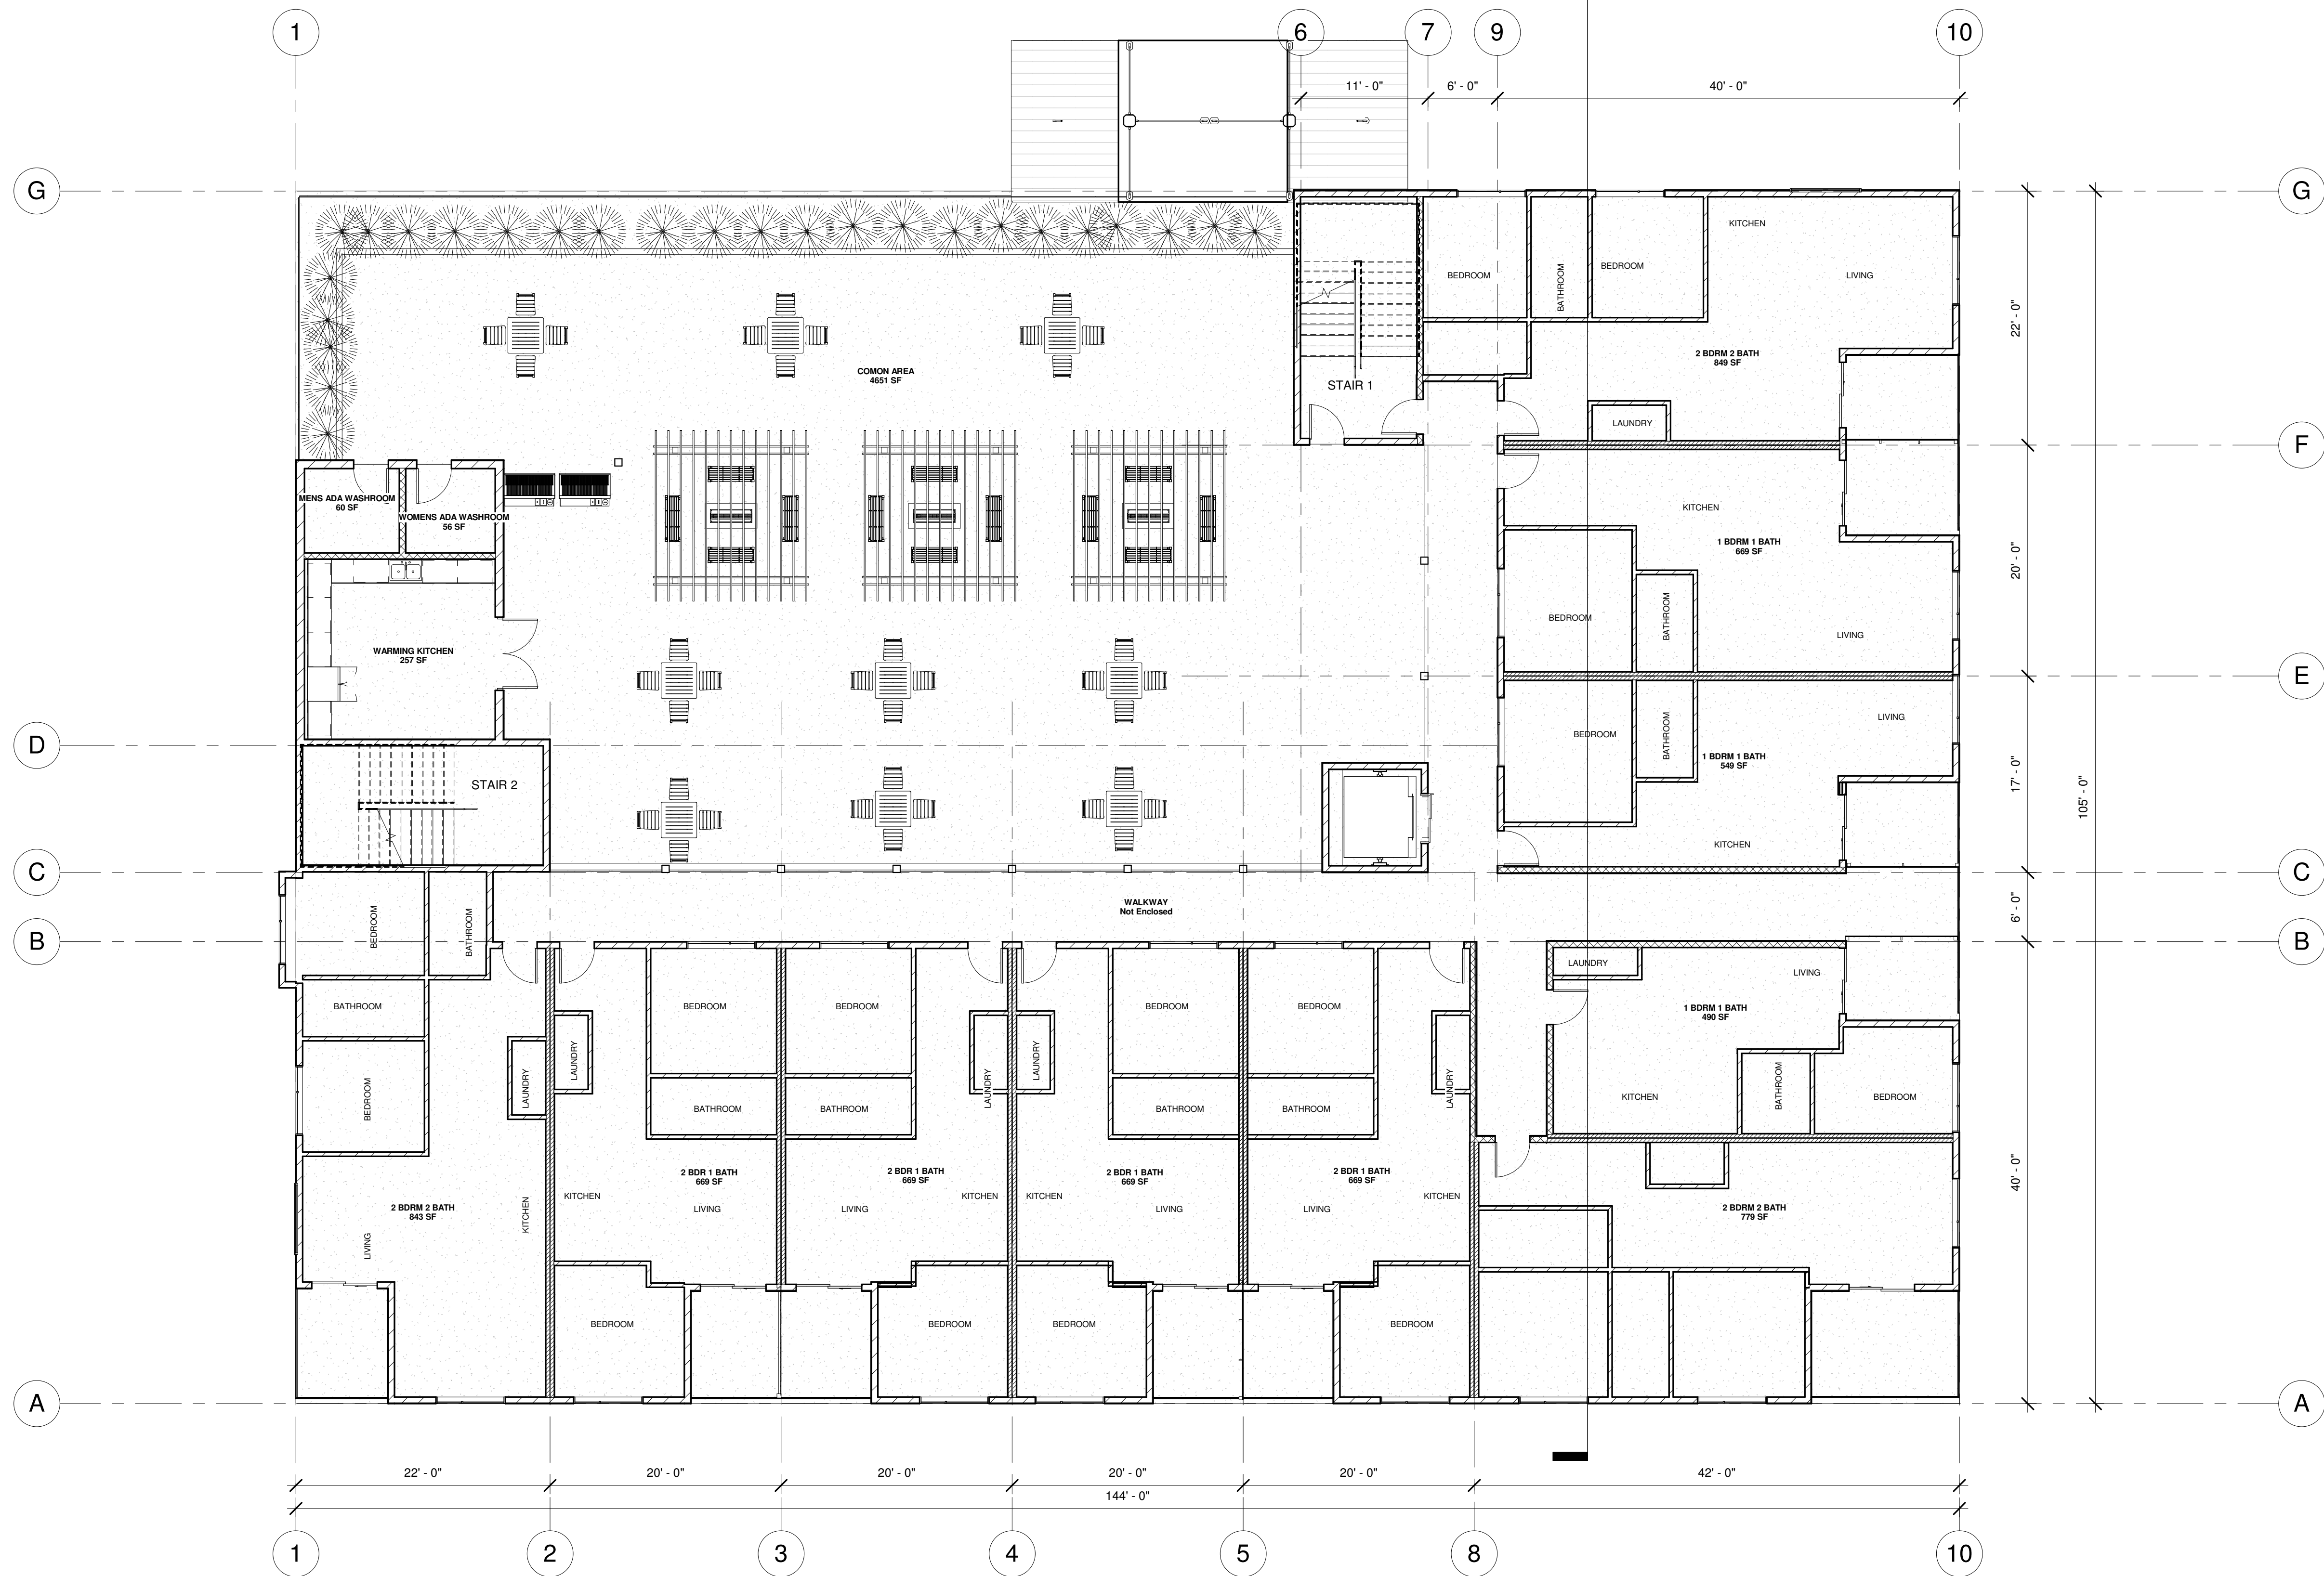


1 Level 3-First Flr Apt
1/8" = 1'-0"



ROBERT MATCHUK A.I.A.

ADDRESS: BOX 856, BLAINE WA. 98231 PH: 360-201-0408 EMAIL: rmatchuk.trc@gmail.com
COPYRIGHT INFRINGEMENT
ALL IDEAS, DESIGN AND PLANS INDICATED IN THESE DRAWINGS ARE OWNED AND THE PROPERTY OF THE MAKER. ANY REPRODUCTION OF THESE PLANS MUST HAVE WRITTEN PERMISSION FROM THE MAKER.
PERFORMANCE OF THESE PLANS SHALL HAVE PRECEDENT OVER SCALED DIMENSIONS. CONTRACTOR SHALL VERIFY DIMENSIONS IN THE FIELD AND NOTIFY THE ARCHITECT OF ANY VARIATIONS. CONSTRUCTION SHALL CONFORM TO THE CURRENT EDITION OF THE IBC OR IRC AND ALL OTHER APPLICABLE CODES. ARCHITECT DOES NOT TAKE RESPONSIBILITY FOR STRUCTURAL COMPONENTS OR CALCULATIONS.

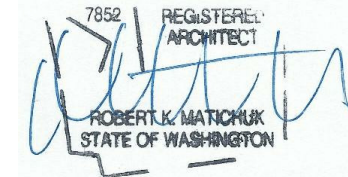


TWINS ON MAIN STREET
NEW APARTMENT BUILDING
2130 MAIN STREET
FERNDAL WA 98248

CREDO
CONSTRUCTION, INC.
www.credoconstruction.com

Project number	513
Date	Dec 6 2019
Design by:	RKM
Drawn by:	RKM
Checked by:	RKM
Set Description:	Revised Catalyst App. Set

Floor Plan
Level 3 First Flr
Apt.
A2.3

 

Project number	513
Date	Dec 6 2019
Design by:	RKM
Drawn by:	RKM
Checked by:	RKM
Set Description:	
Revised Catalyst App. Set	


Floor Plan
Level 4 Sec Flr
Apt.
A2.4

ENGINEERING CREDO
CONSTRUCTION, INC.
www.credoconstruction.com

7852 REGISTERED
ARCHITECT
ROBERT E. MATCHUK
STATE OF WASHINGTON

ROBERT MATCHUK A.A., A.

ADDRESS: BOX 856, BLAINE WA. 98231 PH: 360-201-0408 EMAIL: rmatchuk.trc@gmail.com

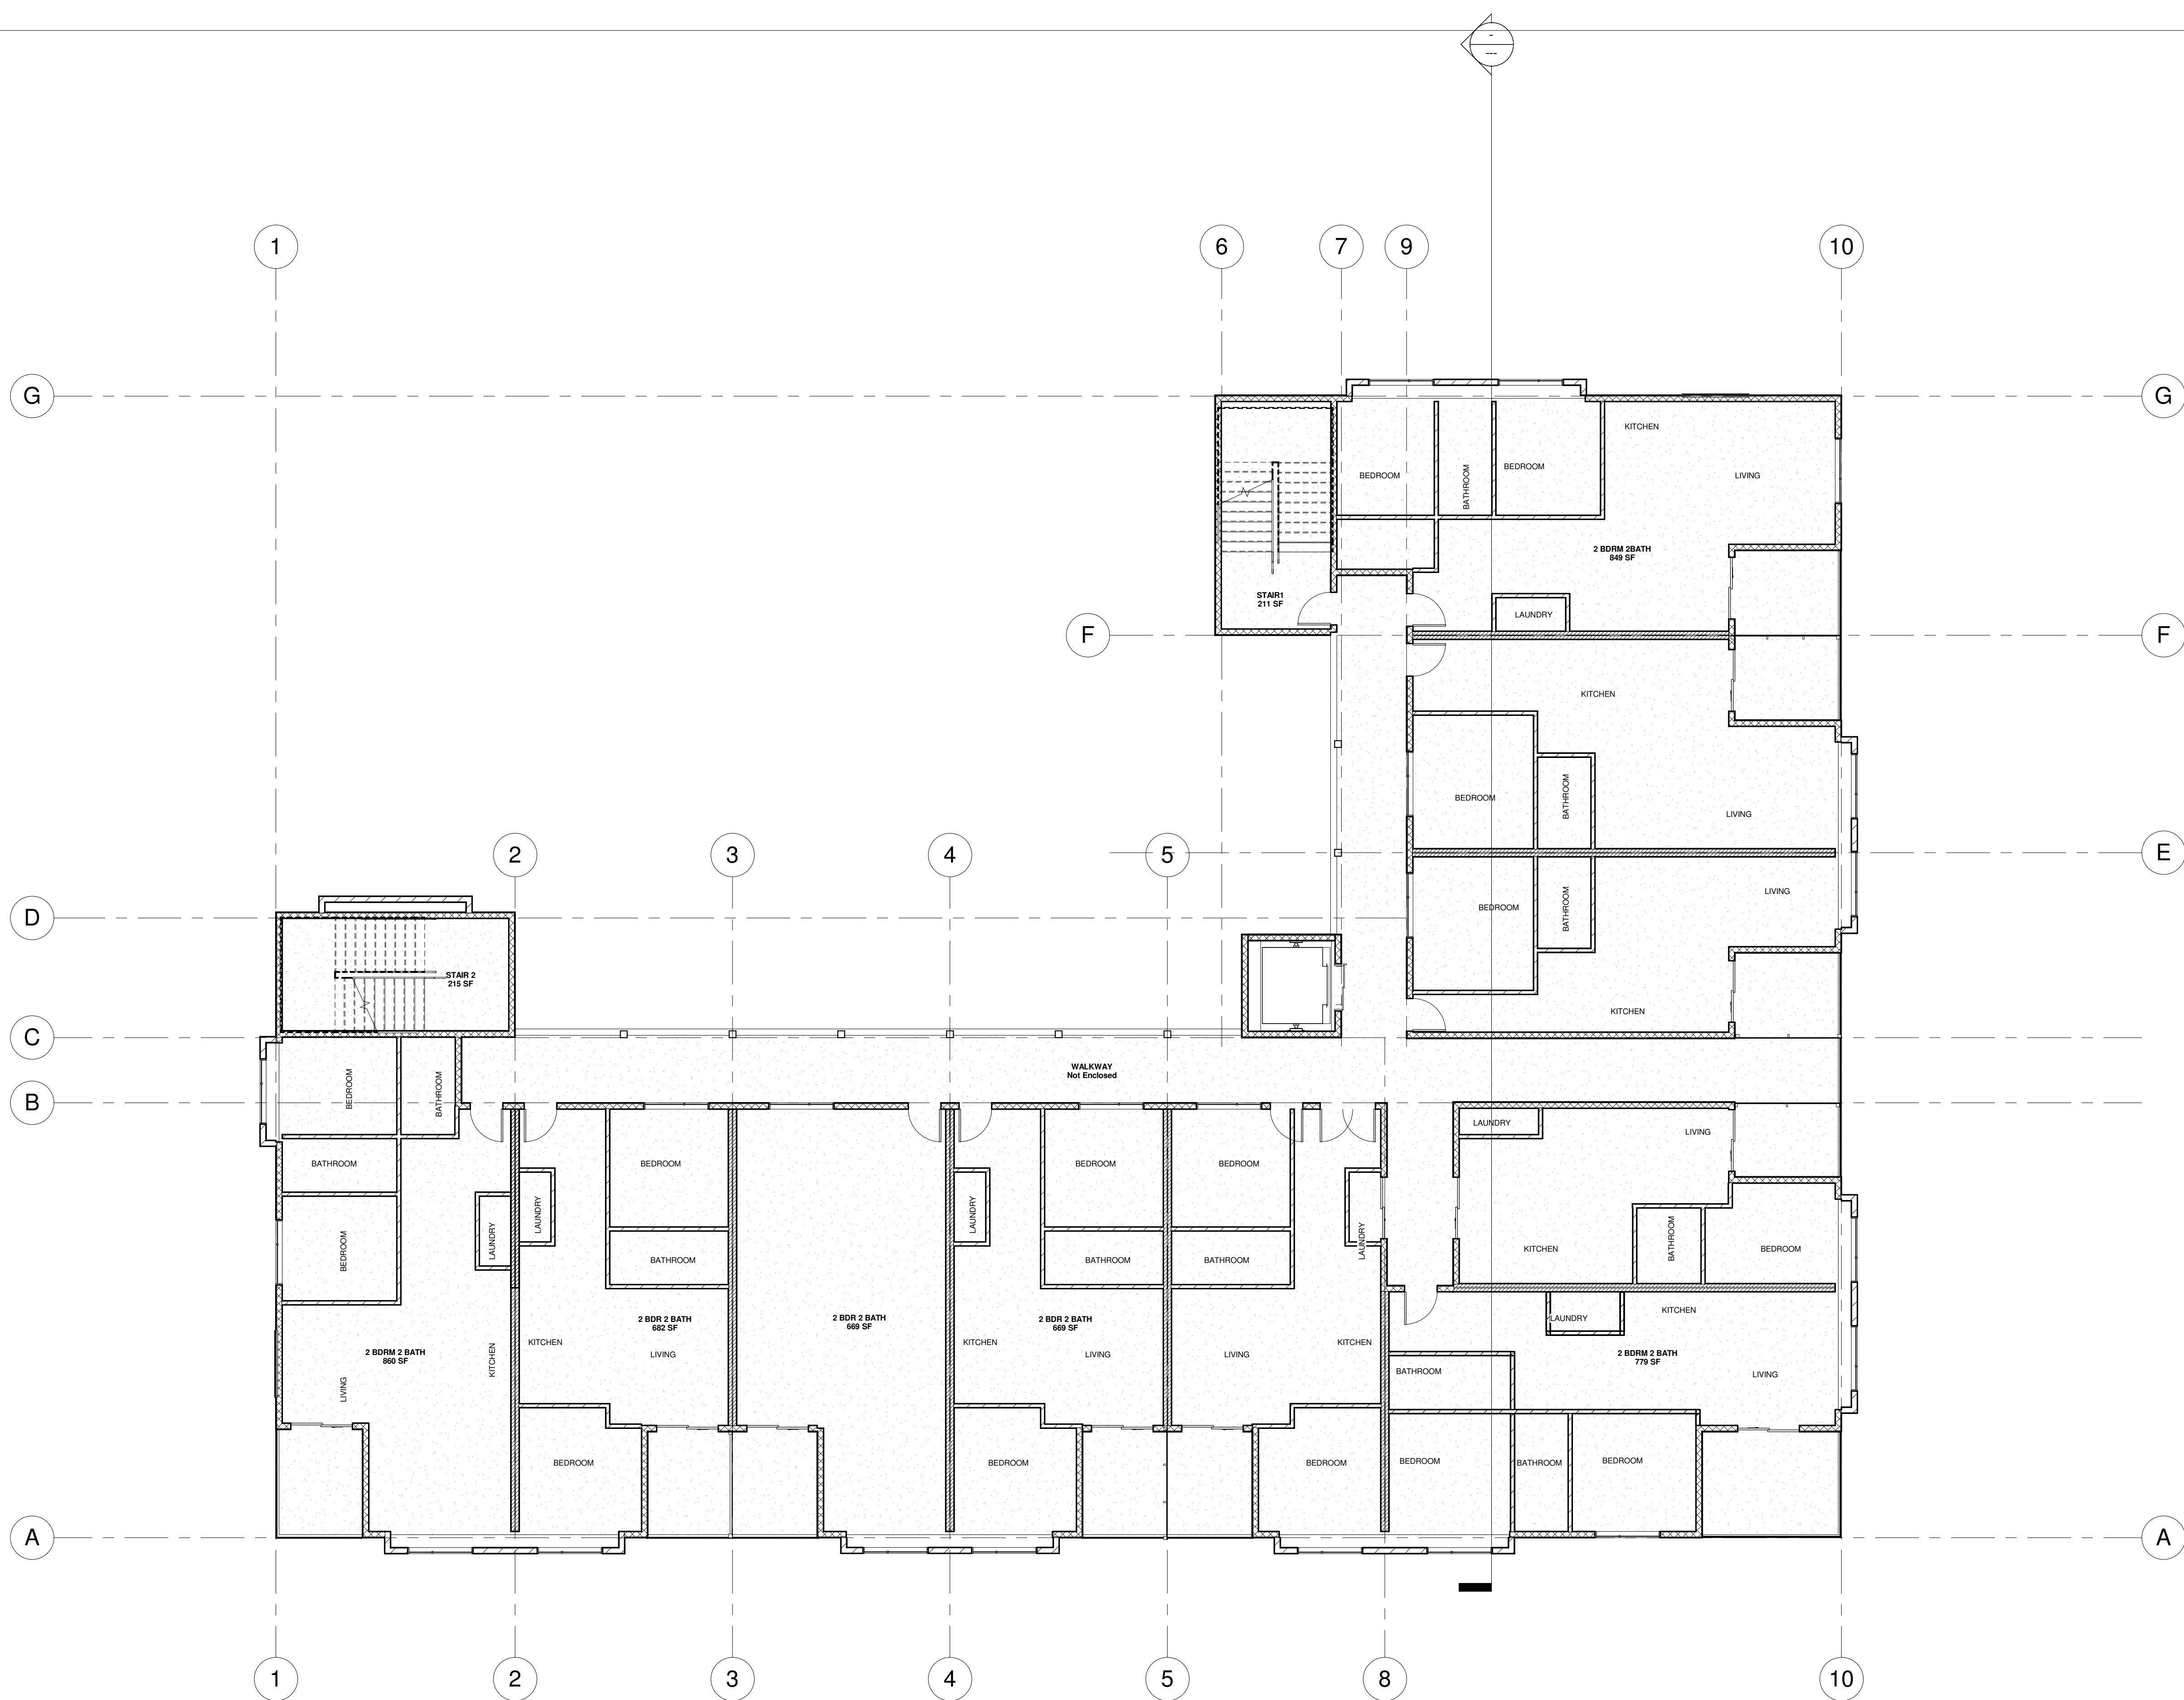


1 Level 5-Third Flr Apt
1/8" = 1'-0"



ROBERT MATCHUK A.I.A.

ADDRESS: BOX 856, BLAINE WA. 98231 PH: 360-201-0408 EMAIL: rmatchuk.trc@gmail.com
COPYRIGHT INFRINGEMENT
ALL IDEAS, DESIGN AND PLANS INDICATED IN THESE DRAWINGS ARE OWNED AND THE PROPERTY OF THE MAKER. ANY REPRODUCTION OF THESE PLANS MUST HAVE WRITTEN PERMISSION FROM THE MAKER.
PERMITTED BY THE MAKER
WRITTEN DIMENSIONS SHALL HAVE PRECEDENT OVER SCALED DIMENSIONS. CONTRACTOR SHALL VERIFY DIMENSIONS IN THE FIELD AND NOTIFY THE ARCHITECT OF ANY VARIATIONS. CONSTRUCTION SHALL CONFORM TO THE CURRENT EDITION OF THE IBC OR IRC AND ALL OTHER APPLICABLE CODES. ARCHITECT DOES NOT TAKE RESPONSIBILITY FOR STRUCTURAL COMPONENTS OR CALCULATIONS.

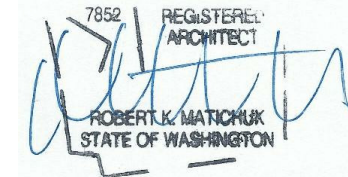


TWINS ON MAIN STREET

NEW APARTMENT BUILDING
2130 MAIN STREET
FERNDALE WA 98248
CREDO CONSTRUCTION, INC.
www.credoconstruction.com

Project number	513
Date	Dec 6 2019
Design by:	RKM
Drawn by:	RKM
Checked by:	RKM
Set Description:	Revised Catalyst App. Set

Floor Plan
Level 5 Third
Flr Apt.
A2.5

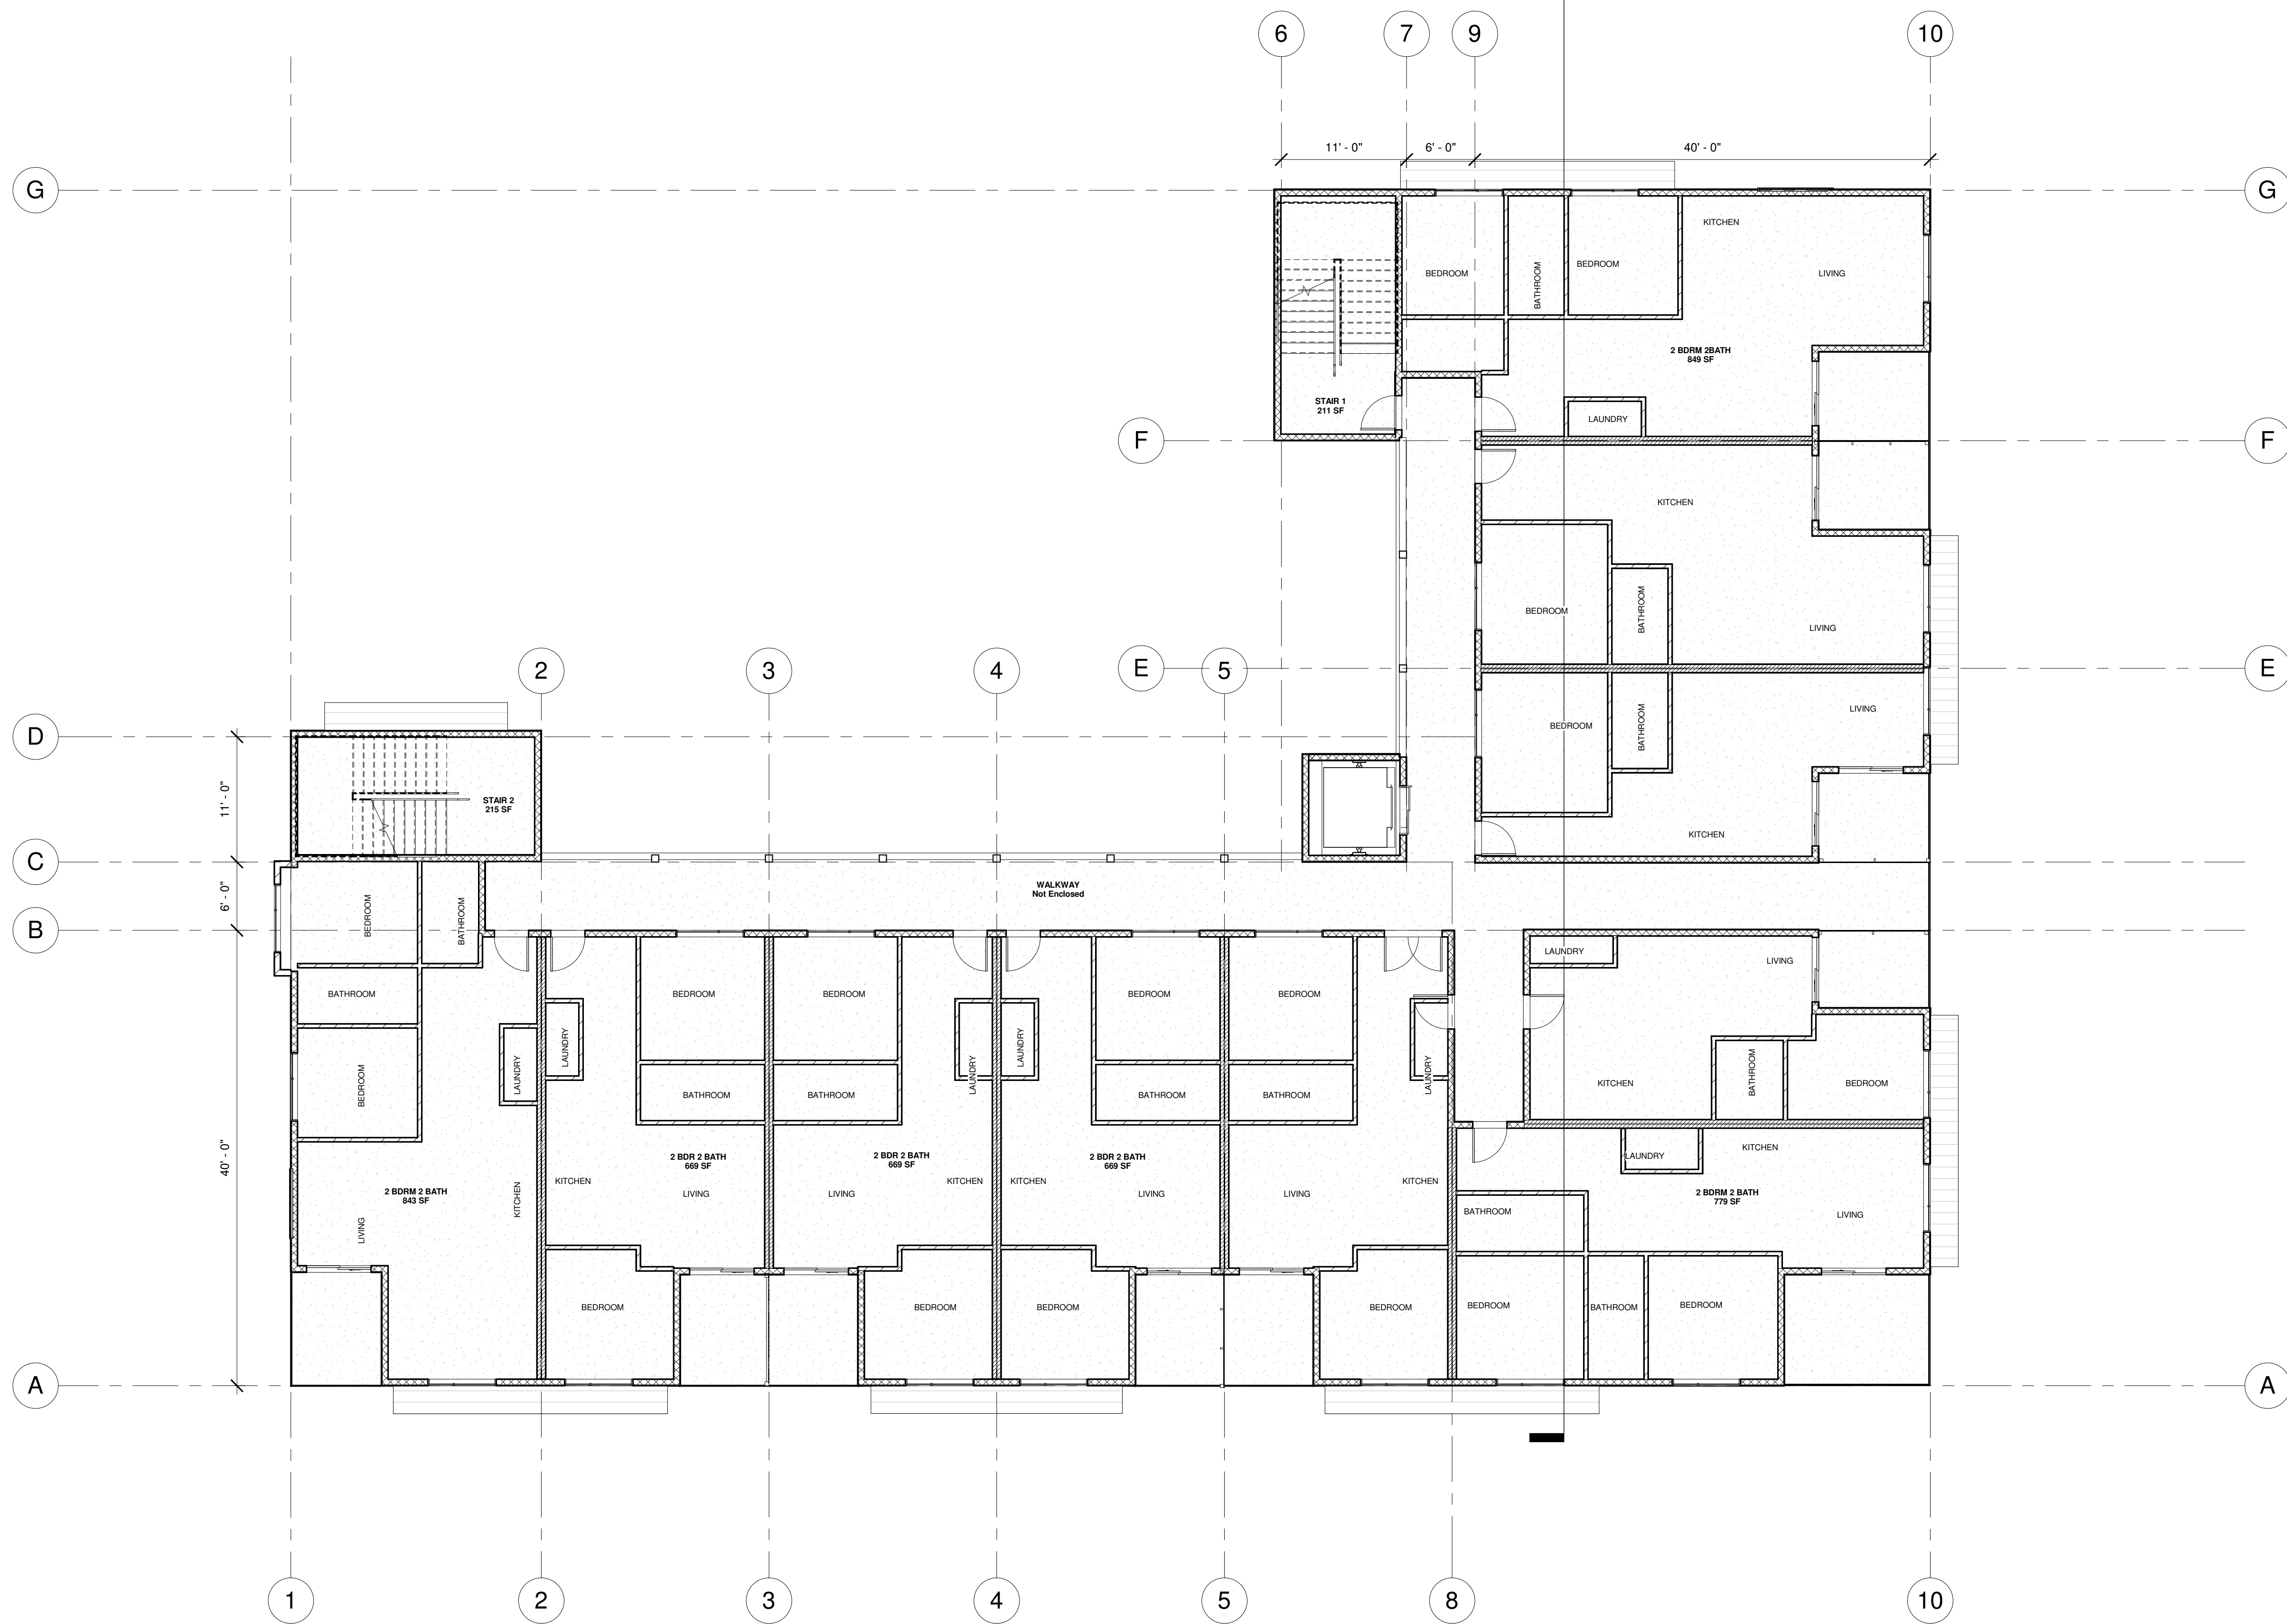


① Level 6-Fourth Flr Apt
1/8" = 1'-0"



ROBERT MATCHUK A.I.A.

ADDRESS: BOX 856, BLAINE WA. 98231 PH: 360-201-0408 EMAIL: rmatchuk.trc@gmail.com
COPYRIGHT INFRINGEMENT
ALL IDEAS, DESIGN AND PLANS INDICATED IN THESE DRAWINGS ARE OWNED AND THE PROPERTY OF THE MAKER. ANY REPRODUCTION OF THESE PLANS MUST HAVE WRITTEN PERMISSION FROM THE MAKER.
WRITTEN DIMENSIONS SHALL HAVE PRECEDENT OVER SCALED DIMENSIONS. CONTRACTOR SHALL VERIFY DIMENSIONS IN THE FIELD AND NOTIFY THE ARCHITECT OF ANY VARIATIONS. CONSTRUCTION SHALL CONFORM TO THE CURRENT EDITION OF THE IBC OR IRC AND ALL OTHER APPLICABLE CODES. ARCHITECT DOES NOT TAKE RESPONSIBILITY FOR STRUCTURAL COMPONENTS OR CALCULATIONS.

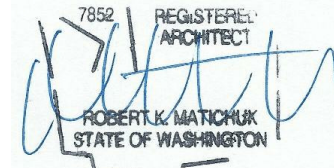


TWINS ON MAIN STREET

NEW APARTMENT BUILDING
2130 MAIN STREET
FERNDAL WA 98248
CREDO CONSTRUCTION, INC.
www.credoconstruction.com

Project number	513
Date	Dec 6 2019
Design by:	RKM
Drawn by:	RKM
Checked by:	RKM
Set Description:	Revised Catalyst App. Set

Floor Plan
Level 6 Fourth
Flr Apt.
A2.6

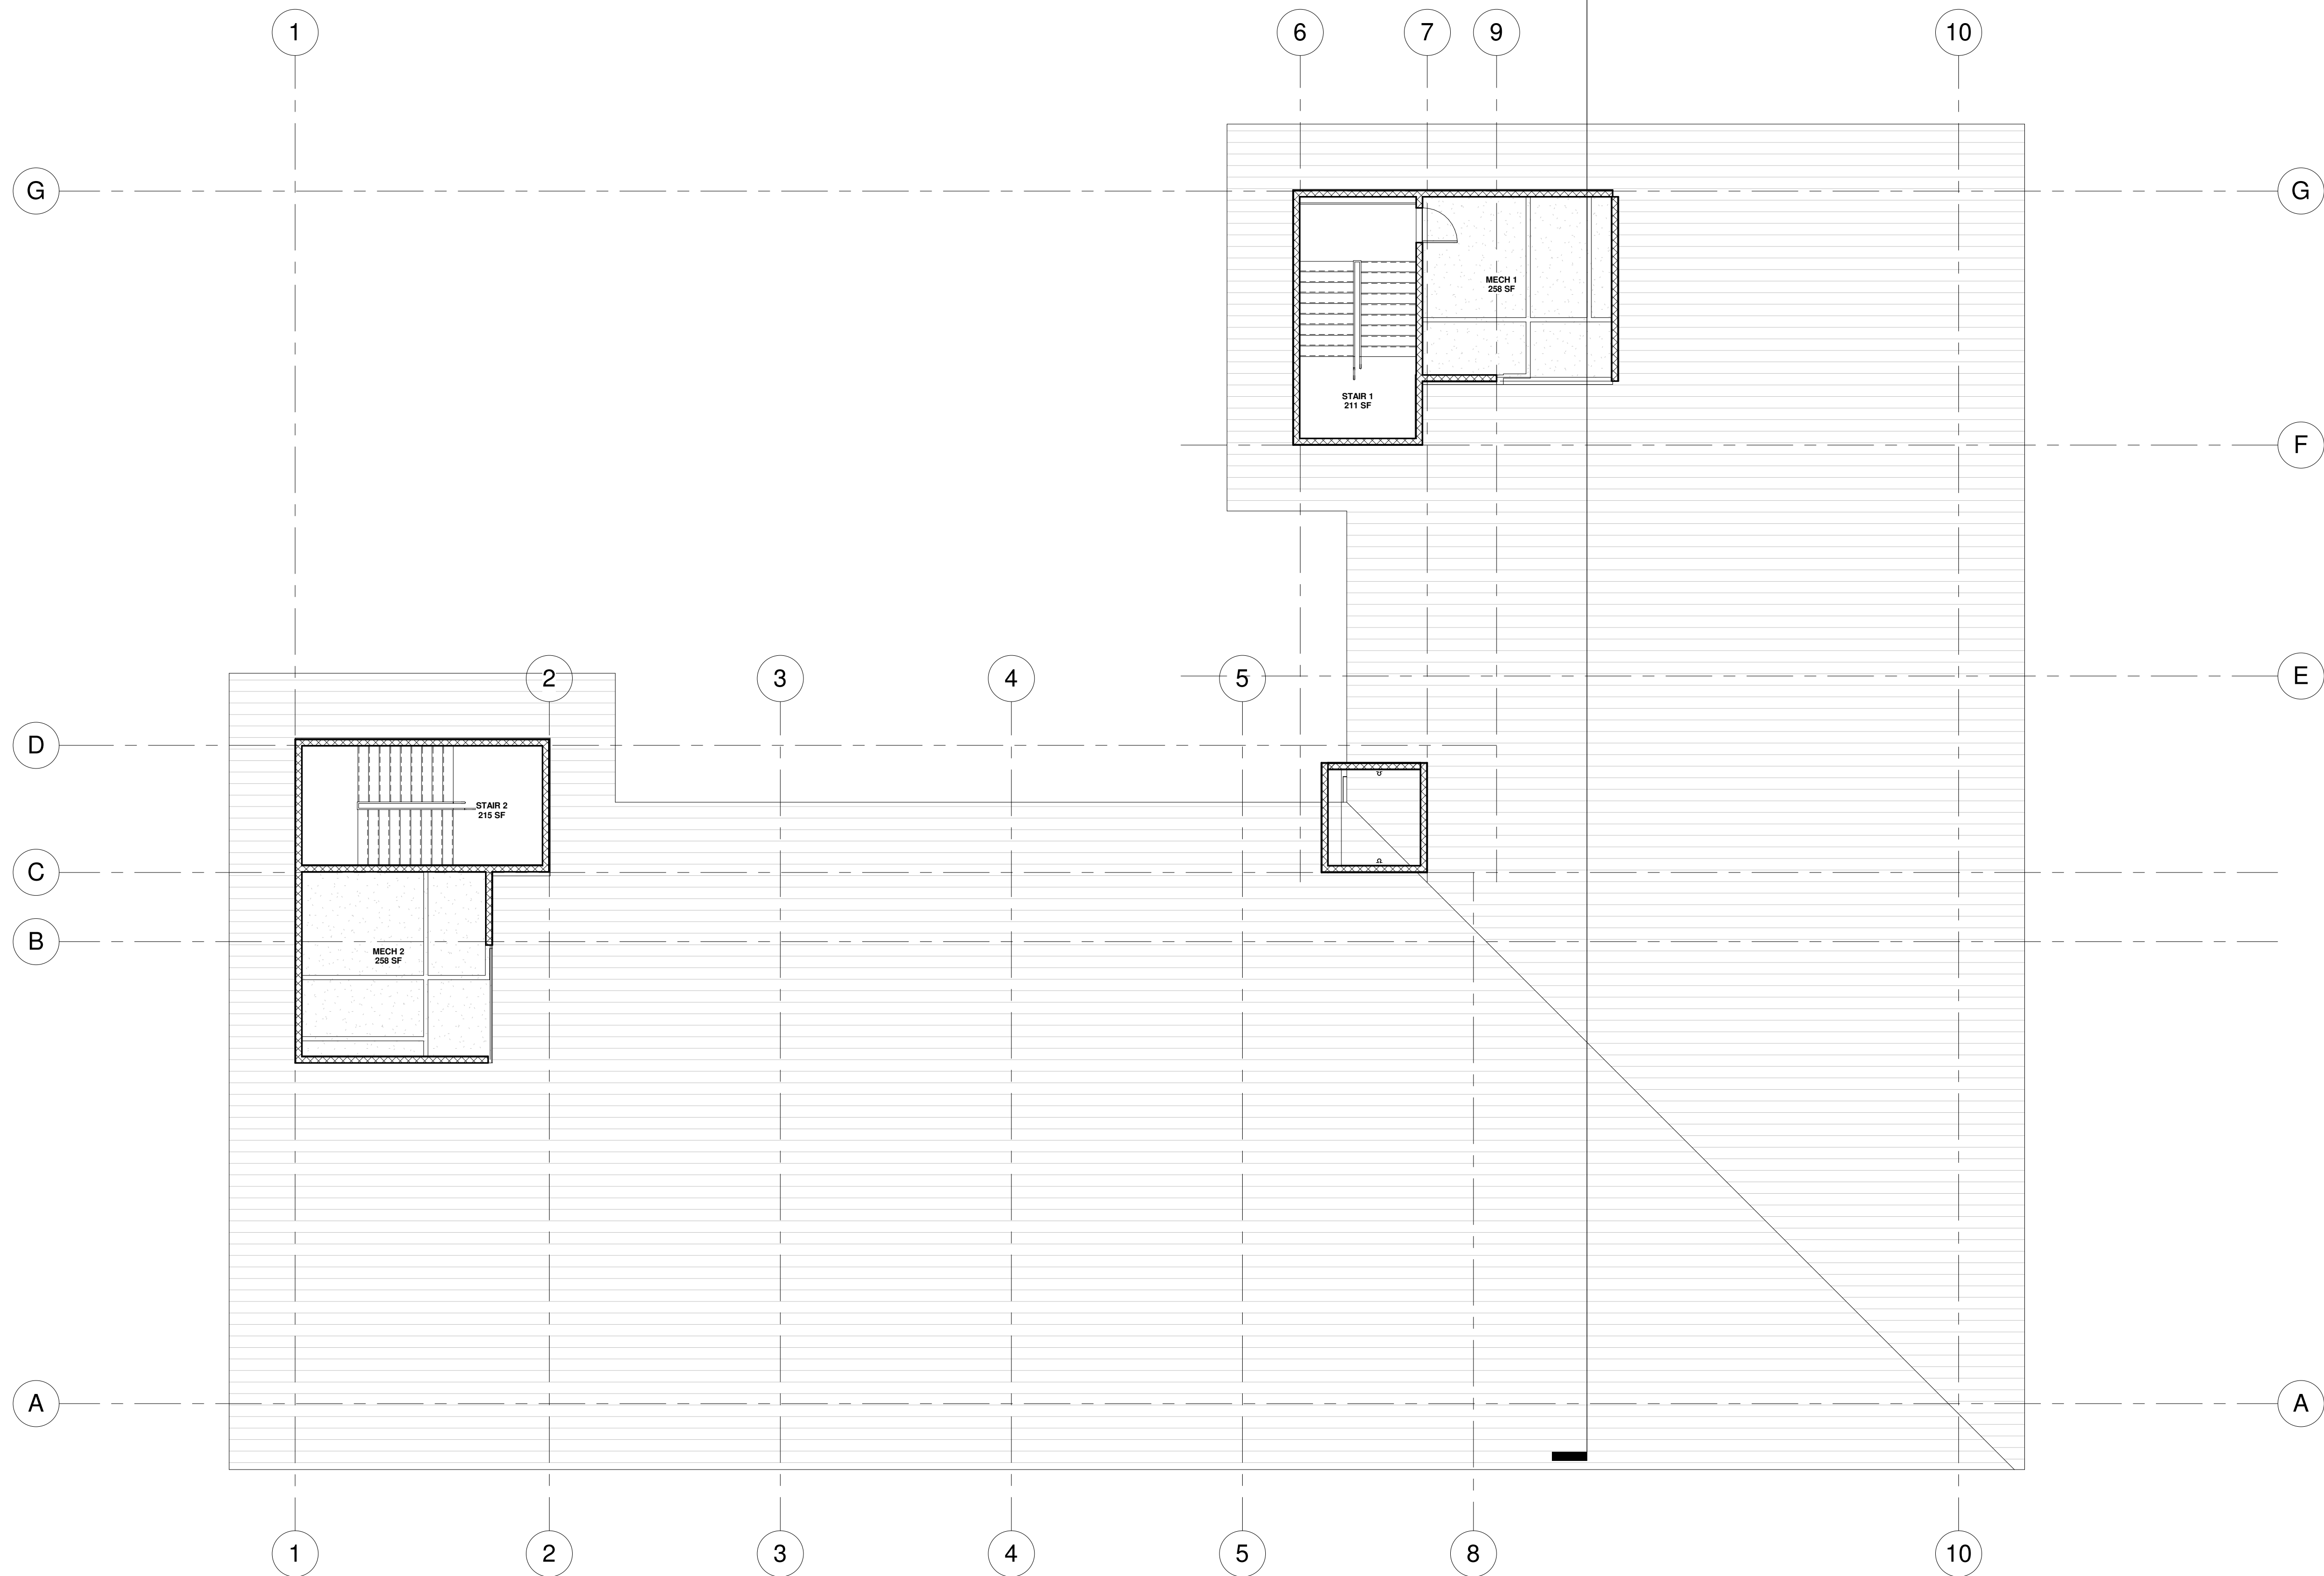

① Level 7-Mech Floor
1/8" = 1'-0"

TWINS ON MAIN STREET
NEW APARTMENT BUILDING
2130 MAIN STREET
FERNDALE WA 98248

CREDO
CONSTRUCTION, INC.
www.credoconstruction.com


7150 REGISTERED ARCHITECT
ROBERT S. MATICHUK
STATE OF WASHINGTON

ROBERT MATICHUK A.I.A.

ADDRESS: BOX 856, BLAINE WA. 98231 PH: 360-201-0408 EMAIL: rmatichuk.trc@gmail.com
COPYRIGHT INFRINGEMENT
ALL IDEAS, DESIGN AND PLANS INDICATED IN THESE DRAWINGS ARE OWNED AND THE PROPERTY OF THE MAKER. ANY REPRODUCTION OF THESE PLANS MUST HAVE WRITTEN PERMISSION FROM THE MAKER.
PERMITTED BY THE MAKER FOR THE PROJECT ONLY. ANY OTHER REPRODUCTION OR USE OF THESE DRAWINGS WITHOUT THE WRITTEN PERMISSION OF THE MAKER IS PROHIBITED.
WRITTEN DIMENSIONS SHALL HAVE PRECEDENT OVER SCALED DIMENSIONS. CONTRACTOR SHALL VERIFY DIMENSIONS IN THE FIELD AND NOTIFY THE ARCHITECT OF ANY VARIATIONS. CONSTRUCTION SHALL CONFORM TO THE CURRENT EDITION OF THE IBC OR IRC AND ALL OTHER APPLICABLE CODES. ARCHITECT DOES NOT TAKE RESPONSIBILITY FOR STRUCTURAL COMPONENTS OR CALCULATIONS.


Level 7 Mech
Floor

A2.7

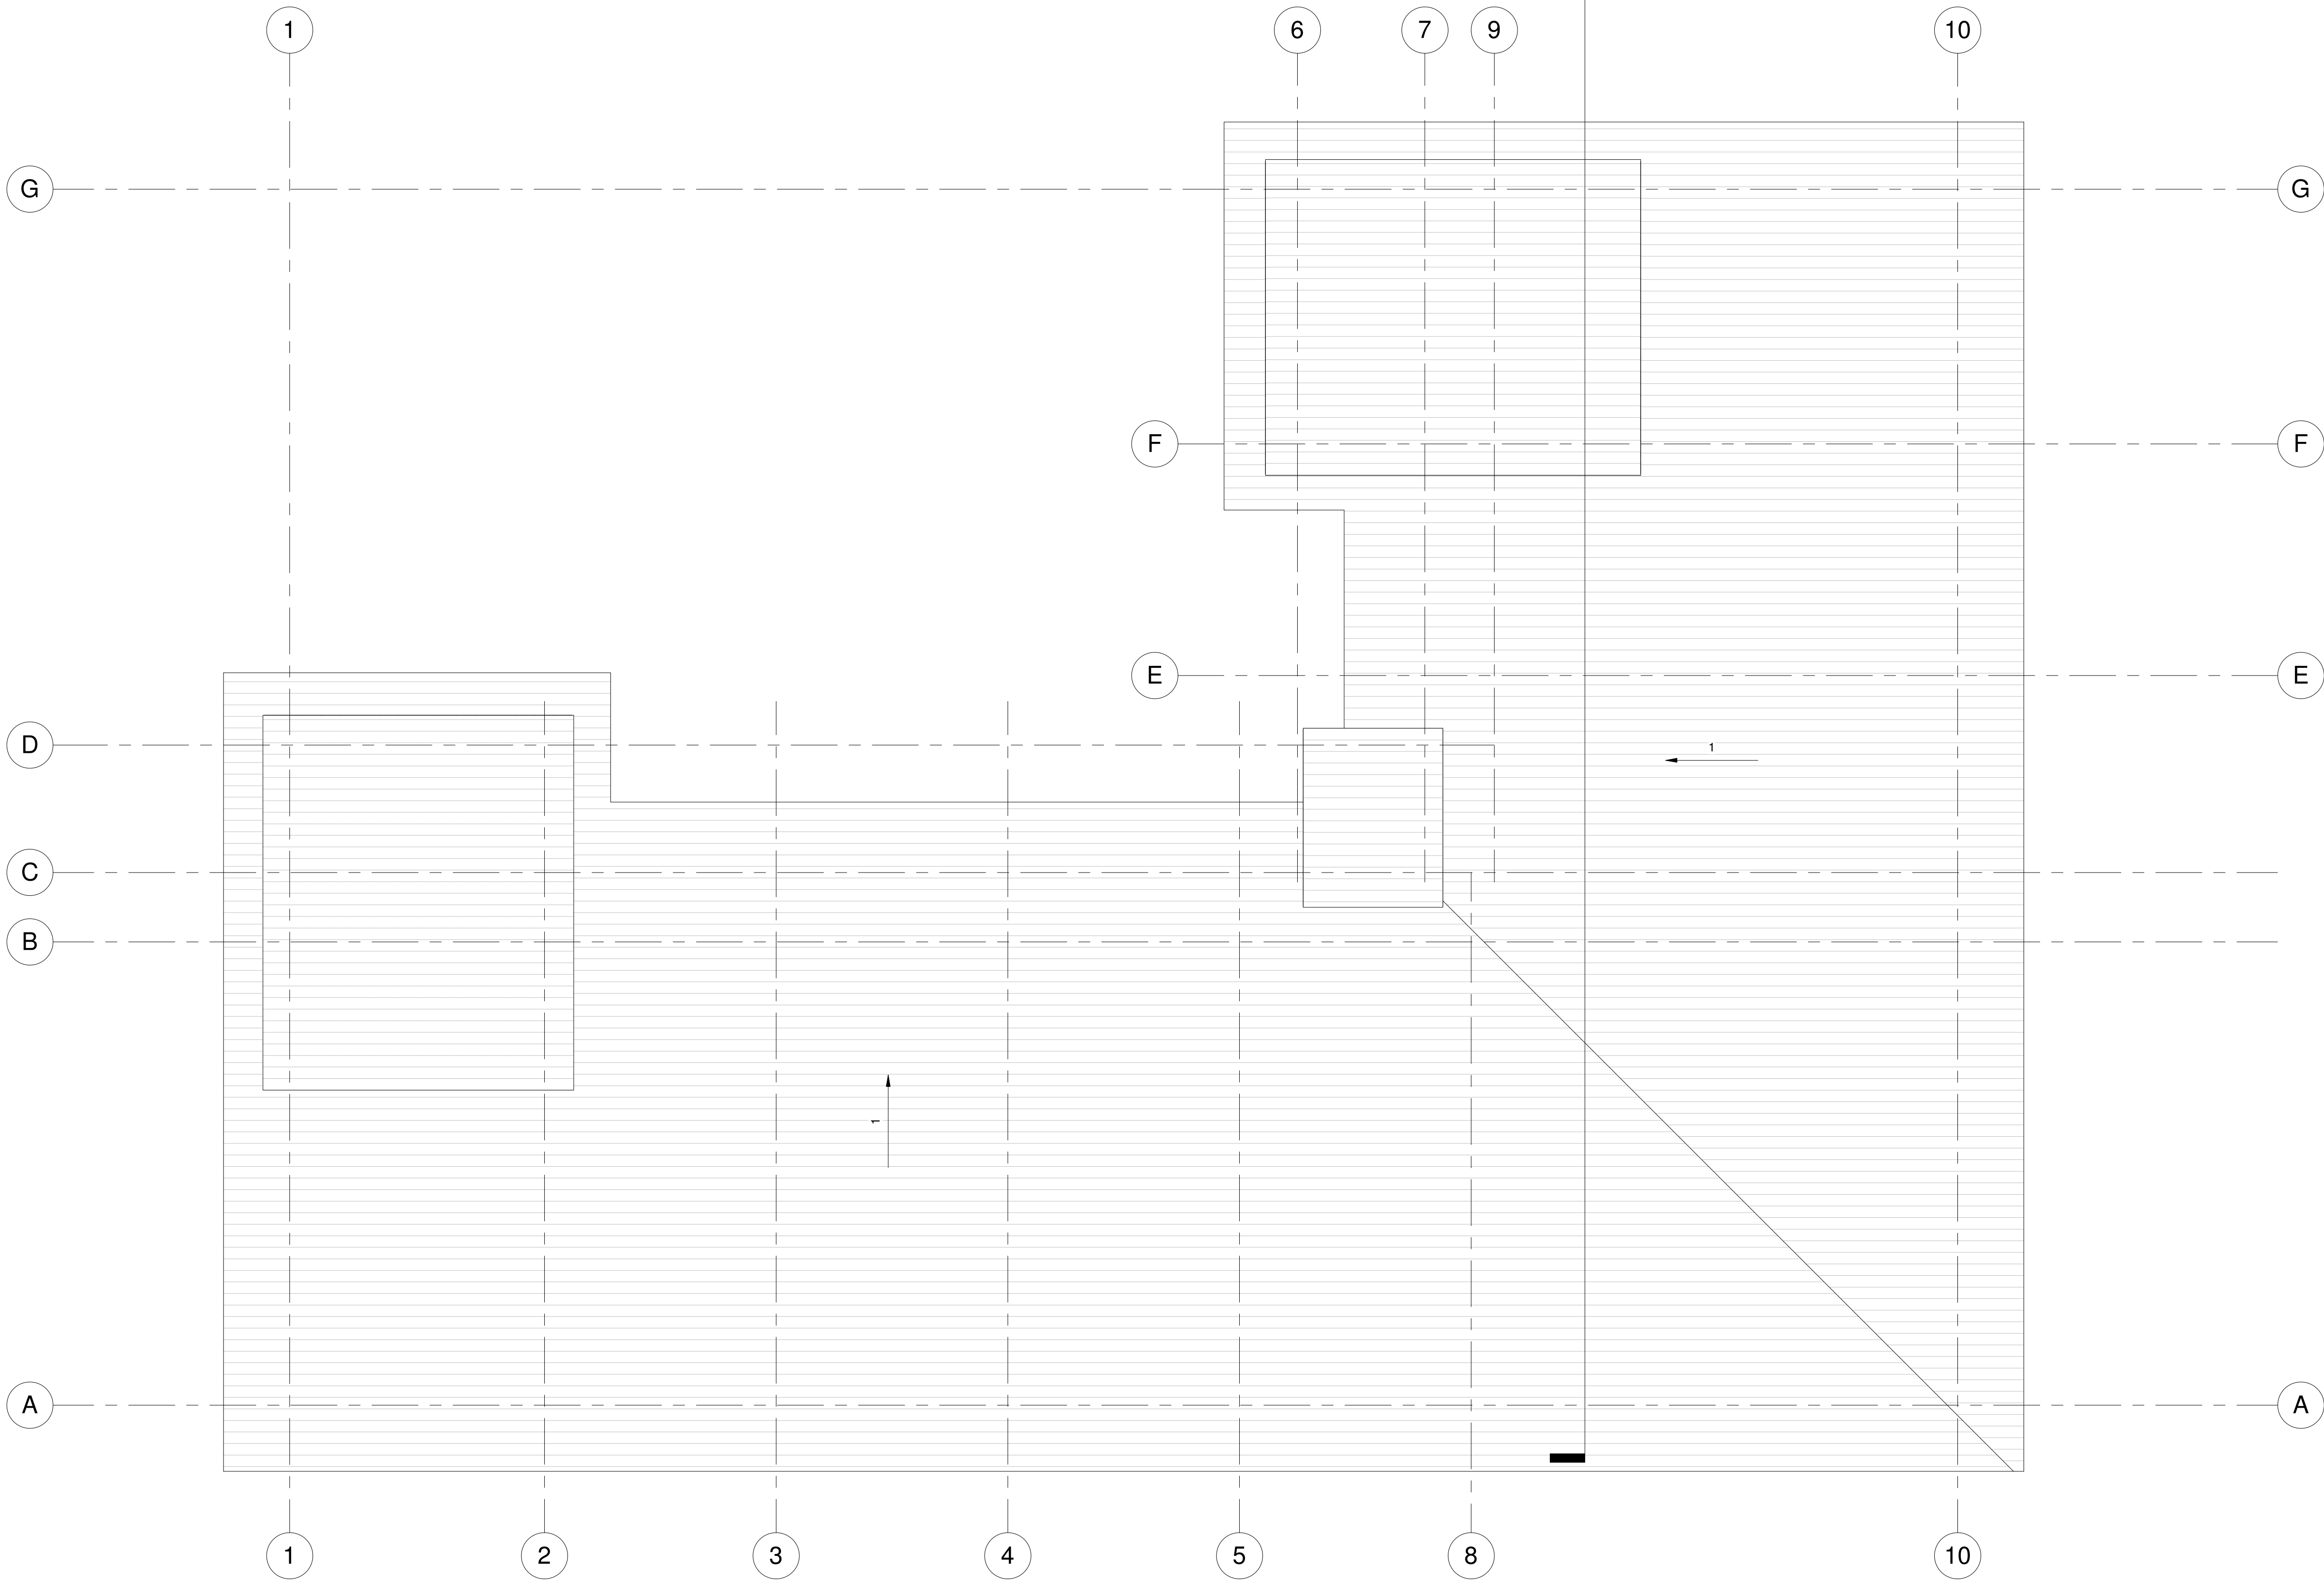

1 Roof Plan
1/8" = 1'-0"

TWINS ON MAIN STREET
NEW APARTMENT BUILDING
2130 MAIN STREET
FERNDALE WA 98248

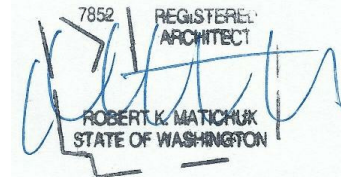


ROBERT MATICHUK A.I.A.


ADDRESS: BOX 856, BLAINE WA. 98231 PH: 360-201-0408 EMAIL: rmatichuk.trc@gmail.com
COPYRIGHT INFRINGEMENT
ALL IDEAS, DESIGN AND PLANS INDICATED IN THESE DRAWINGS ARE OWNED AND THE PROPERTY OF THE MAKER. ANY REPRODUCTION OF THESE PLANS MUST HAVE WRITTEN PERMISSION FROM THE MAKER.
PERMITTED BY THE MAKER
WRITTEN DIMENSIONS SHALL HAVE PRECEDENT OVER SCALED DIMENSIONS. CONTRACTOR SHALL VERIFY DIMENSIONS IN THE FIELD AND NOTIFY THE ARCHITECT OF ANY VARIATIONS. CONSTRUCTION SHALL CONFORM TO THE CURRENT EDITION OF THE IBC OR IRC AND ALL OTHER APPLICABLE CODES. ARCHITECT DOES NOT TAKE RESPONSIBILITY FOR STRUCTURAL COMPONENTS OR CALCULATIONS.

Roof Plan

A2.8

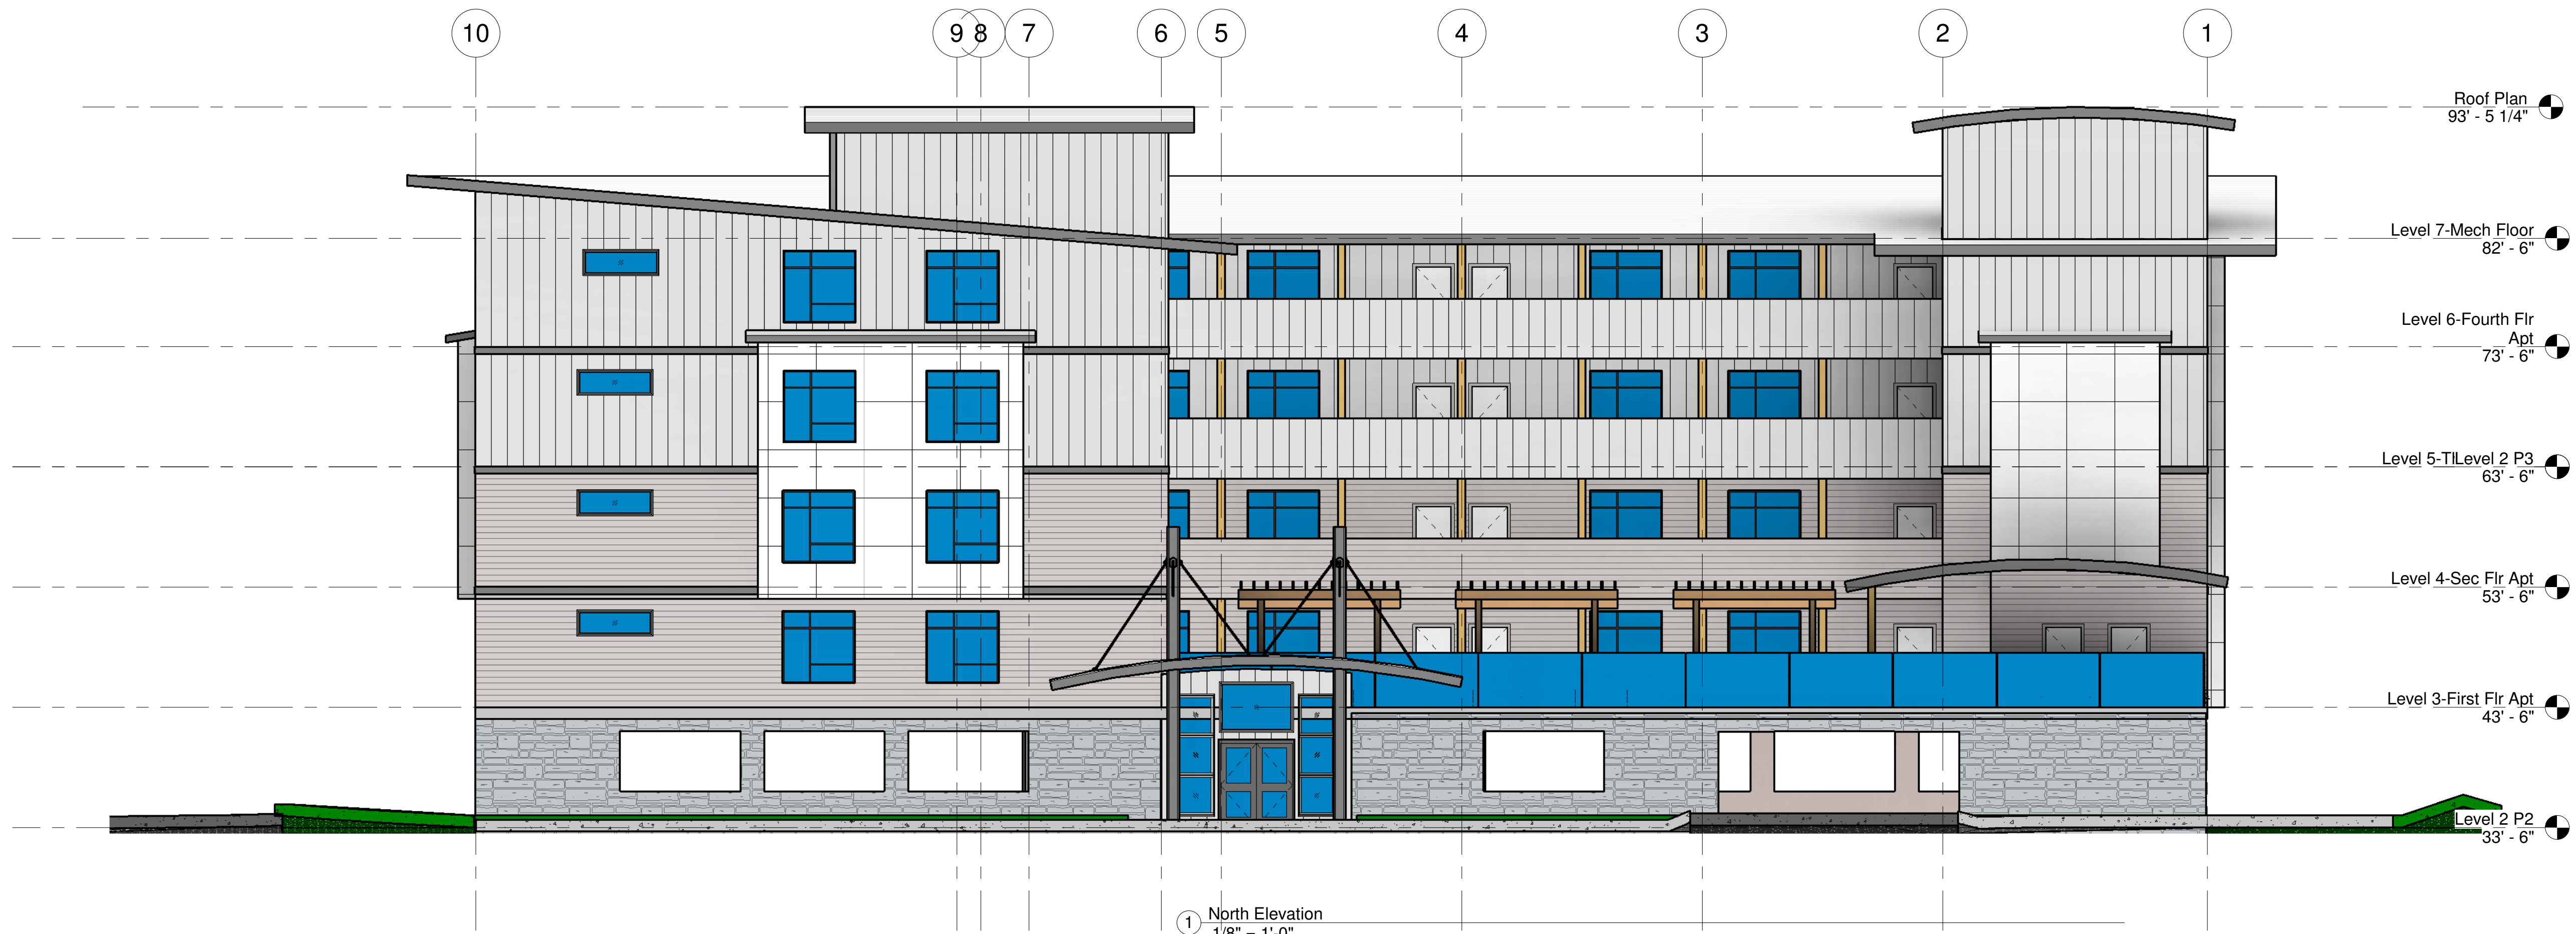

ROBERT MATCHUK A.I.A.

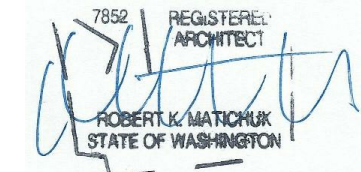


CREDO
CONSTRUCTION, INC.
www.credoconstruction.com

TWINS ON MAIN STREET
NEW APARTMENT BUILDING
2130 MAIN STREET
FERNDALE WA 98248


Project number	513
Date	Dec 6 2019
Design by:	RKM
Drawn by:	RKM
Checked by:	RKM
Set Description:	Revised Catalyst App. Set

Elevations

A3.0

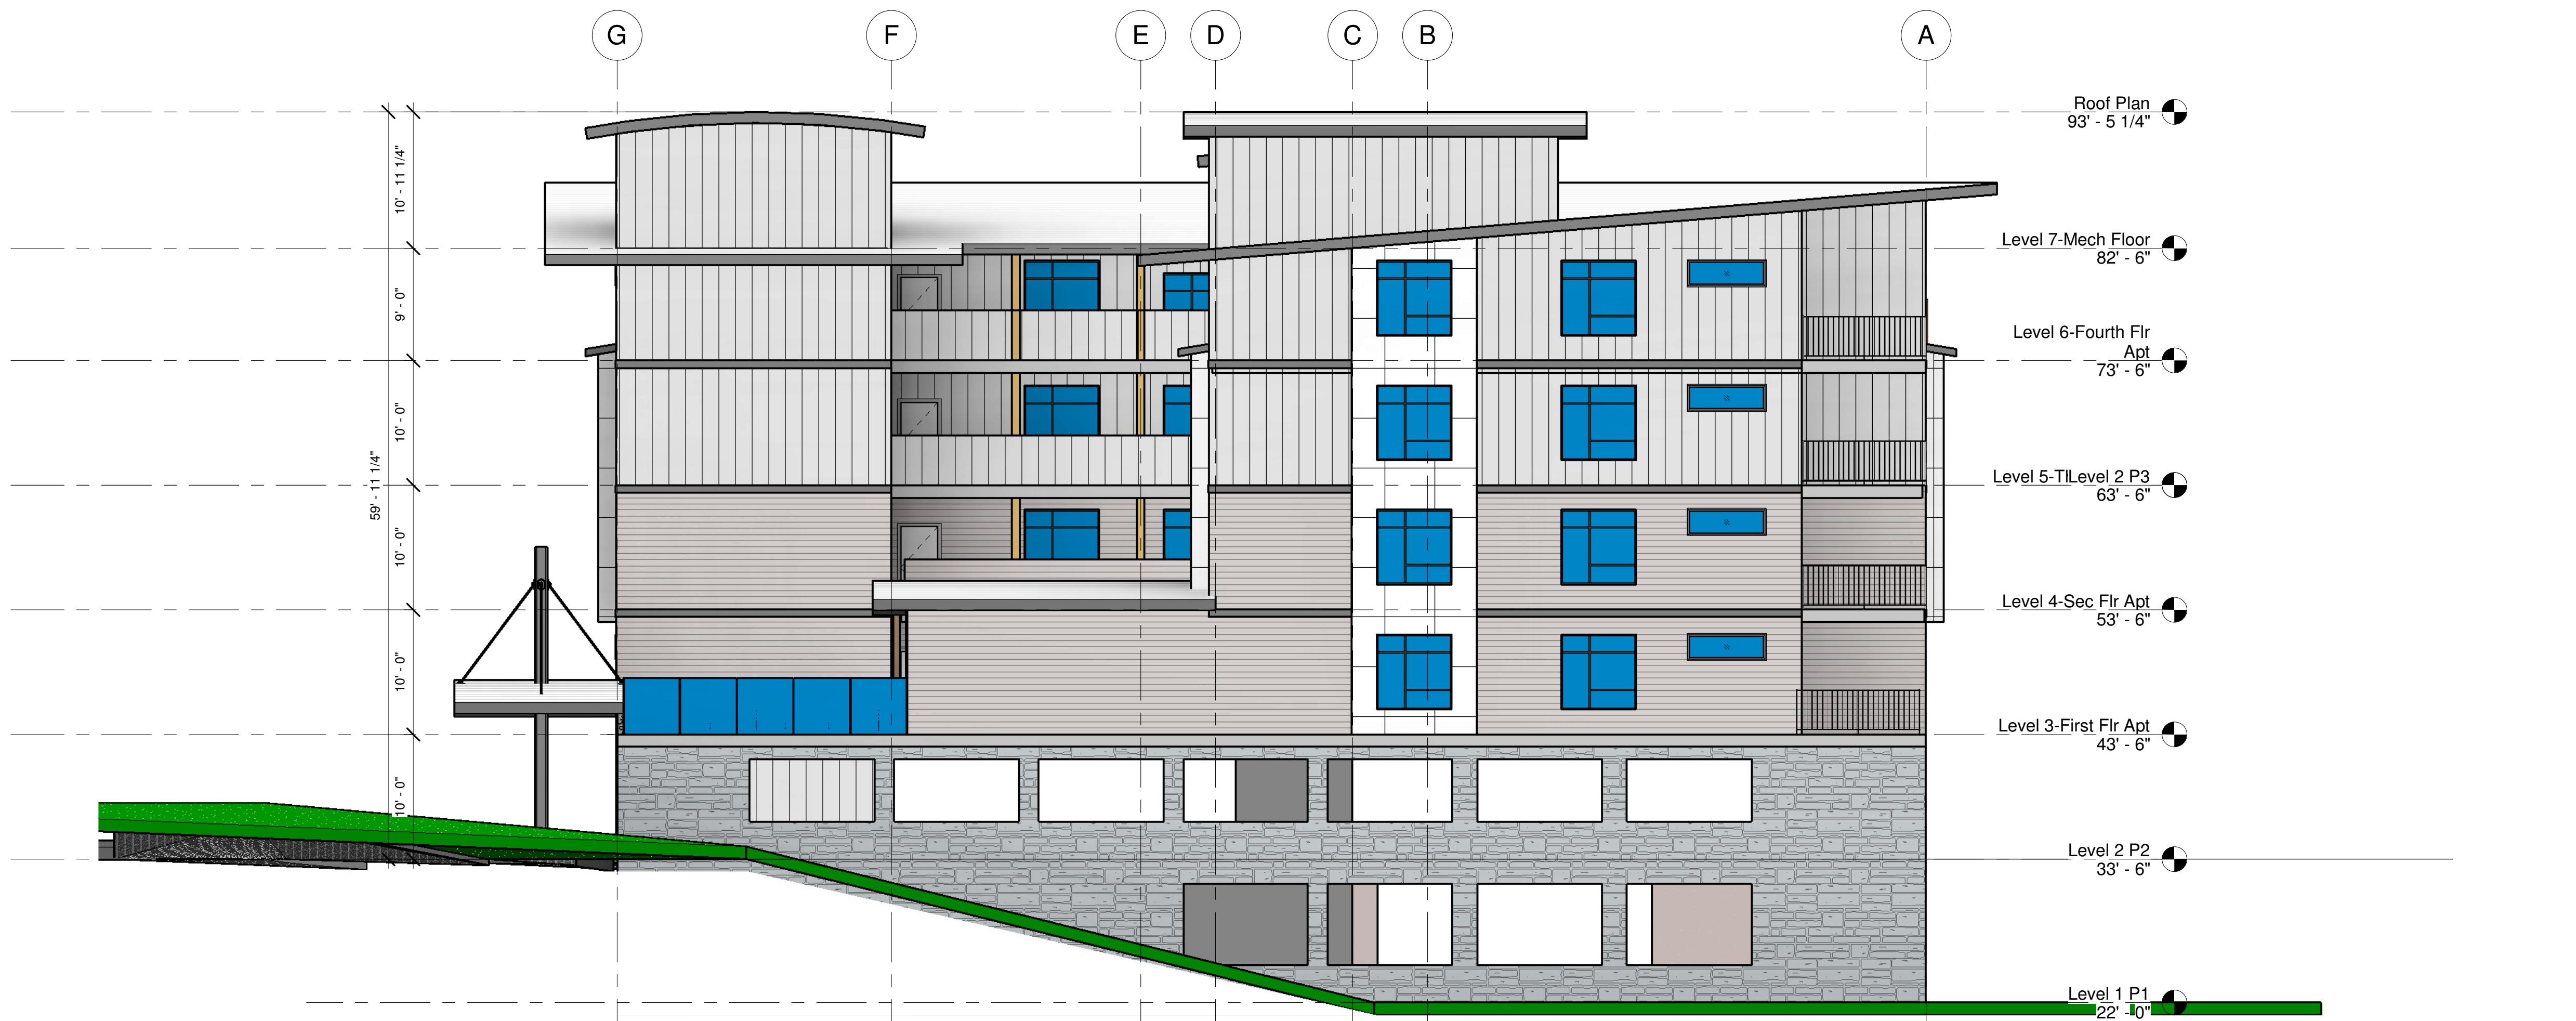

ROBERT MATCHUK A.I.A.

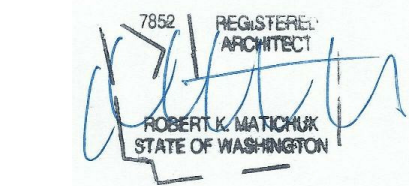

TWINS ON MAIN STREET
NEW APARTMENT BUILDING
2130 MAIN STREET
FERNDALE WA 98248

Project number 513
Date Dec 6 2019
Design by: RKM
Drawn by: RKM
Checked by: RKM
Set Description:
Revised Catalyst App. Set

Elevations


A3.1



1 3D View 1

TWINS ON MAIN STREET
NEW APARTMENT BUILDING
2130 MAIN STREET
FERNDALE WA 98248

 **CREDO**
CONSTRUCTION, INC.
www.credoconstruction.com

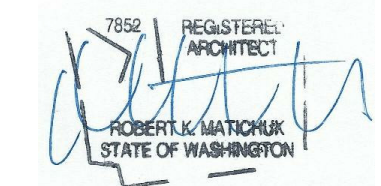
7552 REGISTERED
ARCHITECT
ROBERT K. MATCHUK
STATE OF WASHINGTON

ROBERT MATCHUK A.I.A.

ADDRESS: BOX 856, BLAINE WA. 98231 PH: 360-201-0408 EMAIL: rmatchuk.trc@gmail.com
COPYRIGHT INFRINGEMENT
ALL IDEAS, DESIGN AND PLANS INDICATED IN THESE DRAWINGS ARE OWNED AND THE PROPERTY OF THE MAKER. ANY
REPRODUCTION OF THESE PLANS MUST HAVE WRITTEN PERMISSION FROM THE MAKER.
WRITTEN DIMENSIONS SHALL HAVE PRECEDENCE OVER SCALED DIMENSIONS. CONTRACTOR SHALL VERIFY DIMENSIONS IN
THE FIELD AND NOTIFY THE ARCHITECT OF ANY VARIATIONS. CONSTRUCTION SHALL CONFORM TO THE CURRENT EDITION
OF THE IBC OR IRC AND ALL OTHER APPLICABLE CODES. ARCHITECT DOES NOT TAKE RESPONSIBILITY FOR STRUCTURAL
COMPONENTS OR CALCULATIONS.

Perspective
Views


A4.0



TWINS ON MAIN STREET

NEW APARTMENT BUILDING
2130 MAIN STREET
FERNDALE WA 98248

 **CREDO**
CONSTRUCTION, INC.
www.credoconstruction.com

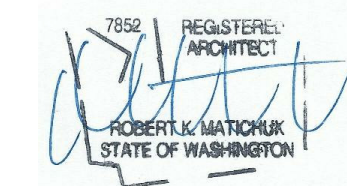 **ROBERT MATCHUK ARCHITECT**
STATE OF WASHINGTON

ROBERT MATCHUK A.I.A.,

ADDRESS: BOX 856, BLAINE WA. 98231 PH: 360-201-0408 EMAIL: rmatchuk.trc@gmail.com
COPYRIGHT INFRINGEMENT
ALL IDEAS, DESIGN AND PLANS INDICATED IN THESE DRAWINGS ARE OWNED AND THE PROPERTY OF THE MAKER. ANY
REPRODUCTION OF THESE PLANS MUST HAVE WRITTEN PERMISSION FROM THE MAKER.
WRITTEN DIMENSIONS SHALL HAVE PRECEDENT OVER SCALED DIMENSIONS. CONTRACTOR SHALL VERIFY DIMENSIONS IN
THE FIELD AND NOTIFY THE ARCHITECT OF ANY VARIATIONS. CONSTRUCTION SHALL CONFORM TO THE CURRENT EDITION
OF THE IBC OR IRC AND ALL OTHER APPLICABLE CODES. ARCHITECT DOES NOT TAKE RESPONSIBILITY FOR STRUCTURAL
COMPONENTS OR CALCULATIONS.

Project number	513
Date	Dec 6 2019
Design by:	RKM
Drawn by:	RKM
Checked by:	RKM
Set Description:	
Revised Catalyst App. Set	

Perspective
Views


A4.1



1 3D View 3

ROBERT MATCHUK A.I.A.

ADDRESS: BOX 886, BLAINE WA. 98231 PH: 360-201-0408 EMAIL: rmatchuk.trc@gmail.com
COPYRIGHT INFRINGEMENT
ALL IDEAS, DESIGN AND PLANS INDICATED IN THESE DRAWINGS ARE OWNED AND THE PROPERTY OF THE MAKER. ANY
REPRODUCTION OF THESE PLANS MUST HAVE WRITTEN PERMISSION FROM THE MAKER.
WRITTEN DIMENSIONS SHALL HAVE PRECEDENT OVER SCALED DIMENSIONS. CONTRACTOR SHALL VERIFY DIMENSIONS IN
THE FIELD AND NOTIFY THE ARCHITECT OF ANY VARIATIONS. CONSTRUCTION SHALL CONFORM TO THE CURRENT EDITION
OF THE IBC OR IRC AND ALL OTHER APPLICABLE CODES. ARCHITECT DOES NOT TAKE RESPONSIBILITY FOR STRUCTURAL
COMPONENTS OR CALCULATIONS.

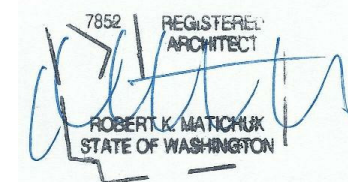

CREDO
CONSTRUCTION, INC.
www.credoconstruction.com

TWINS ON MAIN STREET
NEW APARTMENT BUILDING
2130 MAIN STREET
FERNDALE WA 98248

Project number	513
Date	Dec 6 2019
Design by:	RKM
Drawn by:	RKM
Checked by:	RKM
Set Description:	Revised Catalyst App. Set

Perspective
Views

A4.3



① 3D View 4


TWINS ON MAIN STREET

NEW APARTMENT BUILDING
2130 MAIN STREET
FERNDALE WA 98248

 **CREDO**
CONSTRUCTION, INC.
www.credoconstruction.com

ROBERT MATCHUK A.I.A.

ADDRESS: BOX 856, BLAINE WA. 98231 PH: 360-201-0408 EMAIL: rmatchuk.trc@gmail.com
COPYRIGHT INFRINGEMENT
ALL IDEAS, DESIGN AND PLANS INDICATED IN THESE DRAWINGS ARE OWNED AND THE PROPERTY OF THE MAKER. ANY
REPRODUCTION OF THESE PLANS MUST HAVE WRITTEN PERMISSION FROM THE MAKER.
WRITTEN DIMENSIONS SHALL HAVE PRECEDENT OVER SCALED DIMENSIONS. CONTRACTOR SHALL VERIFY DIMENSIONS IN
THE FIELD AND NOTIFY THE ARCHITECT OF ANY VARIATIONS. CONSTRUCTION SHALL CONFORM TO THE CURRENT EDITION
OF THE IBC OR IRC AND ALL OTHER APPLICABLE CODES. ARCHITECT DOES NOT TAKE RESPONSIBILITY FOR STRUCTURAL
COMPONENTS OR CALCULATIONS.

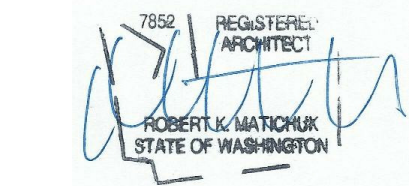

Project number	513
Date	Dec 6 2019
Design by:	RKM
Drawn by:	RKM
Checked by:	RKM
Set Description:	
Revised Catalyst App. Set	

Perspective Views

A4.4