
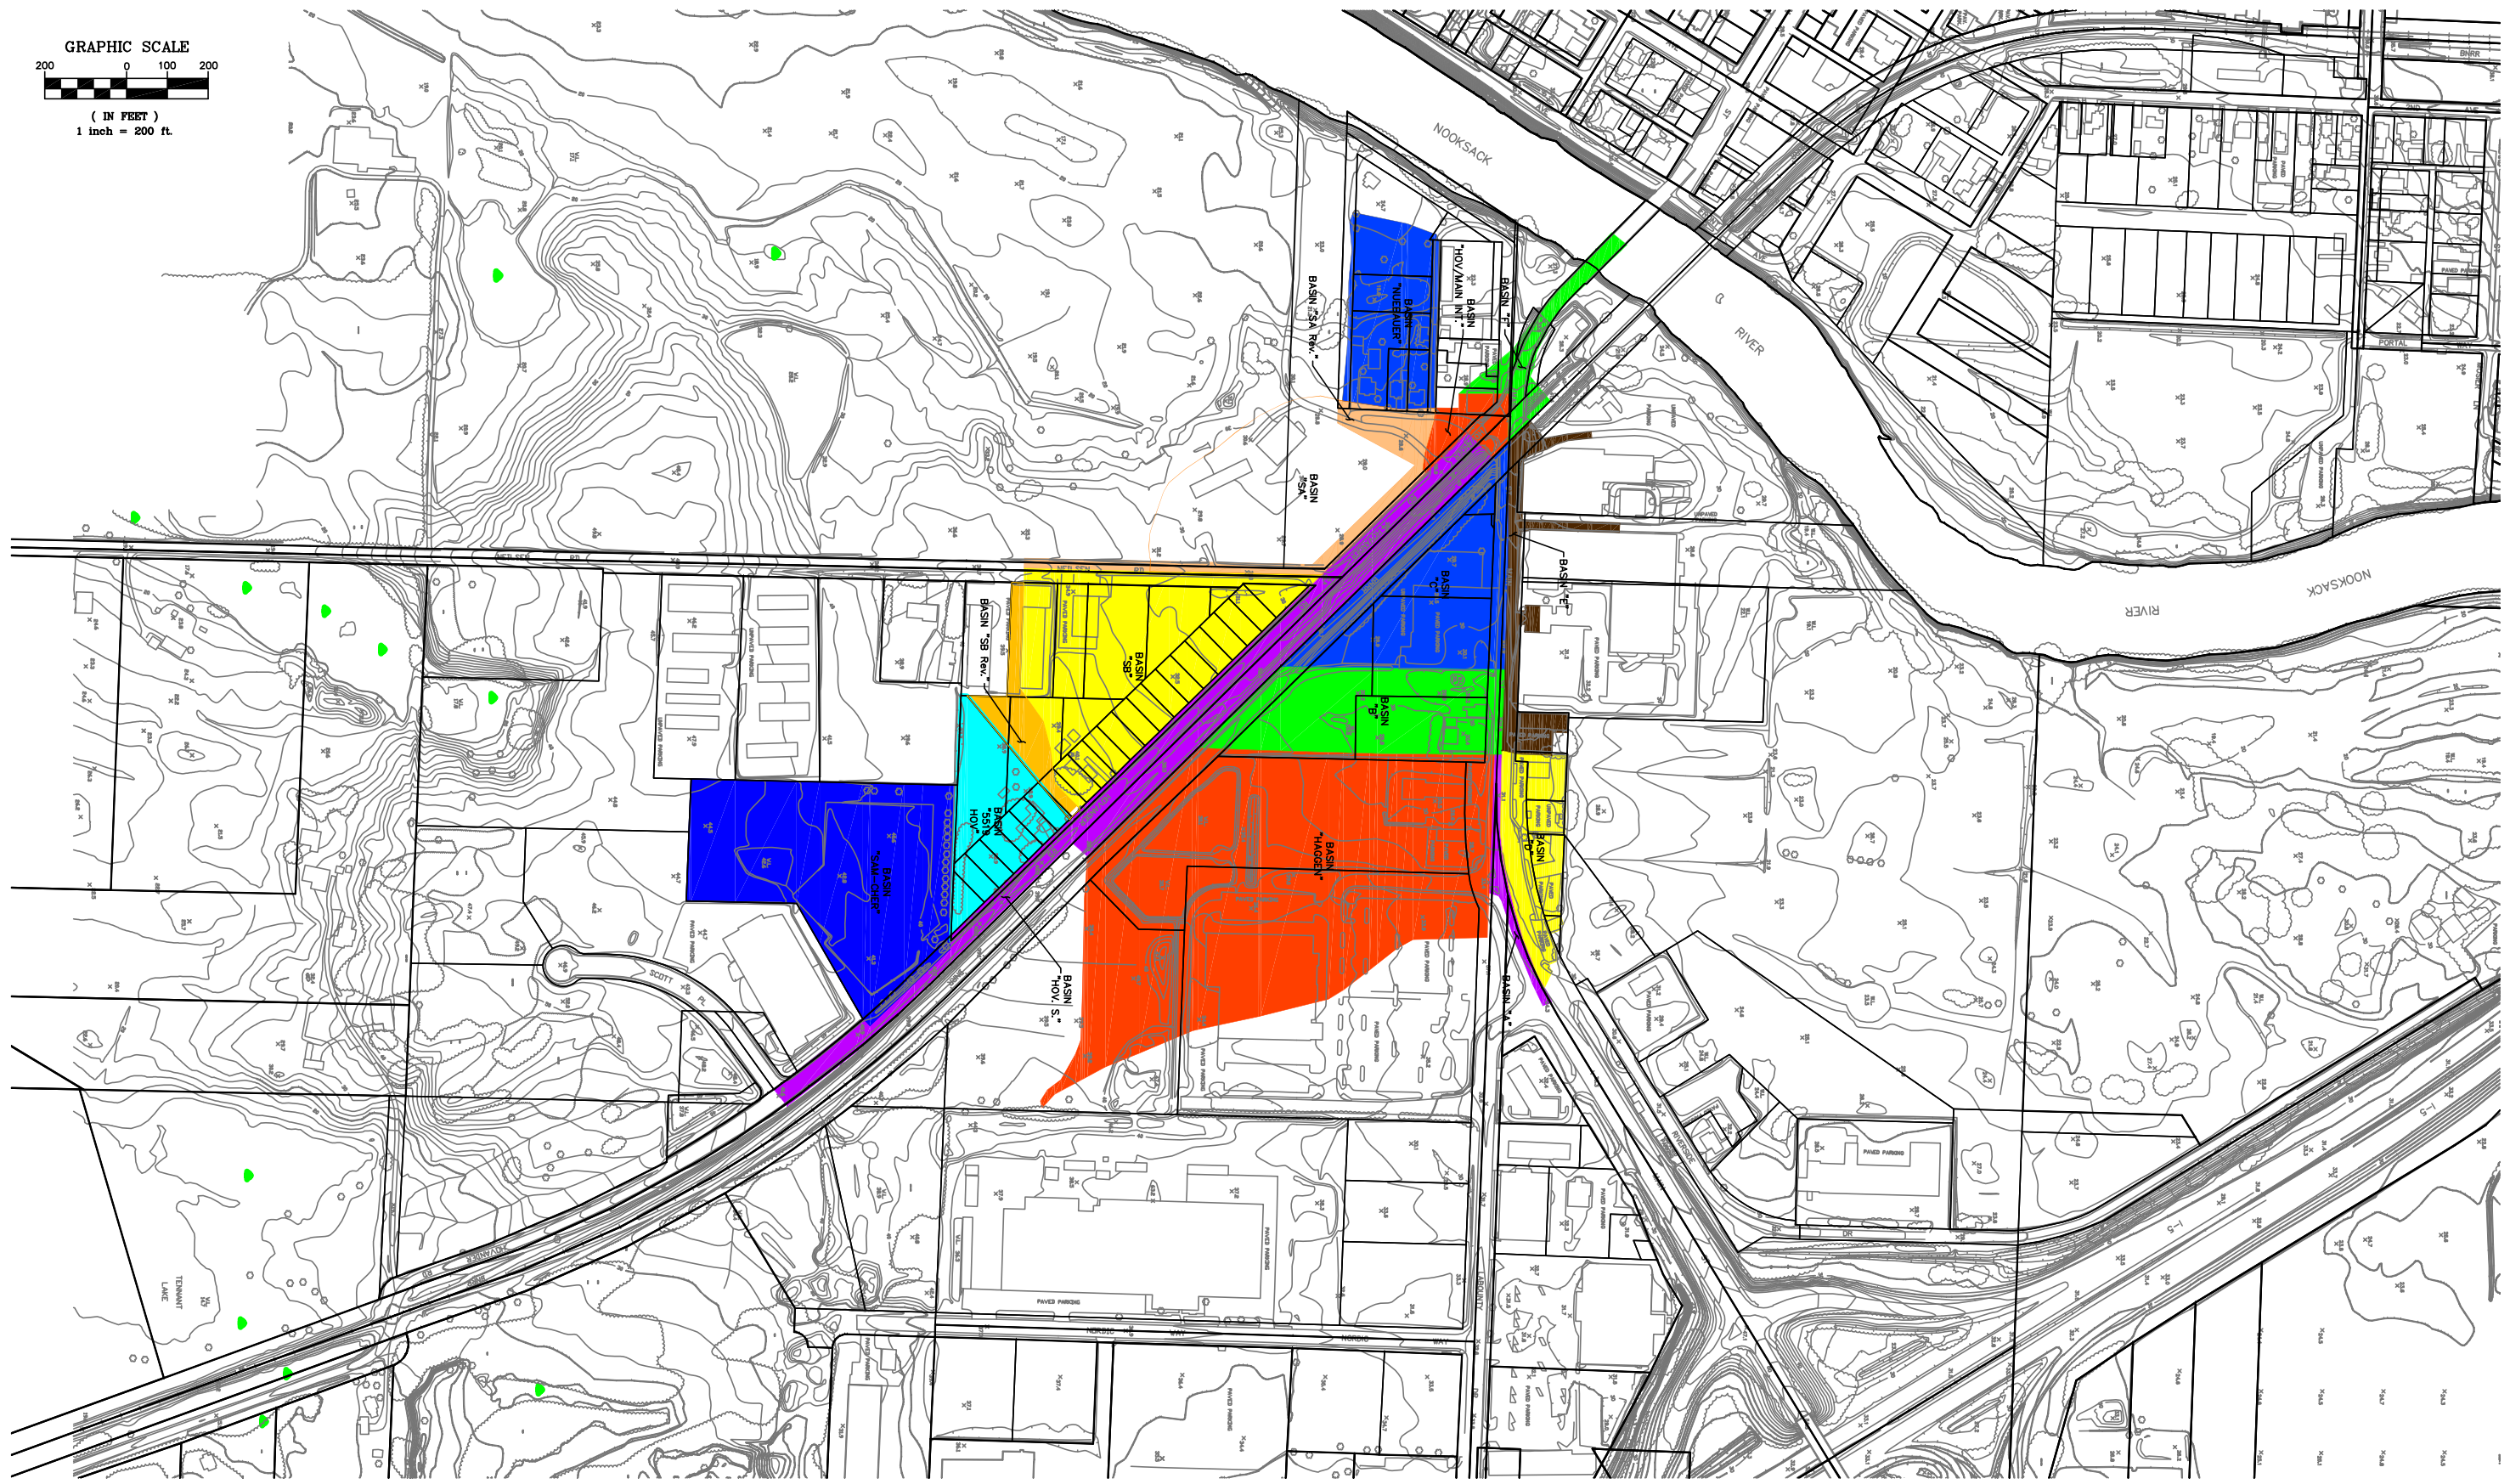


P:\Projects\10005\Nuebauer Update\02040.1\dwg\Nuebauer.dwg, Layout1, 10/09/2013 4:24:35 PM

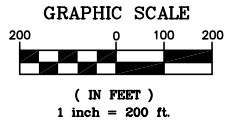

DESIGNED BY
 DRAWN BY
 CHECKED BY

R&E Reichardt & Ebe
 ENGINEERING INC
 423 Front St. Lynden, WA 98264 (360) 354-3687
 813 Metcalf St. Sedro-Woolley, WA 98284 (360) 855-1713

NO.	DATE	REVISION	BY

City of Ferndale

Neubauer Pond
 Revised Service Area
 City of Ferndale

JOB# / DWG	DATE
Nuebauer	10-9-2013
SCALE	SHEET
H:1" = 200' V:n/a	1 of 1