


MAP ID	PARCEL ID	ADDRESS	AREA (AC)
1	390220425020	RIVERSIDE DR	3.54
2	390220999901	0	1.03
3	390228030280	5525 LABOUNTY DR	4.50
4	390228999901	0	2.04
5	390229235466	1920 MAIN ST	5.90
6	390229311479	1904 MAIN ST	6.47
7	390229322448	1894 MAIN ST	1.05
8	390229339445	1874 MAIN ST	0.30
9	390229349445	1860 MAIN ST	0.27
10	390229359478	5627 RIVERSIDE DR	5.04
11	390229360445	1850 MAIN ST	0.18
12	390229365535	100 RIVERSIDE DR	61.68
13	390229367448	1846 MAIN ST	0.32
14	390229380460	5623 RIVERSIDE DR	0.67
15	390229380510	RIVERSIDE DR	3.46
16	390229382449	1820 MAIN ST	0.07
17	390229394424	1825 MAIN ST	0.73
18	390229403389	1815 MAIN ST	8.94
19	390229405473	5631 RIVERSIDE	0.92
20	390229418424	1819 MAIN ST	0.73
21	390229428445	1811 MAIN ST	0.69
22	390229429486	RIVERSIDE DR	0.57
23	390229437484	5657 RIVERSIDE DR	0.38
24	390229441416	LABOUNTY DR	1.04
25	390229441446	1795 MAIN ST	0.44
26	390229441459	1760 MAIN ST	0.10
27	390229442501	RIVERSIDE DR	0.82
28	390229443522	5671 RIVERSIDE DR	2.28
29	390229455444	1788 LABOUNTY DR	0.68
30	390229455461	1781 MAIN ST	0.83
31	390229456416	LABOUNTY DR	1.04
32	390229457545	5669 RED TOP RD	1.07
33	390229458350	5575 NORDIC WAY	11.45
34	390229474416	LABOUNTY DR	1.43
35	390229480456	1750 LABOUNTY RD #101	3.32
36	390229500310	NORDIC WAY	1.14
37	390229500328	NORDIC WAY	1.14
38	390229502400	5580 NORDIC WAY	1.31
39	390229502421	1739 LABOUNTY DR	1.10
40	390229509450	1730 LABOUNTY DR	1.74
41	390229525451	1724 LABOUNTY DR	0.45
42	390229531343	5530 NORDIC WAY	10.21
43	390229538368	NORDIC WAY	2.42
44	390229538444	1720 LABOUNTY DR	1.03
45	390229560406	5585 LABOUNTY DR	0.52
46	390229560414	1731 LABOUNTY DR	2.15
47	390229564395	5575 LABOUNTY DR	0.80
48	390229570378	5545 LABOUNTY DR	3.33
49	390229999901	0	9.08

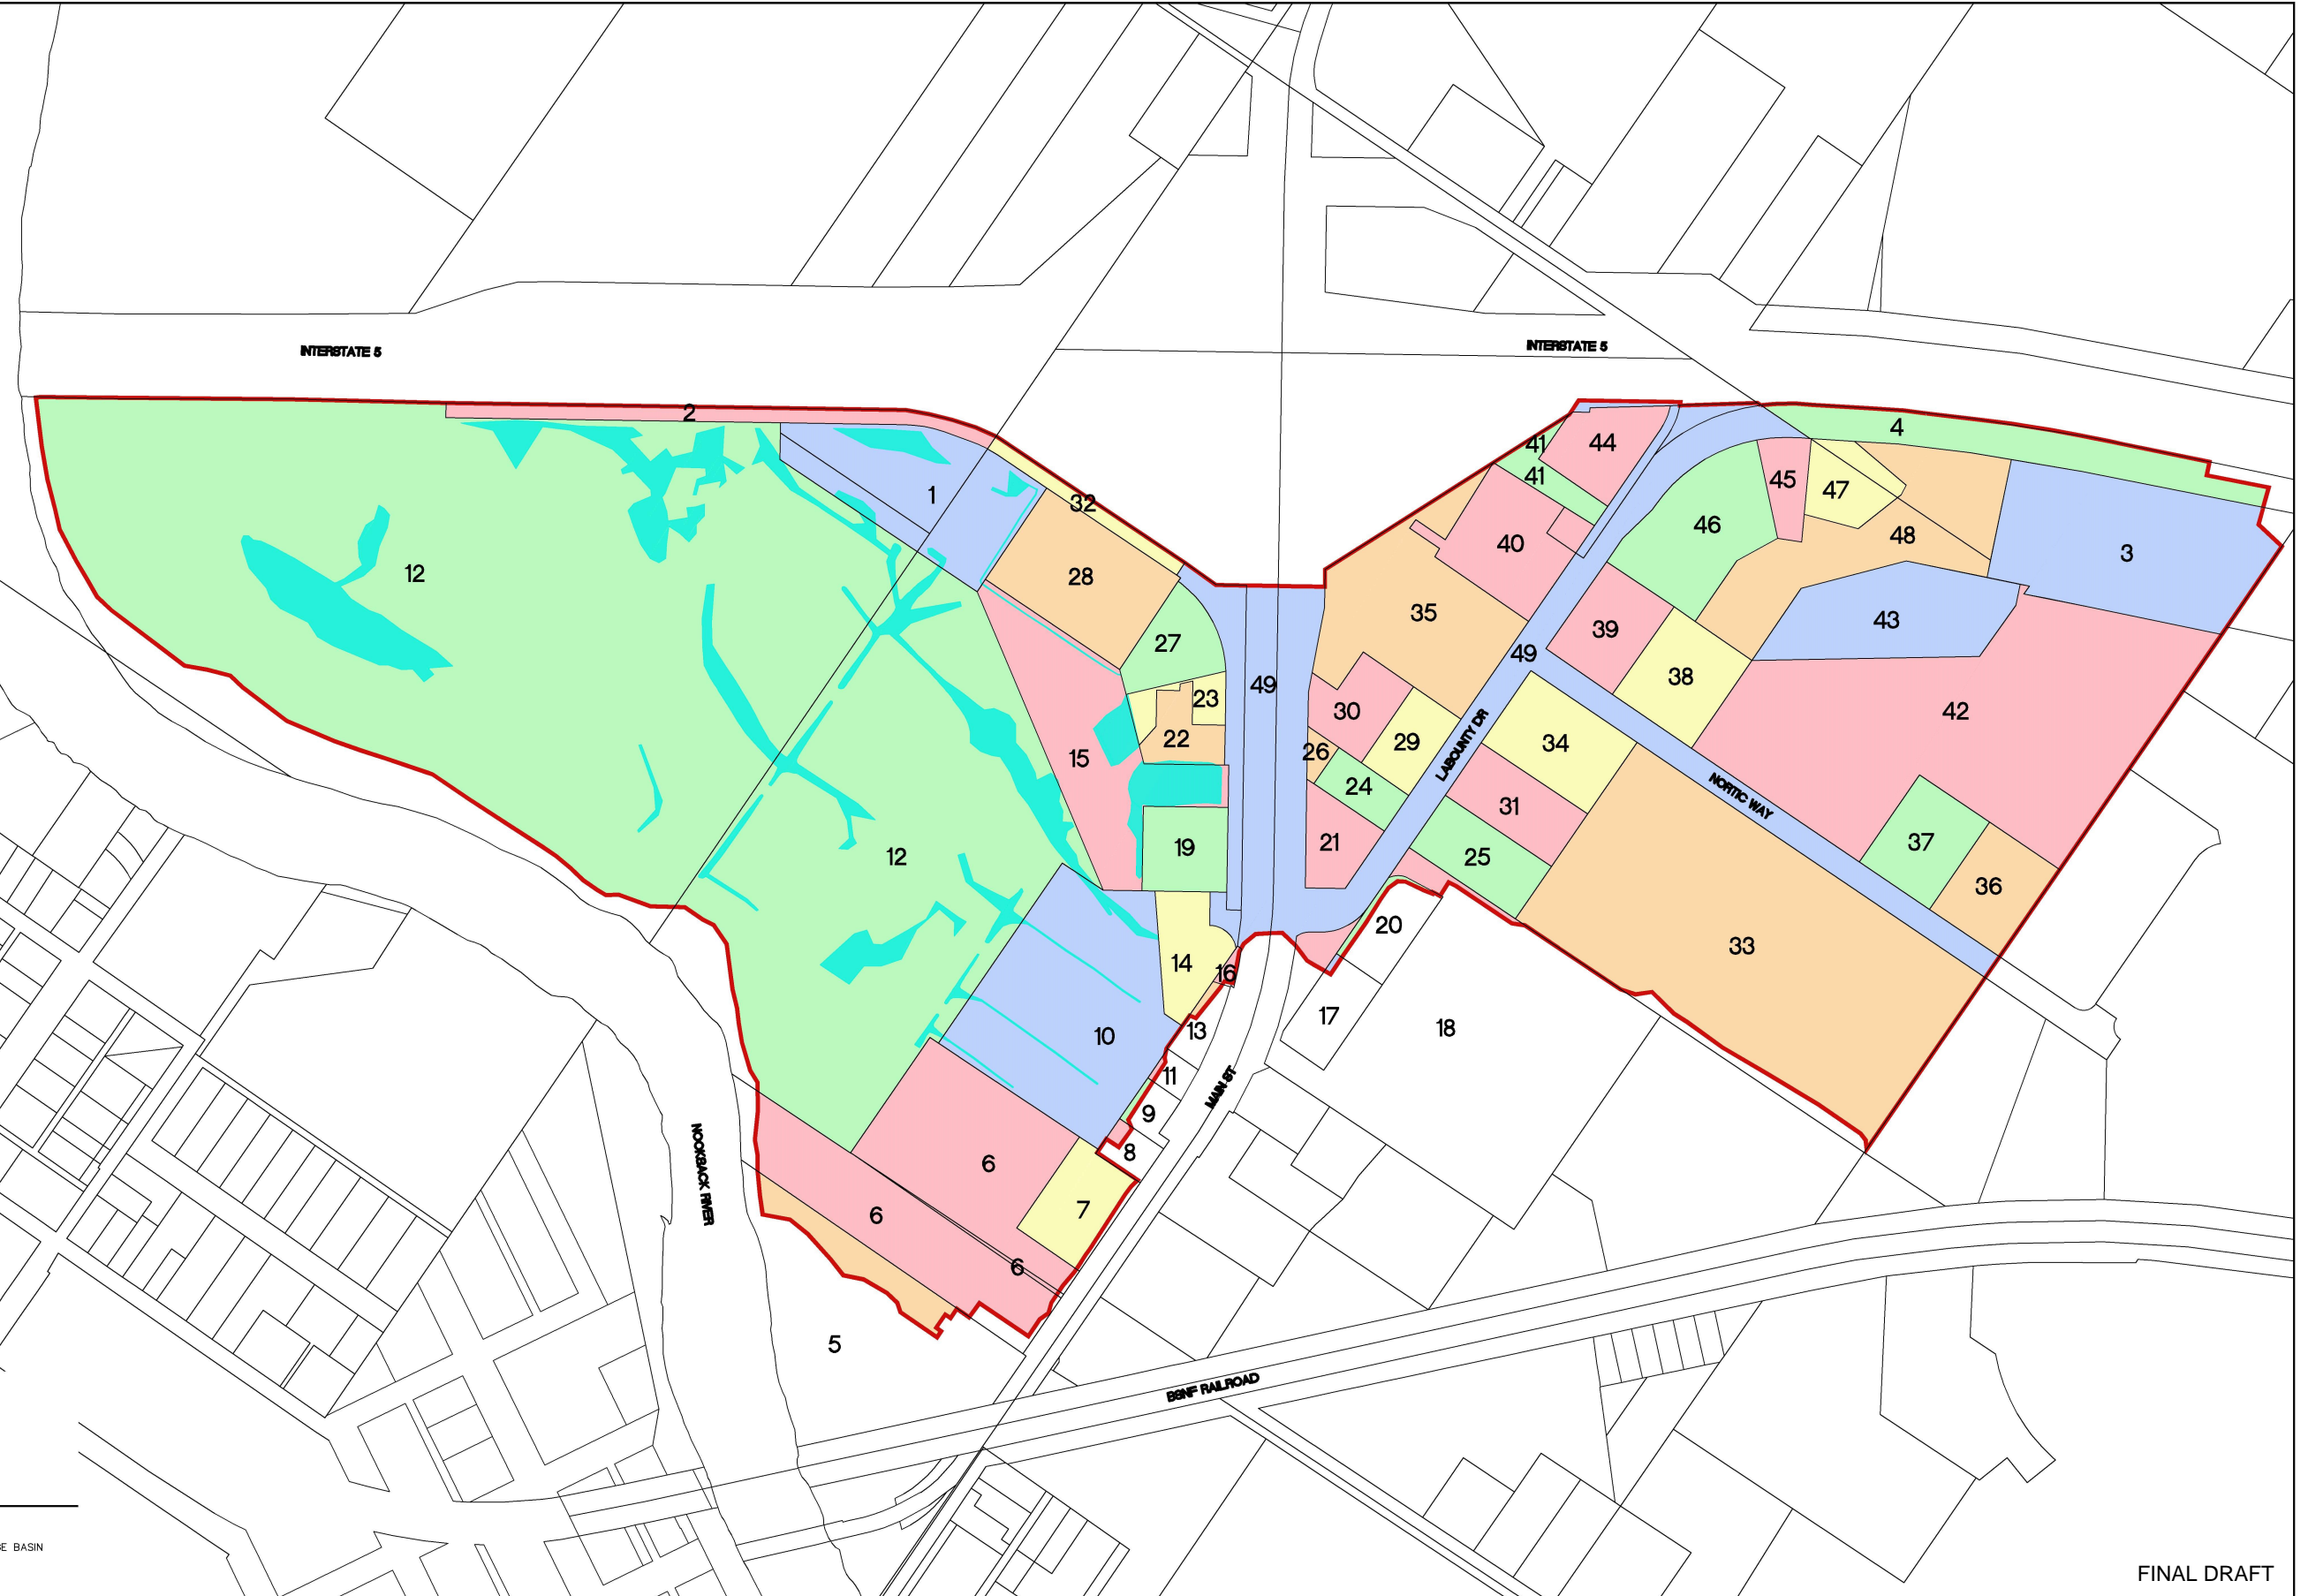

LEGEND

	= PARCEL LINES
	= STORMWATER DRAINAGE BASIN
	= ASSESSED WETLAND

FINAL DRAFT

EXHIBIT

DESIGNED BY
KK
 DRAWN BY
KK
 CHECKED BY
LP

R&E Reichhardt & Ebe ENGINEERING INC
 P.O. Box 978 | 423 Front Street
 Lynden, WA 98264 (360) 354-3687

NO.	DATE	DESCRIPTION	BY

CITY OF FERDALE
 2095 MAIN ST.
 FERDALE, WA 98248

CITY OF FERDALE
 MAIN STREET AND LABOUNTY STORM DRAIN
 STORMWATER ASSESSMENT EXHIBIT

DWG ASSESSMENT DRAWING		DATE
JOB# 20002		2/20/2020
SCALE	SHEET	
H: 1"=200' v: N/A	1 of 1	