



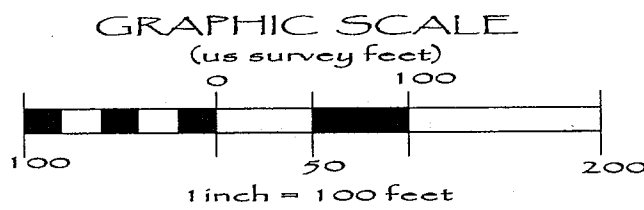

PACIFIC SURVEY & ENGINEERING INC
 1812 CORNWALL, BELLINGHAM, WA 98225 PHONE: 671.7387 FAX: 671.4685
 www.psesurvey.com EMAIL: pse@psurvey.com

THORNTON WOODS A PLANNED UNIT DEVELOPMENT

SITUATE IN A PORTION OF THE NE 1/4, NE 1/4, SECTION 24, TOWNSHIP 39 NORTH,
 RANGE 1 EAST, W.M., CITY OF FERNDALE, WHATCOM COUNTY, WASHINGTON

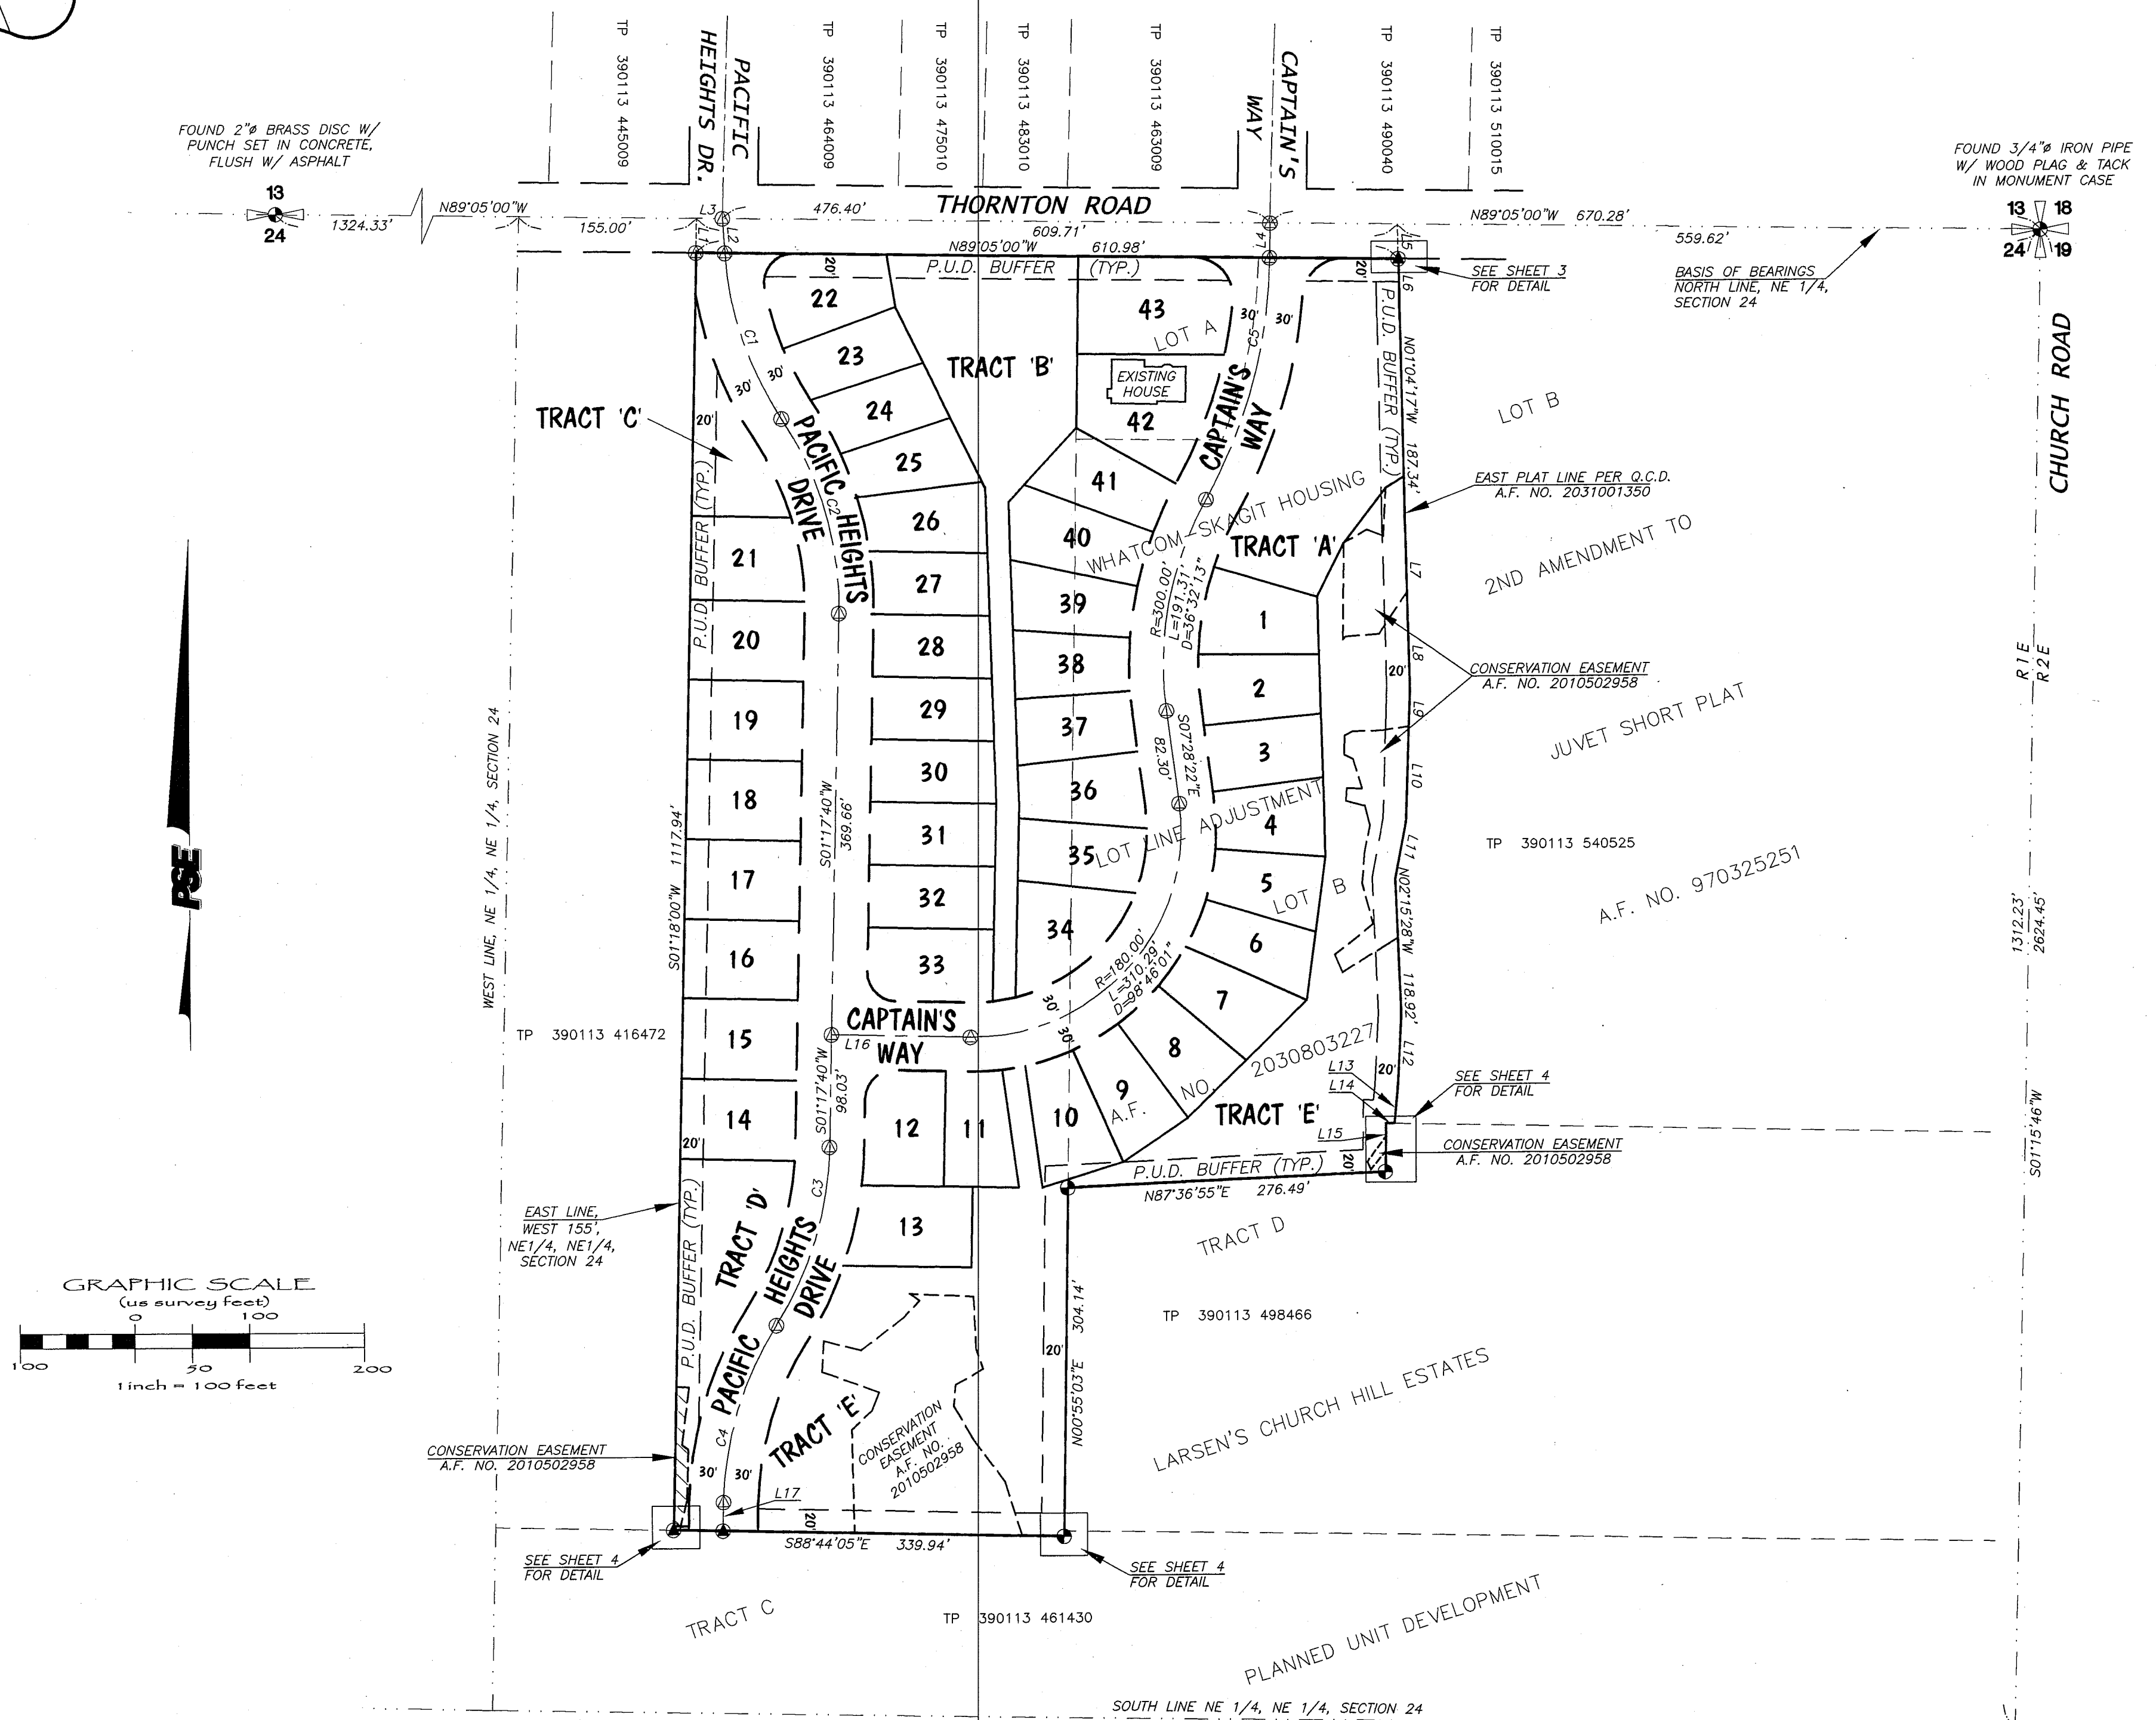

SURVEY SYMBOL LEGEND

- ⊙ = EXISTING 2" ALUMINUM CAP MONUMENT SET IN CONCRETE, IN 6" PVC PIPE PER LARSEN'S CHURCH HILL ESTATES PLANNED UNIT DEVELOPMENT (UNLESS NOTED OTHERWISE)
- ⊙ = SET 2.5" ALUMINUM PLAT BOUNDARY MONUMENT, PLS #40525
- ⊙ = SET 2" BRASS CAP MONUMENT IN CONCRETE, FLUSH WITH ASPHALT, PLS #40525

SURVEY NOTES

- 1) DATA FOR THIS SURVEY WAS GATHERED BY FIELD TRAVERSE UTILIZING ELECTRONIC DATA COLLECTION IN AUGUST 2009.
- 2) EQUIPMENT USED: THEOMAT 00'01.5" EDM: ± 2 PPM, ± 3 MM
- 3) MONUMENTS SET ON OR ABOUT AUGUST 2009.
- 4) HORIZONTAL DATUM: NAD 83/91 (CITY OF FERNDALE)
 BASIS OF BEARINGS: NORTH LINE, NE 1/4, SECTION 24, T39N, R1E, W.M.
 PER LOT LINE ADJUSTMENT BY PSE, A.F. NO. 2030803227.
 BEARING: NORTH 89°05'00" WEST (AS SHOWN)
- 5) OCCUPATIONAL INDICATOR NOTE:
 IN ACCORDANCE WITH THE REVISED CODE OF WASHINGTON: 58.09 AND WASHINGTON ADMINISTRATIVE CODE CHAPTER 332-130, THIS RECORD OF SURVEY MAY DEPICT OCCUPATIONAL INDICATORS, SUCH AS FENCES. THESE INDICATORS REPRESENT A POTENTIAL FOR CLAIMS OF UNWRITTEN TITLE. THIS SURVEY DOES NOT RESOLVE ANY OF THE LEGAL OWNERSHIP ISSUES THAT MAY ARISE FROM THESE UNWRITTEN TITLE CLAIMS.

LINE	BEARING	LENGTH
L1	S01°18'00"W	30.00
L2	S03°42'03"E	30.10
L3	S89°05'00"E	22.65
L4	N00°55'00"E	30.00
L5	S01°07'56"E	30.02
L6	N01°07'56"W	43.58
L7	N01°28'45"W	85.60
L8	N01°17'50"W	59.42
L9	N02°00'47"E	34.23
L10	N01°49'37"E	82.84
L11	N10°46'42"E	51.51
L12	N03°08'41"E	63.53
L13	N05°25'11"E	32.06
L14	S88°44'15"E	7.22
L15	N00°54'20"E	42.30
L16	N88°42'20"W	121.10
L17	S01°17'57"W	25.14

CURVE	RADIUS	DELTA	LENGTH
C1	300.00	29°33'02"	154.73
C2	300.00	34°32'45"	180.88
C3	300.00	31°14'19"	163.57
C4	300.00	31°14'02"	163.54
C5	450.00	28°08'51"	221.07







PACIFIC SURVEY & ENGINEERING INC
 1812 CORNWALL, BELLINGHAM, WA 98225 PHONE: 671.7387 FAX: 671.4685
 www.psesurvey.com
 EMAIL: pse@psurvey.com

2091203826

THORNTON WOODS A PLANNED UNIT DEVELOPMENT

SITUATE IN A PORTION OF THE NE 1/4, NE 1/4, SECTION 24, TOWNSHIP 39 NORTH,
 RANGE 1 EAST, W.M., CITY OF FERDALE, WHATCOM COUNTY, WASHINGTON

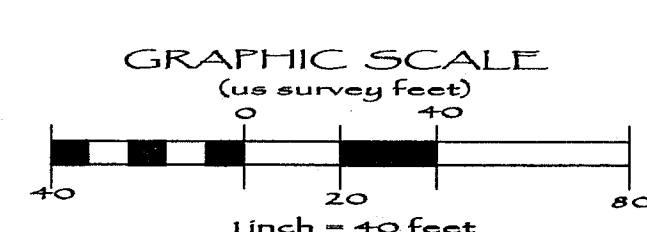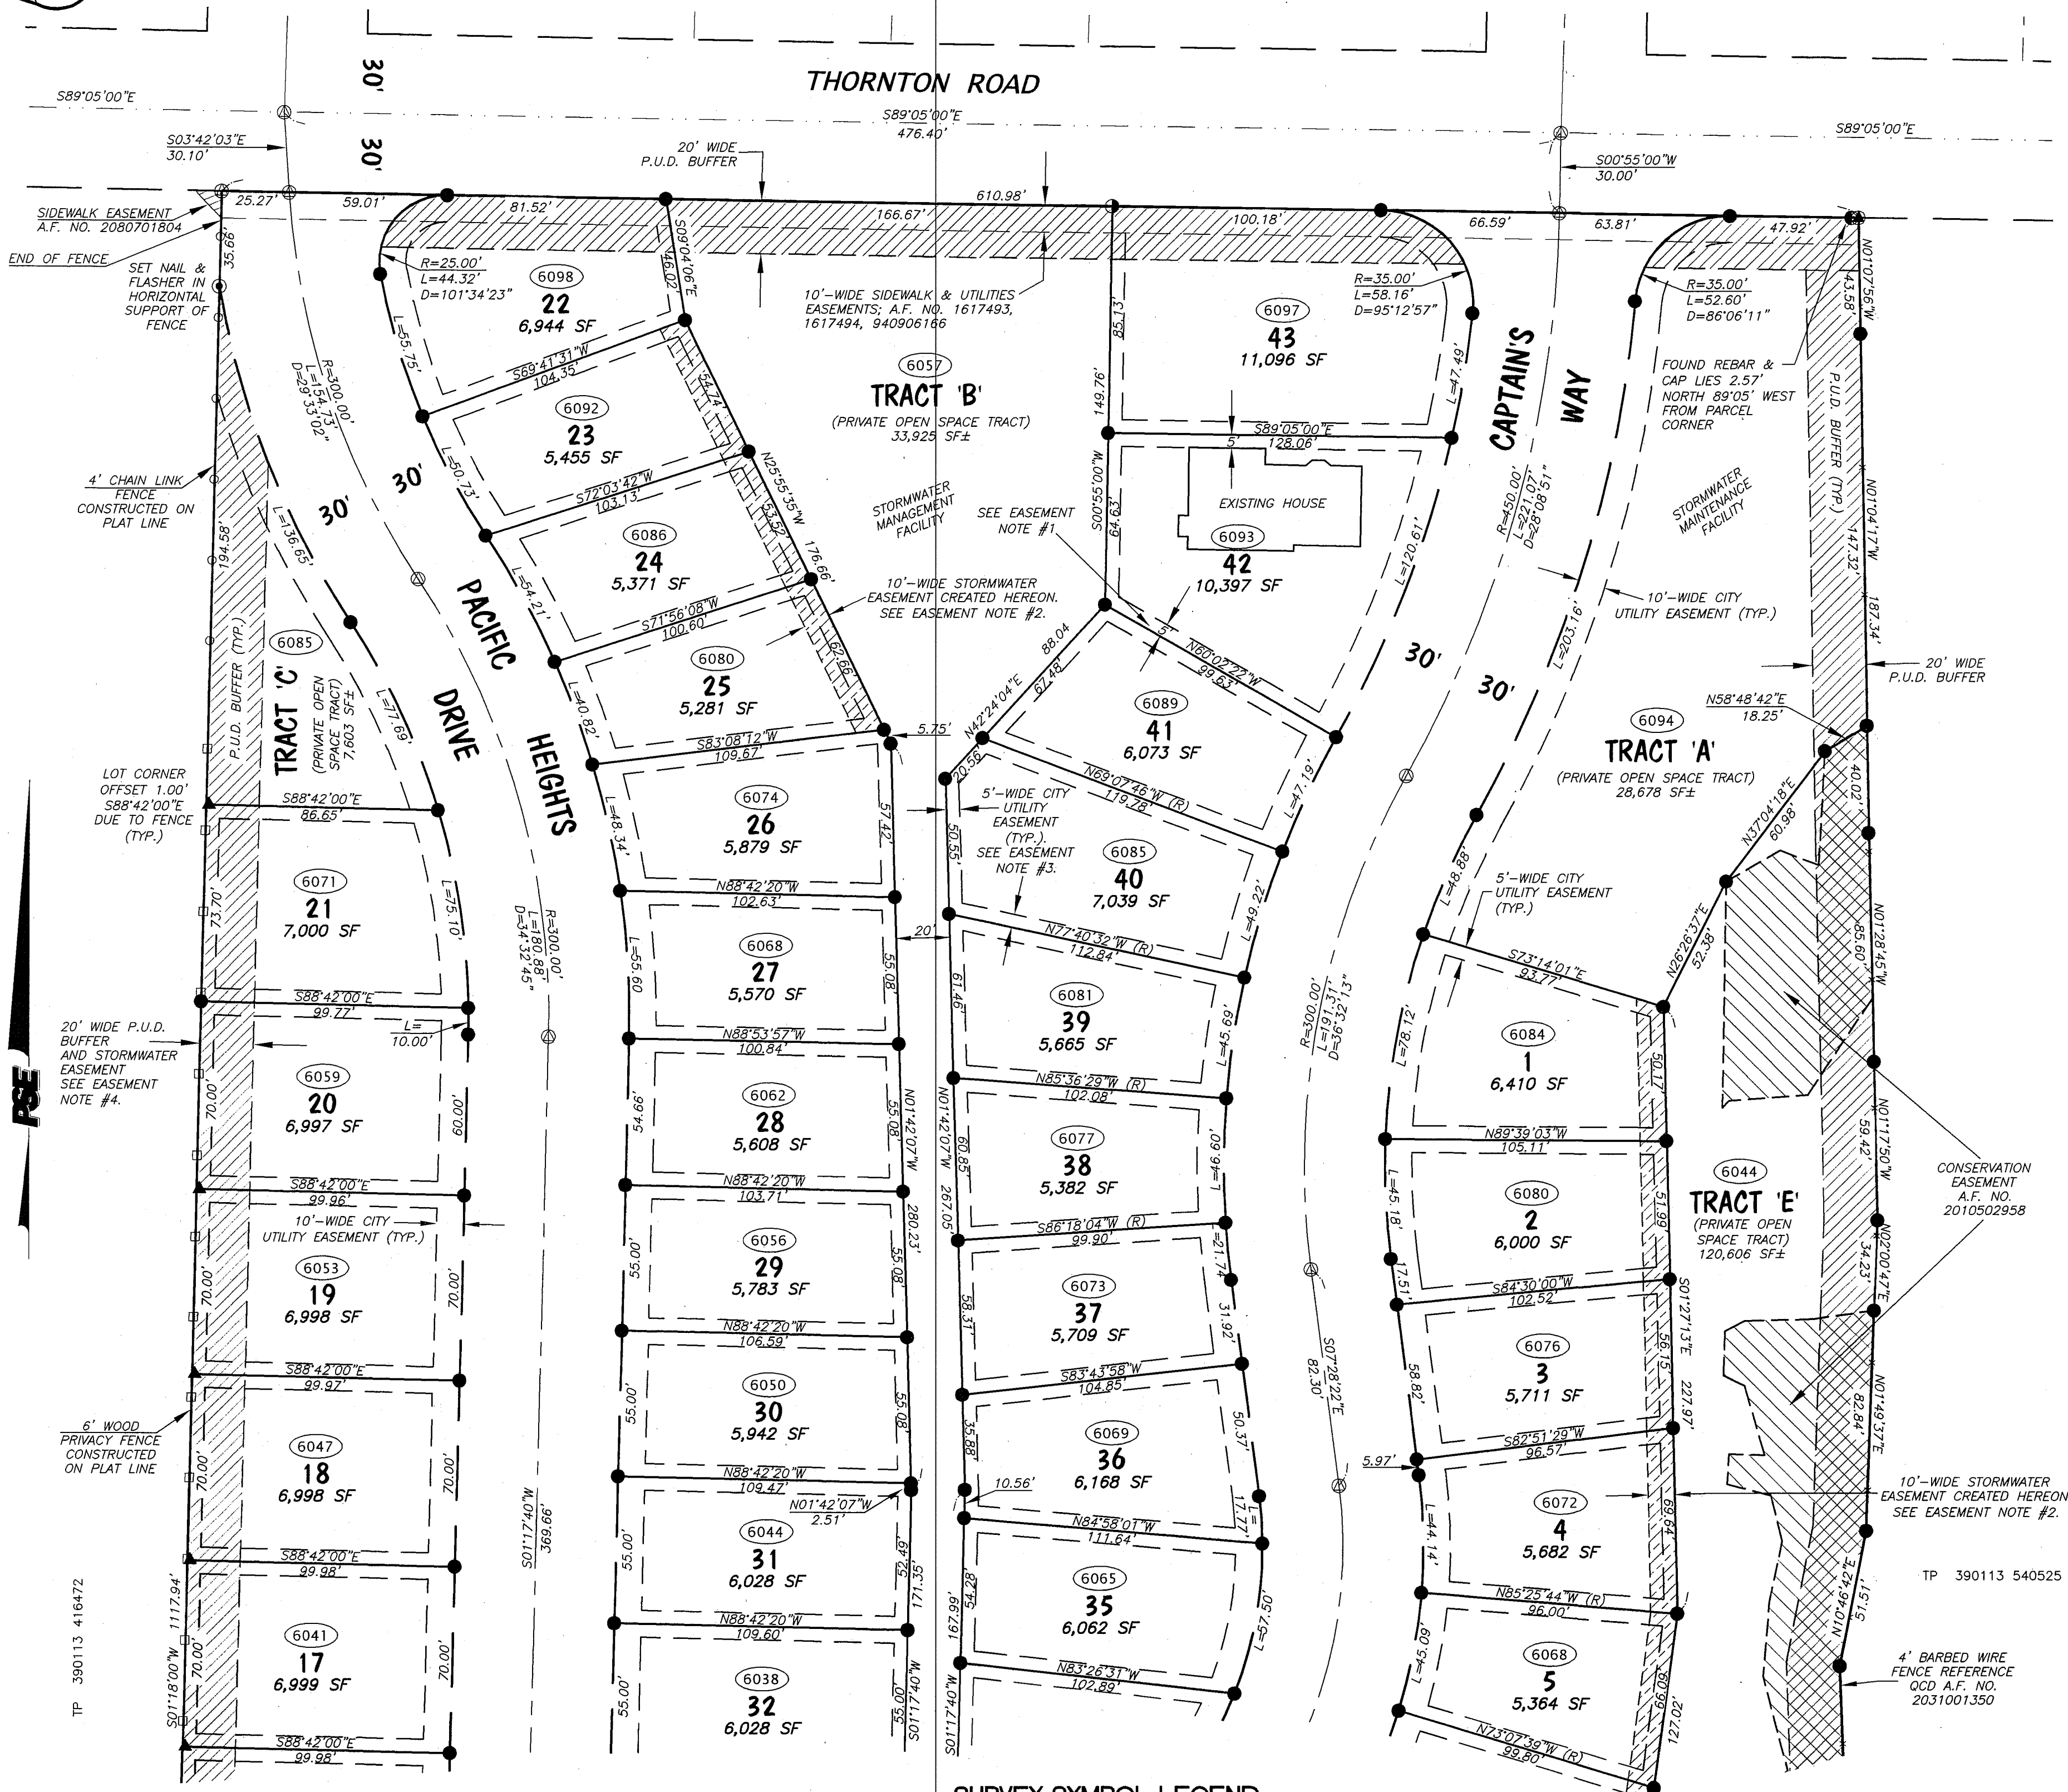

SURVEY SYMBOL LEGEND

- ⊙ = EXISTING #4 REBAR AND CAP, PLS #24125
- ⊙ = EXISTING #4 REBAR AND CAP, PLS #32450
- ⊙ = SET 2.5" ALUMINUM PLAT BOUNDARY MONUMENT, PLS #40525
- ⊙ = SET 2" BRASS CAP MONUMENT IN CONCRETE, PLS #40525
- ⊙ = SET #4 REBAR AND CAP, PLS #40525
- ▲ = SET #4 REBAR AND CAP, PLS #40525, OFFSET 1.00' S88°42'00"E OF LOT CORNER DUE TO FENCE
- ⊙ = SET NAIL AND FLASHER, PLS #40525
- ▨ = 20' WIDE P.U.D. BUFFER CREATED HEREON
- ▨ = CONSERVATION EASEMENT, A.F. NO. 2010502958
- ▨ = 10'-WIDE STORMWATER EASEMENT CREATED HEREON - SEE NOTE, SHEET 1






www.psesurvey.com
EMAIL: pse@psurvey.com

PACIFIC SURVEY & ENGINEERING INC
1812 CORNWALL, BELLINGHAM, WA 98225 PHONE: 671.7387 FAX: 671.4685

THORNTON WOODS A PLANNED UNIT DEVELOPMENT

SITUATE IN A PORTION OF THE NE 1/4, NE 1/4, SECTION 24, TOWNSHIP 39 NORTH,
RANGE 1 EAST, W.M., CITY OF FERDALE, WHATCOM COUNTY, WASHINGTON

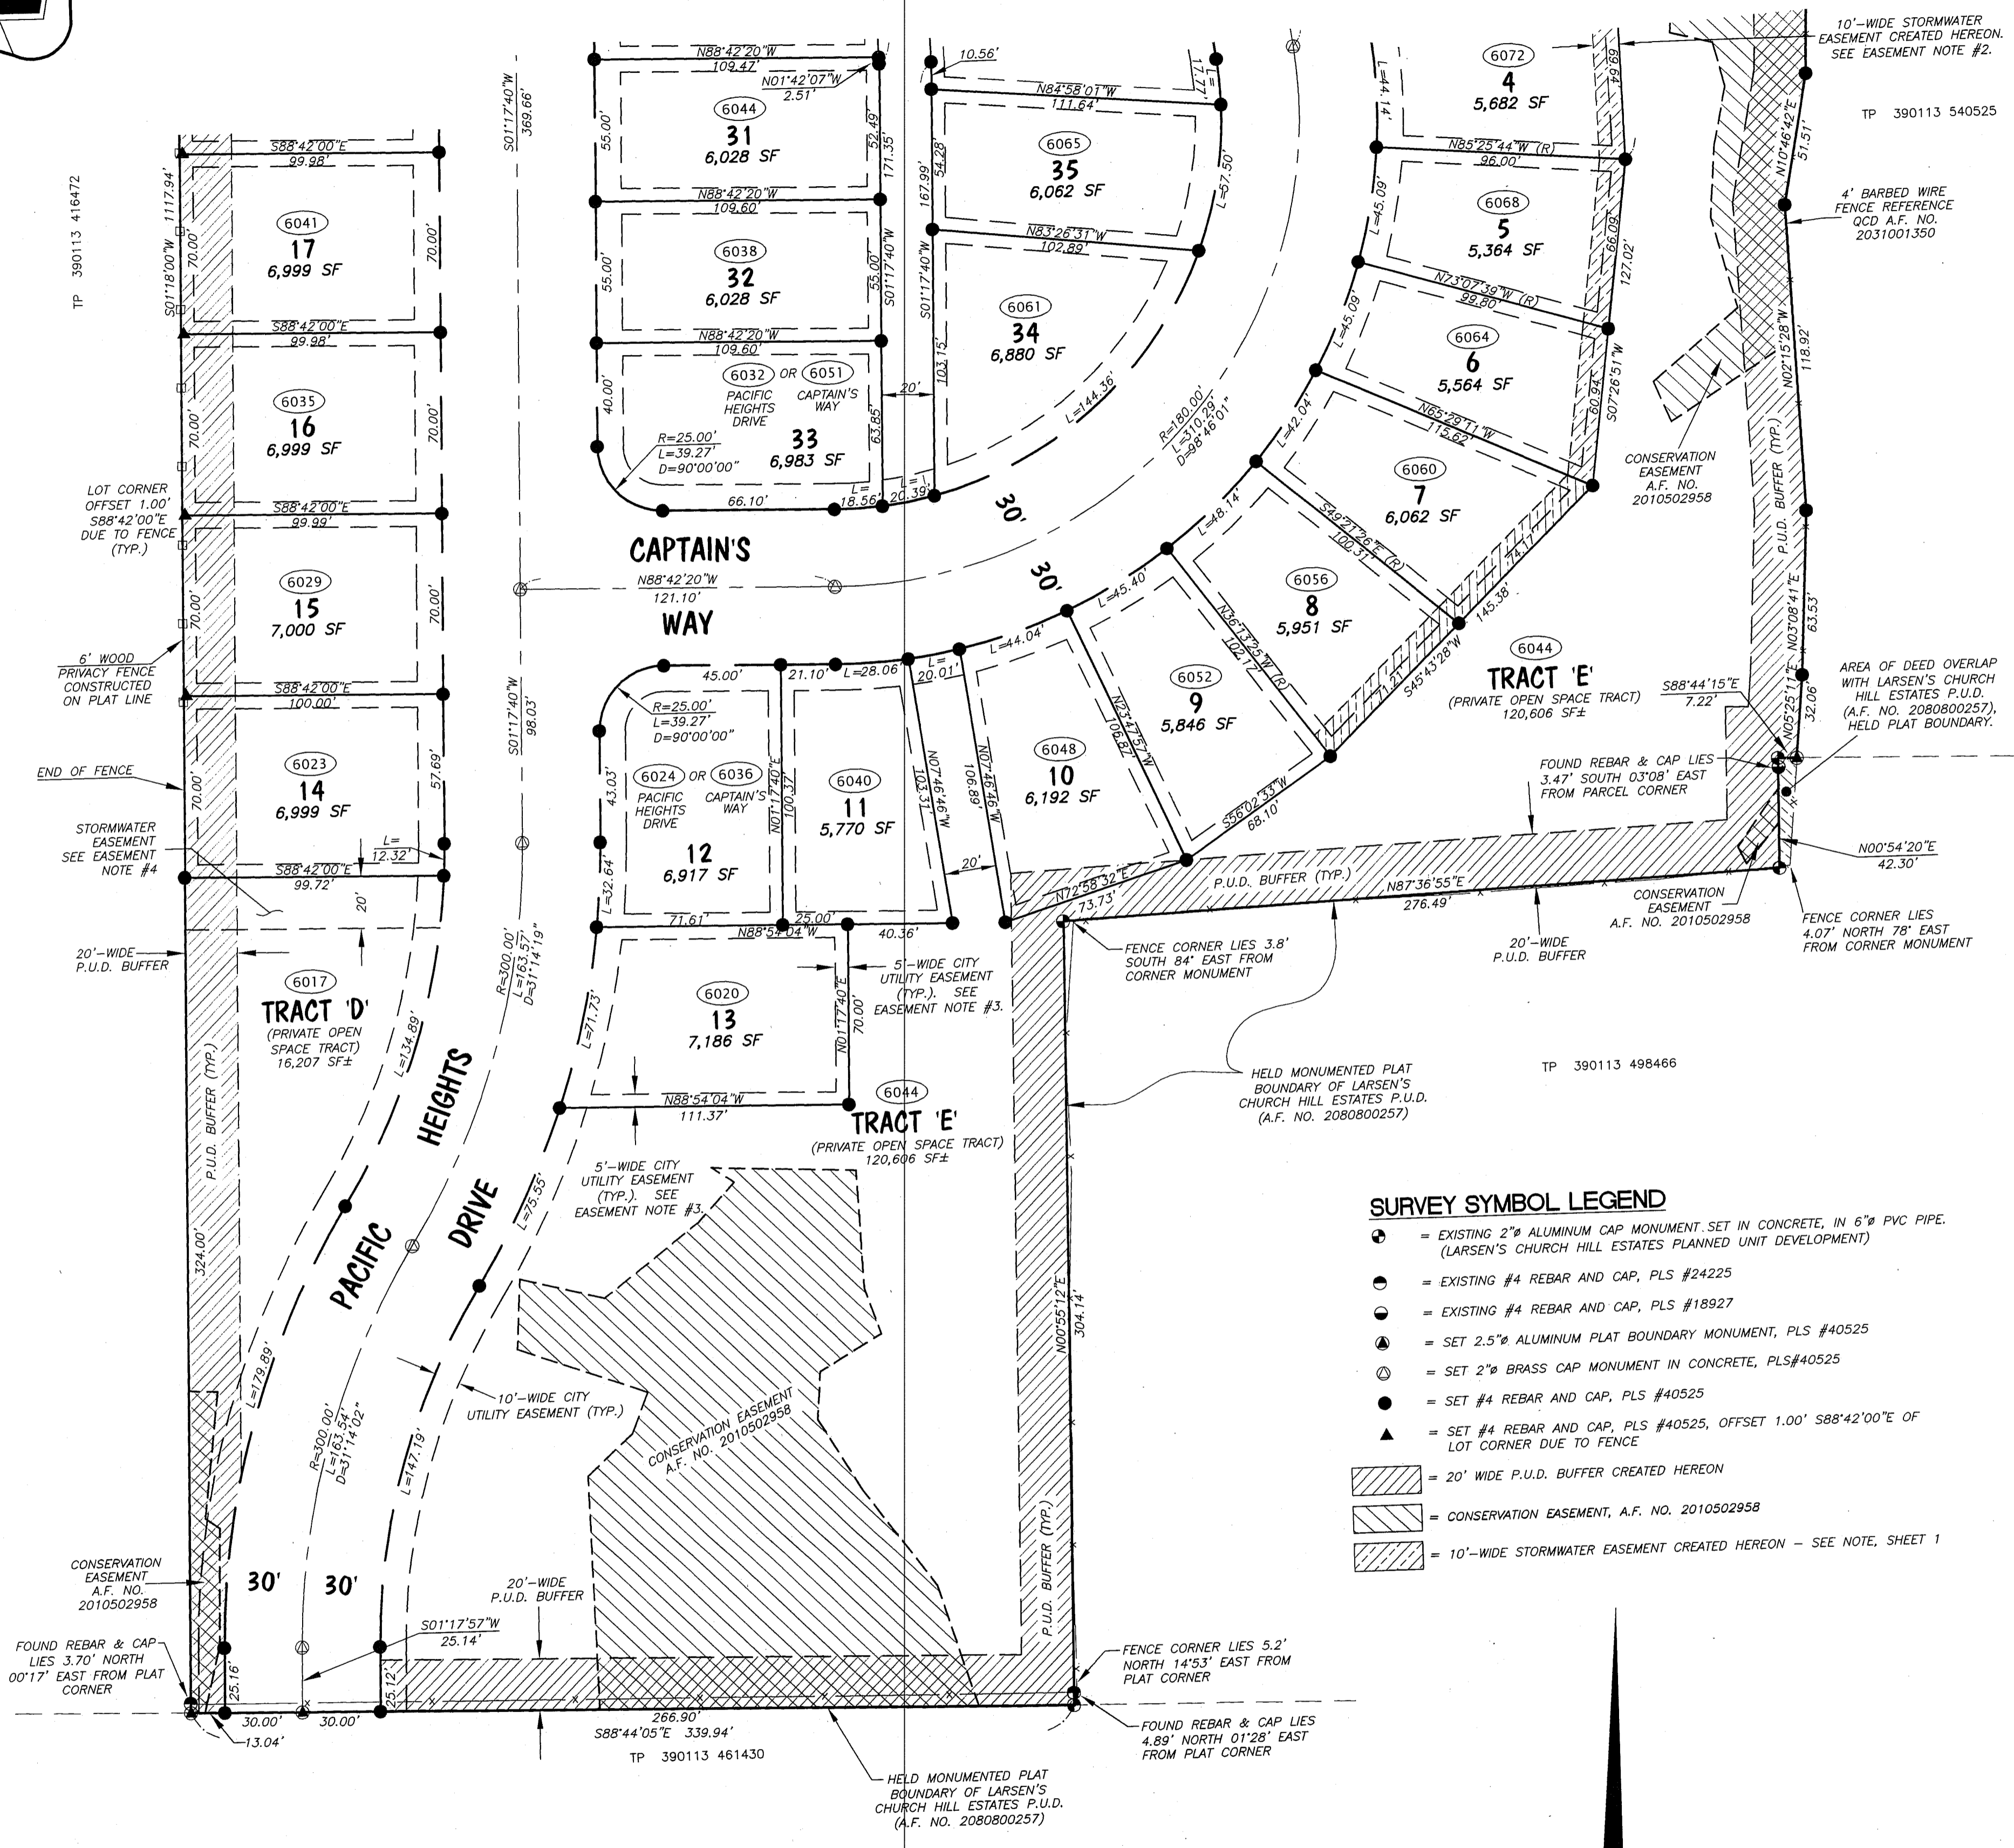

- SURVEY SYMBOL LEGEND**
- = EXISTING 2" ALUMINUM CAP MONUMENT, SET IN CONCRETE, IN 6" PVC PIPE. (LARSEN'S CHURCH HILL ESTATES PLANNED UNIT DEVELOPMENT)
 - = EXISTING #4 REBAR AND CAP, PLS #24225
 - = EXISTING #4 REBAR AND CAP, PLS #18927
 - = SET 2.5" ALUMINUM PLAT BOUNDARY MONUMENT, PLS #40525
 - = SET 2" BRASS CAP MONUMENT IN CONCRETE, PLS #40525
 - = SET #4 REBAR AND CAP, PLS #40525
 - ▲ = SET #4 REBAR AND CAP, PLS #40525, OFFSET 1.00' S88°42'00"E OF LOT CORNER DUE TO FENCE
 - ▨ = 20' WIDE P.U.D. BUFFER CREATED HEREON
 - ▨ = CONSERVATION EASEMENT, A.F. NO. 2010502958
 - ▨ = 10'-WIDE STORMWATER EASEMENT CREATED HEREON - SEE NOTE, SHEET 1

