


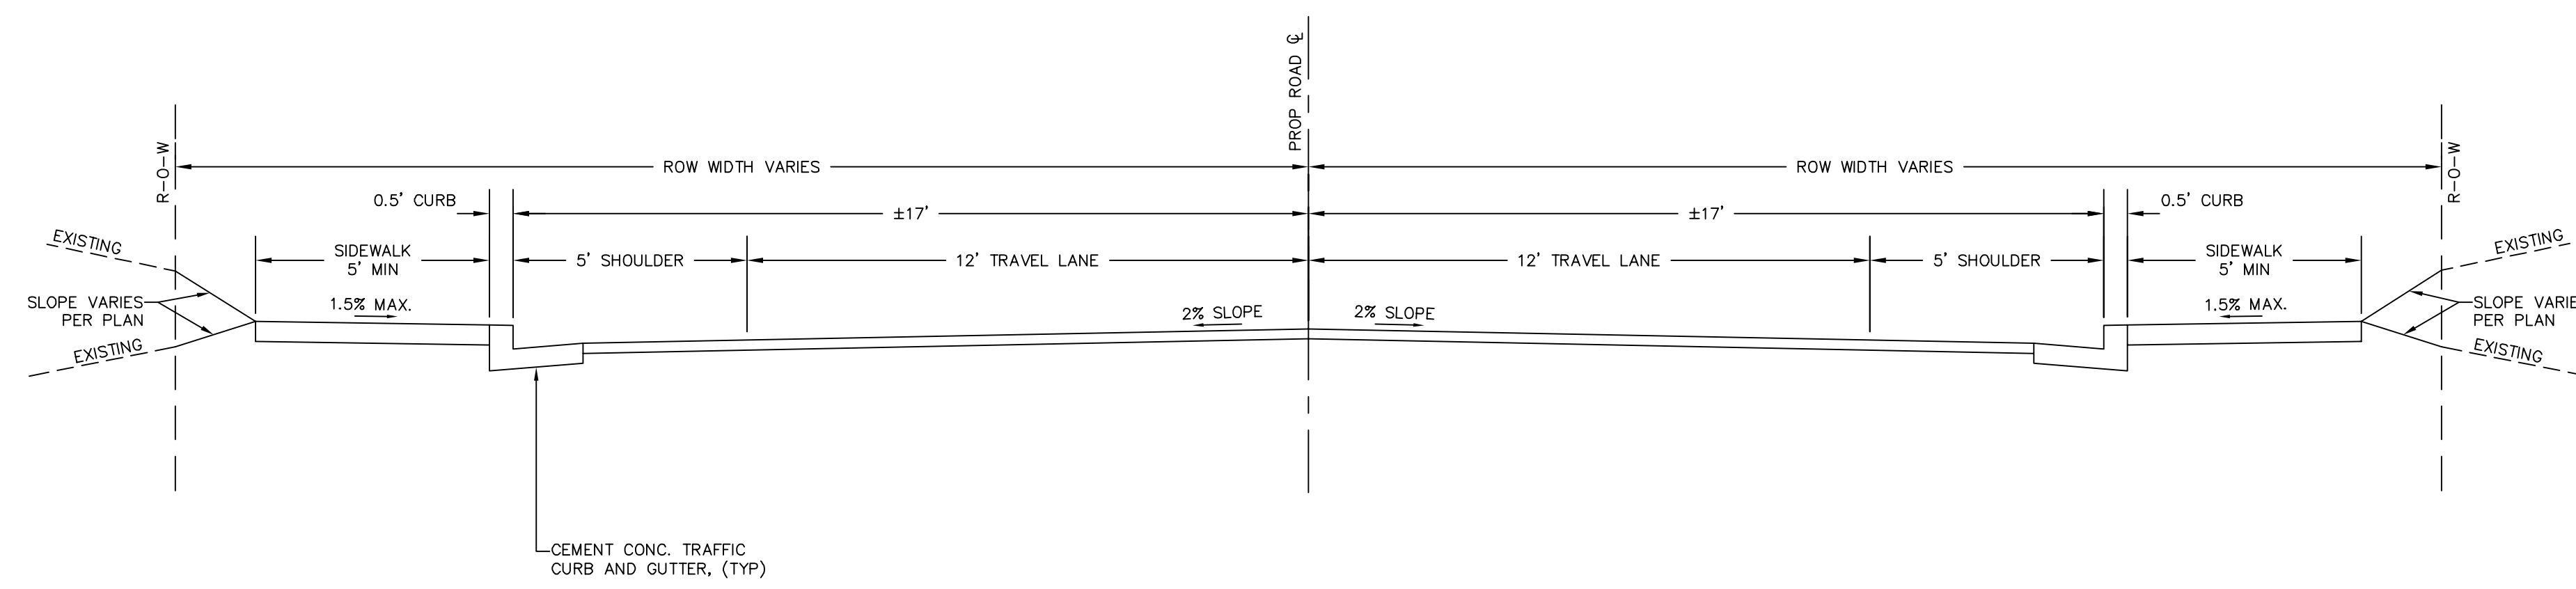

CROSS SECTION (TYP)

- LEGEND**
- EXISTING PROPERTY BOUNDARY
  - EXISTING RIGHT OF WAY
  - PROPOSED STREET
  - PROPOSED CENTERLINE STRIPE
  - PROPOSED CURB AND GUTTER
  - PROPOSED SIDEWALK
  - PROPOSED RIGHT OF WAY ACQUISITION
  - PROPOSED TEMPORARY CONSTRUCTION EASEMENT
  - PROPOSED TEMPORARY CONSTRUCTION PERMIT
  - PROPOSED RECTANGULAR RAPID FLASH BEACON (RRFB)

